


SUGGESTED STAGE III CONSTRUCTION SEQUENCE

1. ERECT STAGE III TRAFFIC CONTROL.
2. REMOVE EXISTING MEDIAN AND PAVEMENT AS SHOWN ON SHEETS 19, 20 & 21.
3. CONSTRUCT NEW MEDIAN, PAVEMENT, INLETS AND STORM SEWER AS SHOWN ON SHEET 22 AND ROADWAY PLAN SHEETS 29 - 33.
4. REMOVE STAGE I & III TRAFFIC CONTROL.

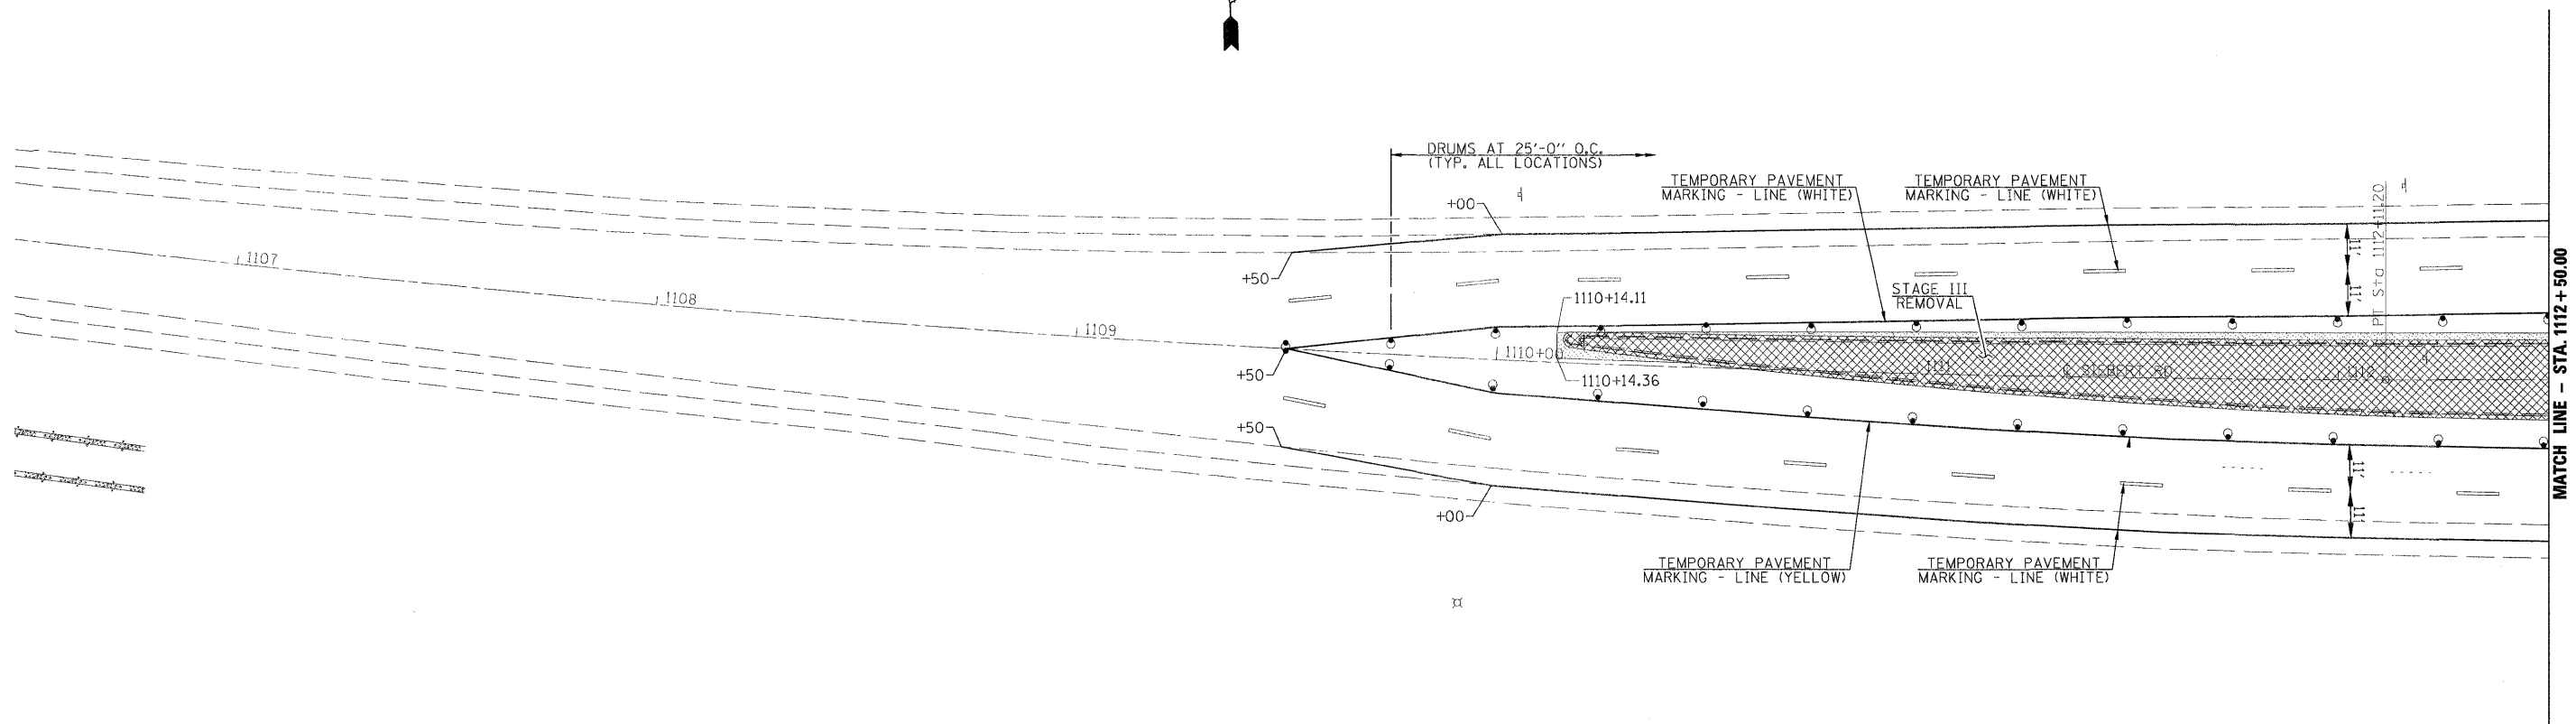


SYMBOLS

- ↑ ARROW BOARD
- ▨ WORK AREA
- BARRICADE OR DRUM WITH STEADY BURNING MONODIRECTIONAL LIGHT
- FLAGGER WITH TRAFFIC CONTROL SIGN
- CONE, DRUM OR BARRICADE (CONES FOR DAYTIME USE ONLY)
- ⊥ SIGN ON PORTABLE OR PERMANENT SUPPORT
- ⊥ TYPE III BARRICADE

NOTE: WORK THIS SHEET WITH SHEETS 20 & 21 OF 58.

LEGEND

- ▨ - MEDIAN REMOVAL
- ▨ - PAVEMENT REMOVAL
- ▨ - BITUMINOUS CONCRETE SHOULDER REMOVAL

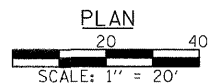

FILE NAME = #FILE#	USER NAME = #USER#	DESIGNED -	REVISED -	Allen Henderson & Associates, Inc. Civil and Structural Engineers Springfield, IL. 62703 Phone: (217)544-8033 IL Design Firm No. 184-001907	STAGE III TRAFFIC CONTROL			F.A.P. RTE. 674	SECTION 410-1-N	COUNTY ST. CLAIR	TOTAL SHEETS 58	SHEET NO. 19
	PLOT SCALE = #SCALE#	CHECKED -	REVISED -		SCALE: 1" = 20'	SHEET NO. 19 OF 58 SHEETS	STA.	TO STA.	CONTRACT NO. 76C63			
	PLOT DATE = #DATE#	DATE -	REVISED -					FED. ROAD DIST. NO. ILLINOIS FED. AID PROJECT				