
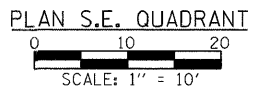



• ISLAND TO BE PAID FOR AS "CONCRETE MEDIAN, TYPE B-6.24".

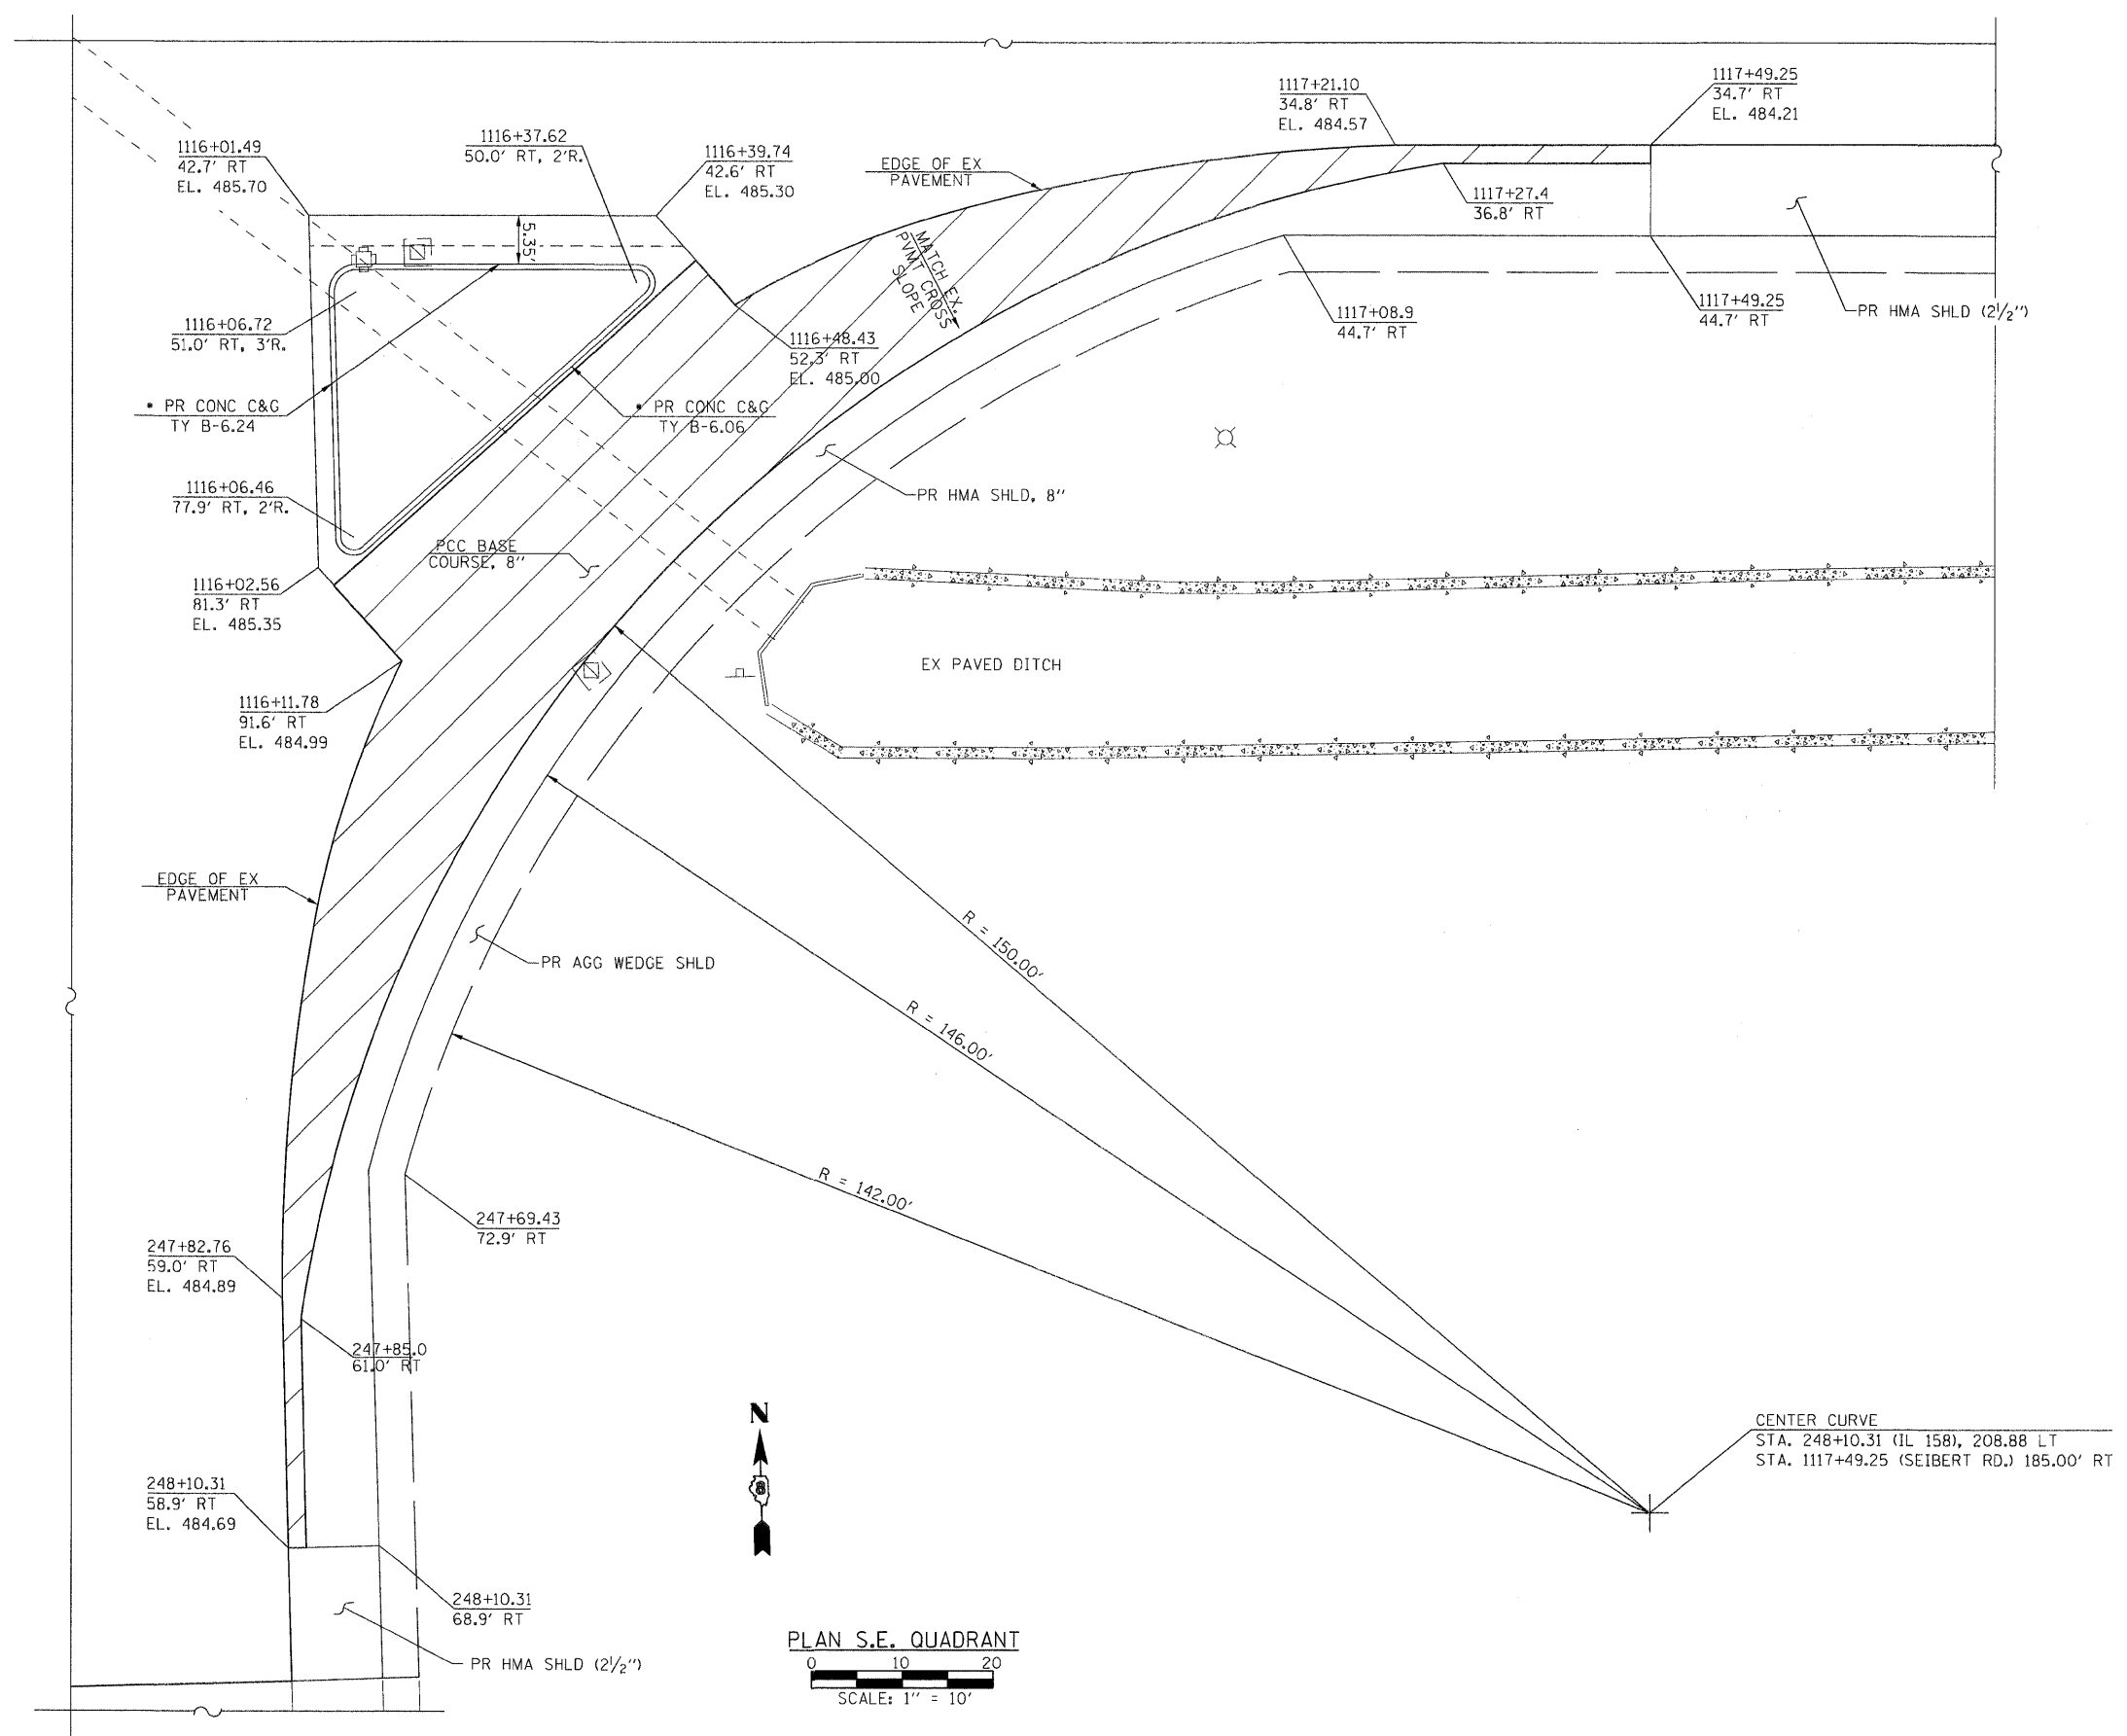

PLAN S.E. QUADRANT

FILE NAME = *FILEL*	USER NAME = *USER*	DESIGNED -	REVISED -	 <b>Allen Henderson &amp; Associates, Inc.</b> Civil and Structural Engineers Springfield, IL. 62703 Phone: (217)544-8033 IL Design Firm No. 184-001907	<b>INTERSECTION DETAILS</b> <b>(S.E. QUADRANT)</b>			F.A.P. RTE.	SECTION	COUNTY	TOTAL SHEETS	SHEET NO.
	PLOT SCALE = *SCALE*	DRAWN -	REVISED -					674	410-1-N	ST. CLAIR	58	35
	PLOT DATE = *DATE*	CHECKED -	REVISED -		SCALE: 1" = 10' SHEET NO. 35 OF 58 SHEETS STA. TO STA.			CONTRACT NO. 76C63				
		DATE -	REVISED -					FED. ROAD DIST. NO. ILLINOIS FED. AID PROJECT				