
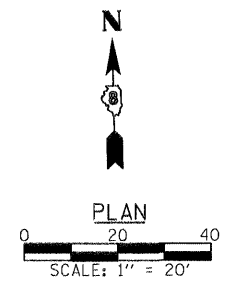


MATCH LINE - STA. 244 + 50.00

MATCH LINE - STA. 1112 + 00.00

MATCH LINE - STA. 1118 + 00.00

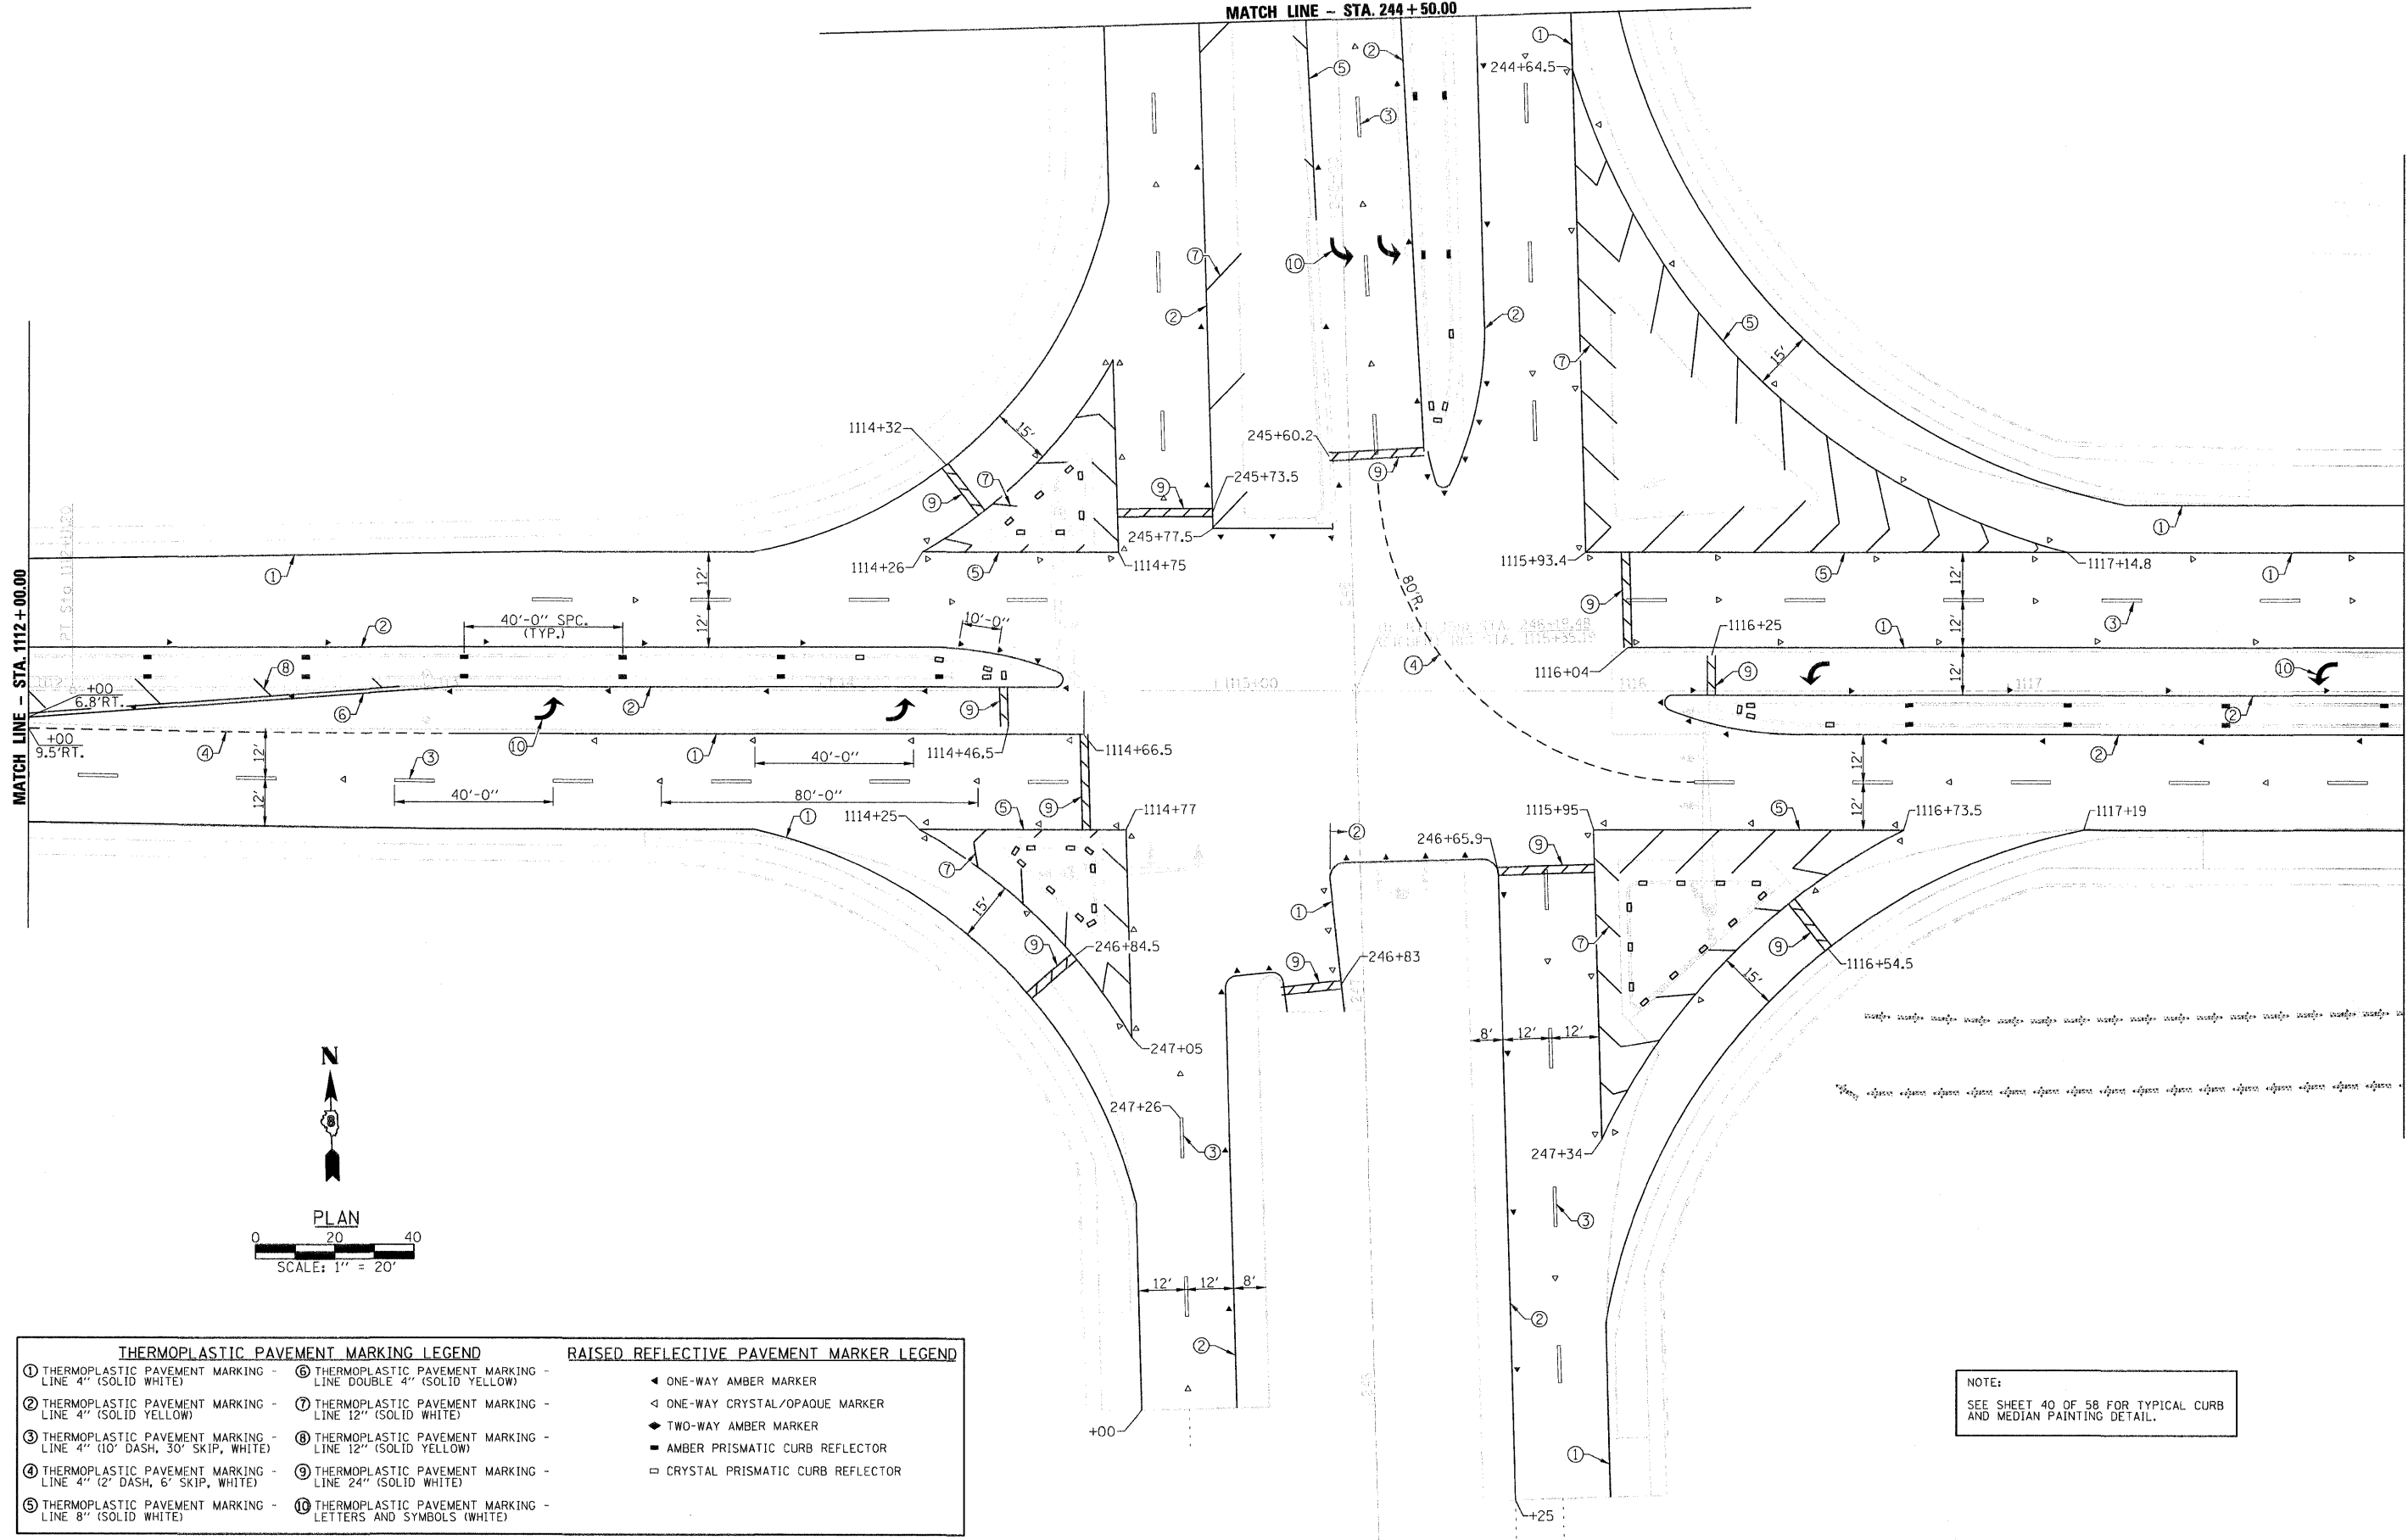

THERMOPLASTIC PAVEMENT MARKING LEGEND		RAISED REFLECTIVE PAVEMENT MARKER LEGEND	
① THERMOPLASTIC PAVEMENT MARKING - LINE 4" (SOLID WHITE)	⑥ THERMOPLASTIC PAVEMENT MARKING - LINE DOUBLE 4" (SOLID YELLOW)	◀ ONE-WAY AMBER MARKER	◻ CRYSTAL PRISMATIC CURB REFLECTOR
② THERMOPLASTIC PAVEMENT MARKING - LINE 4" (SOLID YELLOW)	⑦ THERMOPLASTIC PAVEMENT MARKING - LINE 12" (SOLID WHITE)	◄ ONE-WAY CRYSTAL/OPAQUE MARKER	
③ THERMOPLASTIC PAVEMENT MARKING - LINE 4" (10' DASH, 30' SKIP, WHITE)	⑧ THERMOPLASTIC PAVEMENT MARKING - LINE 12" (SOLID YELLOW)	◆ TWO-WAY AMBER MARKER	
④ THERMOPLASTIC PAVEMENT MARKING - LINE 4" (2' DASH, 6' SKIP, WHITE)	⑨ THERMOPLASTIC PAVEMENT MARKING - LINE 24" (SOLID WHITE)	■ AMBER PRISMATIC CURB REFLECTOR	
⑤ THERMOPLASTIC PAVEMENT MARKING - LINE 8" (SOLID WHITE)	⑩ THERMOPLASTIC PAVEMENT MARKING - LETTERS AND SYMBOLS (WHITE)		

NOTE:
SEE SHEET 40 OF 58 FOR TYPICAL CURB AND MEDIAN PAINTING DETAIL.

FILE NAME =	USER NAME = #USER#	DESIGNED -	REVISED -	 Allen Henderson & Associates, Inc. Civil and Structural Engineers Springfield, IL 62703 Phone: (217)544-8033 IL Design Firm No. 184-001907	PAVEMENT MARKING			F.A.P. RTE.	SECTION	COUNTY	TOTAL SHEETS	SHEET NO.	
#FILE#	PLOT SCALE = #SCALE#	DRAWN -	REVISED -		SCALE: 1" = 20'	SHEET NO. 39 OF 58 SHEETS	STA.	TO STA.	674	410-1-N	ST. CLAIR	58	39
	PLOT DATE = #DATE#	CHECKED -	REVISED -					CONTRACT NO. 76C63					
		DATE -	REVISED -					FED. ROAD DIST. NO. ILLINOIS FED. AID PROJECT					