



FINAL	SURVEYED	DATE
SURVEY	PLOTTED	BY
NOTE BOOK	TEMPLATE	
AREAS	CHECKED	
NO.		

ORIGINAL	SURVEYED	DATE
SURVEY	PLOTTED	BY
NOTE BOOK	TEMPLATE	
AREAS	CHECKED	
NO.		

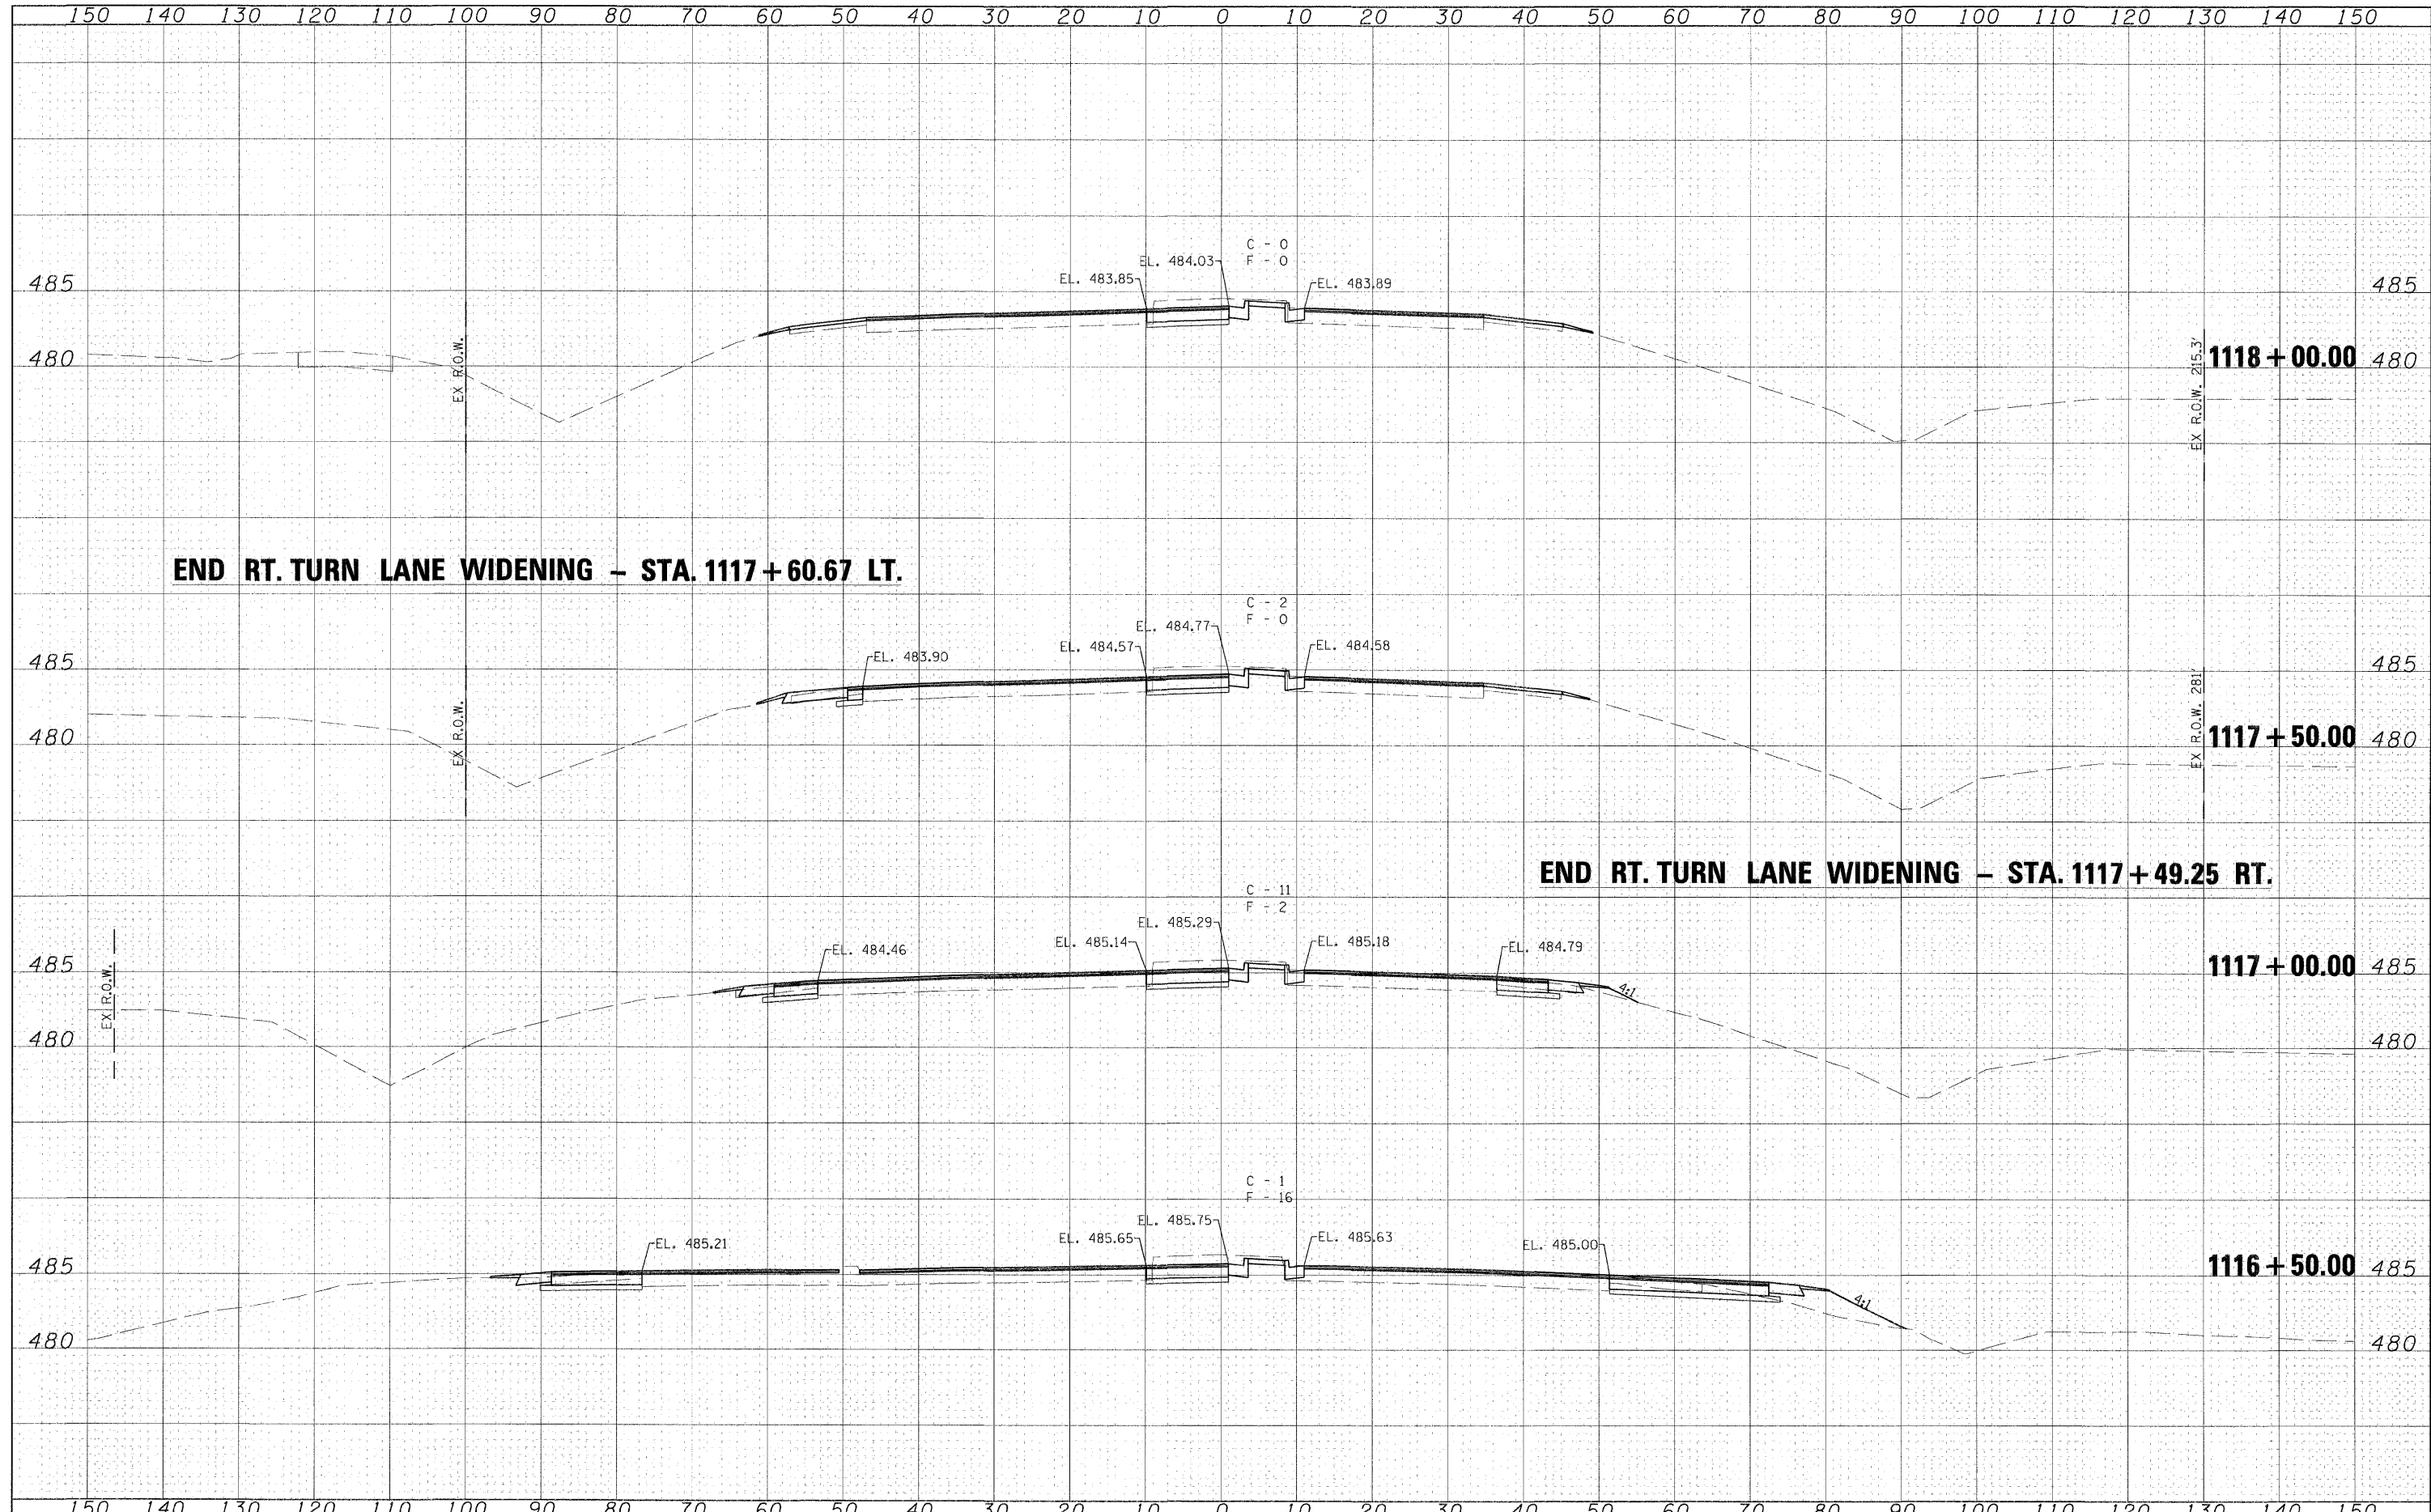

FILE NAME =	USER NAME = *USER*	DESIGNED -	REVISED -	 <b>Allen Henderson &amp; Associates, Inc.</b> Civil and Structural Engineers Springfield, IL 62703 Phone: (217)544-8033 IL Design Firm No. 184-001907	<b>CROSS SECTIONS (SEIBERT ROAD)</b>			F.A.P. RTE.	SECTION	COUNTY	TOTAL SHEETS	SHEET NO.
#FILEL*		DRAWN -	REVISED -		674	410-1-N	ST. CLAIR	58	57			
		CHECKED -	REVISED -		SCALE: VARIES			SHEET NO. 57 OF 58 SHEETS		STA. 1116+50.00 TO STA. 1118+00.00	FED. ROAD DIST. NO. ILLINOIS FED. AID PROJECT	
		DATE -	REVISED -		CONTRACT NO. 76C63							