



| | | |
|-----------|----------|------|
| FINAL | SURVEYED | DATE |
| SURVEY | PLOTTED | BY |
| NOTE BOOK | TEMPLATE | |
| AREAS | CHECKED | |
| NO. | | |

| | | |
|-----------|----------|------|
| ORIGINAL | SURVEYED | DATE |
| SURVEY | PLOTTED | BY |
| NOTE BOOK | TEMPLATE | |
| AREAS | CHECKED | |
| NO. | | |

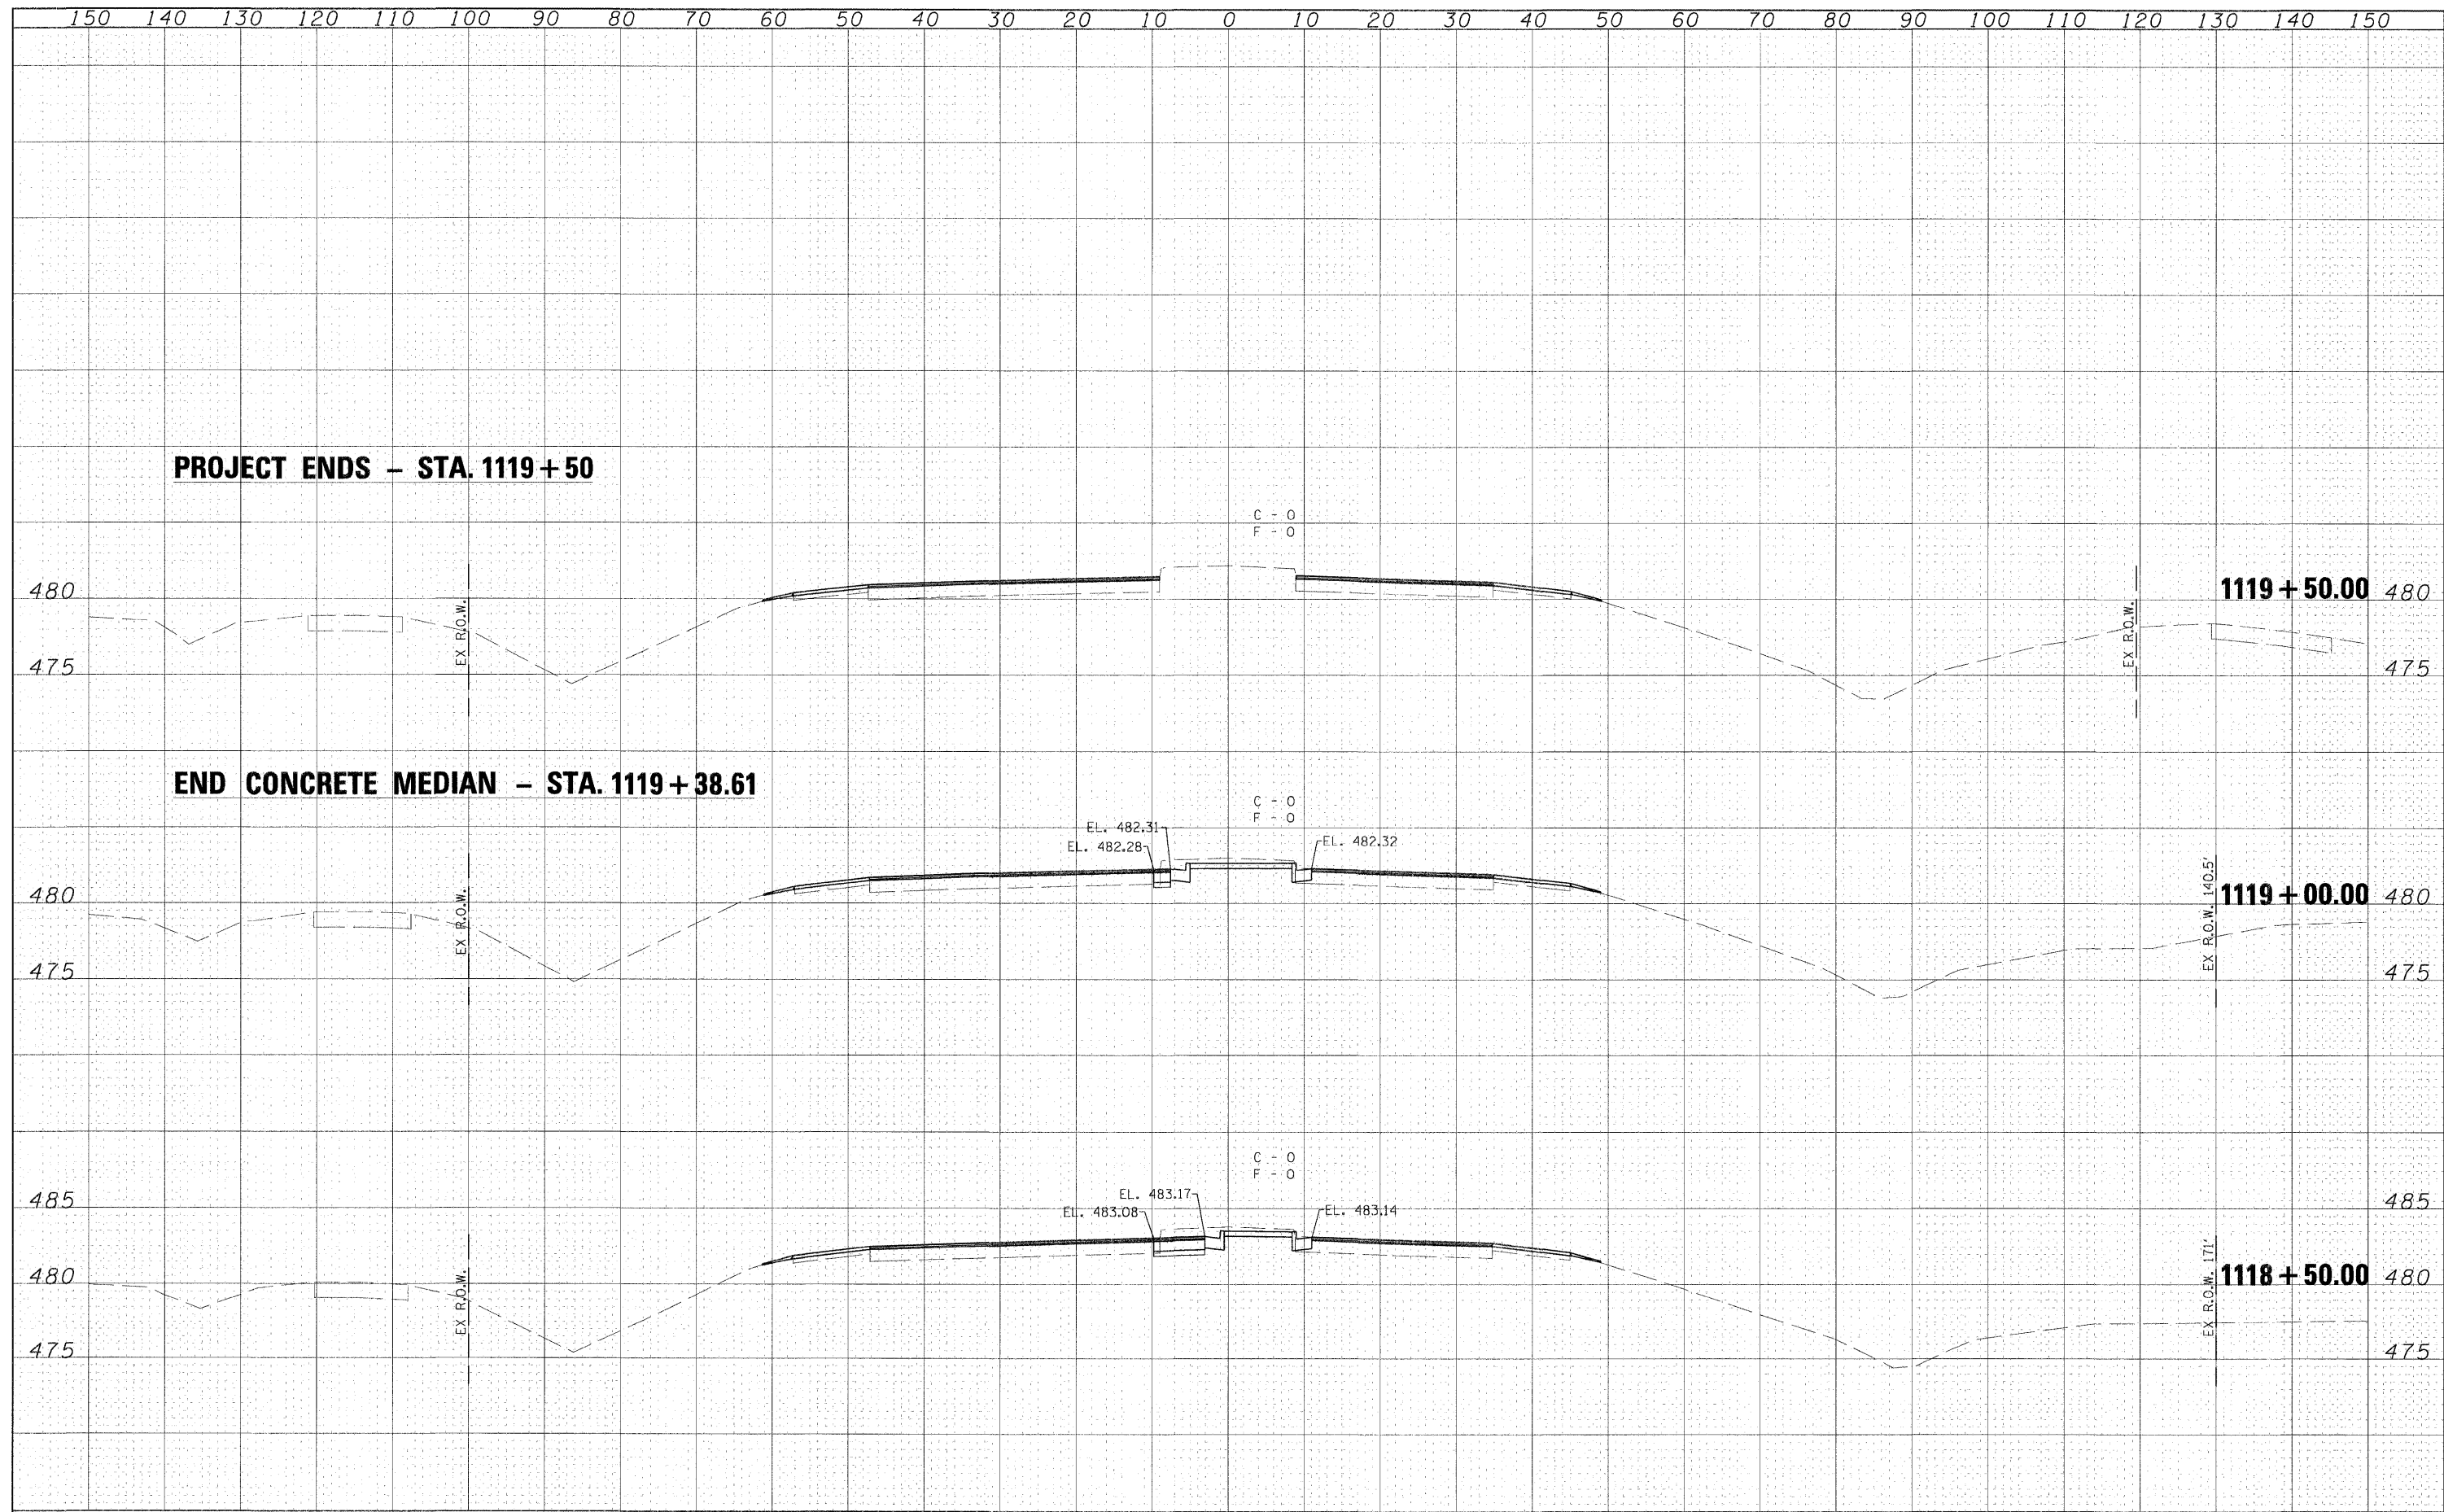

| | | | | | | | | | | | | |
|-------------|----------------------|------------|-----------|---|--------------------------------------|---------------------------|------------------------------------|---------------------|---------|---------------------------|--------------|-----------|
| FILE NAME = | USER NAME = #USER# | DESIGNED - | REVISED - |  Allen Henderson & Associates, Inc. Civil and Structural Engineers Springfield, IL. 62708 Phone: (217)544-8033 IL Design Firm No. 184-001907 | CROSS SECTIONS (SEIBERT ROAD) | | | F.A.P. RTE. | SECTION | COUNTY | TOTAL SHEETS | SHEET NO. |
| *FILEL* | | DRAWN - | REVISED - | | SCALE: VARIES | SHEET NO. 58 OF 58 SHEETS | STA. 1118+50.00 TO STA. 1119+50.00 | 674 | 410-1-N | ST. CLAIR | 58 | 58 |
| | PLOT SCALE = #SCALE# | CHECKED - | REVISED - | | | | | FED. ROAD DIST. NO. | | ILLINOIS FED. AID PROJECT | | |
| | PLOT DATE = #DATE# | DATE - | REVISED - | | | | | CONTRACT NO. 76C63 | | | | |