



TYPICAL SECTION F.A.I. 55
MILE STA. 19.000 TO MILE STA. 33.000
** SEE SCHEDULE FOR LOCATIONS

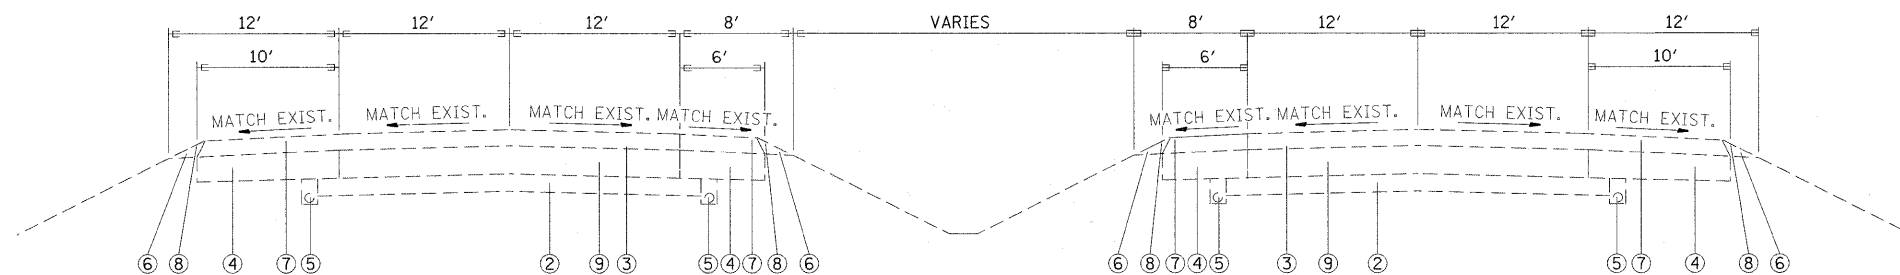

TYPICAL SECTION F.A.I. 55
MILE STA. 33.000 TO MILE STA. 39.000
** SEE SCHEDULE FOR LOCATIONS

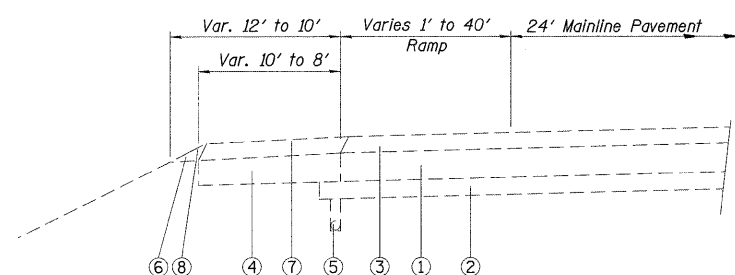


TYPICAL SECTION FOR RAMP TAPERS

NORTHBOUND		SOUTHBOUND	
MILE STA. 19.590 TO MILE STA. 19.605	MILE STA. 30.012 TO MILE STA. 29.952	MILE STA. 28.789 TO MILE STA. 28.738	MILE STA. 28.053 TO MILE STA. 27.901
MILE STA. 19.828 TO MILE STA. 20.005	MILE STA. 28.789 TO MILE STA. 28.738	MILE STA. 22.842 TO MILE STA. 22.790	MILE STA. 22.333 TO MILE STA. 22.170
MILE STA. 22.310 TO MILE STA. 22.380	MILE STA. 28.053 TO MILE STA. 27.901	MILE STA. 19.769 TO MILE STA. 19.717	MILE STA. 19.496 TO MILE STA. 19.434
MILE STA. 22.860 TO MILE STA. 23.010	MILE STA. 22.842 TO MILE STA. 22.790		
MILE STA. 27.543 TO MILE STA. 27.601	MILE STA. 22.333 TO MILE STA. 22.170		
MILE STA. 28.245 TO MILE STA. 28.439	MILE STA. 19.769 TO MILE STA. 19.717		
MILE STA. 29.499 TO MILE STA. 29.561	MILE STA. 19.496 TO MILE STA. 19.434		
MILE STA. 30.005 TO MILE STA. 30.182			

EXISTING LEGEND


- ① EXISTING 10" P.C.C. PAVEMENT (WITH PAVEMENT FABRIC)
- ② EXISTING SUB-BASE GRANULAR MATERIAL
- ③ EXISTING BITUMINOUS OVERLAY 5"
- ④ EXISTING STABILIZED SHOULDERS WITH BITUMINOUS OVERLAY
- ⑤ EXISTING PIPE UNDERDRAINS
- ⑥ EXISTING AGGREGATE SHOULDERS
- ⑦ EXISTING BITUMINOUS SHOULDERS - 1 1/2 "
- ⑧ EXISTING AGGREGATE SHOULDERS, TYPE B
- ⑨ EXISTING 10" CRCP. PAVEMENT

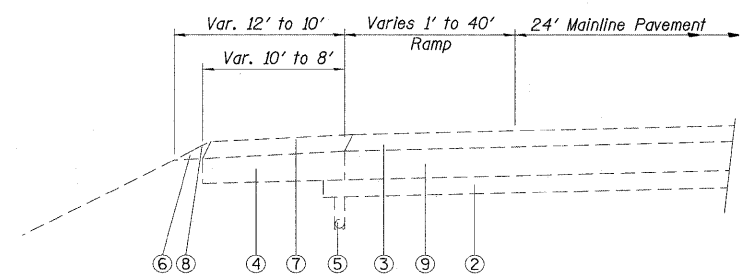

TYPICAL SECTION FOR RAMP TAPERS

NORTHBOUND		SOUTHBOUND	
MILE STA. 33.002 TO MILE STA. 33.058	MILE STA. 37.273 TO MILE STA. 37.209	MILE STA. 36.668 TO MILE STA. 36.474	MILE STA. 33.653 TO MILE STA. 33.593
MILE STA. 33.520 TO MILE STA. 33.689	MILE STA. 36.668 TO MILE STA. 36.474	MILE STA. 33.180 TO MILE STA. 32.984	
MILE STA. 36.605 TO MILE STA. 36.665	MILE STA. 33.653 TO MILE STA. 33.593		
MILE STA. 37.149 TO MILE STA. 37.363	MILE STA. 33.180 TO MILE STA. 32.984		

HMA SURFACE REPLACEMENT AT VARIOUS LOCATIONS

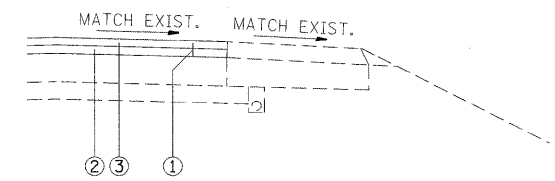

LEGEND

- ① PROPOSED HMA REMOVAL
- ② 3" BINDER
- ③ 2" SURFACE