

STATE OF ILLINOIS
 DEPARTMENT OF TRANSPORTATION
 DIVISION OF HIGHWAYS

**PROPOSED
 HIGHWAY PLANS**

FAP ROUTE 42/841 (IL 13/127/154)
 SECTION (8,103,108)I-1


PAVEMENT REMOVAL AND REPLACEMENT
 PERRY COUNTY

C-99-038-09

F.A.P. RTE.	SECTION	COUNTY	TOTAL SHEETS	SHEET NO.
•	(8,103,108)I-1	PERRY	214	1
FED. ROAD DIST. NO.	ILLINOIS	CONTRACT NO. 78117		

•FAP 42/841

D-99-022-09

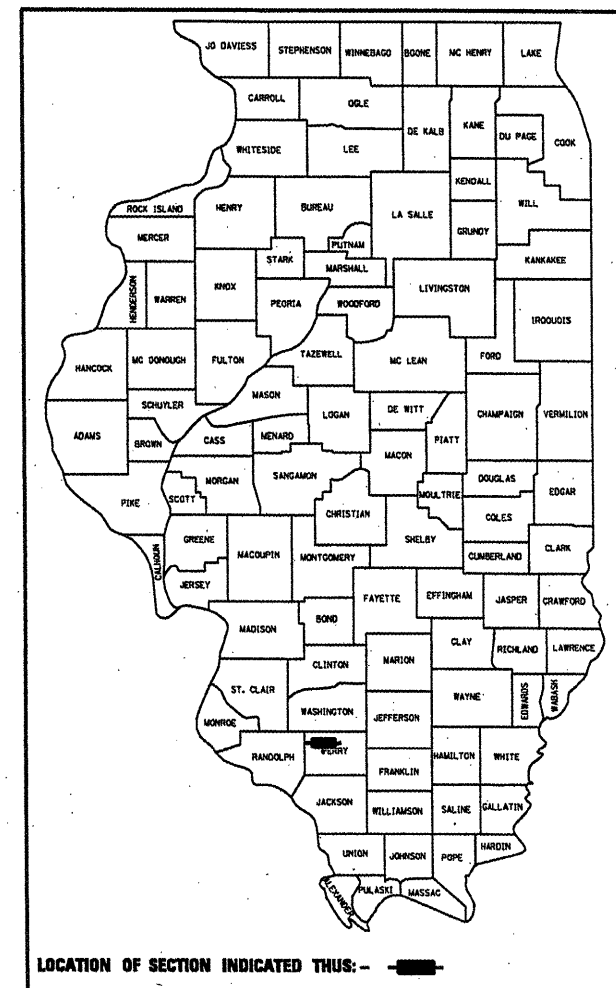


FOR INDEX OF SHEETS, SEE SHEET NO. 3

ADT (2007) 8000
 PV = 7300
 MU = 100
 SU = 600


PROP. PROJECT LIMITS
 FAP 42/841 (IL 13/127/154)
 STA. 1262+51 TO STA. 1266+75

PRECINCT - PINCKNEYVILLE

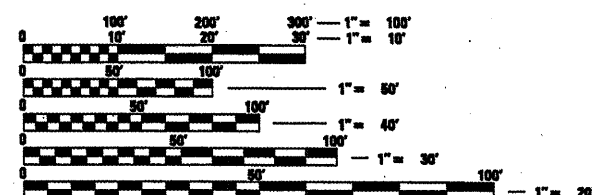

FULL SIZE PLANS HAVE BEEN PREPARED USING STANDARD ENGINEERING SCALES. REDUCED SIZED PLANS WILL NOT CONFORM TO STANDARD SCALES. IN MAKING MEASUREMENTS ON REDUCED PLANS, THE ABOVE SCALES MAY BE USED.

J.U.L.I.E.
 JOINT UTILITY LOCATION INFORMATION FOR EXCAVATION
 1-800-892-0123
 OR 811

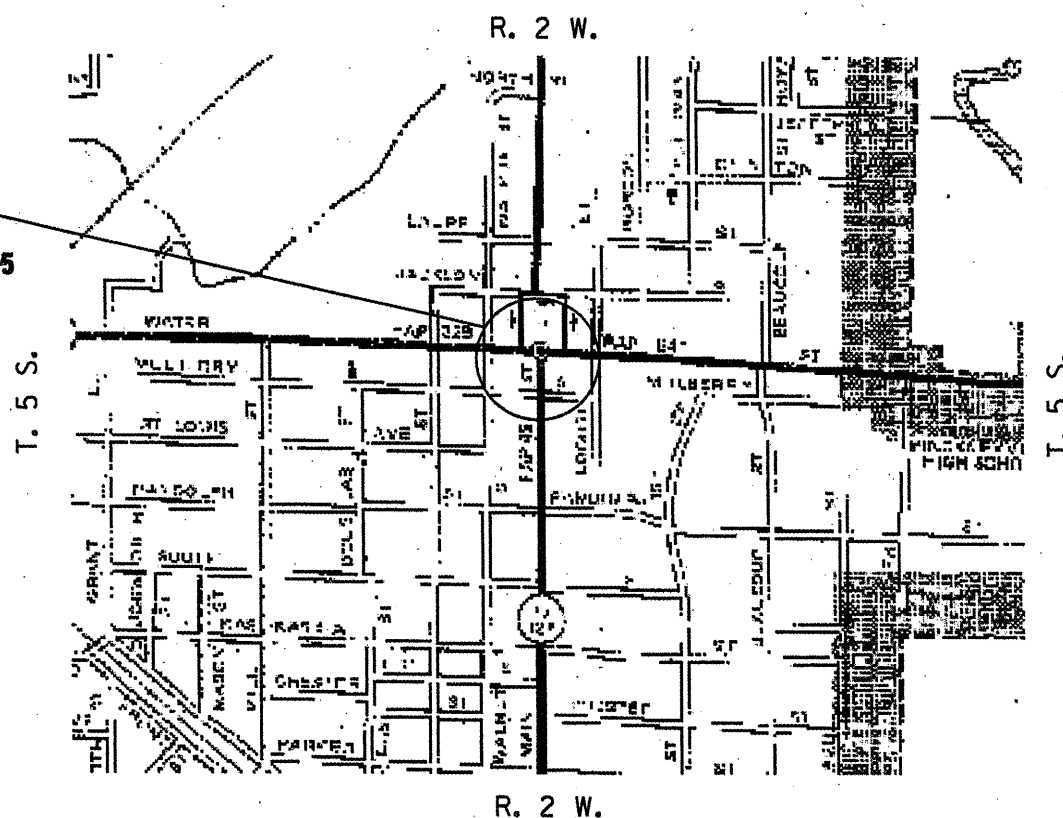

LENGTH OF PROJECT: 520 FT. = 0.098 MILES

PROJECT ENGINEER Charles Stein - (618) 351-5210
 PROJECT MANAGER Kathi McCord - (618) 351-5216

CONTRACT NO. 78117

STATE OF ILLINOIS
 DEPARTMENT OF TRANSPORTATION
 DIVISION OF HIGHWAYS

SUBMITTED March 20 09
Mar C. Ramo
 DEPUTY DIRECTOR OF HIGHWAYS, REGION ENGINEER

May 8, 20 09
Charles J. Ingersoll
 ENGINEER OF DESIGN AND ENVIRONMENT

May 8, 20 09
Christine M. Reed
 DIRECTOR OF HIGHWAYS, CHIEF ENGINEER

**PRINTED BY THE AUTHORITY
 OF THE STATE OF ILLINOIS**

Prepared By: Joe Zdaniewicz
DISTRICT STUDIES & PLANS ENGINEER

Examined By: James Travis Emery
DISTRICT LAND ACQUISITION ENGINEER

Examined By: Camie Nelson
DISTRICT PROGRAM DEVELOPMENT ENGINEER

Examined By: Red Wiley
DISTRICT OPERATIONS ENGINEER

Examined By: Jim Smother
DISTRICT CONSTRUCTION ENGINEER

Examined By: Bruce W. Peoples
DISTRICT MATERIALS ENGINEER

Examined By: Jim Smother
DISTRICT PROJECT IMPLEMENTATION ENGINEER

Examined By: James Clayton
ASSISTANT REGIONAL ENGINEER

Approved By: Mary Chamer
DEPUTY DIRECTOR OF HIGHWAYS, REGION ENGINEER

March 4 2009
DATE

*FAP 42/841

FILE NAME =	USER NAME = mccordkr	DESIGNED -	REVISED -
ca\pwwork\PWIDOT\MCCORDKR\08120164\781	7-ahc-mso.dgn	DRAWN -	REVISED -
	PLOT SCALE = 1/32" = 1/8" / IN.	CHECKED -	REVISED -
	PLOT DATE = 3/2/2009	DATE -	REVISED -

**STATE OF ILLINOIS
DEPARTMENT OF TRANSPORTATION**

SIGNATURE SHEET

SCALE: SHEET NO. OF SHEETS STA. TO STA.

F.A.P. RTE.	SECTION	COUNTY	TOTAL SHEET NO.
	103.1001-1	PEBBY	24
			2
CONTRACT NO. 78117			
FED. ROAD DIST. NO. ILLINOIS FED. AID PROJECT			

INDEX OF SHEETS

SHEET NO.	DESCRIPTION
1	COVER SHEET
2	SIGNATURE BLOCK
3	INDEX OF SHEETS; HIGHWAY STANDARDS; GENERAL NOTES
4	SUMMARY OF QUANTITIES
5 - 7	TYPICAL SECTIONS
8	PCC PAVEMENT SCHEDULE; PAVEMENT MARKING SCHEDULE
9	PAVEMENT REMOVAL DETAIL
10	PCC PAVEMENT LAYOUT DETAIL
11	PAVEMENT MARKING DETAIL
12 - 13	CURB AND GUTTER REPAIR DETAIL
14 - 17	TRAFFIC CONTROL (SPECIAL) - STAGE 1 THRU 4
18	DETOUR SIGNING SCHEDULE
19 - 24	DETOUR SIGNING PLAN

HIGHWAY STANDARDS

420001-07
 420101-04
 420111-02
 420701-02
 424001-05
 606001-04
 701306-02
 701311-03
 701501-05
 701901-01
 780001-02
 BLR 17-4
 BLR 21-8

GENERAL NOTES

1. PRIOR TO PLACEMENT OF THE FINAL PAVEMENT MARKINGS, THE RESIDENT ENGINEER SHOULD CONTACT THE BUREAU OF OPERATIONS AND ARRANGE FOR INSPECTION AND APPROVAL OF THE PAVEMENT MARKING LAYOUT.
2. THE CONTRACTOR SHALL STAMP STATIONING IN THE PROPOSED PCC MATS AT 300 FO. INTERVALS ON ALTERNATING SIDES OF THE PAVEMENT AND AS DIRECTED BY THE ENGINEER. THE STATION SYMBOL STAMPS USED SHALL BE FURNISHED BY THE CONTRACTOR. THEY SHALL BE 5 1/2" TALL OF A DESIGN APPROVED BY THE ENGINEER AND SHALL REMAIN THE PROPERTY OF THE CONTRACTOR.
3. AT ALL LOCATIONS WHERE THE PROPOSED HOT-MIX ASPHALT OR CONCRETE PAVEMENT JOINS AN EXISTING HOT-MIX ASPHALT OR CONCRETE PAVEMENT, A FULL DEPTH SAWED JOINT SHALL BE CONSTRUCTED. THE COST OF THIS JOINT WILL BE INCLUDED IN THE COST OF THE TYPE OF PAVEMENT BEING CONSTRUCTED.
4. COMMITMENTS: NO LANE CLOSURE DURING THRESHERMANS FESTIVAL FROM AUGUST 19TH TO AUGUST 23RD..

PAVEMENT CORE SCHEDULE

Sta. 1263+00 (North of Mulberry St. on Main St.)	0" - 3 5/8" Asphalt
	3 5/8" - 7 3/8" Brick
	7 3/8" - 11 1/2" Sand, Gravel & Cinders
	11 1/2" - 3' Medium, very moist, brown silty Clay
Sta. 1264+80 (On Main St. south of Intersection with Water St.)	0" - 1 3/4" Asphalt
	1 3/4" - 5 1/2" Brick
	5 1/2" - 9 1/2" Sand, Gravel & Cinders
	9 1/2" - 3' Medium, very moist, brown silty Clay
140' east of Intersection of Main St. and Water St. (IL 154) (East end of square)	0" - 3" Asphalt
	3" - 13" Concrete
	13" - 16" Asphalt
	16" - 3' Stiff, very moist, brown Clay
Sta. 1266+65 (On Water St./IL 13/127 - West end of square)	0" - 5 1/4" Asphalt
	5 1/4" - 9" Brick
	9" - 12" Sand
	12" - 15" Sand, Gravel & Cinders
	15" - 3' Stiff, very moist, brown Clay
Sta. 1265+14.6 (Intersection of Main St. and Water St. on Water St.)	0" - 2 1/4" Asphalt
	2 1/4" - 6" Brick
	6" - 9" Sand
	9" - 17" Sand, Gravel & Cinders
	17" - 3' Stiff, very moist, brown Clay

*FAP 42/841

FILE NAME =	USER NAME = mcoor-dkr	DESIGNED - ----	REVISED - ----	STATE OF ILLINOIS DEPARTMENT OF TRANSPORTATION	INDEX OF SHEETS STANDARDS	F.A.P. RTE.	SECTION	COUNTY	TOTAL SHEETS	SHEET NO.
et\pwwork\pwwdot\mccorokr\d0128164\781	7-shit-mso.dgn	DRAWN - ----	REVISED - ----			---	(8.103.108)1-1	PERRY	24	3
	PLOT SCALE = 100.0000' / IN.	CHECKED - ----	REVISED - ----							
	PLOT DATE = 3/24/2009	DATE - ----	REVISED - ----		SCALE: _____ SHEET NO. ___ OF ___ SHEETS STA. _____ TO STA. _____					FED. ROAD DIST. NO. ILLINOIS FED. AID PROJECT
										CONTRACT NO. 78117

SUMMARY OF QUANTITIES

FAP 42/841 (IL
13/127/154)

URBAN
100% STATE
PERRY
1000
QUANTITY

PAY CODE	ITEM DESCRIPTION	UNIT	TOTAL QUANTITY	
X0325542	HIGH EARLY STRENGTH PORTLAND CEMENT CONCRETE PAVEMENT 10" (JOINTED)	SQ YD	1796	1796
X0325702	NIGHTTIME WORK ZONE LIGHTING	L SUM	1.0	1.0
31100500	SUB-BASE GRANULAR MATERIAL, TYPE A 6"	SQ YD	1796	1796
42001300	PROTECTIVE COAT	SQ YD	1925	1925
42400500	PORTLAND CEMENT CONCRETE SIDEWALK, SPECIAL	SQ FT	317	317
44000100	PAVEMENT REMOVAL	SQ YD	1796	1796
44000500	COMBINATION CURB AND GUTTER REMOVAL	FOOT	263	263
44000600	SIDEWALK REMOVAL	SQ FT	223	223
60603800	COMBINATION CONCRETE CURB AND GUTTER, TYPE B-6.12	FOOT	263	263
67000400	ENGINEER'S FIELD OFFICE, TYPE A	CAL MO	2.0	2.0
67100100	MOBILIZATION	L SUM	1.0	1.0
70100460	TRAFFIC CONTROL AND PROTECTION, STANDARD 701306	L SUM	1.0	1.0
70101800	TRAFFIC CONTROL AND PROTECTION, (SPECIAL)	L SUM	1.0	1.0
70101830	TRAFFIC CONTROL AND PROTECTION, STANDARD BLR 21	L SUM	1.0	1.0
70102620	TRAFFIC CONTROL AND PROTECTION, STANDARD 701501	L SUM	1.0	1.0
70106800	CHANGEABLE MESSAGE SIGN	CAL MO	2.0	2.0
70300100	SHORT- TERM PAVEMENT MARKING	FOOT	24	24
70300220	TEMPORARY PAVEMENT MARKING-LINE 4"	FOOT	307	307
70300240	TEMPORARY PAVEMENT MARKING-LINE 6"	FOOT	358	358
70300280	TEMPORARY PAVEMENT MARKING-LINE 24"	FOOT	18	18
70301000	WORK ZONE PAVEMENT MARKING REMOVAL	SQ FT	60	60
* 72000100	SIGN PANEL - TYPE 1	SQ FT	464	464
* 72000200	SIGN PANEL - TYPE 2	SQ FT	114	114
* 78008210	POLYUREA PAVEMENT MARKING TYPE I - LINE 4"	FOOT	307	307
* 78008230	POLYUREA PAVEMENT MARKING TYPE I - LINE 6"	FOOT	358	358
* 78008270	POLYUREA PAVEMENT MARKING TYPE I - LINE 24"	FOOT	18	18


**Specialty Items*

*FAP 42/841

FILE NAME =	USER NAME = macordkr	DESIGNED -	REVISED -	STATE OF ILLINOIS DEPARTMENT OF TRANSPORTATION	SUMMARY OF QUANTITIES	F.A.P. RTE.	SECTION	COUNTY	TOTAL SHEETS	SHEET NO.		
o:\pw_work\PI\DOT\MCCORDKR\d0128164\781	7-shit-misc.dgn	DRAWN -	REVISED -			---	(8.103.108)1-1	PERRY	24	4		
	PLOT SCALE = 100.0000' / IN.	CHECKED -	REVISED -			SCALE: _____	SHEET NO. _____ OF _____ SHEETS	STA. _____ TO STA. _____	CONTRACT NO. 78117			
	PLOT DATE = 3/23/2009	DATE -	REVISED -			FED. ROAD DIST. NO. - (ILLINOIS) FED. AID PROJECT						

TYPICAL SECTION MAIN ST.

C
 IL 13/127
 (Main St. - looking north)

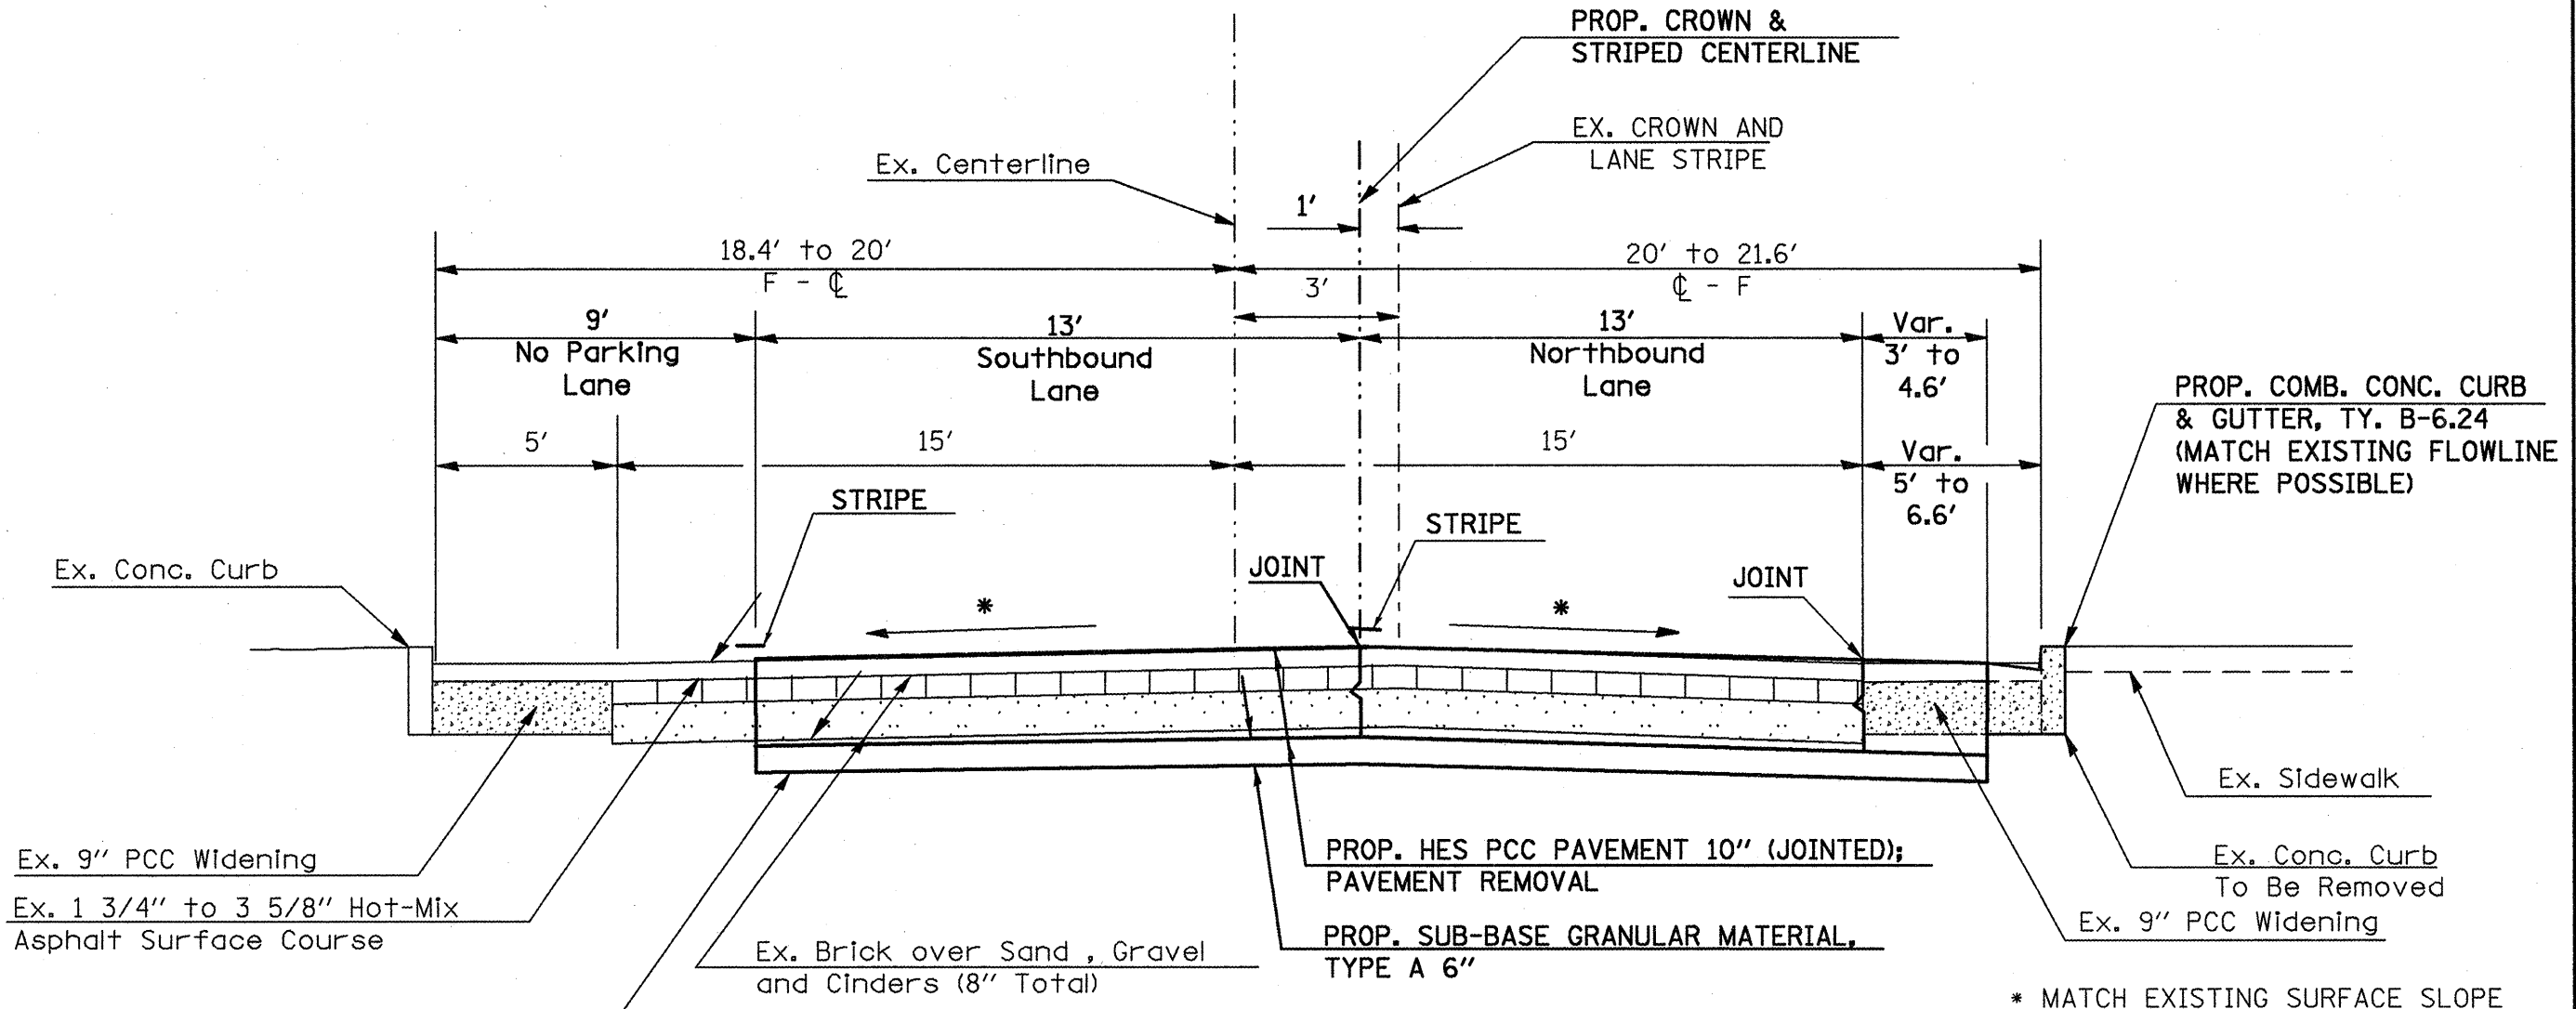


NOTE:
 HIGHWAY STANDARD 420101-04 TO BE USED FOR CONSTRUCTION OF PROPOSED PCC PAVEMENT 10" (JOINTED). LANE WIDTHS WILL BE AS SHOWN ON TYPICALS. BAM WILL NOT BE ALLOWED.

TO BE USED:
 STA. 1262+51 TO STA. 1264+93

* MATCH EXISTING SURFACE SLOPE

FILE NAME =	USER NAME = mcoordkr	DESIGNED -	REVISED -	STATE OF ILLINOIS DEPARTMENT OF TRANSPORTATION	TYPICALS MAIN ST.	F.A.P. RTE. =	SECTION =	COUNTY =	TOTAL SHEETS =	SHEET NO. =	
cr\pw\work\PW\DOT\MCCORDKR\d0126164\781	7-ahh-misc.dgn	DRAWN -	REVISED -			---	(8103108)1	PERBY	24	5	
	PLOT SCALE = 1/8" = 1' / IN.	CHECKED -	REVISED -								
	PLOT DATE = 3/23/2009	DATE -	REVISED -								
						SCALE: _____		SHEET NO. _____ OF _____ SHEETS		STA. _____ TO STA. _____	
*FAP 42/841											
FED. ROAD DIST. NO. _____ [ILLINOIS] FED. AID PROJECT											

TYPICAL SECTION WATER ST.

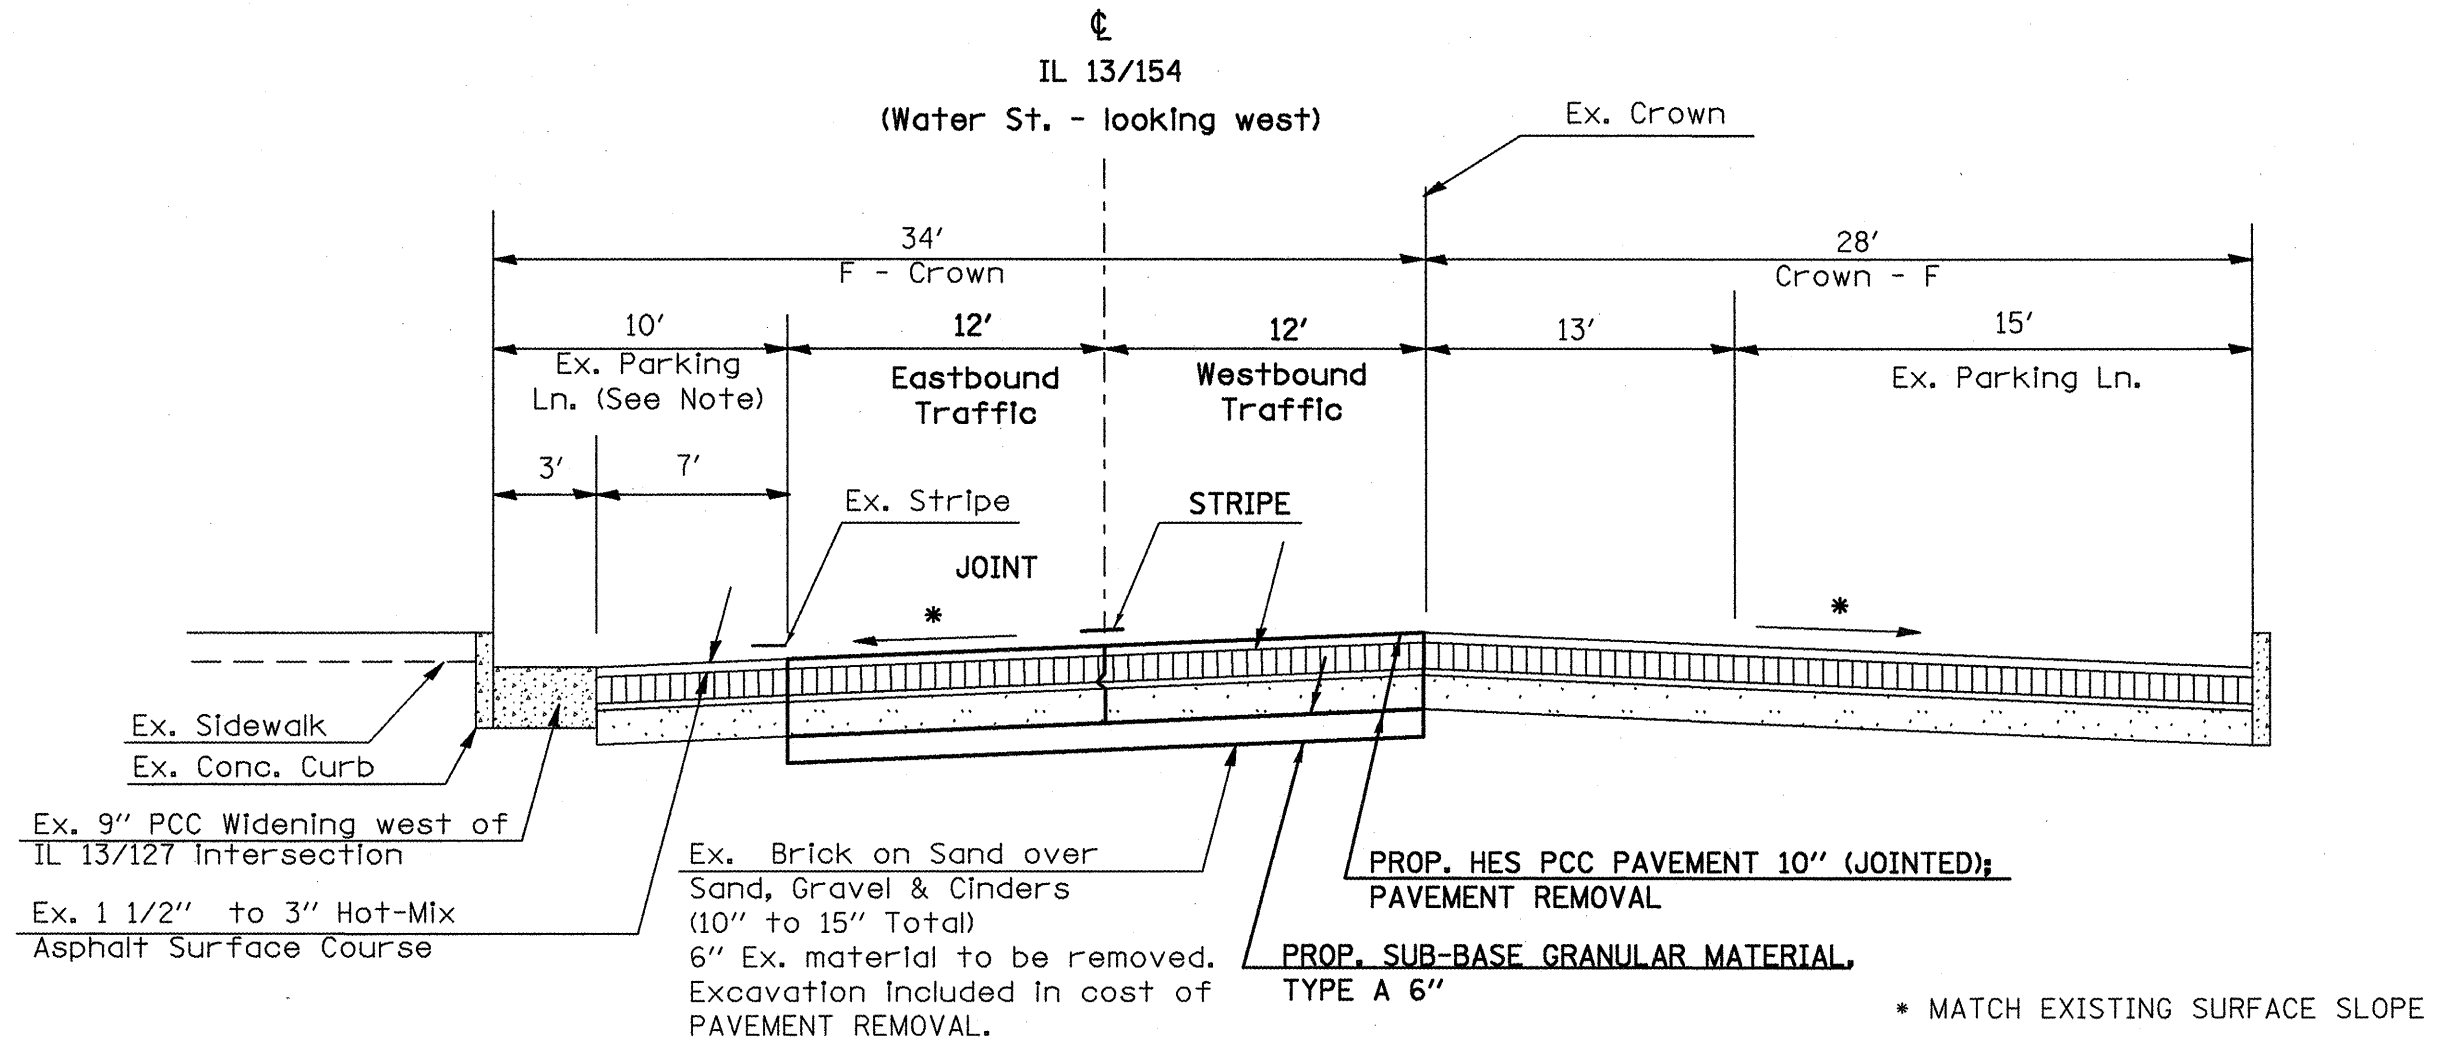

TO BE USED:

144' EAST OF IL 13/127/154 INTERSECTION TO
STA. 1265+14.6 (INTERSECTION OF IL 13/127/154)


NOTE:
HIGHWAY STANDARD 420101-04 TO BE USED FOR CONSTRUCTION OF PROPOSED PCC PAVEMENT 10" (JOINTED). LANE WIDTHS WILL BE AS SHOWN ON TYPICALS. BAM WILL NOT BE ALLOWED.

Note: Existing Parking Lane is east of the Main St. and Water St. Intersection on IL 154.

*FAP 42/841

FILE NAME =	USER NAME = mcorrdkr	DESIGNED -	REVISED -	STATE OF ILLINOIS DEPARTMENT OF TRANSPORTATION	TYPICALS WATER ST.	F.A. RTE. =	SECTION	COUNTY	TOTAL SHEETS	SHEET NO.
of:\pwork\PM\DOT\MCCORRKR\08128164\781	7-shh-misc\dgn	DRAWN -	REVISED -			8.103.1081-1	PEBBY	29	6	
PLOT SCALE = 1/8" = 1' / IN.	CHECKED -	REVISED -	REVISED -			CONTRACT NO. 78117				
PLOT DATE = 3/23/2009	DATE -	REVISED -	REVISED -		SCALE: _____	SHEET NO. _____ OF _____ SHEETS		STA. _____ TO STA. _____		ILLINOIS FED. AID PROJECT

TYPICAL SECTION WATER ST.

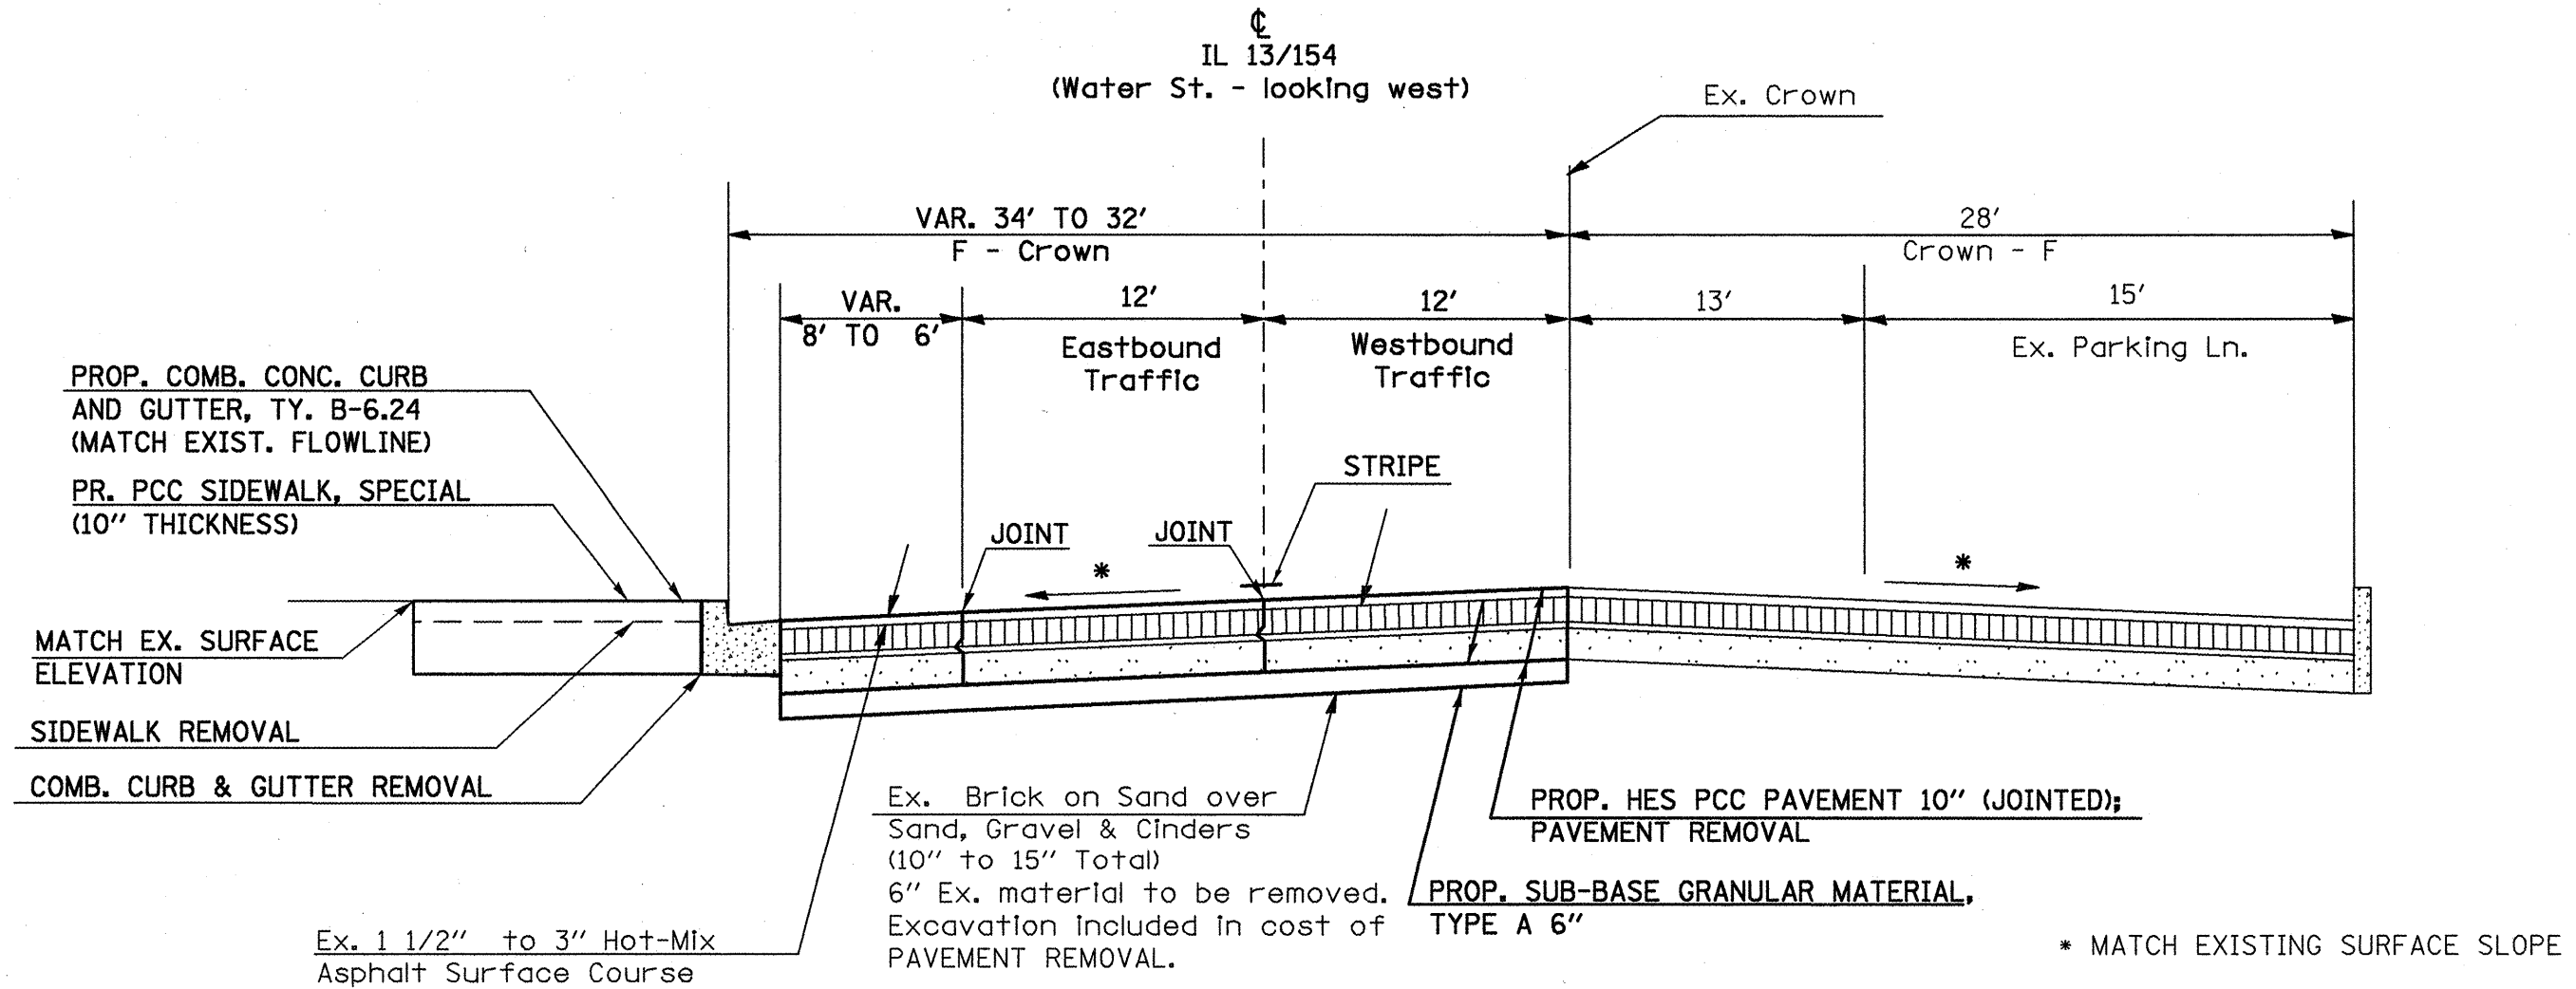

TO BE USED:
 STA. 1265+14.6 TO STA. 1266+75
 (WEST OF INTERSECTION)

NOTE:
 HIGHWAY STANDARD 420101-04 TO
 BE USED FOR CONSTRUCTION OF
 PROPOSED PCC PAVEMENT 10" (JOINTED).
 LANE WIDTHS WILL BE AS SHOWN ON
 TYPICALS. BAM WILL NOT BE ALLOWED.

*FAP 42/841

FILE NAME =	USER NAME = mcoordkr	DESIGNED -	REVISED -	STATE OF ILLINOIS DEPARTMENT OF TRANSPORTATION	TYPICALS WATER ST.	F.A. RTE. =	SECTION =	COUNTY =	TOTAL SHEETS =	SHEET NO. =
ci:\pwwork\pwwidot\MCCORDKR\j2128164\781	7-shh-misc.dgn	DRAWN -	REVISED -			8	(8.103.10811-1	PERRY	24	7
	PLOT SCALE = 100.0000' / IN.	CHECKED -	REVISED -							
	PLOT DATE = 3/23/2009	DATE -	REVISED -							
					SCALE: _____ SHEET NO. ____ OF ____ SHEETS	STA. _____ TO STA. _____		ILLINOIS FED. AID PROJECT		
					CONTRACT NO. 7811Z					

PCC PAVEMENT SCHEDULE

STATION TO STATION	LENGTH	WIDTH	PAVEMENT REMOVAL	HES PCC PAVEMENT 10"	SUBBASE GRAN MATL TY A 6"	PROTECTIVE COAT	SIDEWALK REMOVAL	PCC SIDEWALK SPECIAL	COMB CURB & GUTTER REMOVAL	COMB CONC CURB & GUTTER, TB-6.24	NOTES		
	(FT)	(FT)	(SQ YD)	(SQ YD)	(SQ YD)	(SQ YD)	(SQ FT)	(SQ FT)	(FT)	(FT)			
FAP 42 - IL 13/127/MAIN ST.													
URBAN LIMITS													
	1262+51.00	TO	1264+93.00	242	29	780	780	780	780				
Rt	1262+76	TO	1264+93					81		227	227		
Lt	1264+65	TO	1265+56			34	34	34					
Rt	1264+81	TO	1264+93			4	4	4		36	36		
Lt	1264+60	TO	1265+56					35	223	317			
Rt	1262+76	TO	1262+86			4	4	4					
FAP 42/841 - IL 13/127/154/WATER ST.													
URBAN LIMITS													
	144' East of 1265+14.6	TO	1266+75.00	305	24.0	813	813	813	813				
	31' east of 1265+14.6	TO	1266+75.00	191	Var. 8' - 6'	161	161	161	161				
TOTALS						1796	1796	1796	1925	223	317	263	263


PAVEMENT MARKING SCHEDULE

STATION TO STATION	POLYUREA PAVEMENT MARKING				TEMPORARY			NOTES		
	4 INCH WHITE	4 INCH SKIP-DASH YELLOW	6 INCH WHITE	24 INCH WHITE	4 INCH	6 INCH	24 INCH			
	FOOT	FOOT	FOOT	FOOT	FOOT	FOOT	FOOT			
IL 13 (MAIN ST) - STA. 1262+53 TO STA. 1264+93										
	1262+51.0	TO	1264+78.0		57					
LT	1262+85.0	TO	1264+65.0	180				180	MAINLINE PARKING LANE	
	1262+81.0	TO	1262+87.0			89			CROSSWALK	
	1264+84.0	TO	1264+90.0			97			CROSSWALK	
RT	1264+78.0						18		STOP BAR	
IL 13 (WATER ST) - STA. 1265+14.6 TO STA. 1265+50										
	144' EAST OF 1265+14.5	TO	1266+75.0		70			70	MAINLINE	
	144' EAST OF 1265+14.5				98			98	CROSSWALK	
	1266+62	TO	1266+68		74			74	CROSSWALK	
SUB-TOTALS				180	127	358	18	307	358	18
TOTALS					307	358	18	307	358	18

*FAP 42/841

PAVEMENT REMOVAL DETAIL


P.I. STA. 1265+14.6

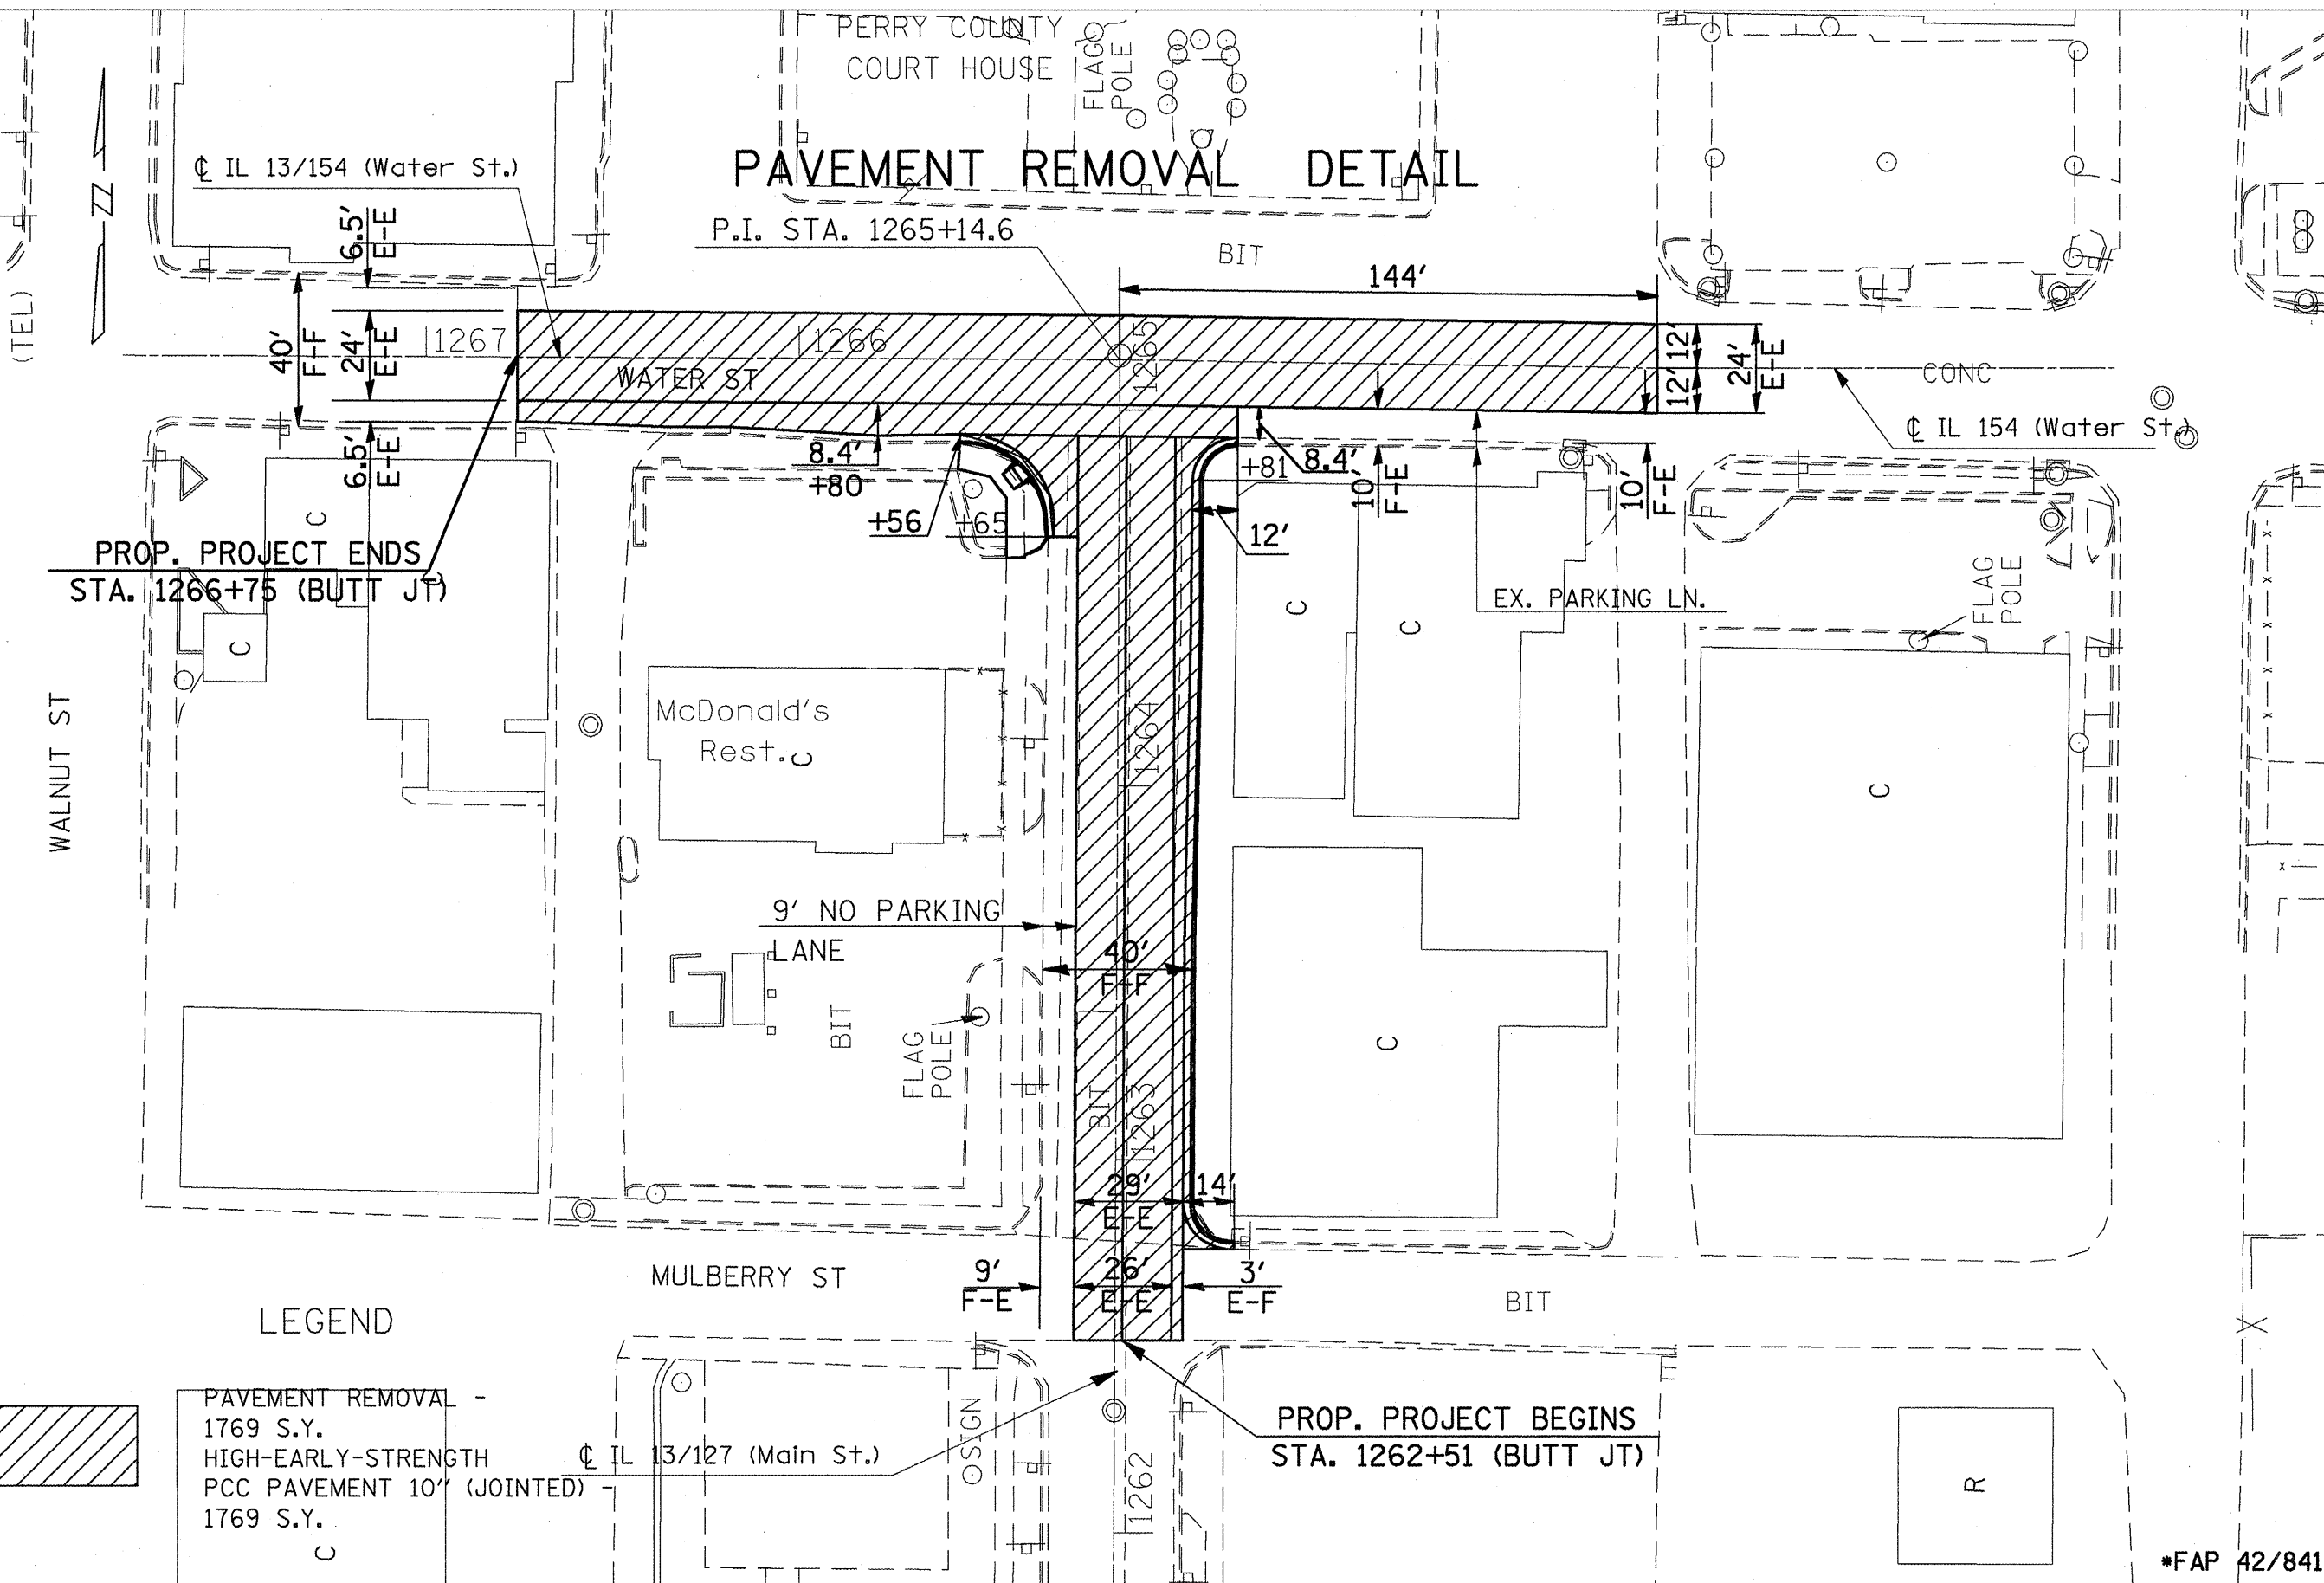

PROP. PROJECT ENDS
STA. 1266+75 (BUTT JT)

PROP. PROJECT BEGINS
STA. 1262+51 (BUTT JT)

LEGEND

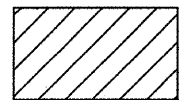

PAVEMENT REMOVAL -
1769 S.Y.
HIGH-EARLY-STRENGTH
PCC PAVEMENT 10' (JOINTED)
1769 S.Y.

*FAP 42/841

FILE NAME =
c:\pw_work\p\1007\MCCORDKR\d0128164\781

USER NAME = moordkr
7-shr-misc.dgn

DESIGNED -
DRAWN -

REVISED -
REVISED -
REVISED -
REVISED -

STATE OF ILLINOIS
DEPARTMENT OF TRANSPORTATION

PAVEMENT REMOVAL DETAIL

SCALE: SHEET NO. OF SHEETS STA. TO STA.

F.A.
RTE.:

SECTION
(8103.108) I-1

COUNTY
PERRY

TOTAL SHEETS
24

SHEET NO.
9


CONTRACT NO. 78117

ILLINOIS FED. AID PROJECT

PERRY COUNTY COURT HOUSE

PCC PAVEMENT LAYOUT DETAIL

PR. HIGH-EARLY STRENGTH
PCC PAVEMENT 10"
144' EAST OF STA. 1265+14.6
TO STA. 1266+75

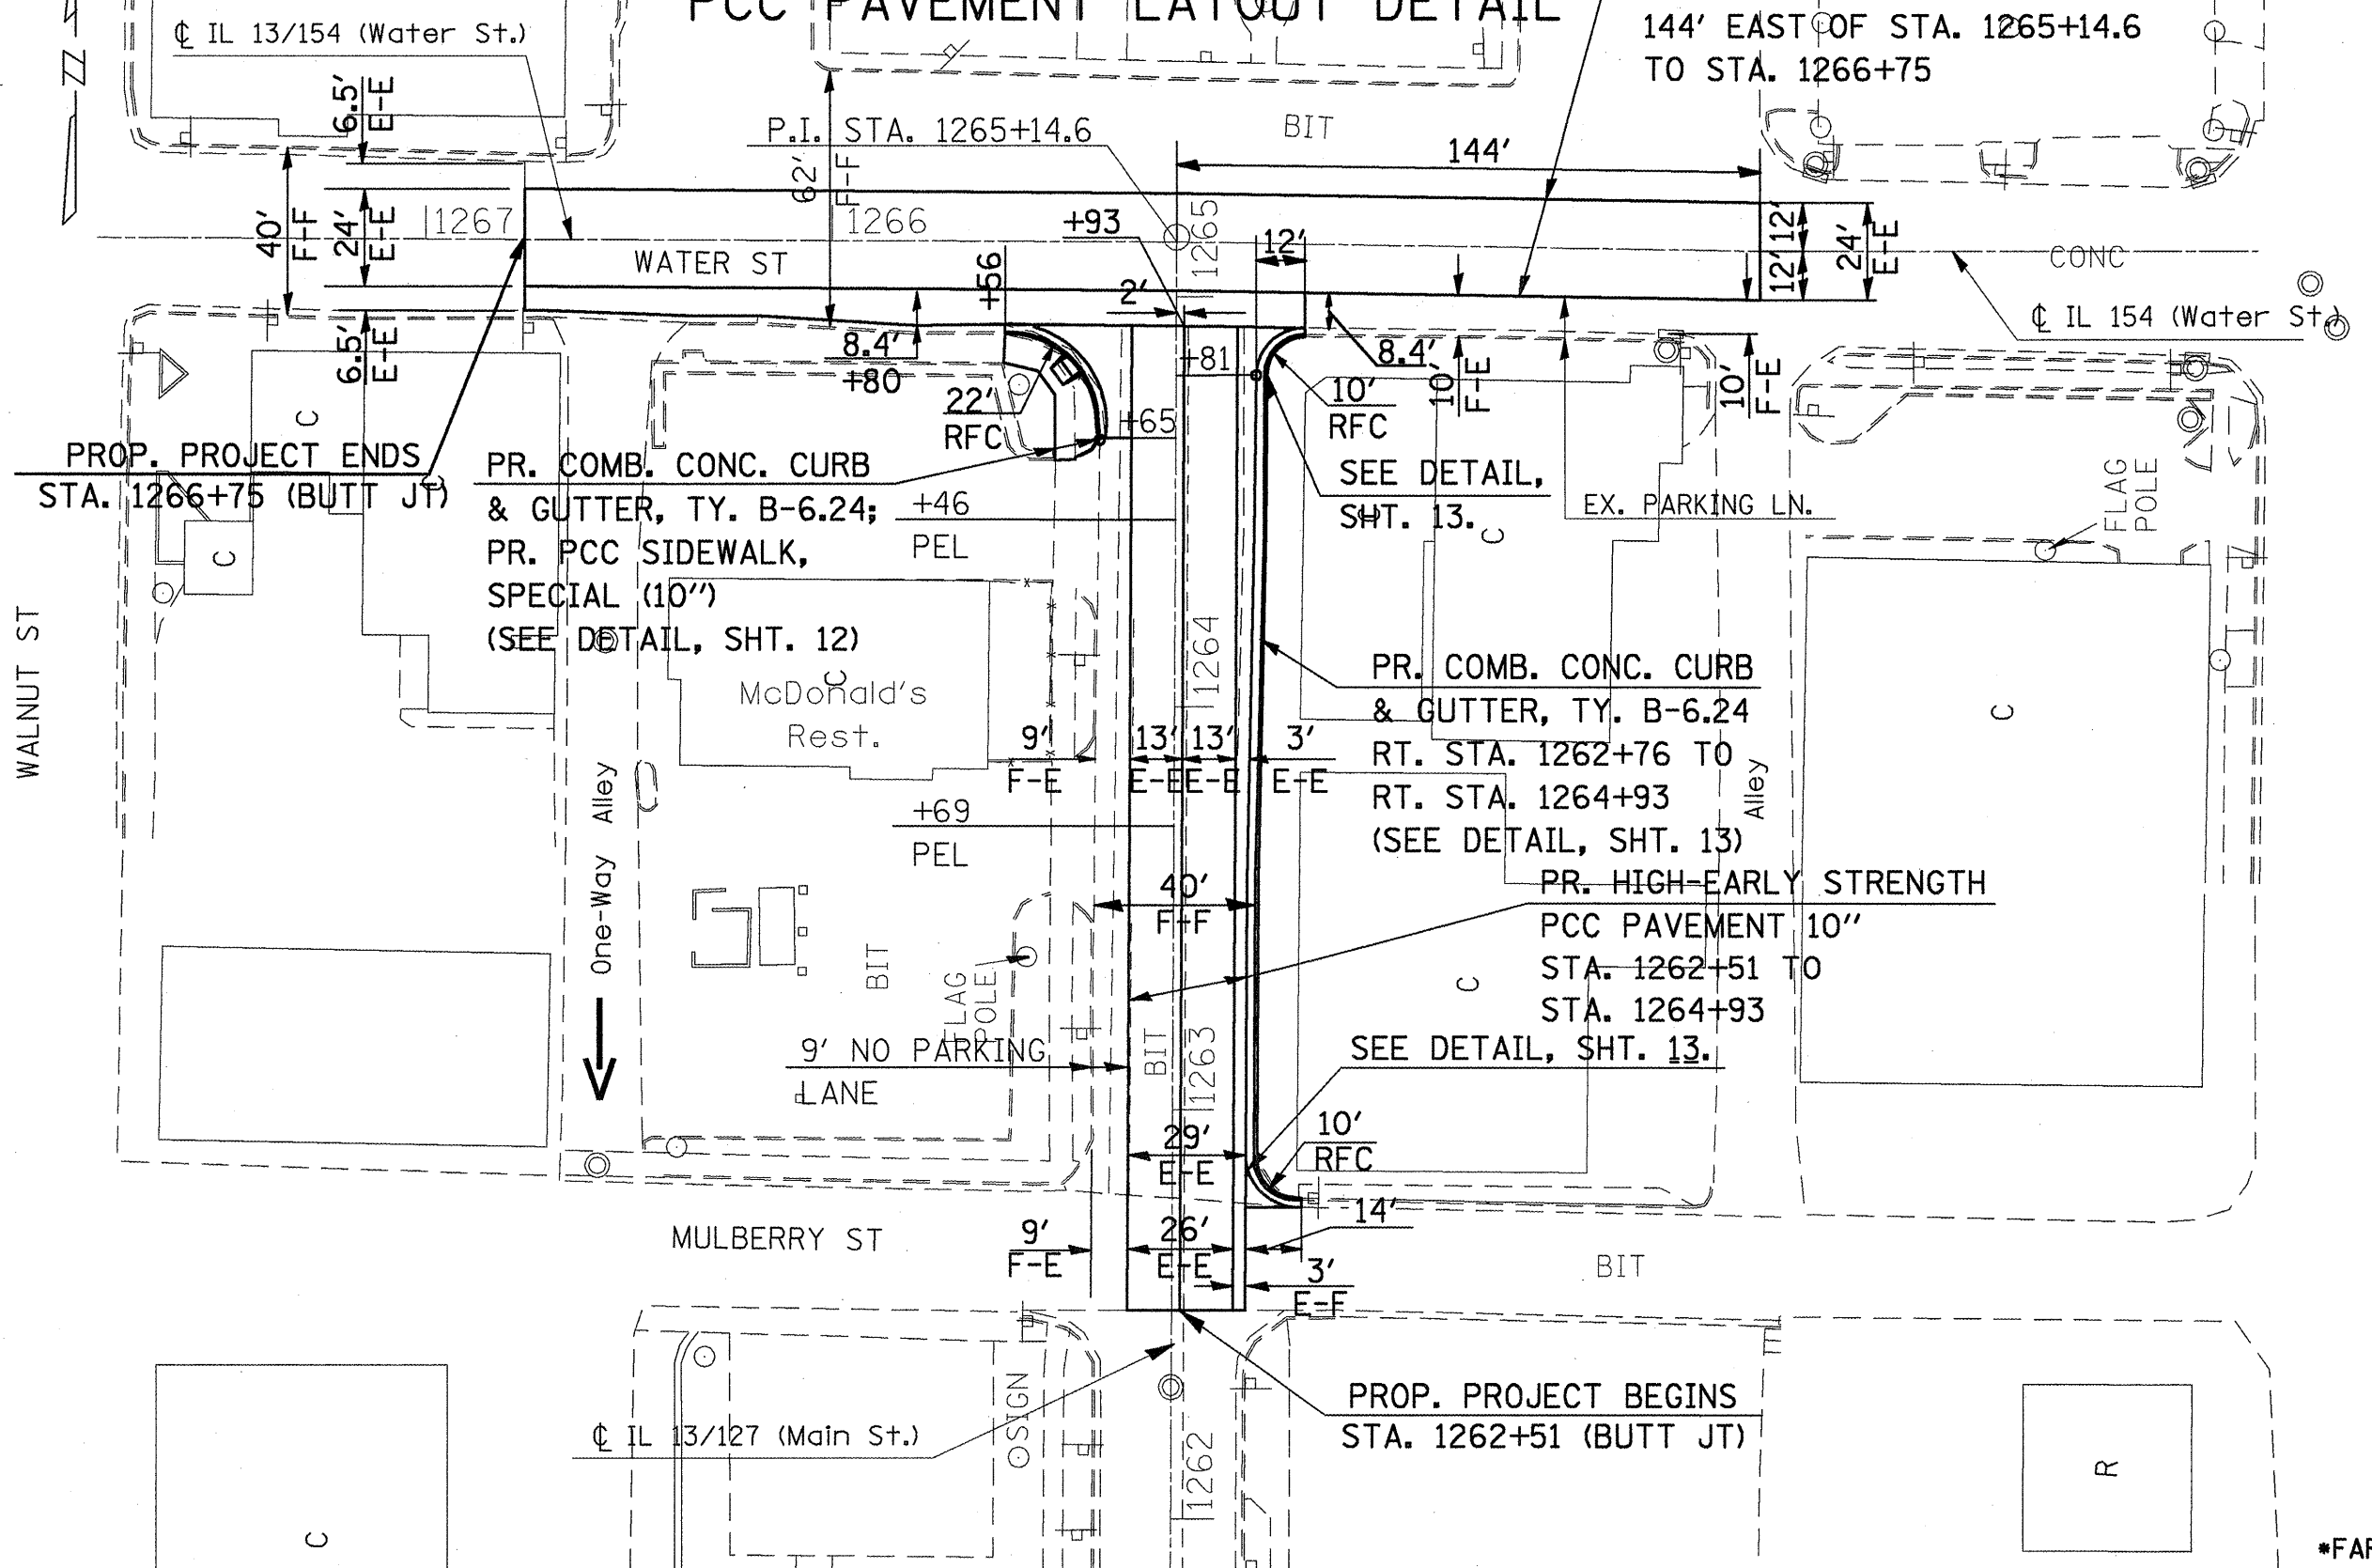

PROP. PROJECT ENDS
STA. 1266+75 (BUTT JT)

PR. COMB. CONC. CURB
& GUTTER, TY. B-6.24; +46
PR. PCC SIDEWALK,
SPECIAL (10")
(SEE DETAIL, SHT. 12)

PR. COMB. CONC. CURB
& GUTTER, TY. B-6.24
RT. STA. 1262+76 TO
RT. STA. 1264+93
(SEE DETAIL, SHT. 13)

PR. HIGH-EARLY STRENGTH
PCC PAVEMENT 10"
STA. 1262+51 TO
STA. 1264+93
SEE DETAIL, SHT. 13.

PROP. PROJECT BEGINS
STA. 1262+51 (BUTT JT)

*FAP 42/841

FILE NAME =	USER NAME = mccordkr	DESIGNED -	REVISED -	STATE OF ILLINOIS DEPARTMENT OF TRANSPORTATION	PCC PAVEMENT LAYOUT DETAIL	F.A. RTE.:	SECTION	COUNTY	TOTAL SHEETS	SHEET NO.
at:\pwork\NPI\DOT\MCCORDKR\d0128164\781	7-sh1-miso.dgn	DRAWN -	REVISED -			---	(8.103.108) I-1	PERRY	24	10
	PLOT SCALE = 100.0000 1/ IN.	CHECKED -	REVISED -							
	PLOT DATE = 3/23/2009	DATE -	REVISED -							
						SCALE: _____	SHEET NO. _____ OF _____ SHEETS		STA. _____ TO STA. _____	
ILLINOIS FED. AID PROJECT CONTRACT NO. 78117										

PAVEMENT MARKING DETAIL

PROP. POLYUREA PAVEMENT MARKING
 LINE 4" (SKIP-DASH) - 76 FT.
 144' EAST OF INTERSECTION TO
 STA. 1265+75

PROP. POLYUREA PAVEMENT MARKING
 LINE 6" (CROSSWALK) - 98 FT.

PROP. PROJECT ENDS
 STA. 1266+75 (BUTT JT)

PROP. POLYUREA PAVEMENT MARKING
 LINE 6" (CROSSWALK) - 74 FT.

PROP. POLYUREA PAVEMENT MARKING - LINE 6" (CROSSWALK) - 97 FT.


PROP. POLYUREA PAVEMENT MARKING - LINE 24" (STOP BAR) - 18 FT.

PROP. POLYUREA PAVEMENT MARKING - LINE 4" (SOLID WHITE) - 180 FT.
 NO PARKING LANE
 LT. STA. 1262+85 TO
 LT. STA. 1264+65

PROP. POLYUREA PAVEMENT MARKING - LINE 4" (SKIP-DASH) - 57 FT.
 STA. 1262+51 TO
 STA. 1264+78

PROP. POLYUREA PAVEMENT MARKING - LINE 6" (CROSSWALK) - 89 FT.



PROP. PROJECT BEGINS
 STA. 1262+51 (BUTT JT)

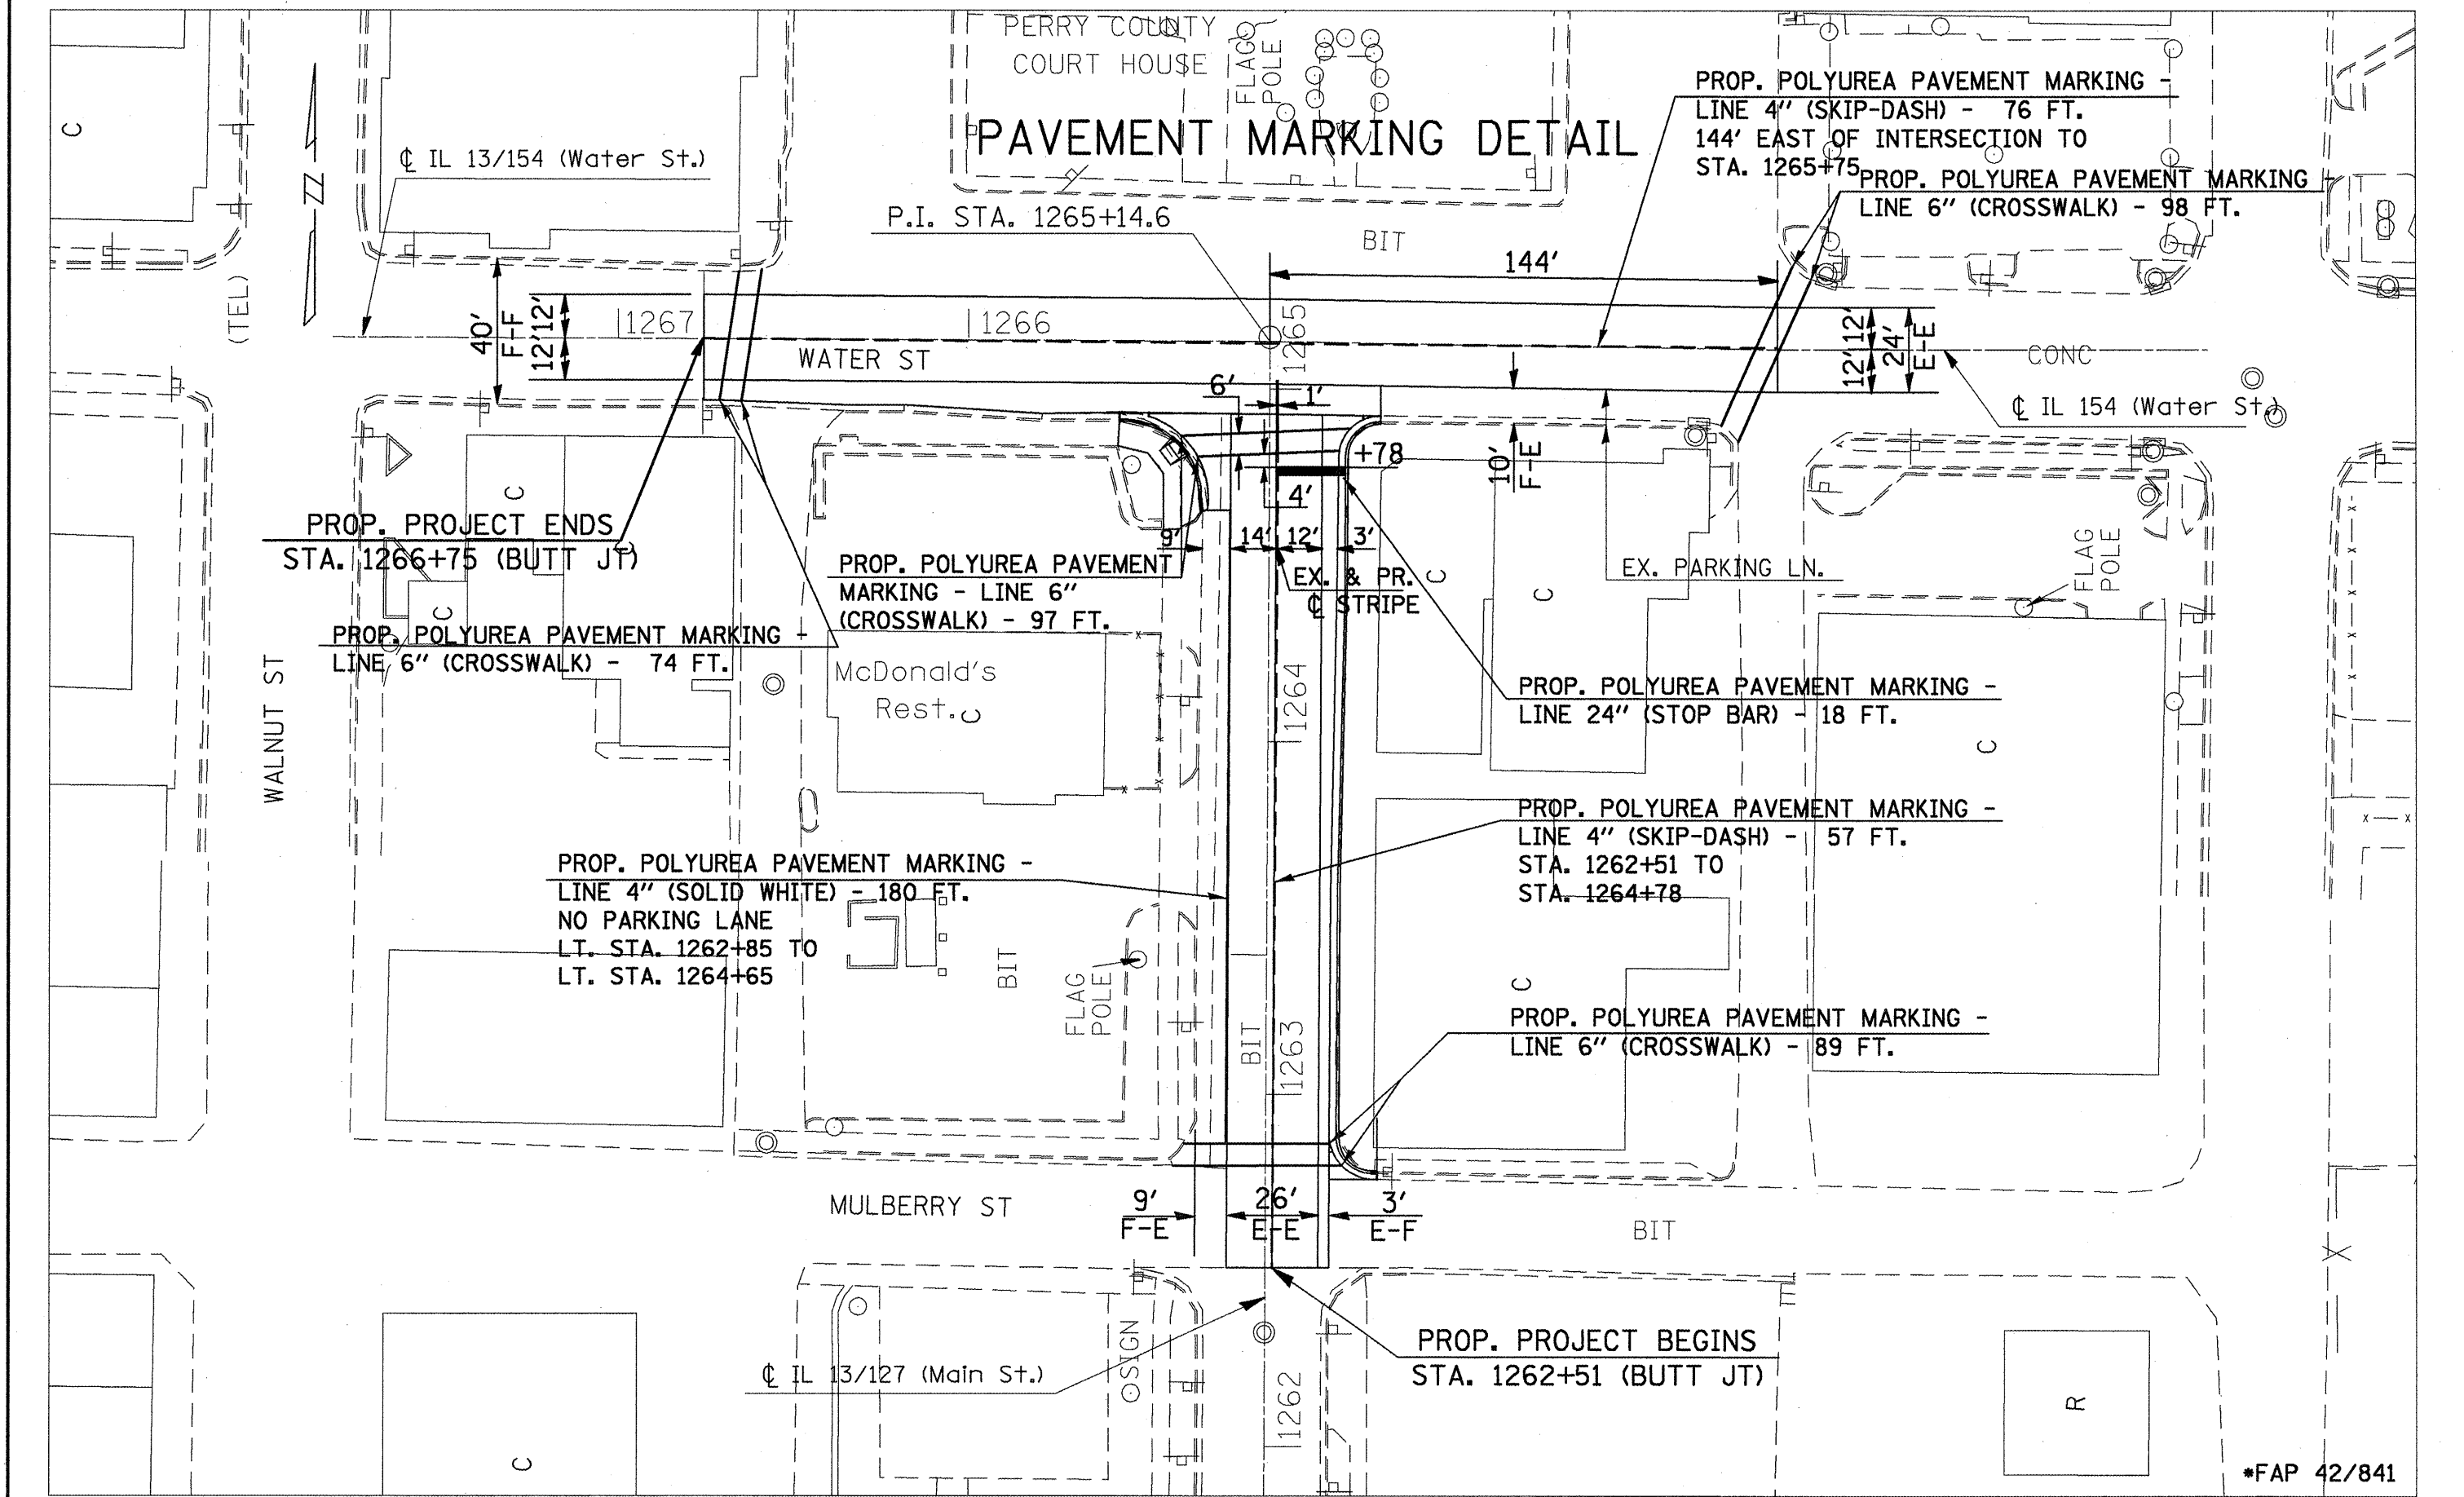

*FAP 42/841

FILE NAME =	USER NAME = mcoordkr	DESIGNED -	REVISED -	STATE OF ILLINOIS DEPARTMENT OF TRANSPORTATION	PAVEMENT MARKING DETAIL		F.A. RTE.	SECTION	COUNTY	TOTAL SHEETS	SHEET NO.
oi\p\work\PWIDOT\MCCORDKR\d0128164\781	7-shr-misc.dgn	DRAWN -	REVISED -		SCALE:	SHEET NO. OF SHEETS	STA. TO STA.	103.1081.1-1	PERRY	24	11
PLOT SCALE = 1/8" = 100.0000' / IN.		CHECKED -	REVISED -					CONTRACT NO. 78117		ILLINOIS FED. AID PROJECT	
PLOT DATE = 3/23/2009		DATE -	REVISED -								

RADIUS DETAIL
LT. STA. 1264+65

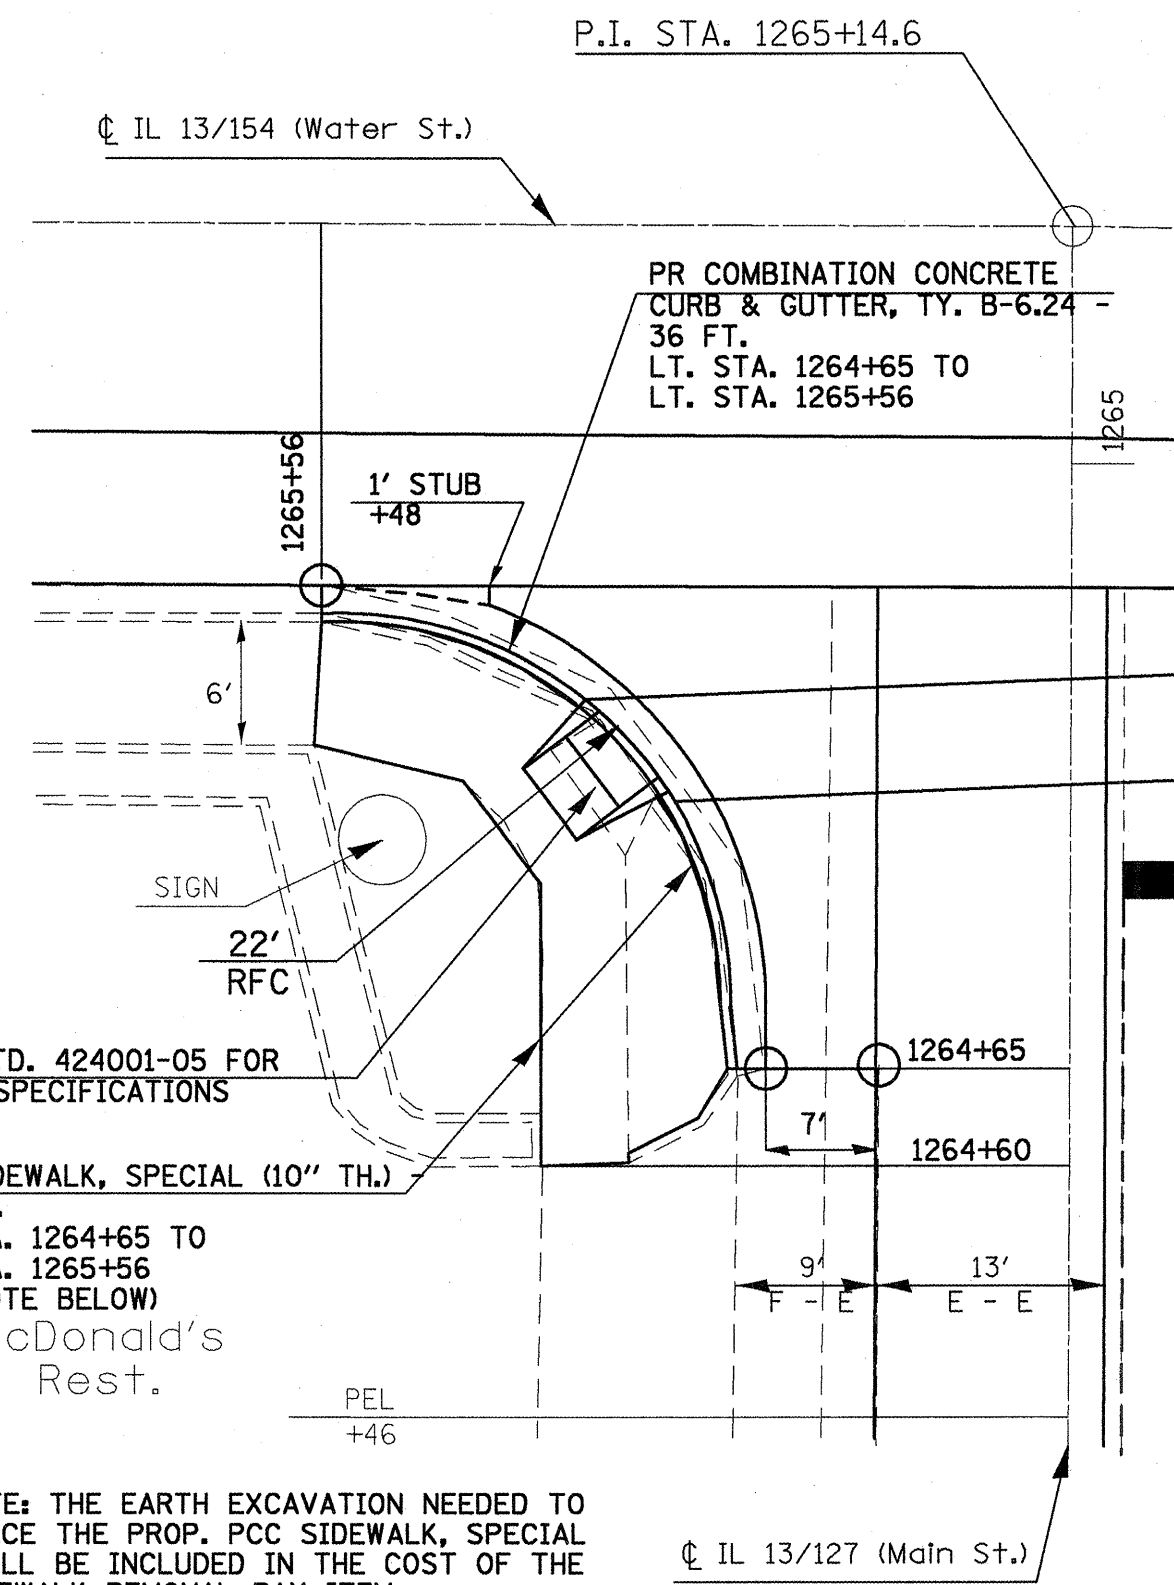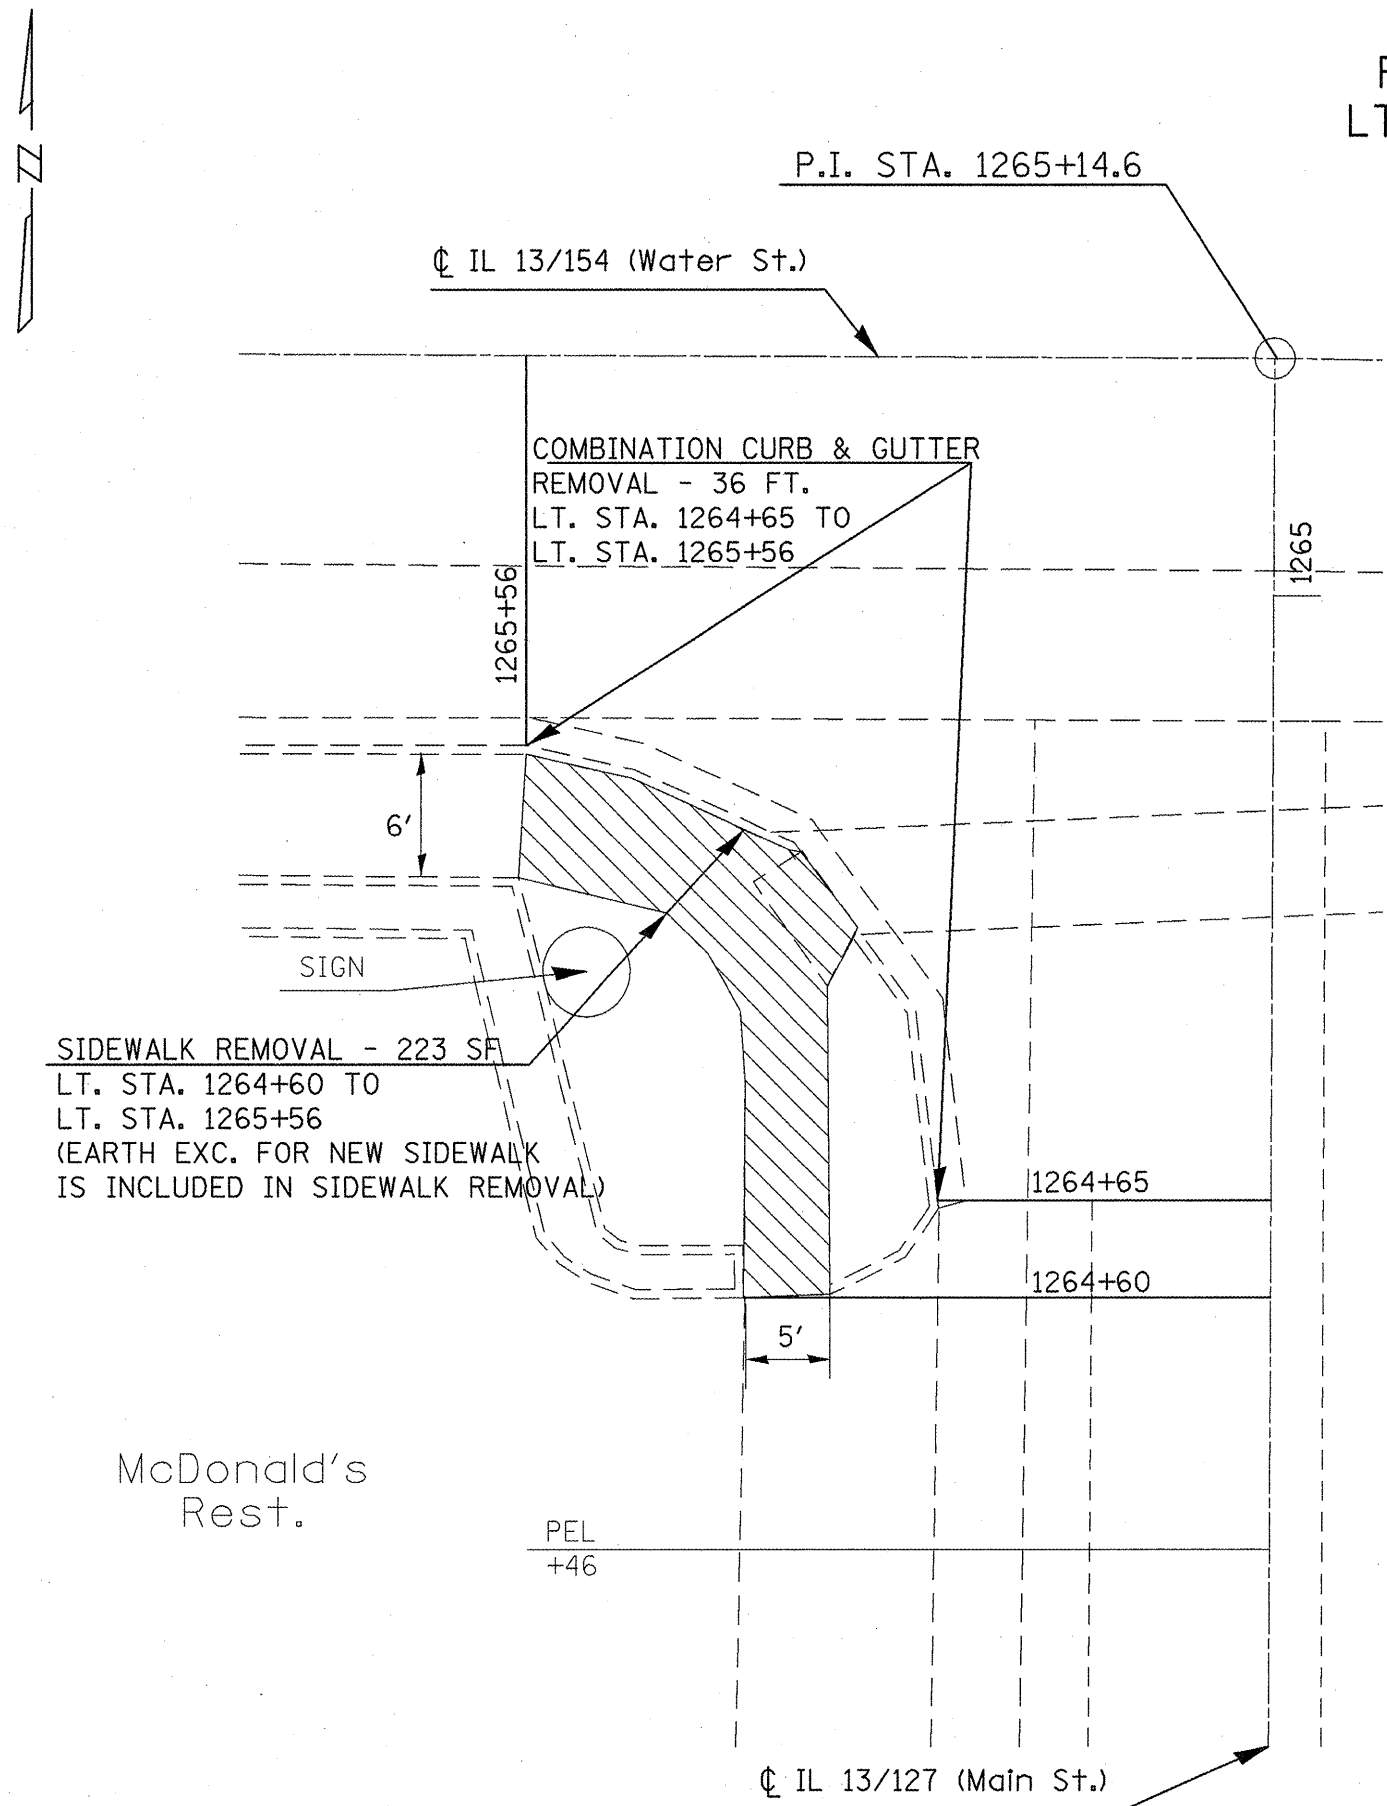

SEE STD. 424001-05 FOR RAMP SPECIFICATIONS


PCC SIDEWALK, SPECIAL (10" TH.)
317 S.F.
LT. STA. 1264+65 TO
LT. STA. 1265+56
(SEE NOTE BELOW)

NOTE: THE EARTH EXCAVATION NEEDED TO PLACE THE PROP. PCC SIDEWALK, SPECIAL SHALL BE INCLUDED IN THE COST OF THE SIDEWALK REMOVAL PAY ITEM.


*FAP 42/841

FILE NAME =	USER NAME = mccordkr	DESIGNED -	REVISED -	STATE OF ILLINOIS DEPARTMENT OF TRANSPORTATION	RADIUS REPAIR - LT. STA. 1264+65	F.A. RTE.	SECTION	COUNTY	TOTAL SHEETS	SHEET NO.
0:\pwork\PWIDOT\MCCORDKR\0128164\781	7-shh-miso.dgn	DRAWN -	REVISED -			8103.1081.1-1	PERRY	24	12	
	PLOT SCALE = 100.0000' / IN.	CHECKED -	REVISED -			CONTRACT NO. 78117				
	PLOT DATE = 3/23/2009	DATE -	REVISED -			ILLINOIS FED. AID PROJECT				
SCALE: _____ SHEET NO. _____ OF _____ SHEETS STA. _____ TO STA. _____										

RADIUS DETAIL
RT. STA. 1264+81

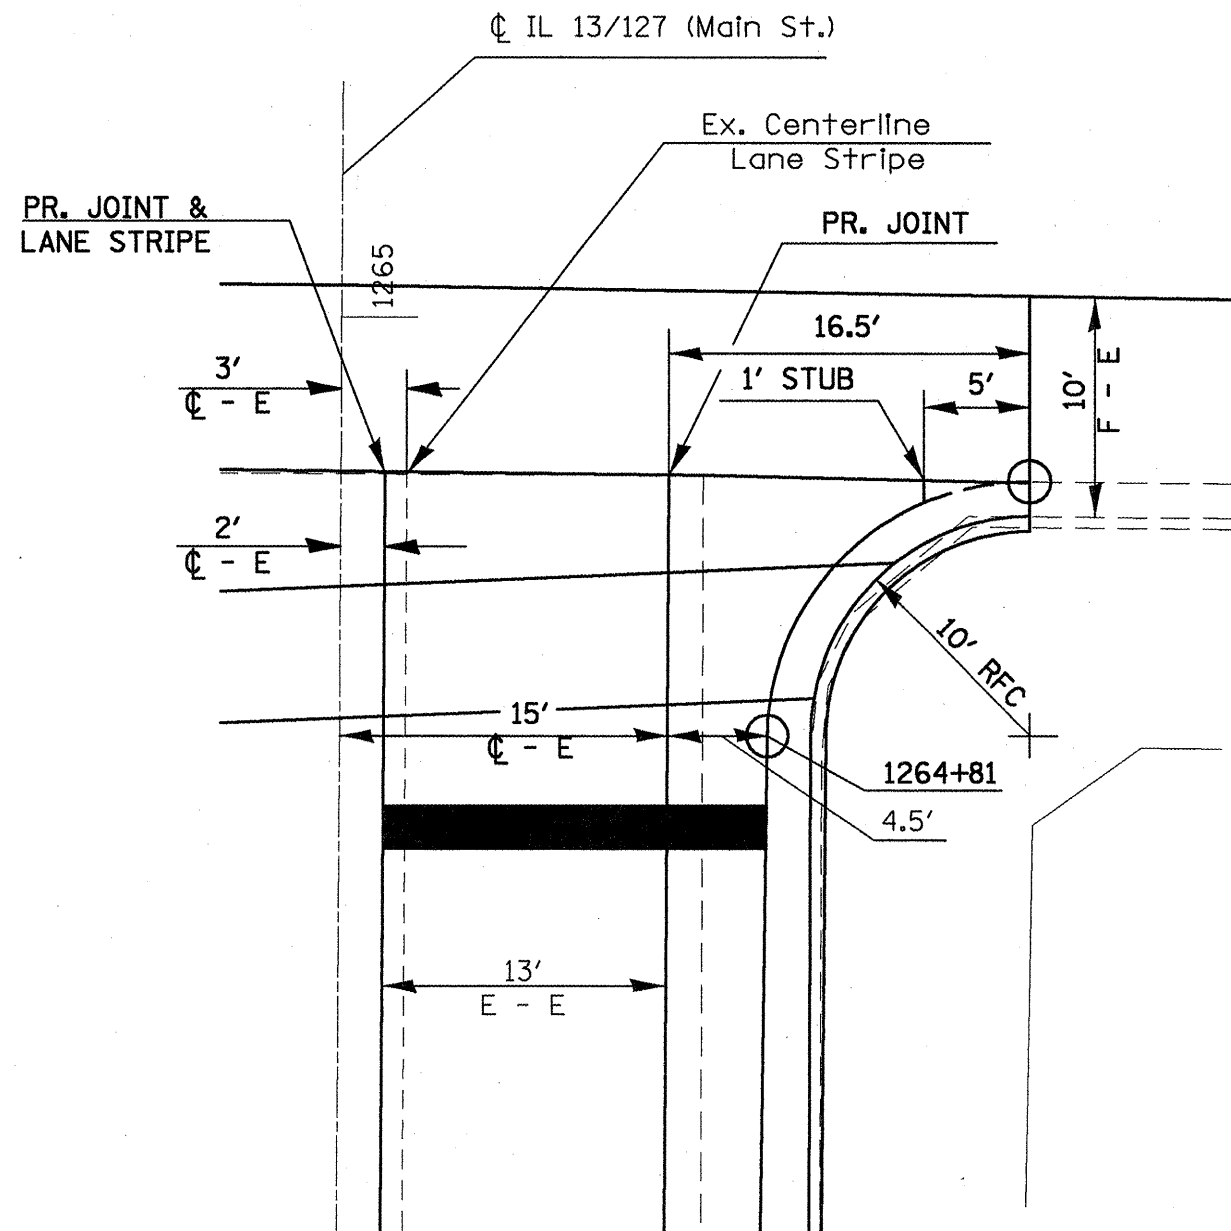

RADIUS DETAIL
RT. STA. 1262+76

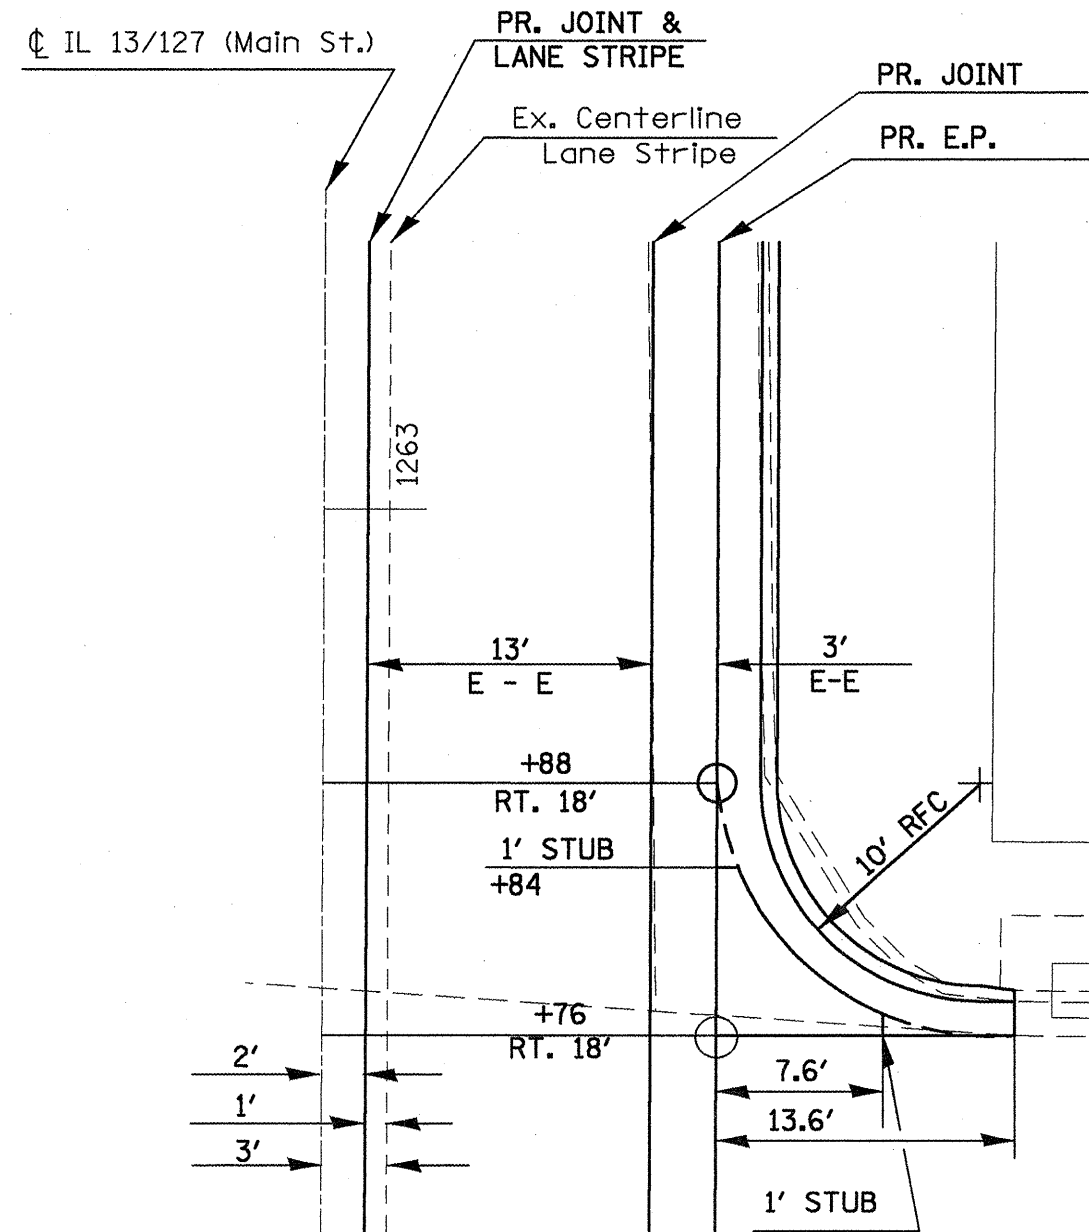


*FAP 42/841

FILE NAME =	USER NAME = mcoordkr	DESIGNED -	REVISED -
c:\pwork\pwork\DOT\MCCORDKR\1261264\781	7-ahb-misc.dgn	DRAWN -	REVISED -
PLOT SCALE = 1/8" = 1' / IN.		CHECKED -	REVISED -
PLOT DATE = 3/23/2009		DATE -	REVISED -

STATE OF ILLINOIS
DEPARTMENT OF TRANSPORTATION

CURB & GUTTER REPAIR -			
RT. STA. 1262+76 AND RT. STA. 1264+81			
SCALE:	SHEET NO. OF SHEETS	STA. TO STA.	

F.A. RTE.	SECTION	COUNTY	TOTAL SHEETS	SHEET NO.
	(8.103.108)I-1	PEBBY	24	13
CONTRACT NO. 78177				
ILLINOIS FED. AID PROJECT				

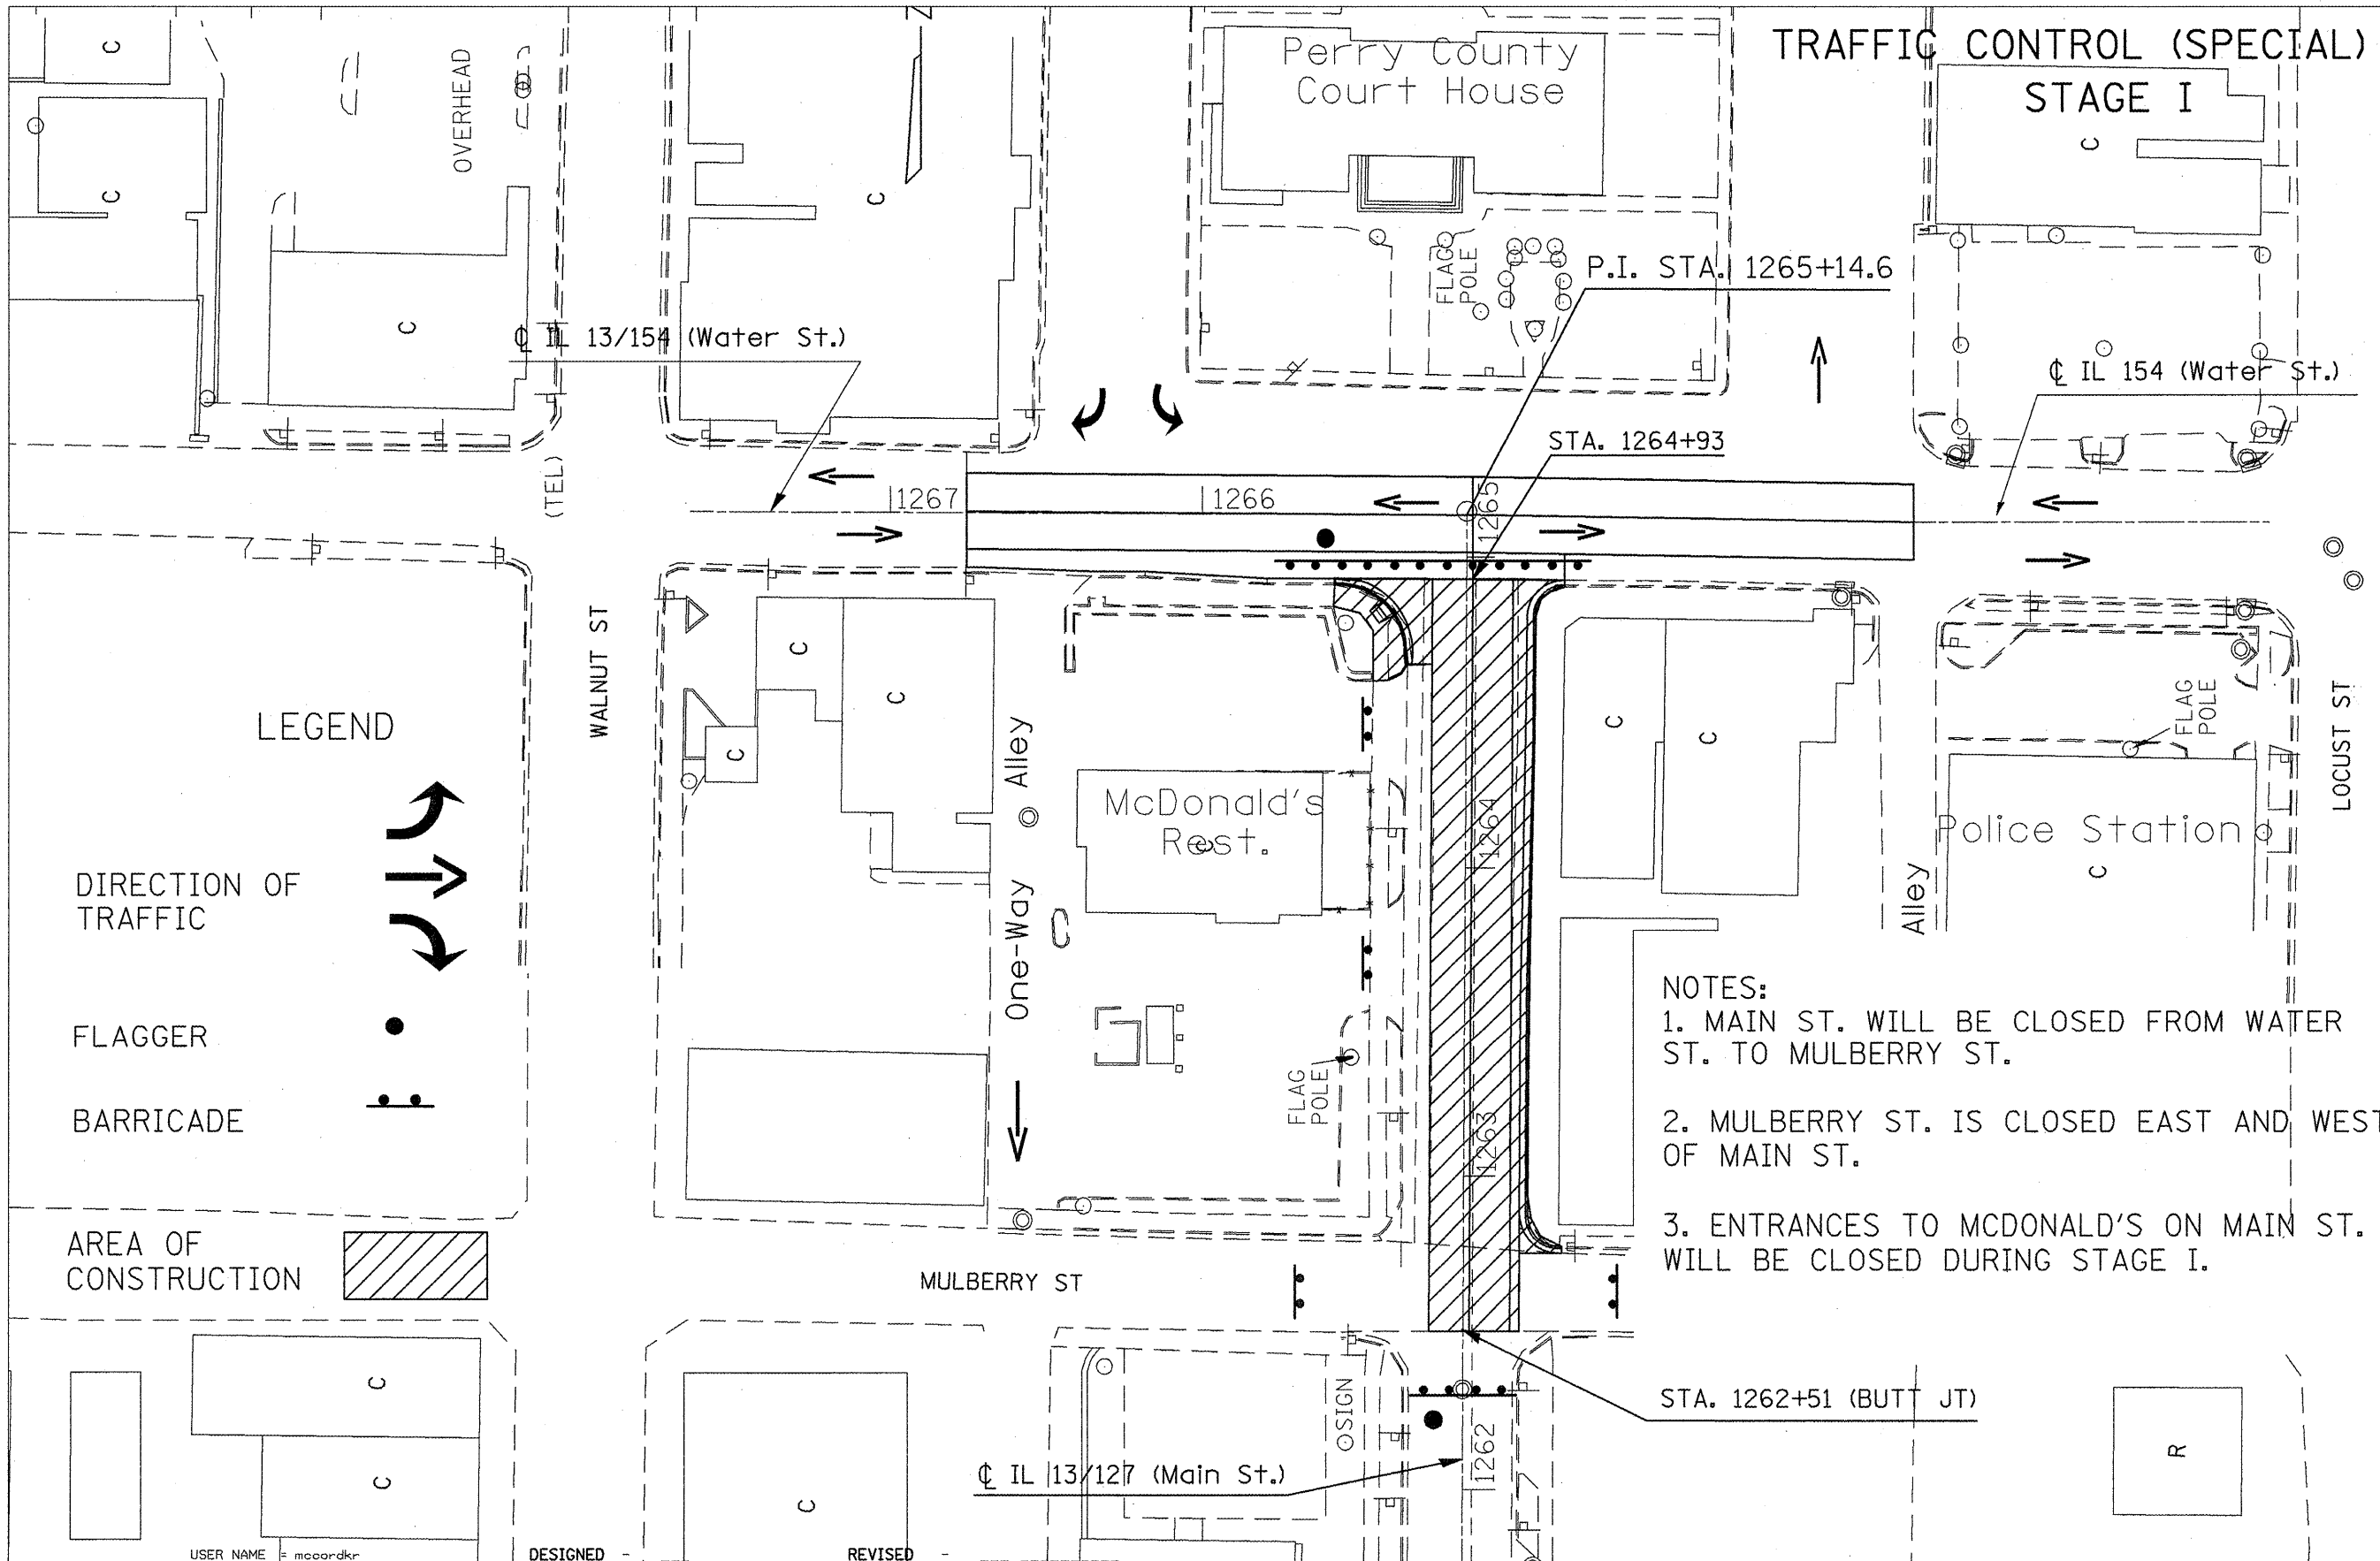

LEGEND

- DIRECTION OF TRAFFIC
- FLAGGER
- BARRICADE
- AREA OF CONSTRUCTION

- NOTES:**
1. MAIN ST. WILL BE CLOSED FROM WATER ST. TO MULBERRY ST.
 2. MULBERRY ST. IS CLOSED EAST AND WEST OF MAIN ST.
 3. ENTRANCES TO MCDONALD'S ON MAIN ST. WILL BE CLOSED DURING STAGE I.

USER NAME = mcoordkr


DESIGNED

REVISED

FILE NAME = c:\pwwork\pwwid\mccordkr\d0126164\7817-shh-misc.dgn		DRAWN -		REVISED -		STATE OF ILLINOIS DEPARTMENT OF TRANSPORTATION		TRAFFIC CONTROL (SPECIAL)		FAP RTE.	SECTION	COUNTY	TOTAL SHEETS	SHEET NO.
PLOT SCALE = 100.0000' / IN.		CHECKED -		REVISED -				STAGE I		---	(8.103.108) 1-1	PERRY	24	14
PLOT DATE = 3/23/2009		DATE -		REVISED -				SCALE: _____ SHEET NO. ____ OF ____ SHEETS STA. _____ TO STA. _____		CONTRACT NO. 78117				

*FAP 42/841

ILLINOIS FED. AID PROJECT

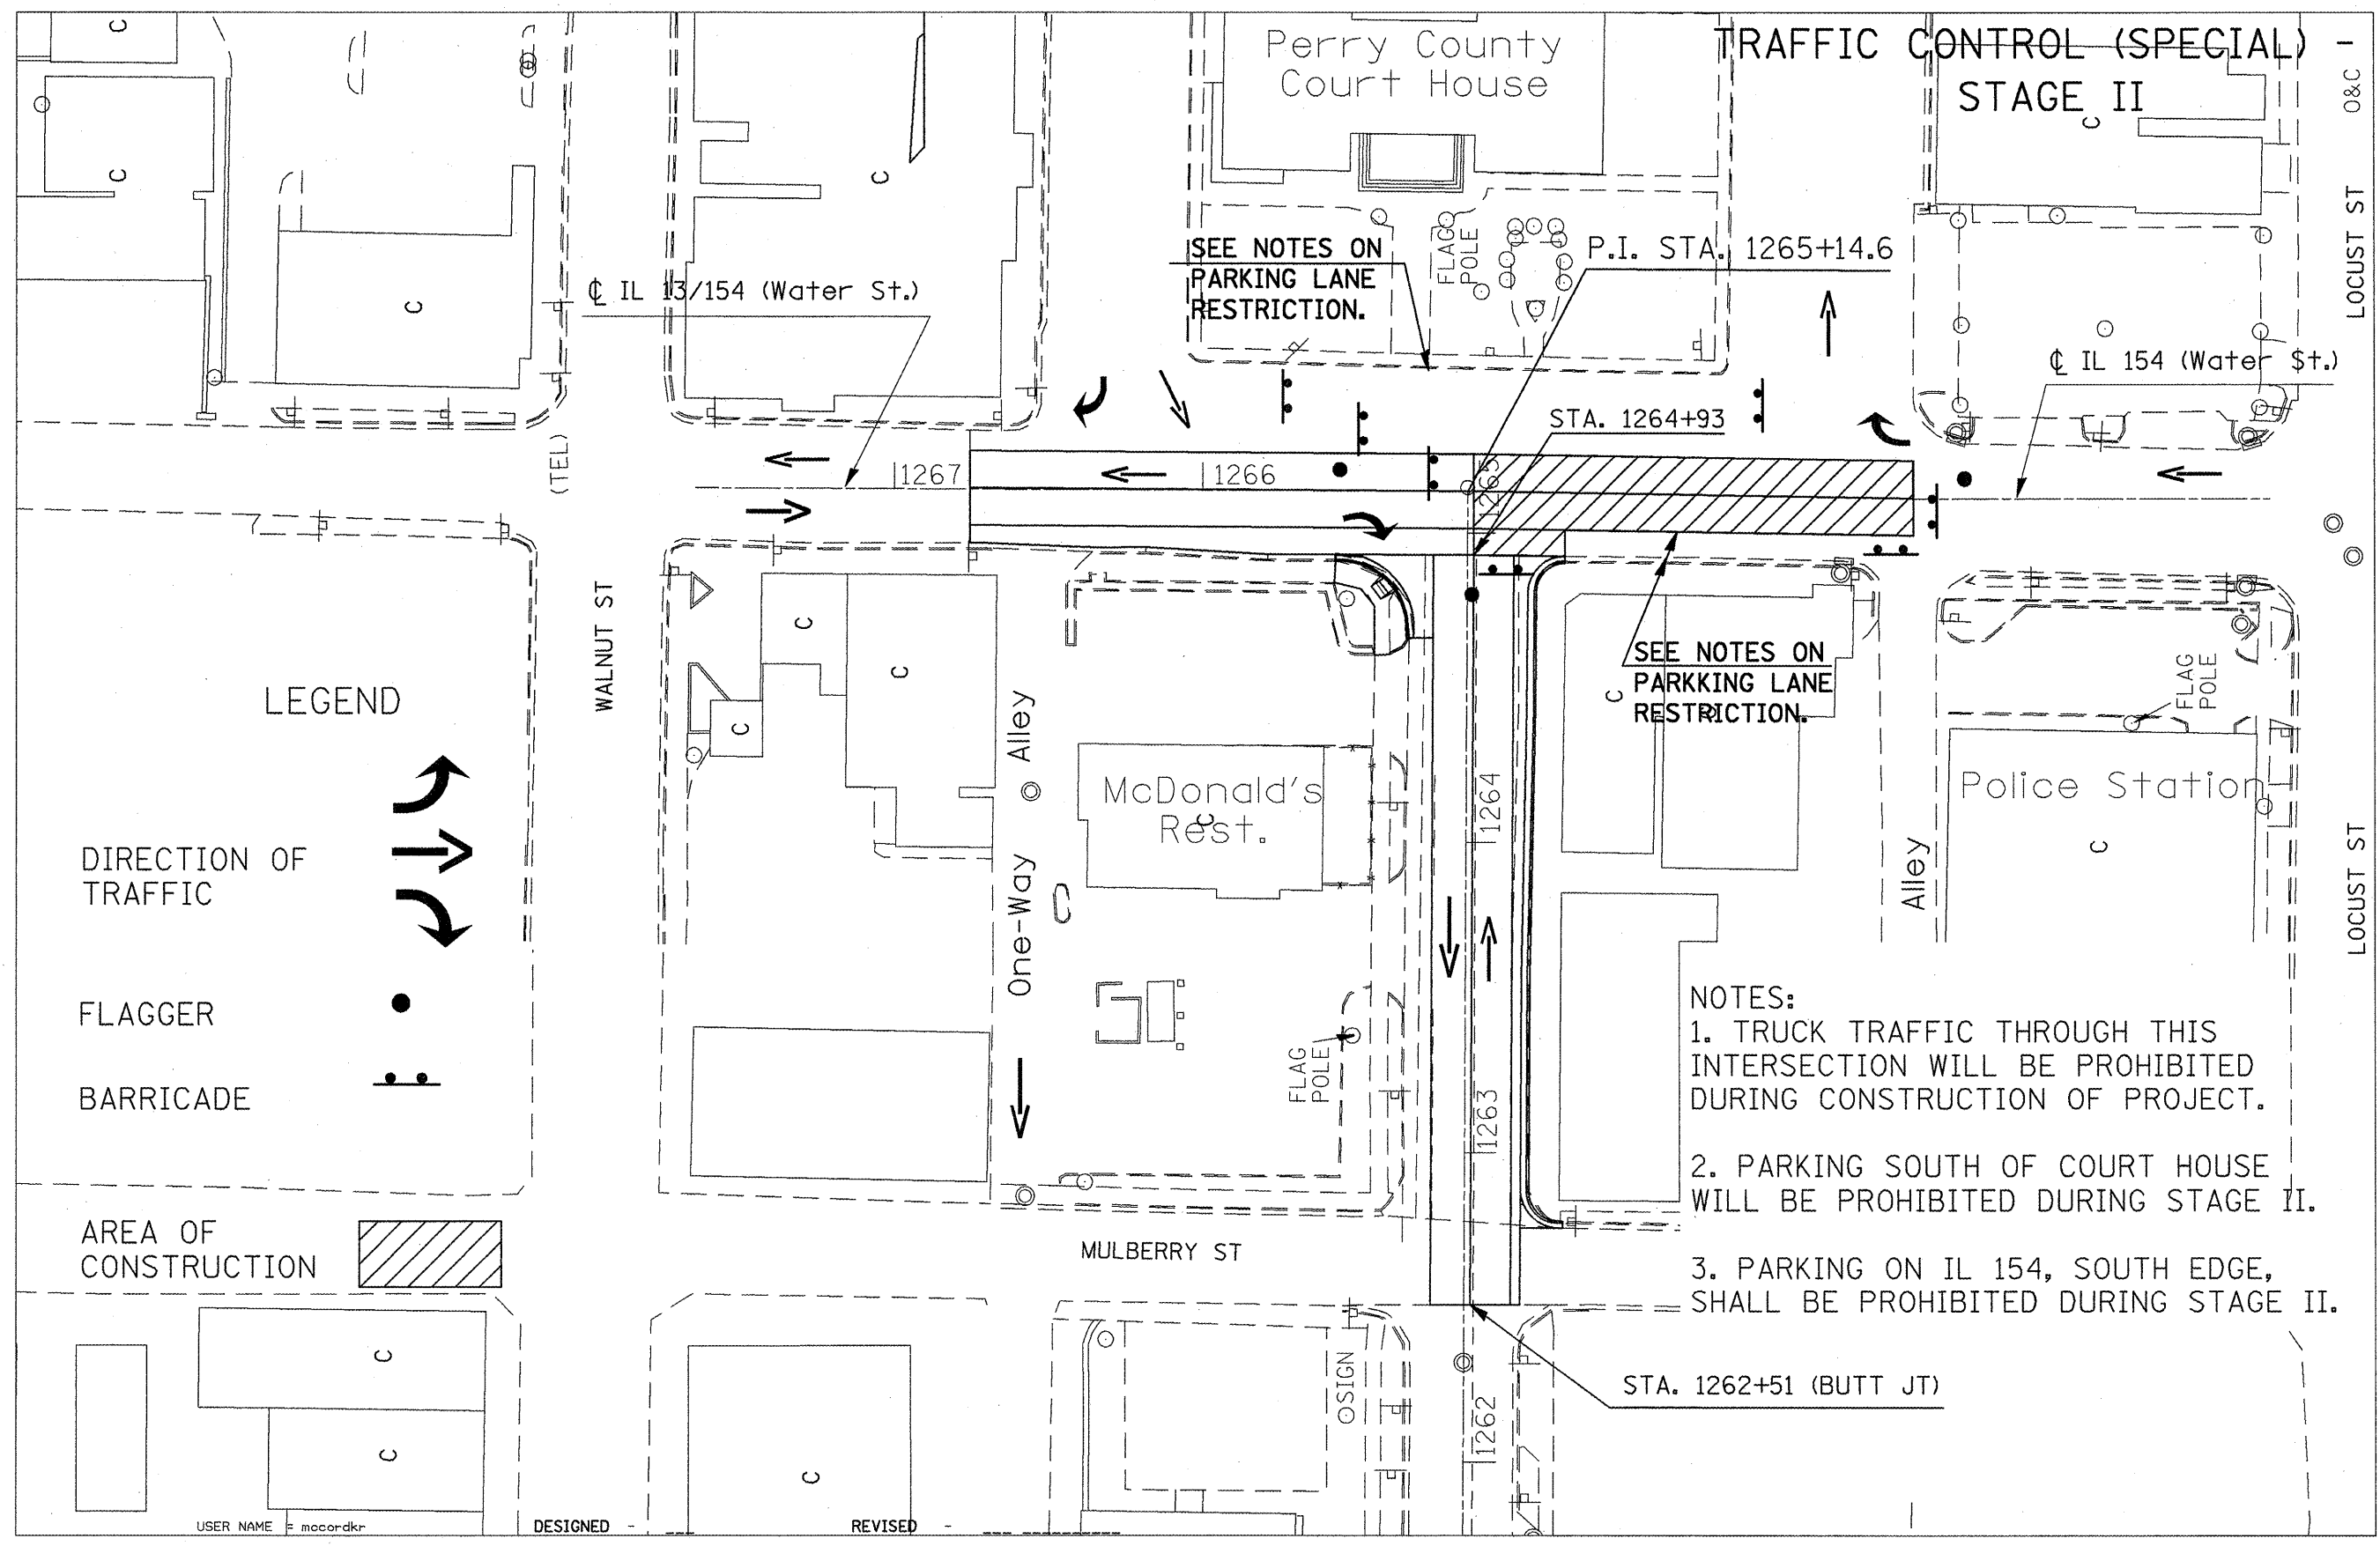

LEGEND

DIRECTION OF TRAFFIC

FLAGGER

BARRICADE

AREA OF CONSTRUCTION

USER NAME = mcoordkr

DESIGNED

REVISED

- NOTES:
1. TRUCK TRAFFIC THROUGH THIS INTERSECTION WILL BE PROHIBITED DURING CONSTRUCTION OF PROJECT.
 2. PARKING SOUTH OF COURT HOUSE WILL BE PROHIBITED DURING STAGE II.
 3. PARKING ON IL 154, SOUTH EDGE, SHALL BE PROHIBITED DURING STAGE II.

*FAP 42/841

FILE NAME =	USER NAME = mcoordkr
oi\pwwork\pwwid\DOT\MCCORDKR\d0128164\781	7-ohr-misc.dgn
PLOT SCALE = 100.0000' / IN.	
PLOT DATE = 3/23/2009	

DESIGNED	---
DRAWN	---
CHECKED	---
DATE	---

REVISED	---
REVISED	---
REVISED	---
REVISED	---


DESIGNED	---
DRAWN	---
CHECKED	---
DATE	---

REVISED	---
REVISED	---
REVISED	---
REVISED	---

STATE OF ILLINOIS
 DEPARTMENT OF TRANSPORTATION

TRAFFIC CONTROL (SPECIAL)	
STAGE II	
SCALE:	SHEET NO. OF SHEETS STA. TO STA.

F.A. RTE.	SECTION	COUNTY	TOTAL SHEETS	SHEET NO.
	(8.103.108) I-1	PERRY	24	15
CONTRACT NO. 78117				
ILLINOIS FED. AID PROJECT				

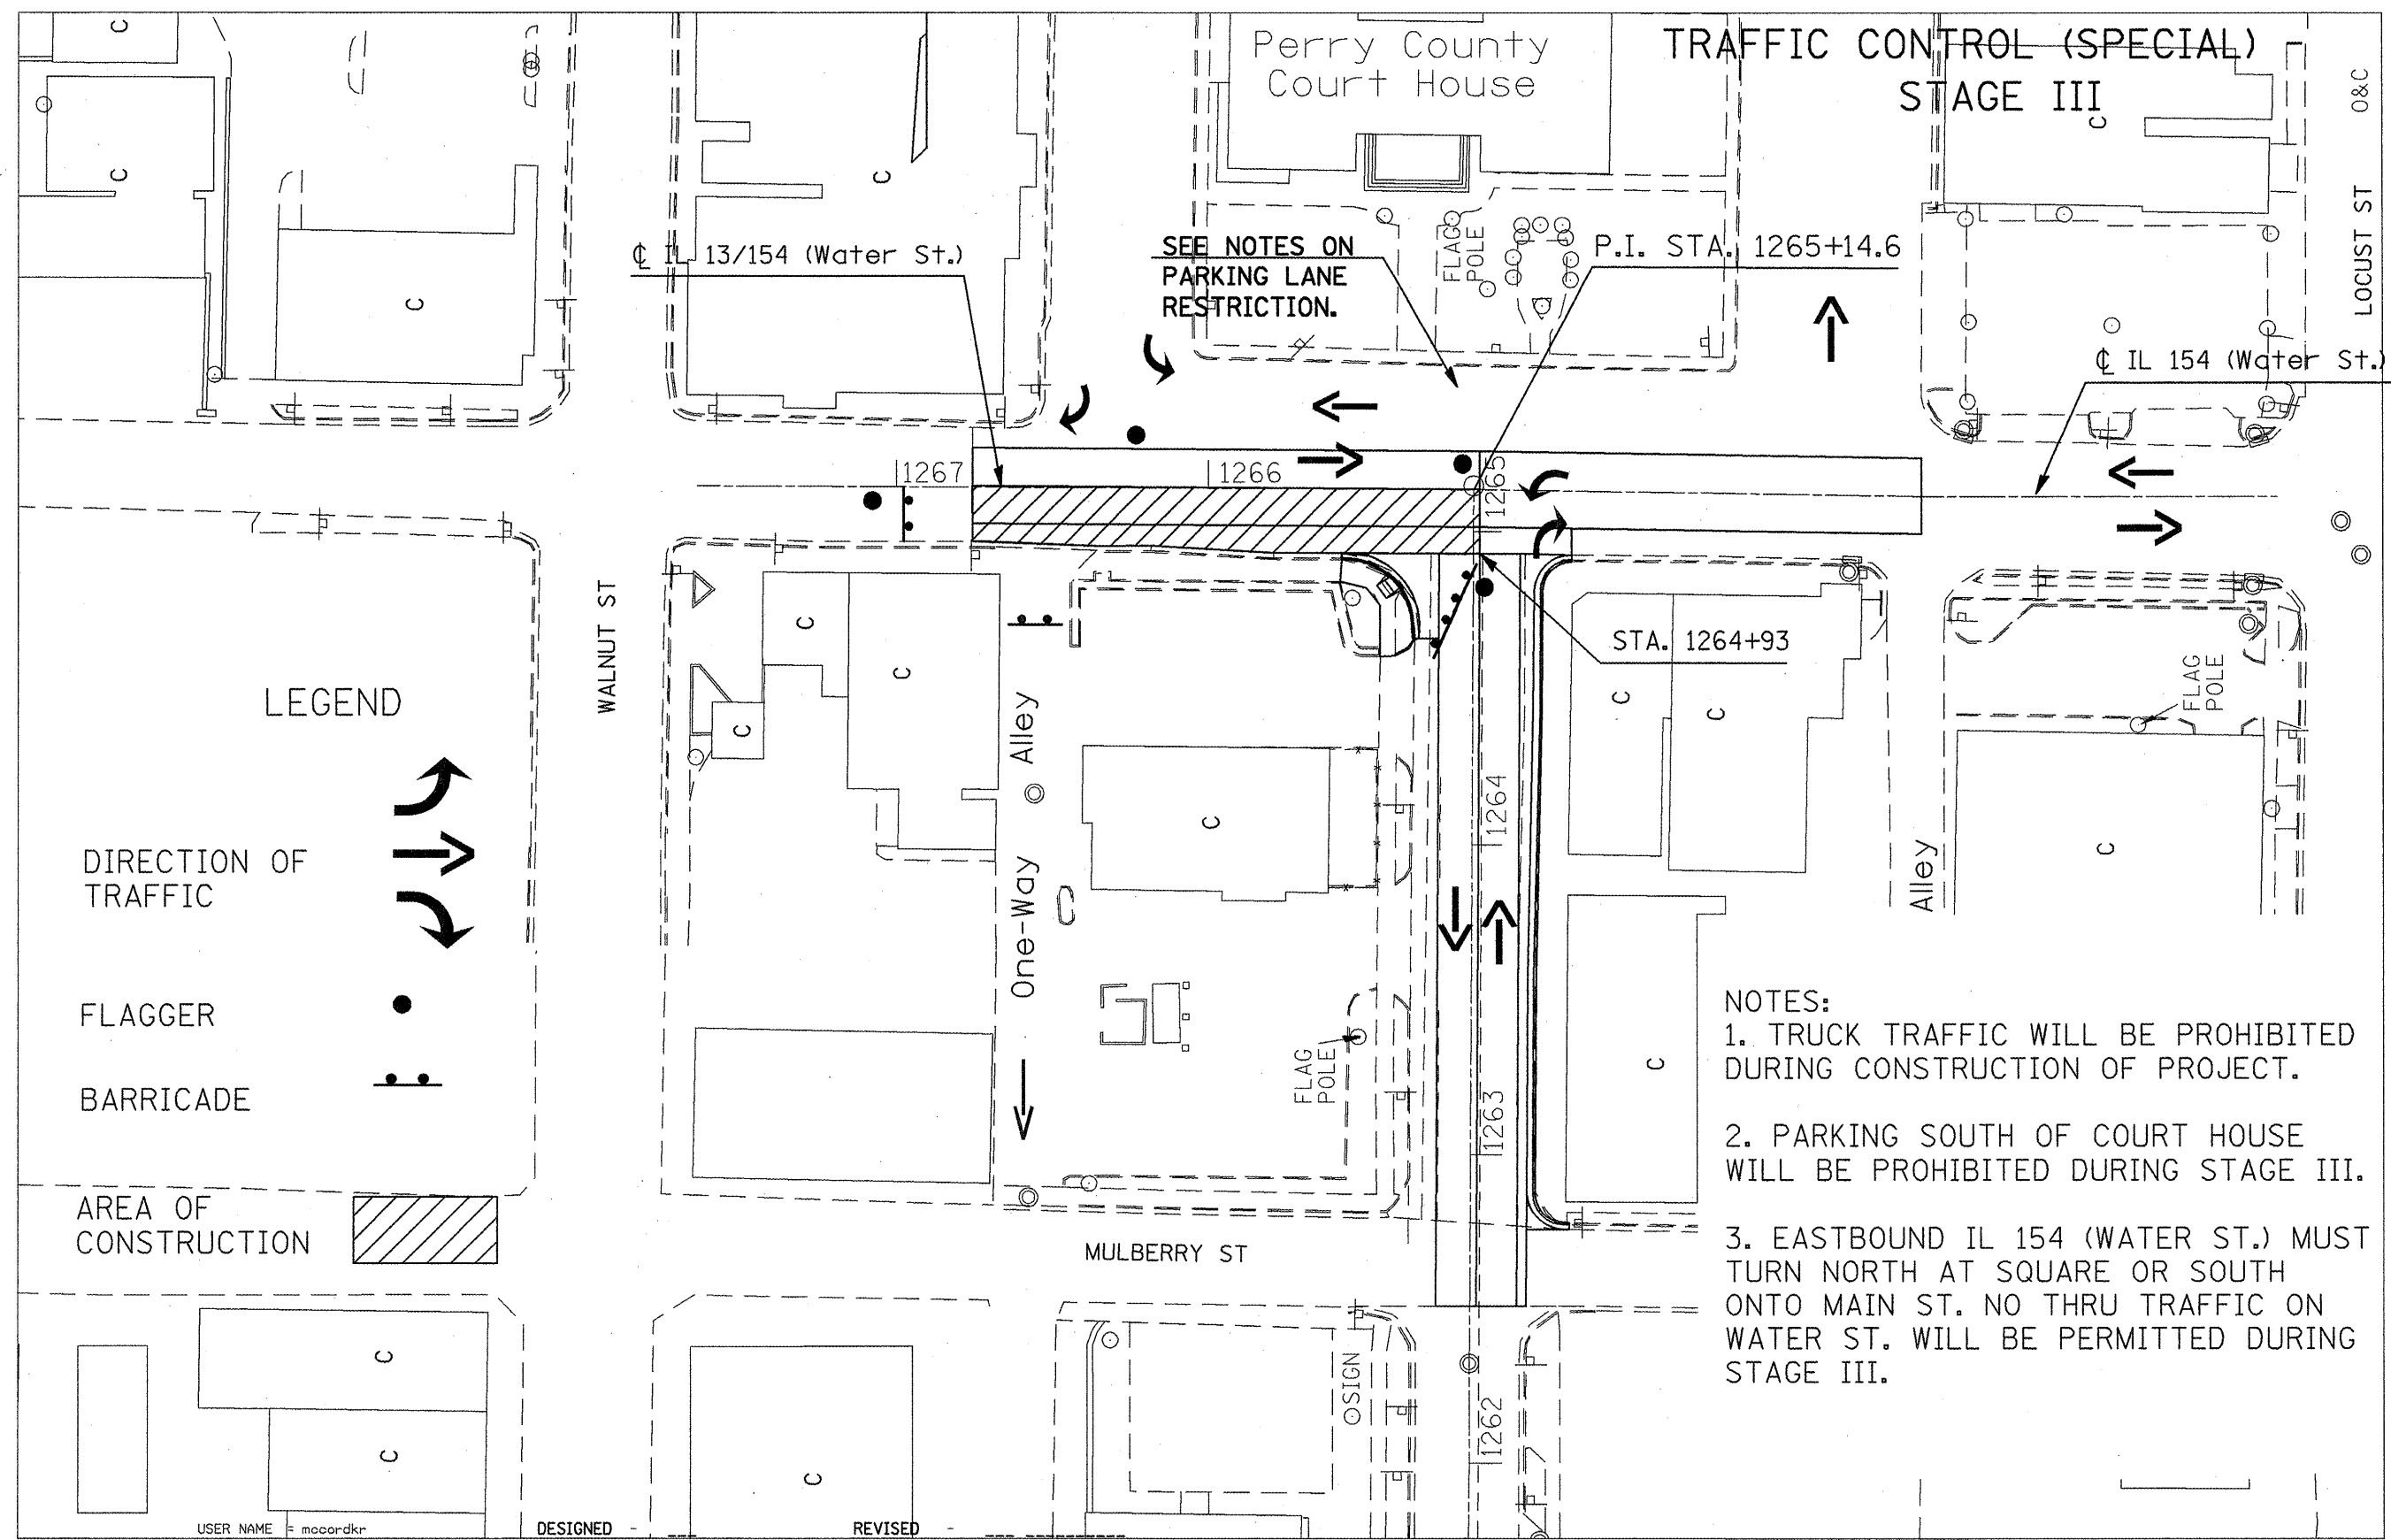

LEGEND

DIRECTION OF TRAFFIC


FLAGGER

BARRICADE

AREA OF CONSTRUCTION

- NOTES:**
1. TRUCK TRAFFIC WILL BE PROHIBITED DURING CONSTRUCTION OF PROJECT.
 2. PARKING SOUTH OF COURT HOUSE WILL BE PROHIBITED DURING STAGE III.
 3. EASTBOUND IL 154 (WATER ST.) MUST TURN NORTH AT SQUARE OR SOUTH ONTO MAIN ST. NO THRU TRAFFIC ON WATER ST. WILL BE PERMITTED DURING STAGE III.

USER NAME = mcoordkr
DESIGNED -
REVISOR -

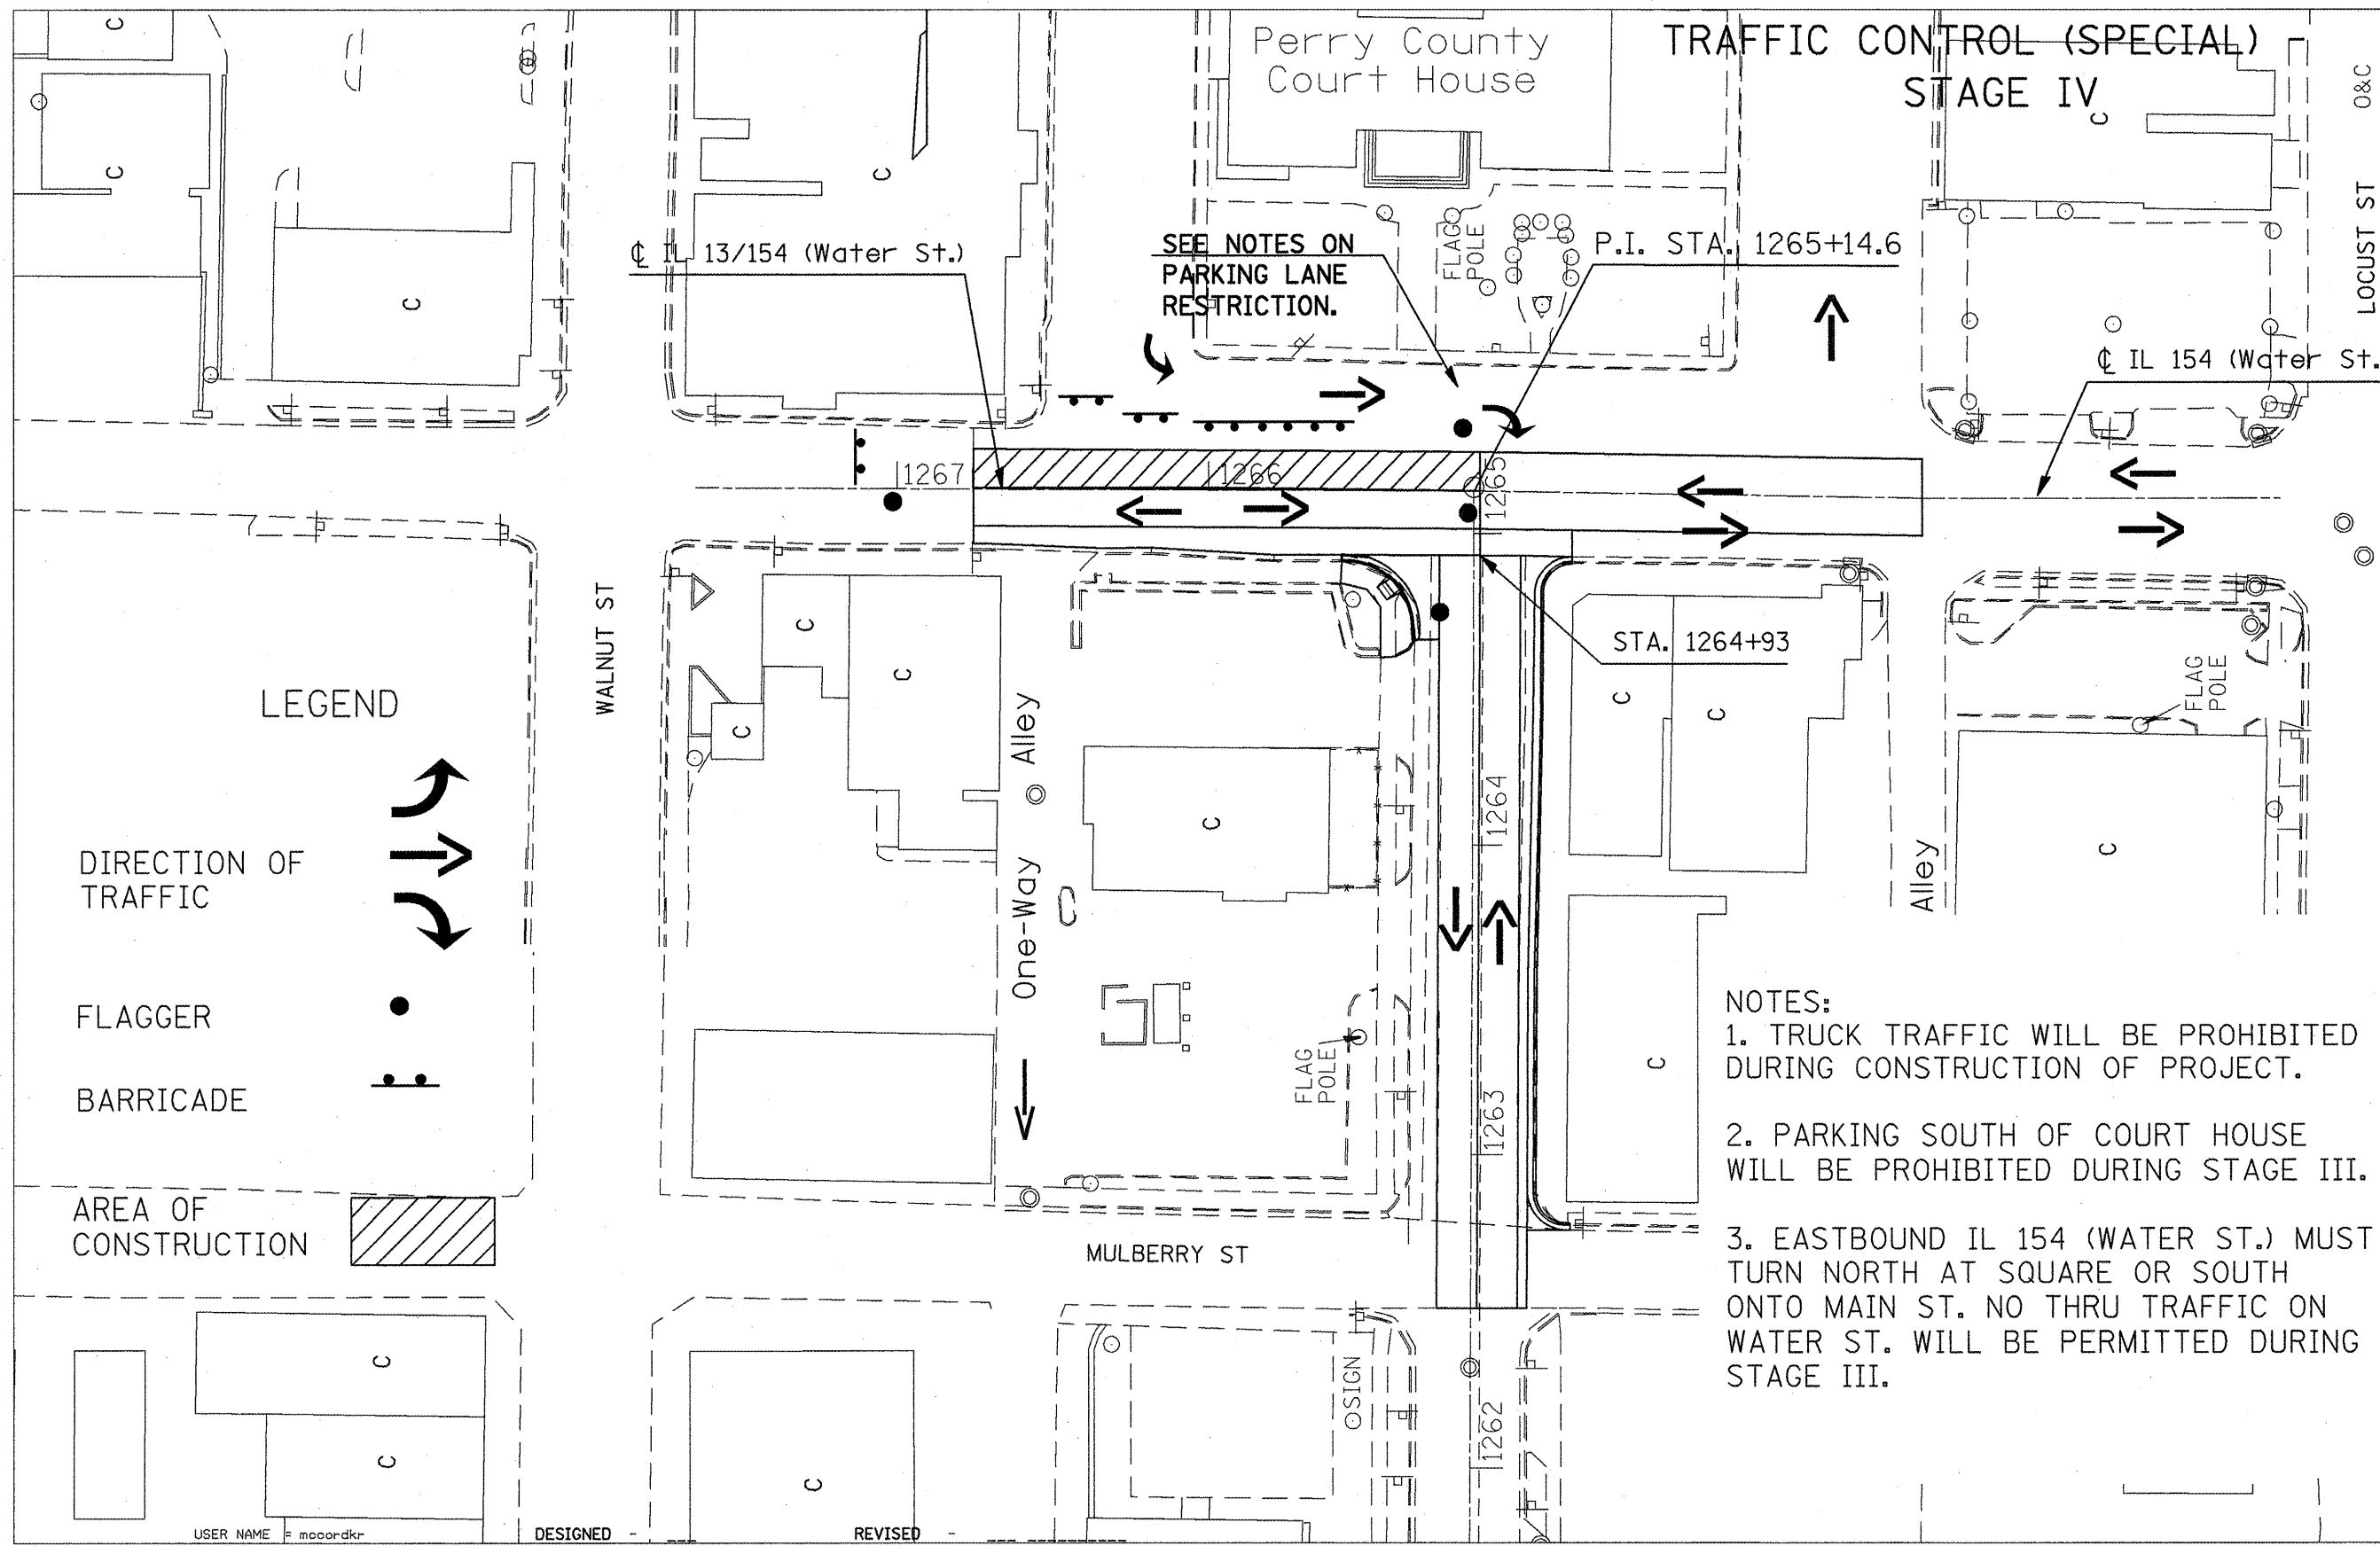

LEGEND

DIRECTION OF TRAFFIC

FLAGGER

BARRICADE

AREA OF CONSTRUCTION

NOTES:

1. TRUCK TRAFFIC WILL BE PROHIBITED DURING CONSTRUCTION OF PROJECT.
2. PARKING SOUTH OF COURT HOUSE WILL BE PROHIBITED DURING STAGE III.
3. EASTBOUND IL 154 (WATER ST.) MUST TURN NORTH AT SQUARE OR SOUTH ONTO MAIN ST. NO THRU TRAFFIC ON WATER ST. WILL BE PERMITTED DURING STAGE III.

USER NAME = mcoordkr DESIGNED - REVISED -



DETOUR SIGNING SCHEDULE

SIGN ID NO.	DESCRIPTION	SIGN SIZE	NUMBER REQ' D FOR EACH ROUTE		TOTAL SIGNS REQ' D.	SIGN PANEL - TYPE 1 (0 - 9) SQ FT	SIGN PANEL - TYPE 2 (9 - 24) SQ FT
			IL 13	IL 127			
M20-2	DETOUR AHEAD	48X48	IL 13	1	4		64
			IL 127	2			
			IL 154	1			
R14-1	TRUCK ROUTE	24X18	IL 13	1	4	12	
			IL 127	2			
			IL 154	1			
R11-3	ROAD CLOSED XX MILES AHEAD LOCAL TRAFFIC ONLY	60X30	IL 13	1	4		50
			IL 127	2			
			IL 154	1			
M4-8	DETOUR	24X12	IL 13	12	40	80	
			IL 127	12			
			IL 154	16			
M1-4	127	30X24	NORTH	5	12	60	
M1-4	13	24X24	EAST	6	12	48	
			WEST	6			
M1-4	154	30X24	EAST	8	16	80	
			WEST	8			
M3-3	SOUTH	24X12	SOUTH	7	7	14	
M3-3	NORTH	24X12	NORTH	5	5	10	
M3-3	EAST	24X12	EAST	14	14	28	
M3-3	WEST	24X12	WEST	14	14	28	
M5-1L		21X15	IL 13	4	15	33	
			IL 127	4			
			IL 154	7			
M5-1R		21X15	IL 13	3	15	35	
			IL 127	6			
			IL 154	7			
M6-3		21X15	IL 13	5	9	20	
			IL 127	2			
			IL 154	2			
R5-2	TRUCKS PROHIBITED	24X24	IL 13	1	4	16	
			IL 127	2			
			IL 154	1			
						464 SQ FT	114 SQ FT

*FAP 42/841

FILE NAME =	USER NAME = mcaardkr	DESIGNED -	REVISED -	STATE OF ILLINOIS DEPARTMENT OF TRANSPORTATION	DETOUR SIGNING SCHEDULE	F.A.P. RTE.	SECTION	COUNTY	TOTAL SHEETS	SHEET NO.	
es:\pwwork\VPWIDOT\MCCORDKR\0120164\781	7-shtr-mso.dgn	DRAWN -	REVISED -			---	(8.103.108) I-1	PERRY	24	18	
PLDT SCALE = 1/8" = 100.0000' / IN.	CHECKED -	REVISED -	---			SCALE: _____	SHEET NO. _____ OF _____ SHEETS	STA. _____	TO STA. _____	CONTRACT NO. 78117	
PLDT DATE = 3/23/2009	DATE -	REVISED -	---			FED. ROAD DIST. NO. _____ ILLINOIS FED. AID PROJECT					

IL 127 SOUTHBOUND DETOUR

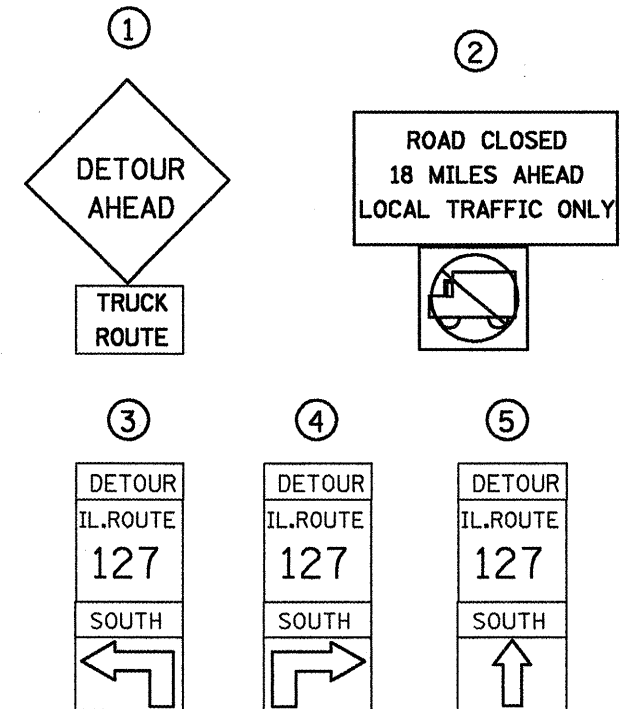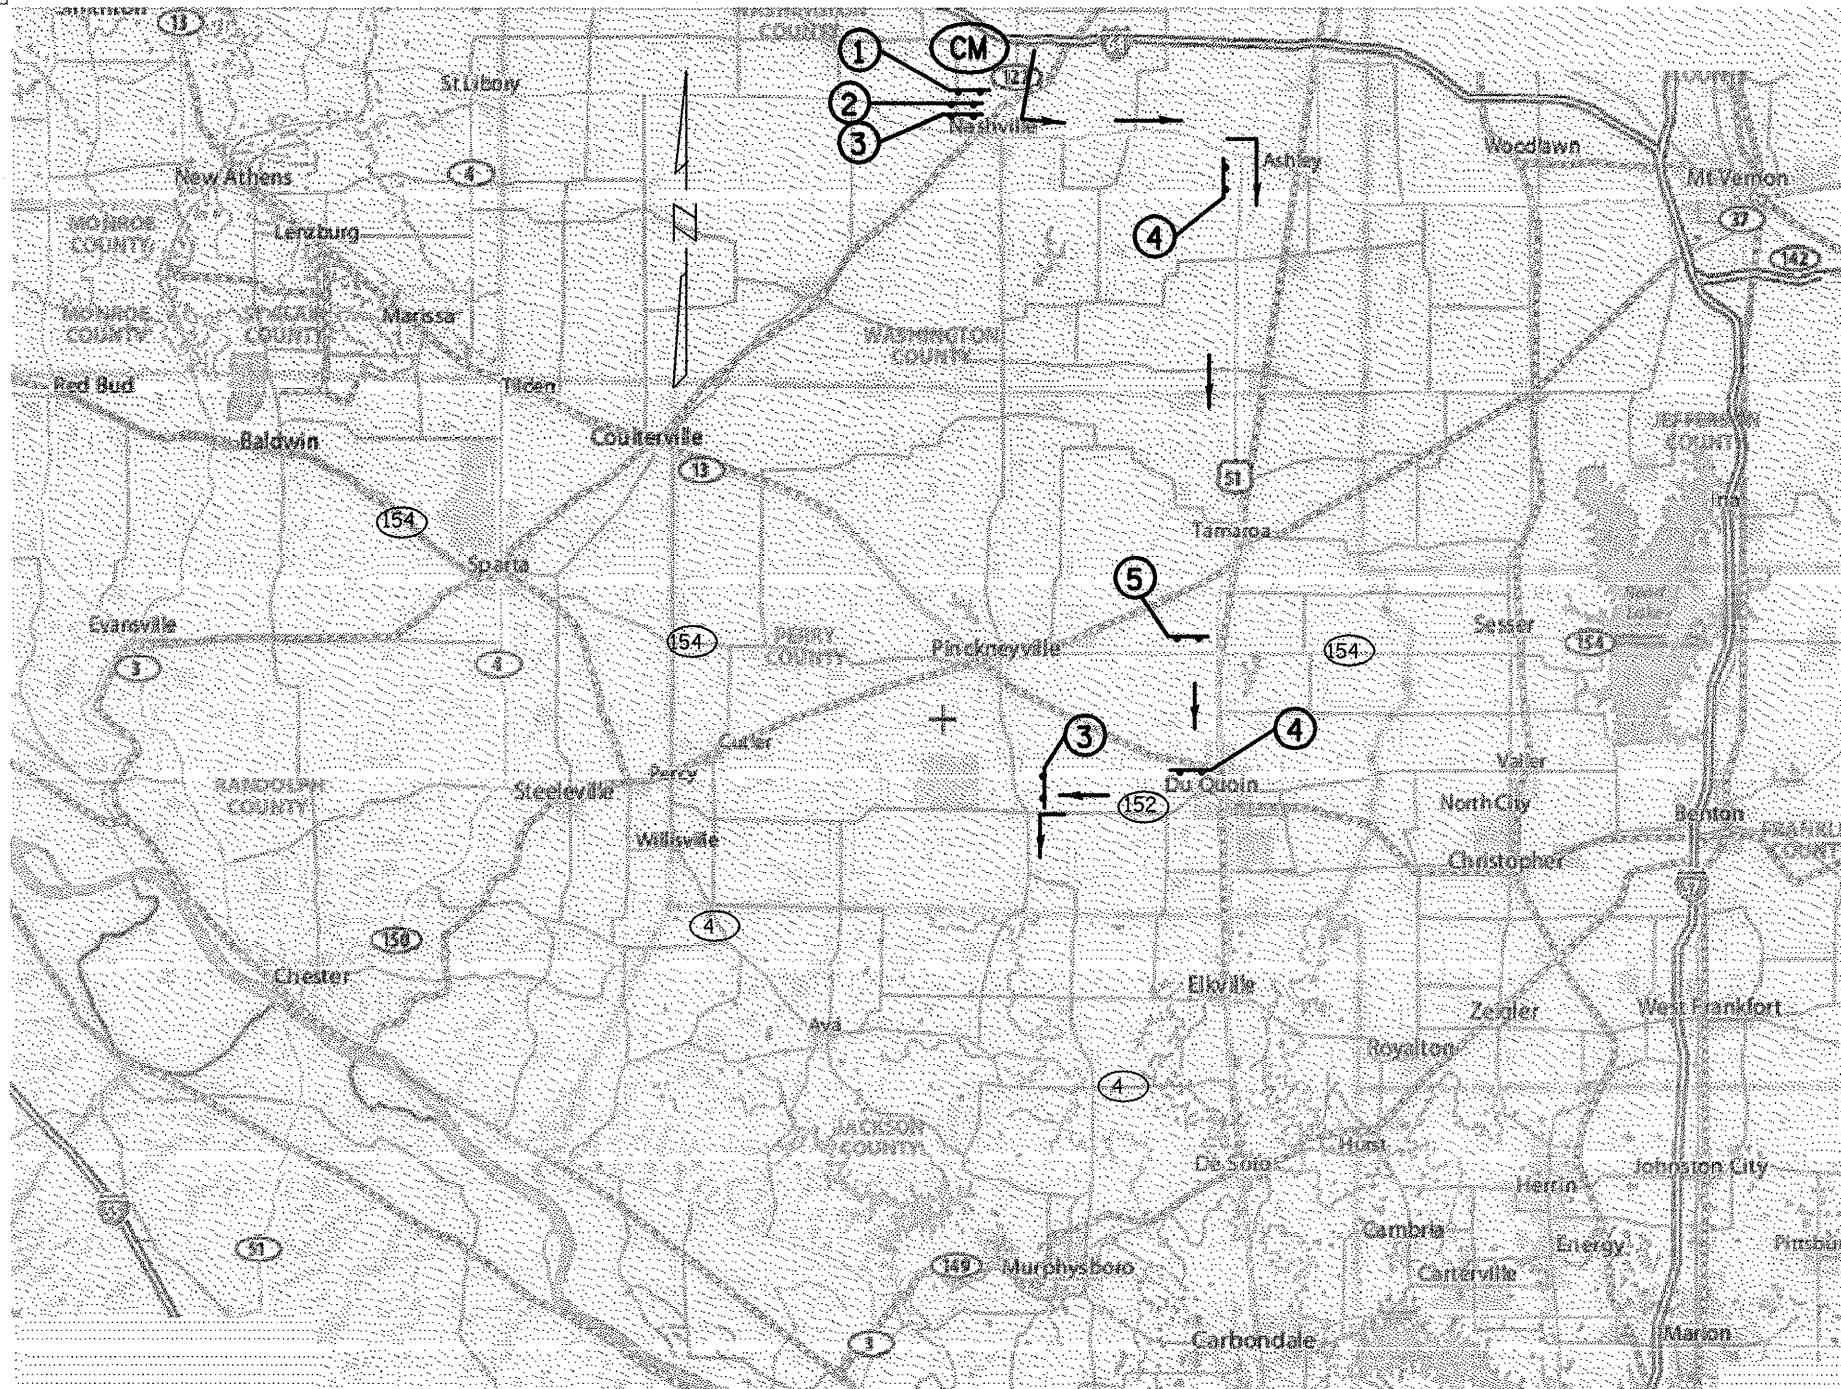

CM CHANGEABLE MESSAGE SIGN LOCATION

DETOUR ROUTE GOES THROUGH NASHVILLE,
TAMAROA AND DUQUOIN

*FAP 42/841

FILE NAME =
c:\pwwork\pwwork\MCCORDKR\d0128164\781

USER NAME = mcoordkr
7-sh1-misc.dgn
PLOT SCALE = 1/8" = 100.0000' / IN.
PLOT DATE = 3/23/2009

DESIGNED -
DRAWN -
CHECKED -
DATE -

REVISED -
REVISED -
REVISED -
REVISED -



**STATE OF ILLINOIS
DEPARTMENT OF TRANSPORTATION**

**DETOUR SIGNING
SOUTHBOUND IL 127**

SCALE: _____ SHEET NO. _____ OF _____ SHEETS STA. _____ TO STA. _____

F.A. RTE.	SECTION	COUNTY	TOTAL SHEETS	SHEET NO.
127	(8.103.108)I-1	PERRY	24	19
CONTRACT NO. 78117				
ILLINOIS FED. AID PROJECT				

IL 127 NORTHBOUND DETOUR

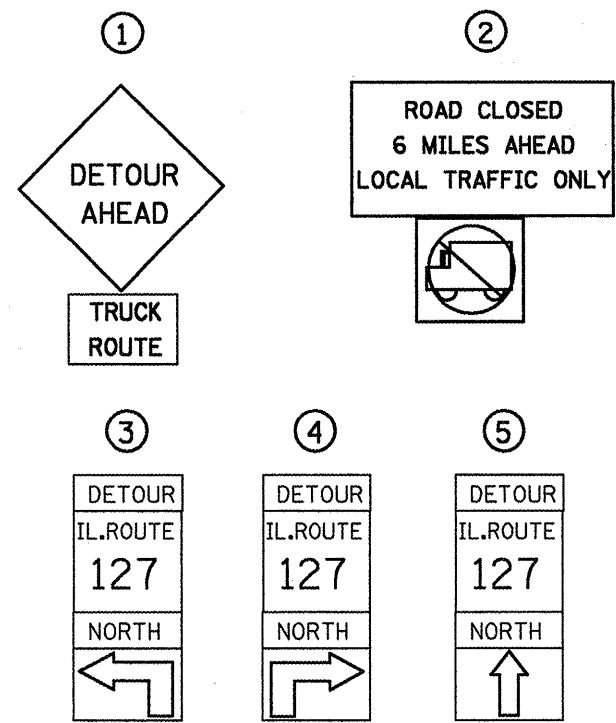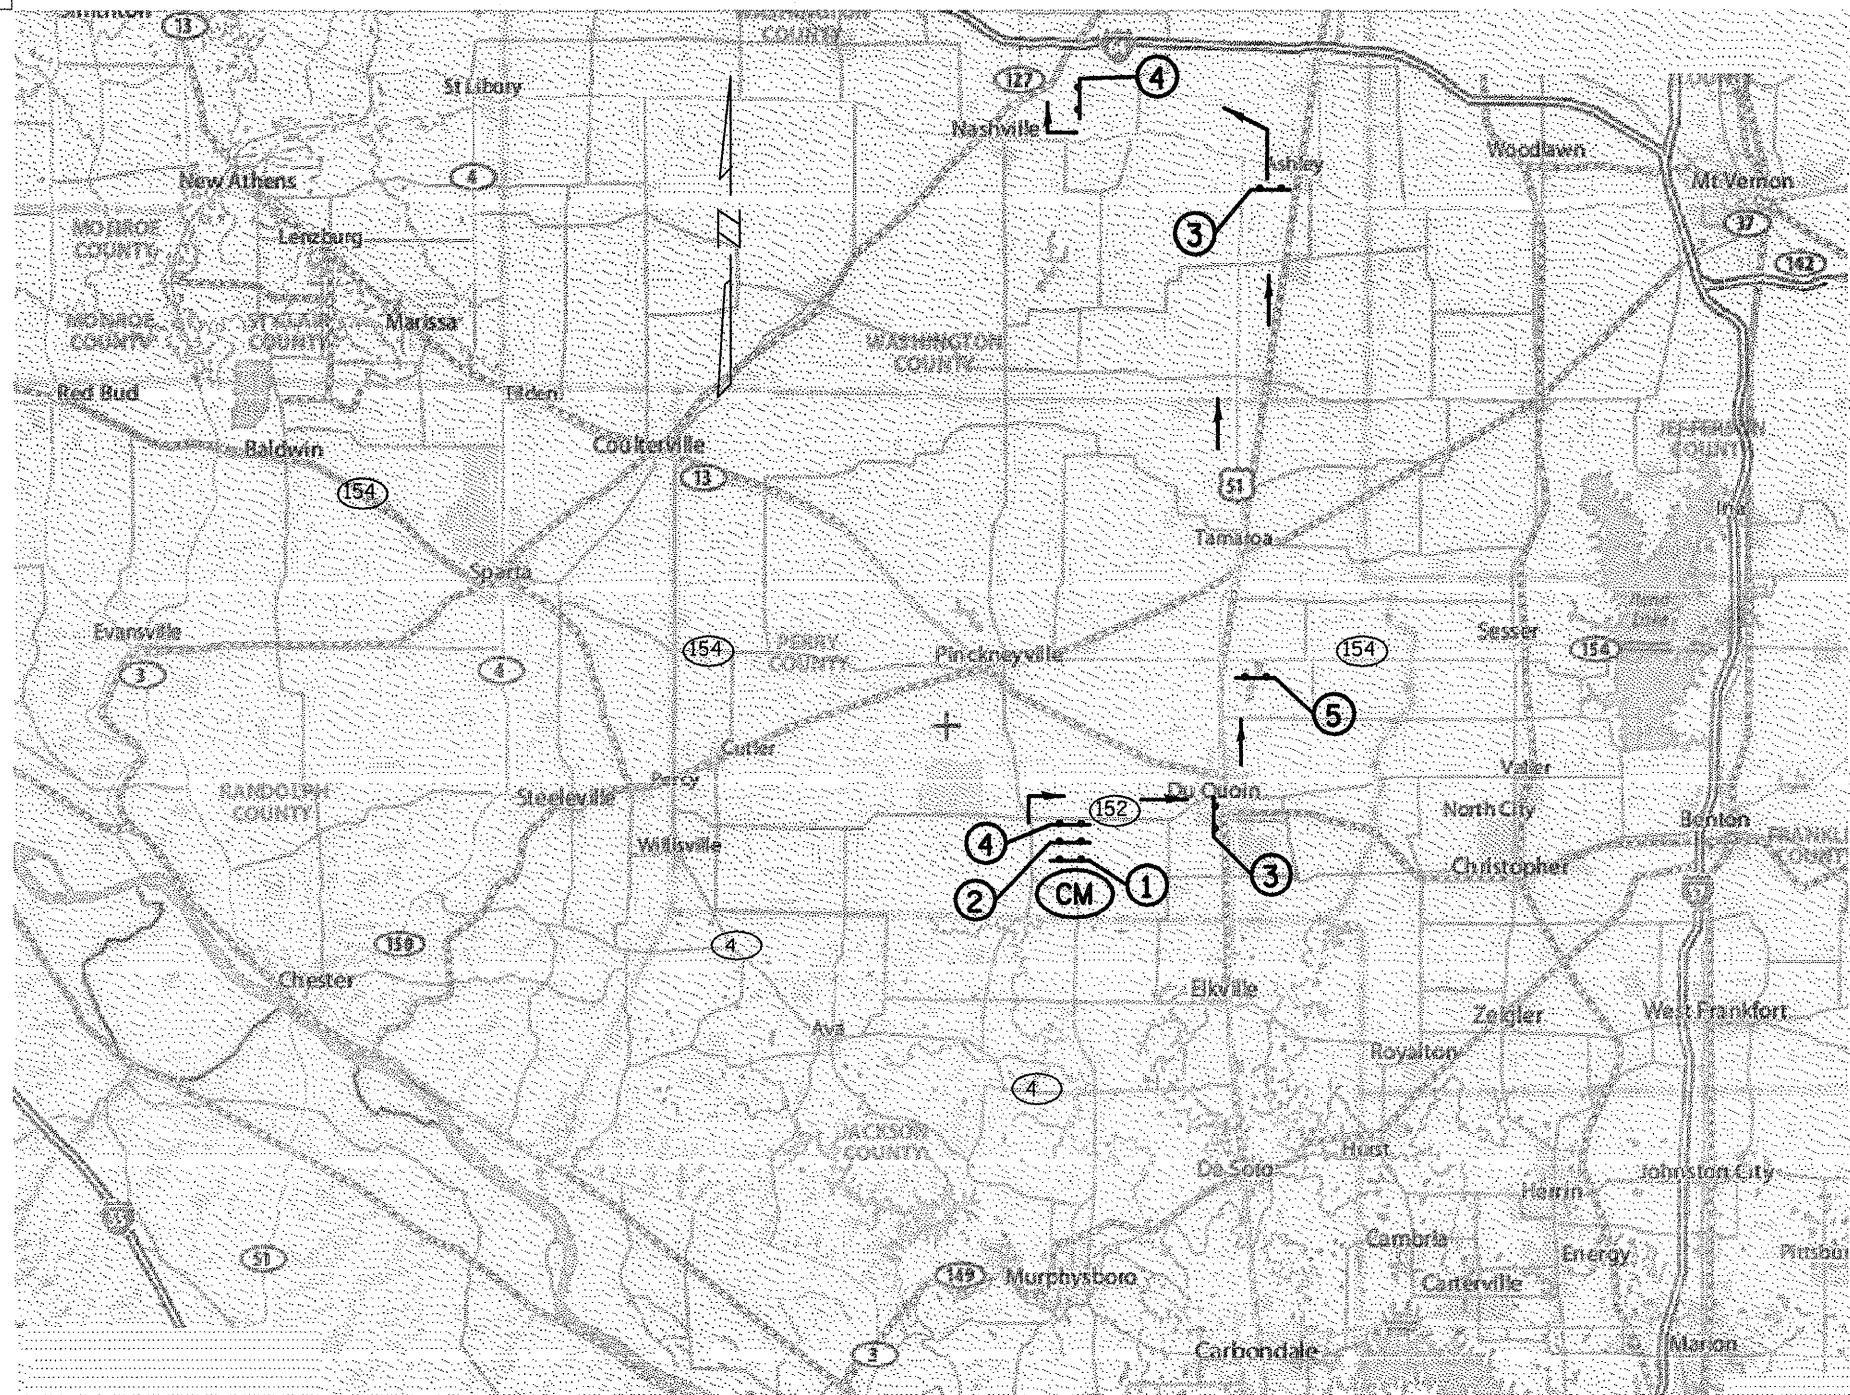




CM CHANGEABLE MESSAGE SIGN LOCATION

DETOUR ROUTE GOES THROUGH
DUQUOIN, TAMAROA AND NASHVILLE.

*FAP 42/841

FILE NAME =	USER NAME = mcoordkr	DESIGNED -	REVISED -	STATE OF ILLINOIS DEPARTMENT OF TRANSPORTATION	DETOUR SIGNING	F.A. RTE.	SECTION	COUNTY	TOTAL SHEETS	SHEET NO.	
01:\pw_work\PWIDOT\MCCORDKR\0128164\781	7-ah1-m150.dgn	DRAWN -	REVISED -		NORTHBOUND IL 127	---	181031081-1	PEBBY	24	20	
	PLOT SCALE = 1/8" = 100'-0" / IN.	CHECKED -	REVISED -		SCALE: _____	SHEET NO. _____ OF _____ SHEETS	STA. _____	TO STA. _____	ILLINOIS FED. AID PROJECT		
	PLOT DATE = 3/23/2009	DATE -	REVISED -		CONTRACT NO. 78117						

IL 13 WESTBOUND DETOUR

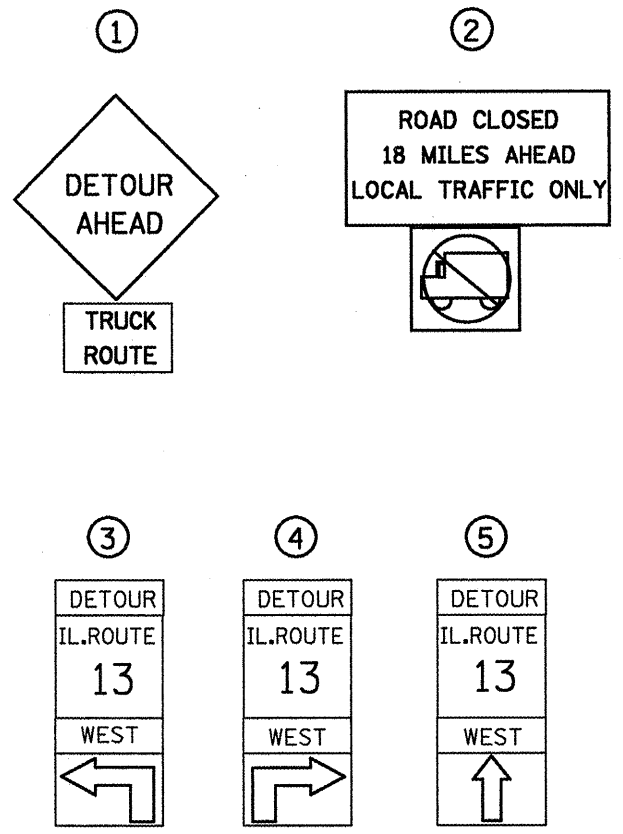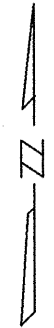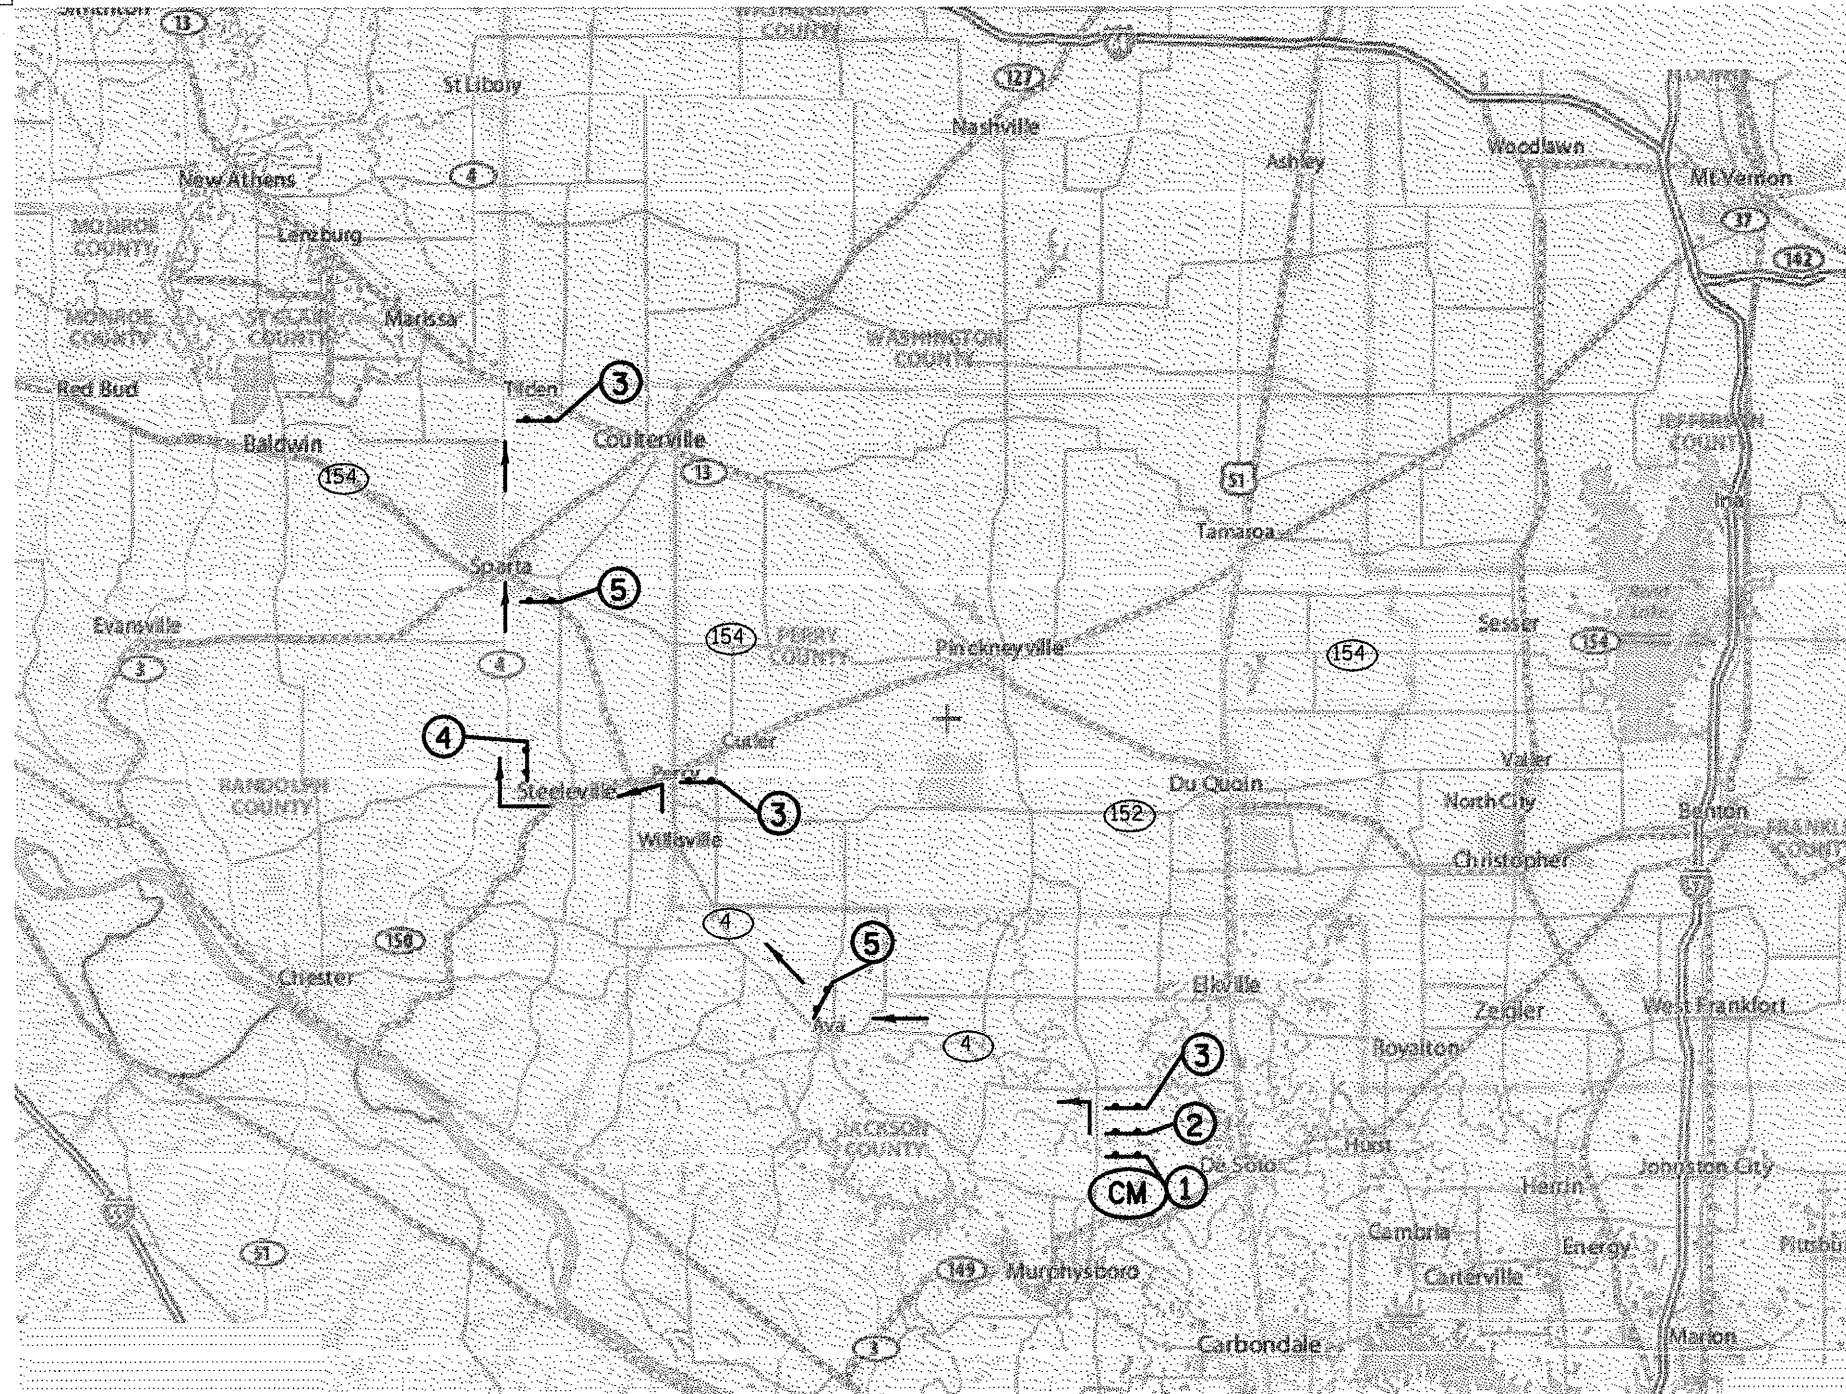




CM CHANGEABLE MESSAGE SIGN LOCATION

DETOUR ROUTE GOES THROUGH AVA, PERCY, STEELEVILLE, SPARTA AND TILDEN.

*FAP 42/841

FILE NAME =	USER NAME = mccordkr	DESIGNED -	REVISED -	STATE OF ILLINOIS DEPARTMENT OF TRANSPORTATION	DETOUR SIGNING WESTBOUND IL 13	F.A. RTE.	SECTION	COUNTY	TOTAL SHEETS	SHEET NO.
o:\pw\work\PW\DOT\MCCORDKR\d0128164\781	7-shr-misc.dgn	DRAWN -	REVISED -			8103	10811-1	PERRY	24	21
	PLOT SCALE = 100.0000' / IN.	CHECKED -	REVISED -							
	PLOT DATE = 3/23/2009	DATE -	REVISED -							
					SCALE: _____	SHEET NO. _____ OF _____ SHEETS		STA. _____ TO STA. _____		ILLINOIS FED. AID PROJECT
CONTRACT NO. 78117										

IL 13 EASTBOUND DETOUR

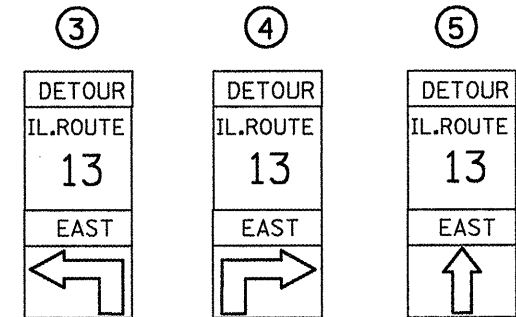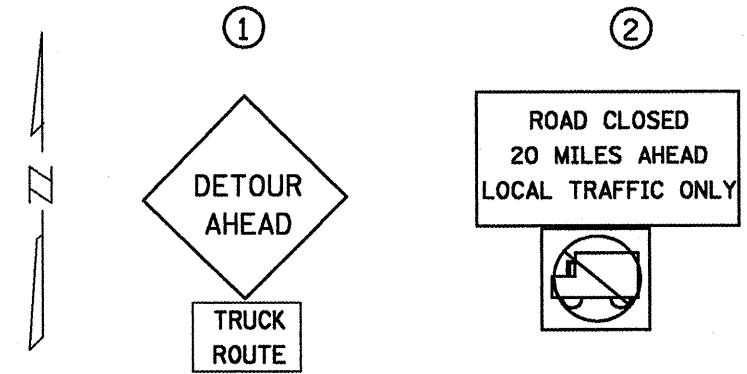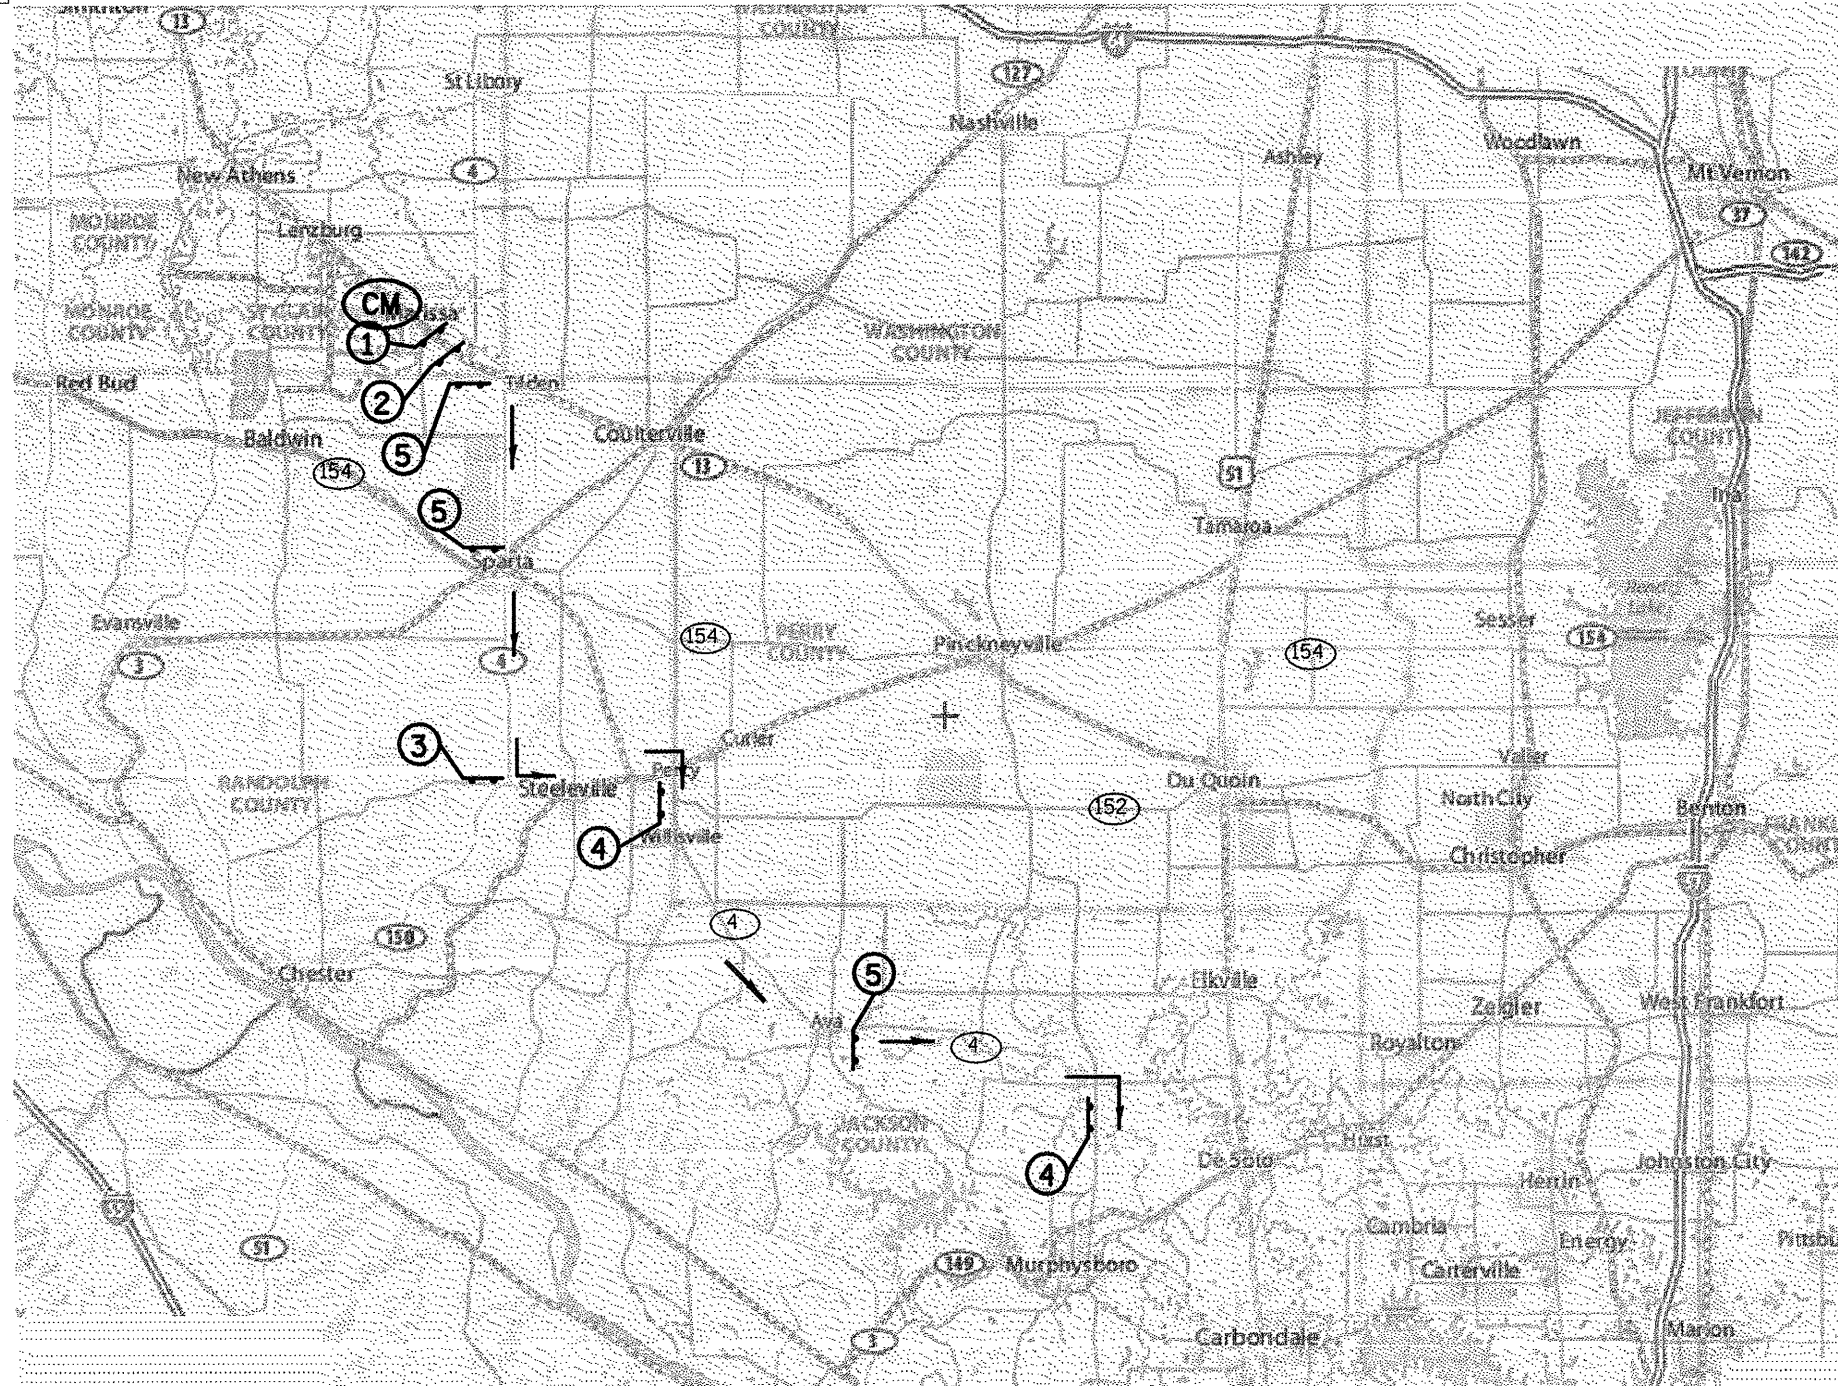








CM CHANGEABLE MESSAGE SIGN LOCATION

DETOUR ROUTE GOES THROUGH TILDEN, SPARTA, STEELEVILLE, PERCY AND AVA.

*FAP 42/841

FILE NAME = c:\pwork\pvidot\mccordkr\d8128164\781	USER NAME = mcoordkr 7-shv-misc.dgn	DESIGNED - DRAWN -	REVISED - REVISED -	STATE OF ILLINOIS DEPARTMENT OF TRANSPORTATION	DETOUR SIGNING EASTBOUND IL 13	F.A. RTE. = SECTION COUNTY	TOTAL SHEETS	SHEET NO.
PLOT SCALE = 1/88,000" / IN.	CHECKED -	REVISED -	REVISED -	SCALE: _____	SHEET NO. ____ OF ____ SHEETS	1031081-1	24	22
PLOT DATE = 3/23/2009	DATE -	REVISED -	REVISED -	STA. _____ TO STA. _____	ILLINOIS FED. AID PROJECT	PERBY		
						CONTRACT NO. 78117		

IL 154 WESTBOUND DETOUR

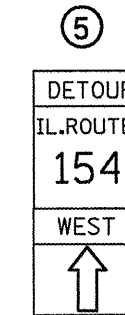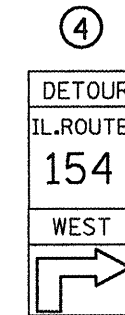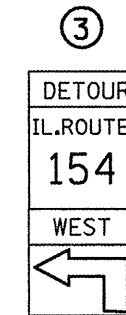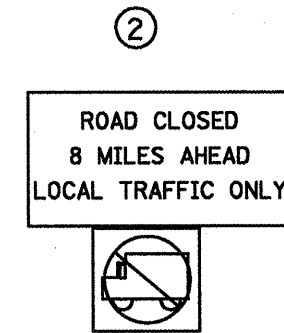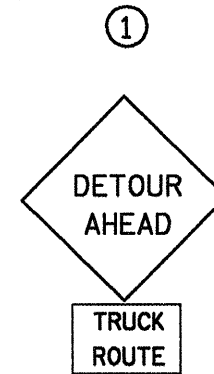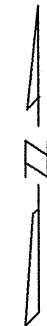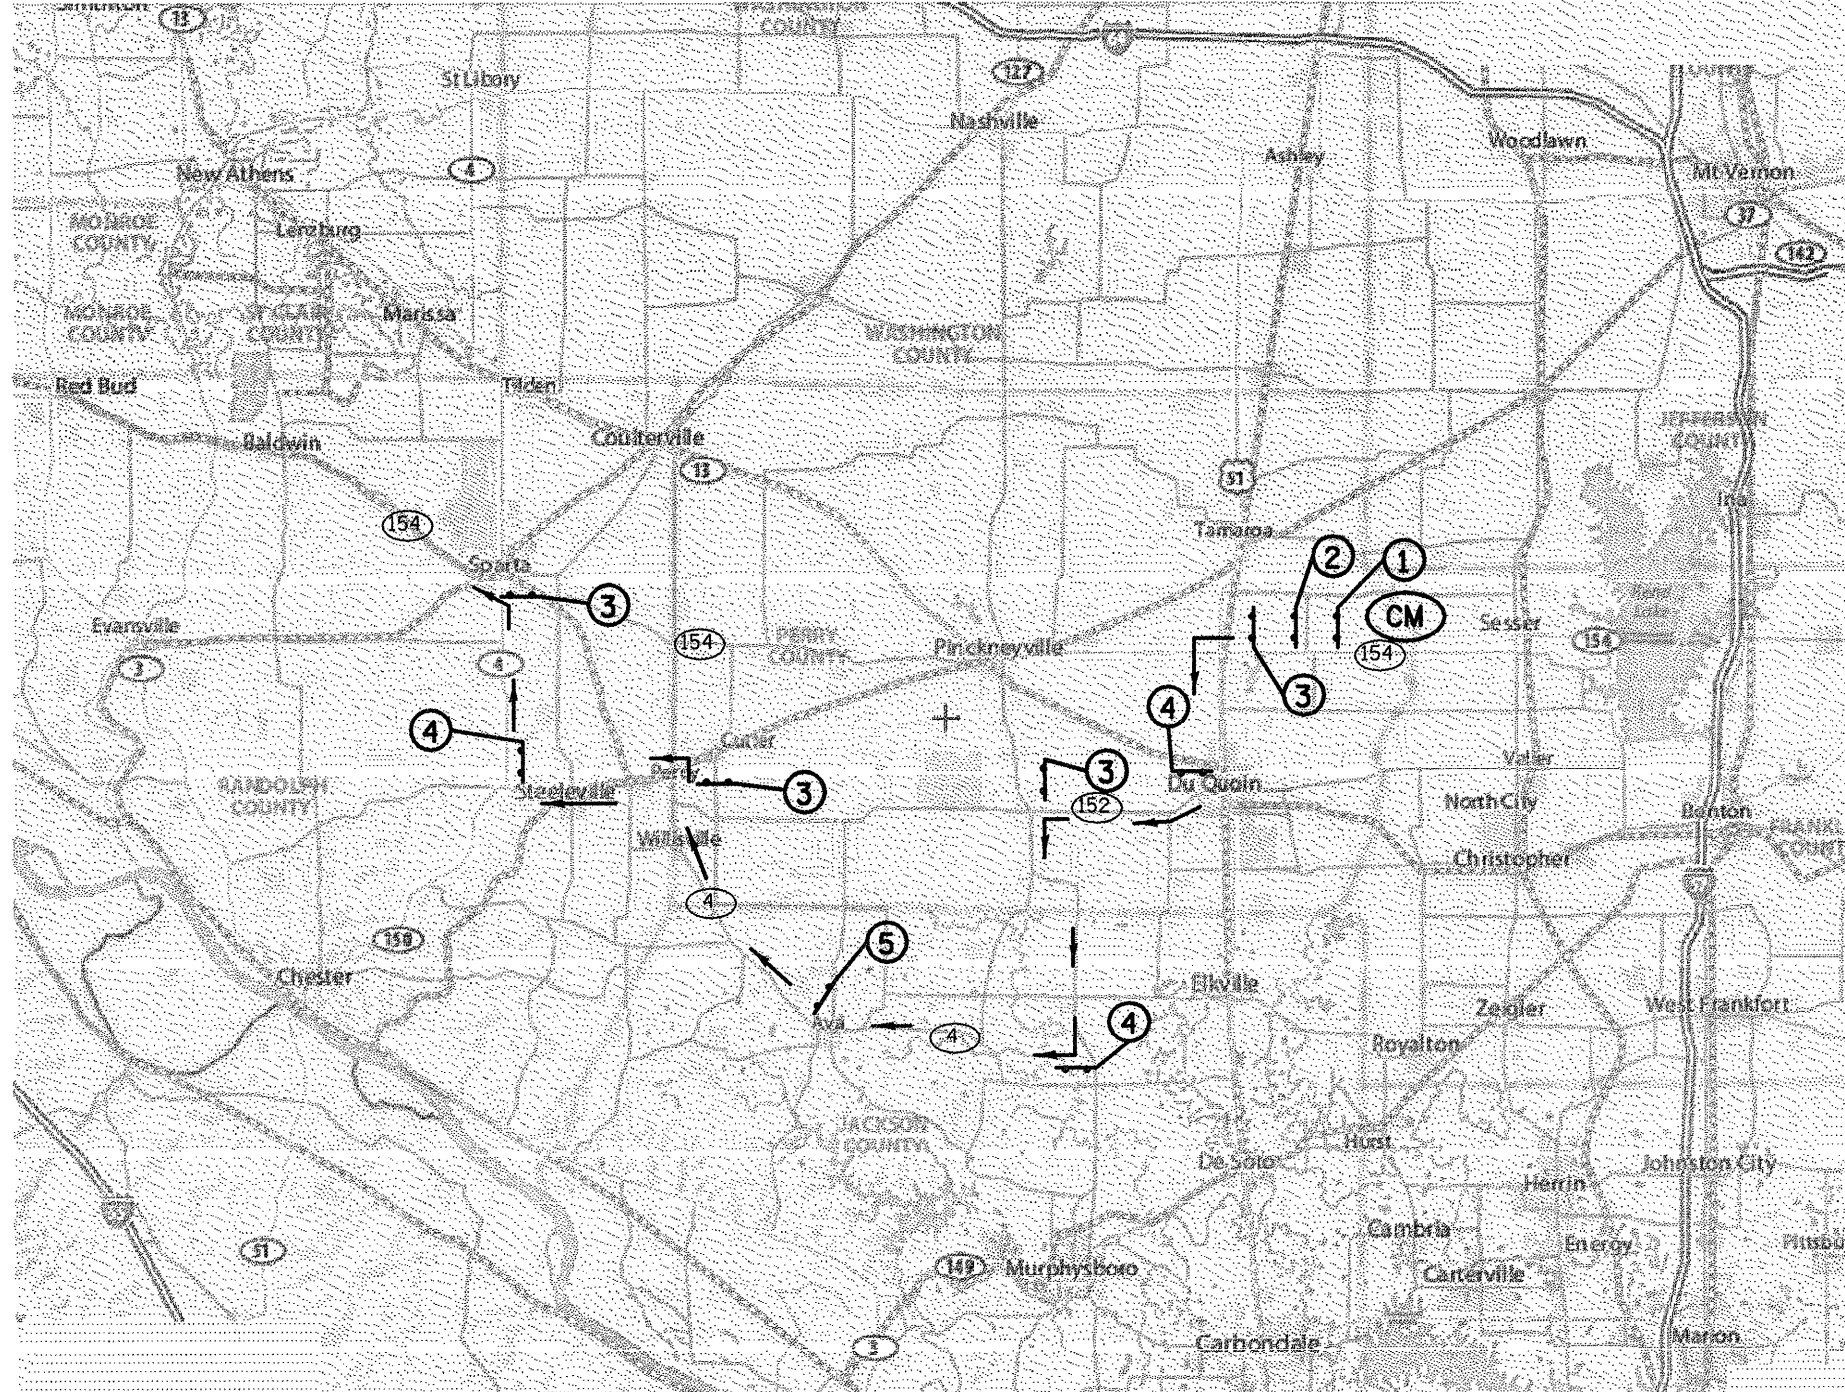




CM CHANGEABLE MESSAGE SIGN LOCATION

DETOUR ROUTE GOES THROUGH DUQUOIN, AVA, WILLISVILLE, PERCY, STEELEVILLE AND SPARTA.

*FAP 42/841

FILE NAME =	USER NAME = mcoordkr	DESIGNED -	REVISED -	STATE OF ILLINOIS DEPARTMENT OF TRANSPORTATION	DETOUR SIGNING WESTBOUND IL 154	F.A. RTE. =	SECTION =	COUNTY =	TOTAL SHEETS =	SHEET NO. =
o:\pwork\PWIDOT\MCCORDKR\08128164\781	7-shr-miso.dgn	DRAWN -	REVISED -			810310811-1	PERRY	24	23	
	PLOT SCALE = 100.0000' / IN.	CHECKED -	REVISED -							
	PLOT DATE = 3/23/2009	DATE -	REVISED -							
					SCALE: _____	SHEET NO. _____ OF _____ SHEETS		STA. _____ TO STA. _____		ILLINOIS FED. AID PROJECT
										CONTRACT NO. 78117

IL 154 EASTBOUND DETOUR

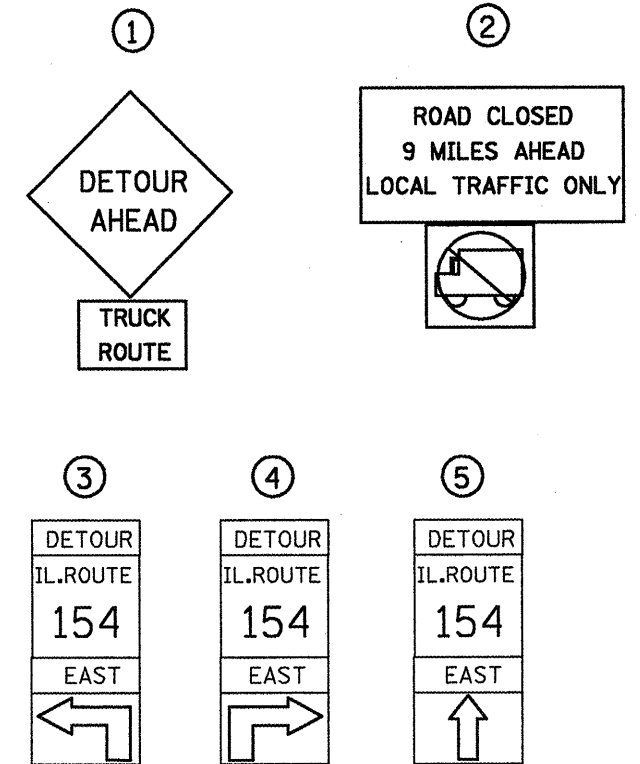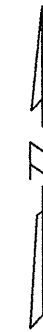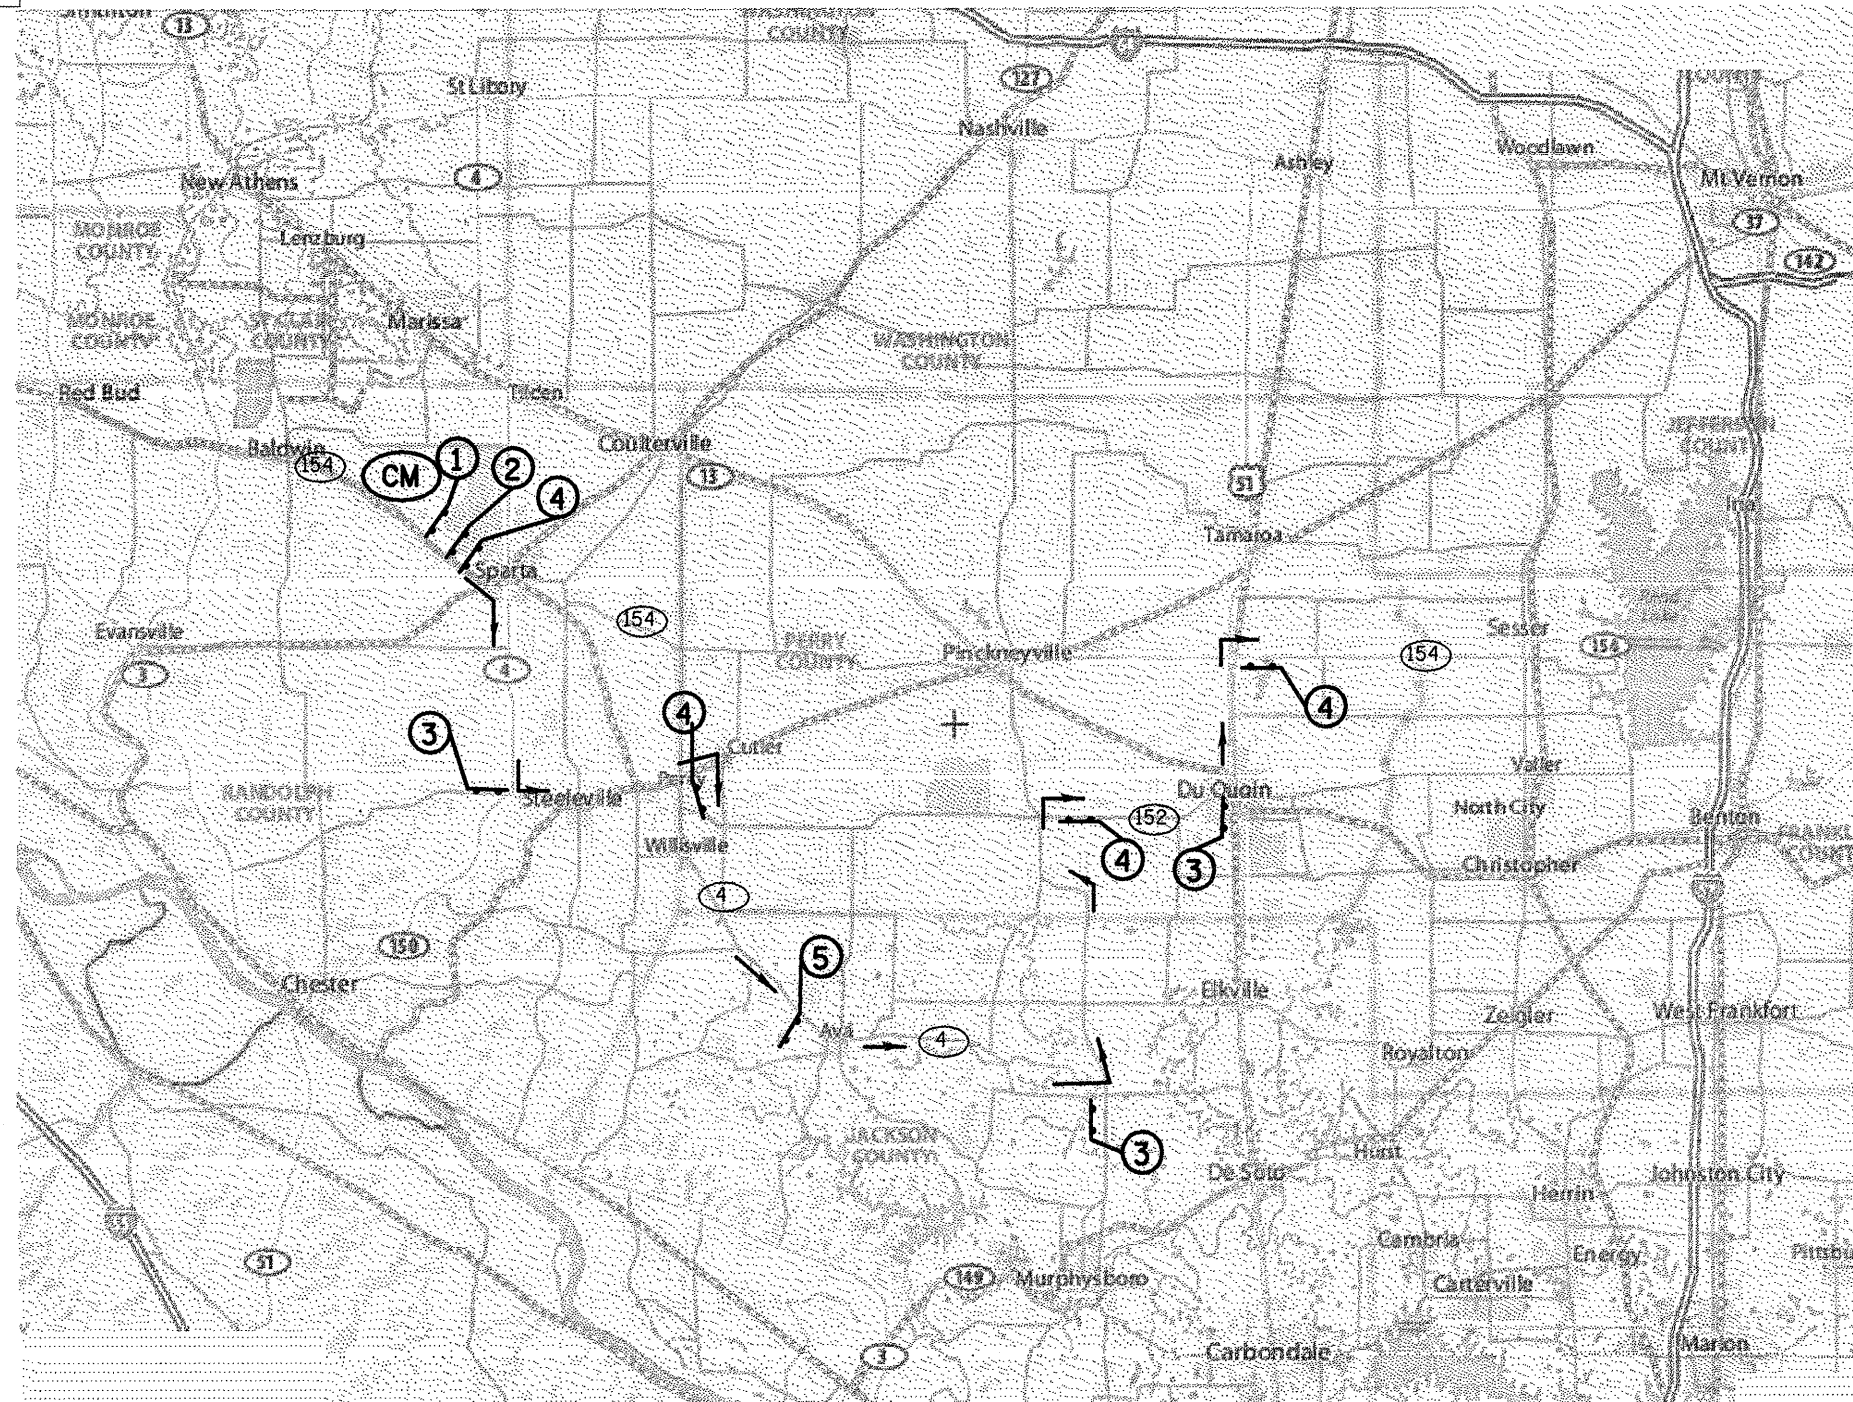

CM CHANGEABLE MESSAGE SIGN LOCATION

DETOUR ROUTE GOES THROUGH SPARTA, STEELEVILLE, PERCY, WILLISVILLE, AVA AND DUQUOIN.

*FAP 42/841

FILE NAME =	USER NAME = mcoordkr	DESIGNED -	REVISED -	STATE OF ILLINOIS DEPARTMENT OF TRANSPORTATION	DETOUR SIGNING	F.A. RTE.:	SECTION	COUNTY	TOTAL SHEETS	SHEET NO.
o:\pwork\pwork\MCCORDKR\28128164\781	7-shr-misc.dgn	DRAWN -	REVISED -		EASTBOUND IL 154	---	(8.103.108)I-1	PEBBY	24	24
PLOT SCALE = 100.0000' / IN.		CHECKED -	REVISED -							
PLOT DATE = 3/23/2009		DATE -	REVISED -		SCALE: _____	SHEET NO. _____ OF _____ SHEETS		STA. _____ TO STA. _____		ILLINOIS FED. AID PROJECT
										CONTRACT NO. 78117