


Plot Date: 3/25/2009
 Plotter: AEC
 Plot Scale: 1"=40'
 Plot Type: PLOT
 Plot Name: FAS2937

FINAL SURVEY	SURVEYED	DATE
NOTE BOOK	FLATTED	BY
NO.	TEMPLATE	
	AREAS CHECKED	

ORIGINAL SURVEY	SURVEYED	DATE
NOTE BOOK	FLATTED	BY
NO.	TEMPLATE	
	AREAS CHECKED	

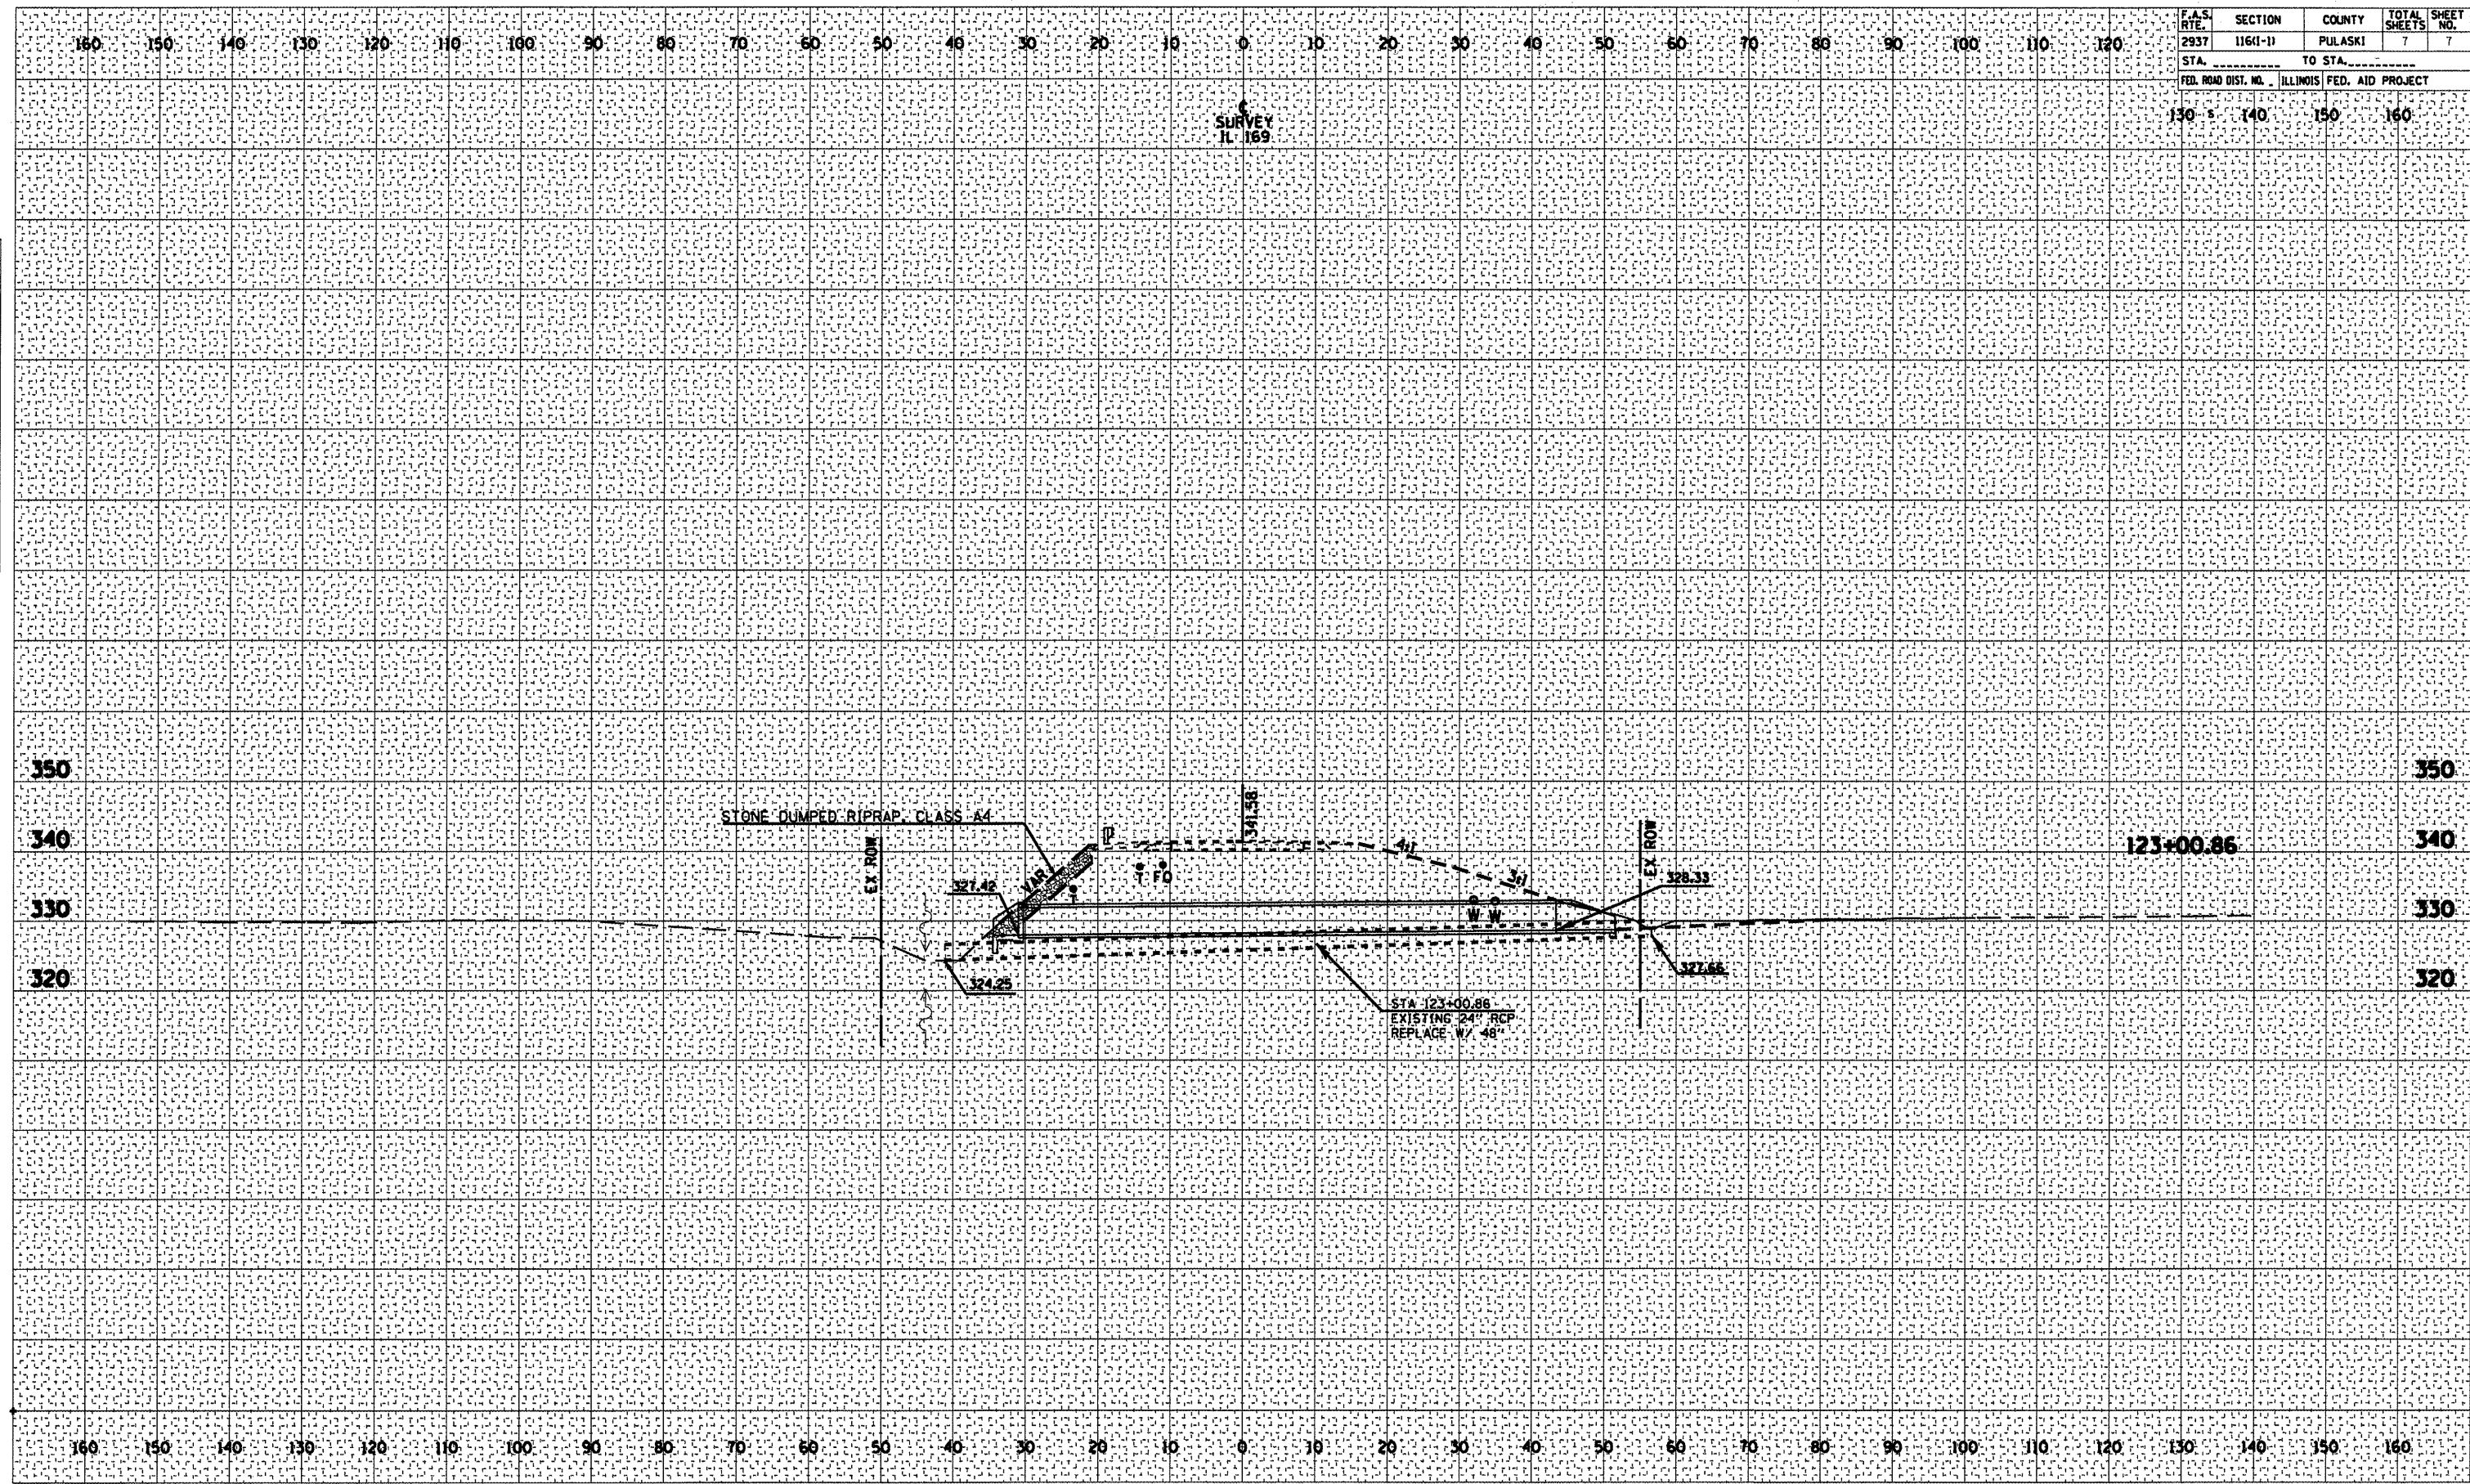

F.A.S. RTE.	SECTION	COUNTY	TOTAL SHEETS	SHEET NO.
2937	11641-11	PULASKI	7	7
STA. 130+5		TO STA. 160		
FED. ROAD DIST. NO.		ILLINOIS FED. AID PROJECT		