




Notes:  
Space reinforcement in cap to miss anchor bolts.

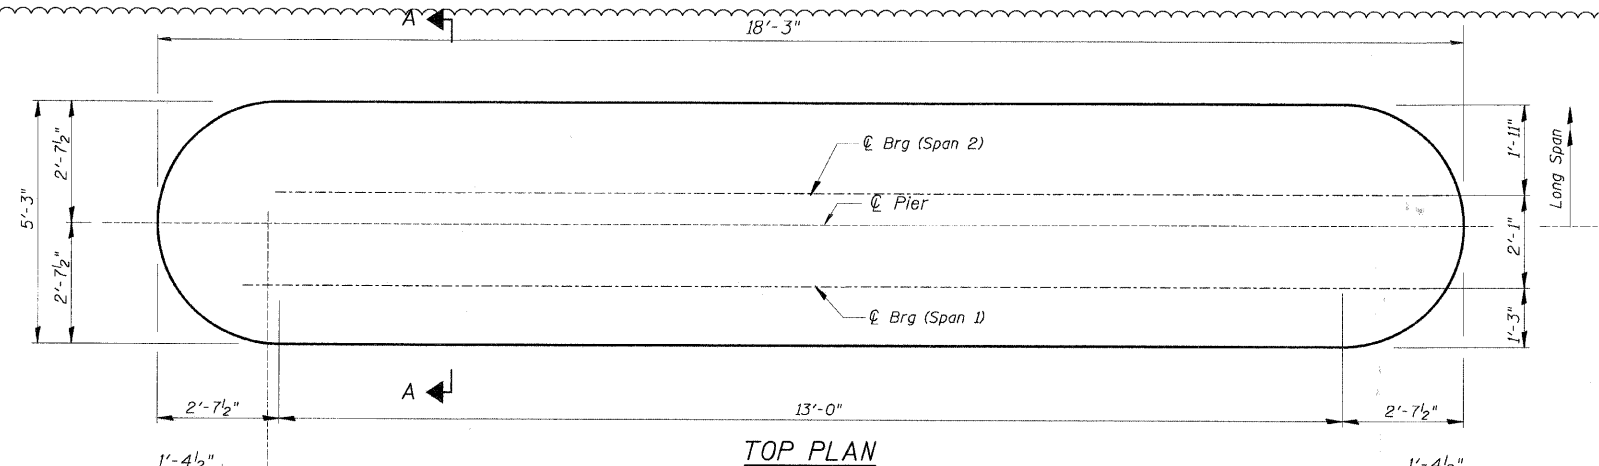


**TOP PLAN**

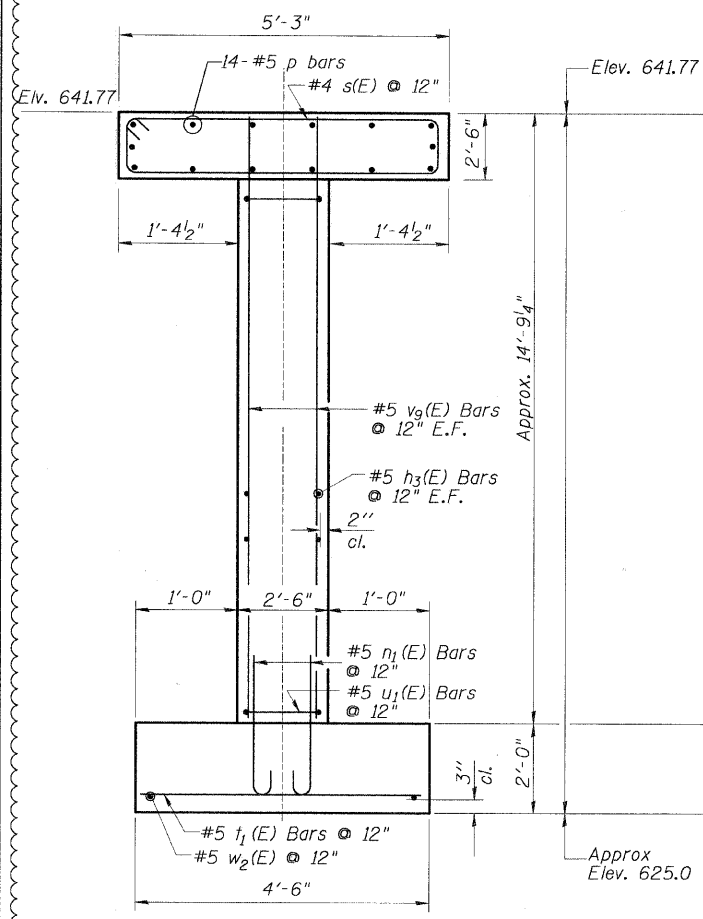

**END VIEW**

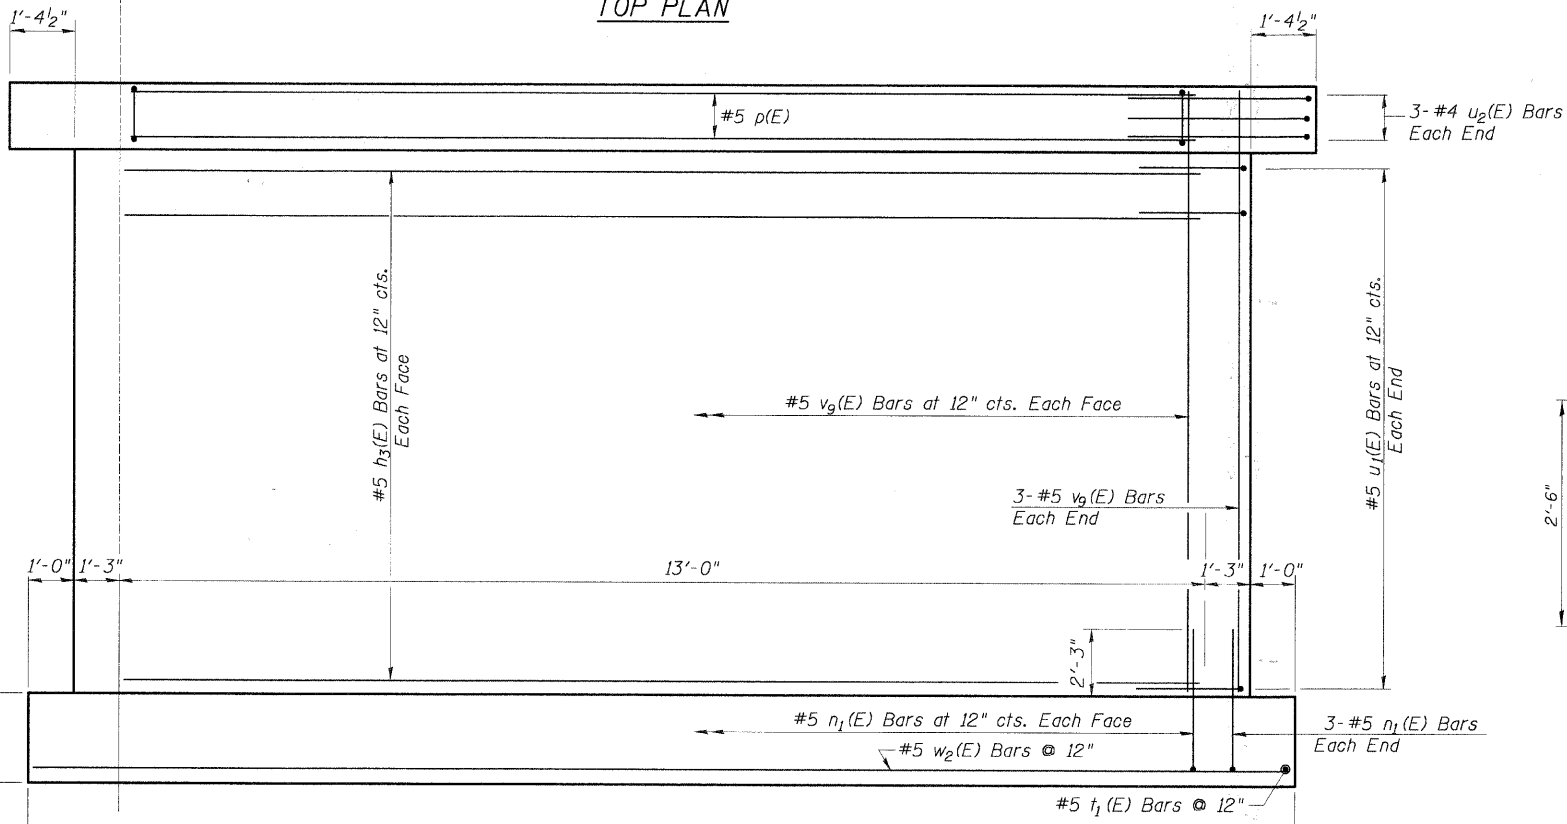


**ELEVATION**  
(Looking South)

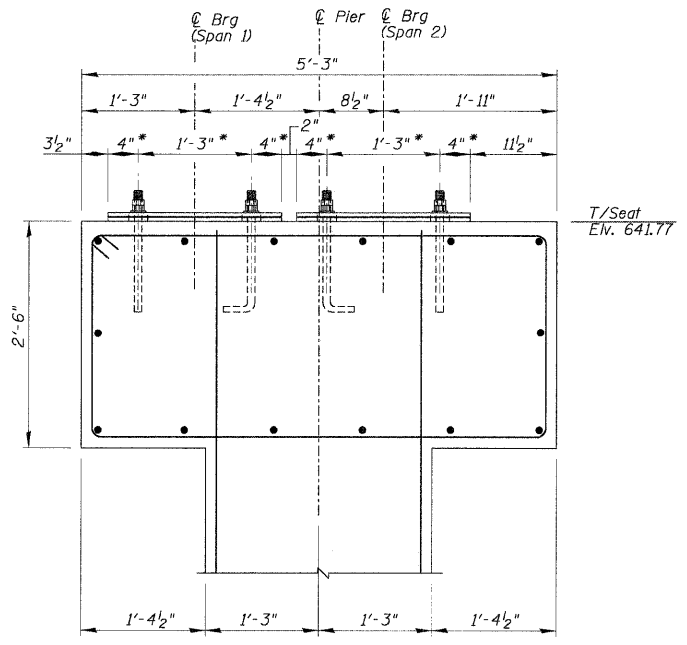

**BEARING DETAIL**  
**SECTION A-A**

\* Contractor Shall Coordinate All Dimensions With Bridge Manufacturer Prior To Construction.

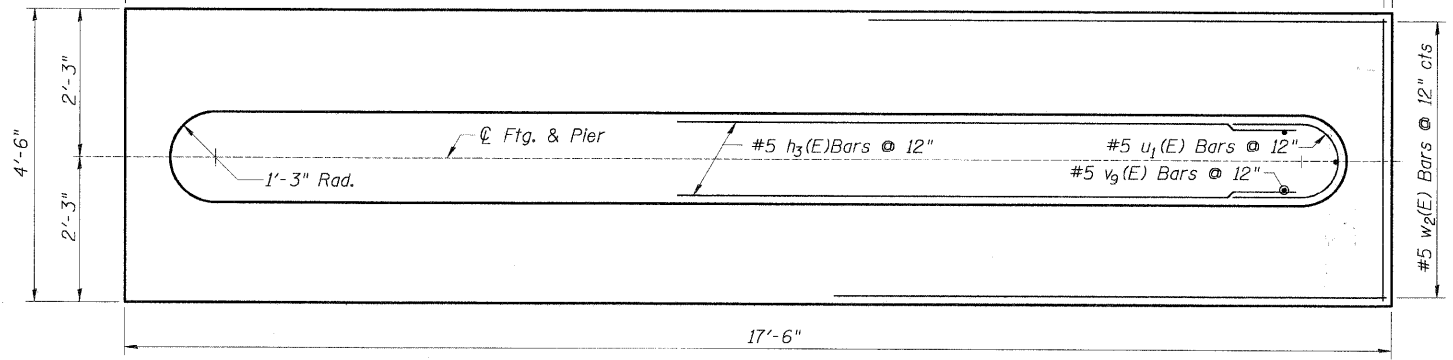

**FOOTING PLAN**

REVISIONS	
NAME	DATE
1. PER IDOT COMMENTS	5/22/09

ILLINOIS DEPARTMENT OF TRANSPORTATION  
**BRIDGE 2**  
**STA. 90 + 40.00**  
**PIER**

SCALE: NOT TO SCALE  
DATE 5/22/2009  
DRAWN BY PDR  
CHECKED BY PLB

DATE: \_\_\_\_\_ BY: \_\_\_\_\_  
DATE: \_\_\_\_\_ BY: \_\_\_\_\_  
DATE: \_\_\_\_\_ BY: \_\_\_\_\_  
DATE: \_\_\_\_\_ BY: \_\_\_\_\_

PLAN SURVEYED \_\_\_\_\_  
NOTE BOOK \_\_\_\_\_  
ALIGNMENT CHECKED \_\_\_\_\_  
CADD FILE NAME \_\_\_\_\_  
NO. \_\_\_\_\_

PROFILE REVIEWED \_\_\_\_\_  
GRADES CHECKED \_\_\_\_\_  
NOTES CHECKED \_\_\_\_\_  
STRUCTURE NOTATIONS OK'D \_\_\_\_\_  
NO. \_\_\_\_\_