


ORIGINAL SURVEY SURVEYED BY DATE
 PLOTTED BY DATE
 NOTE BOOK NO. DATE
 AREAS CHECKED

FINAL SURVEY SURVEYED BY DATE
 PLOTTED BY DATE
 NOTE BOOK NO. DATE
 AREAS CHECKED

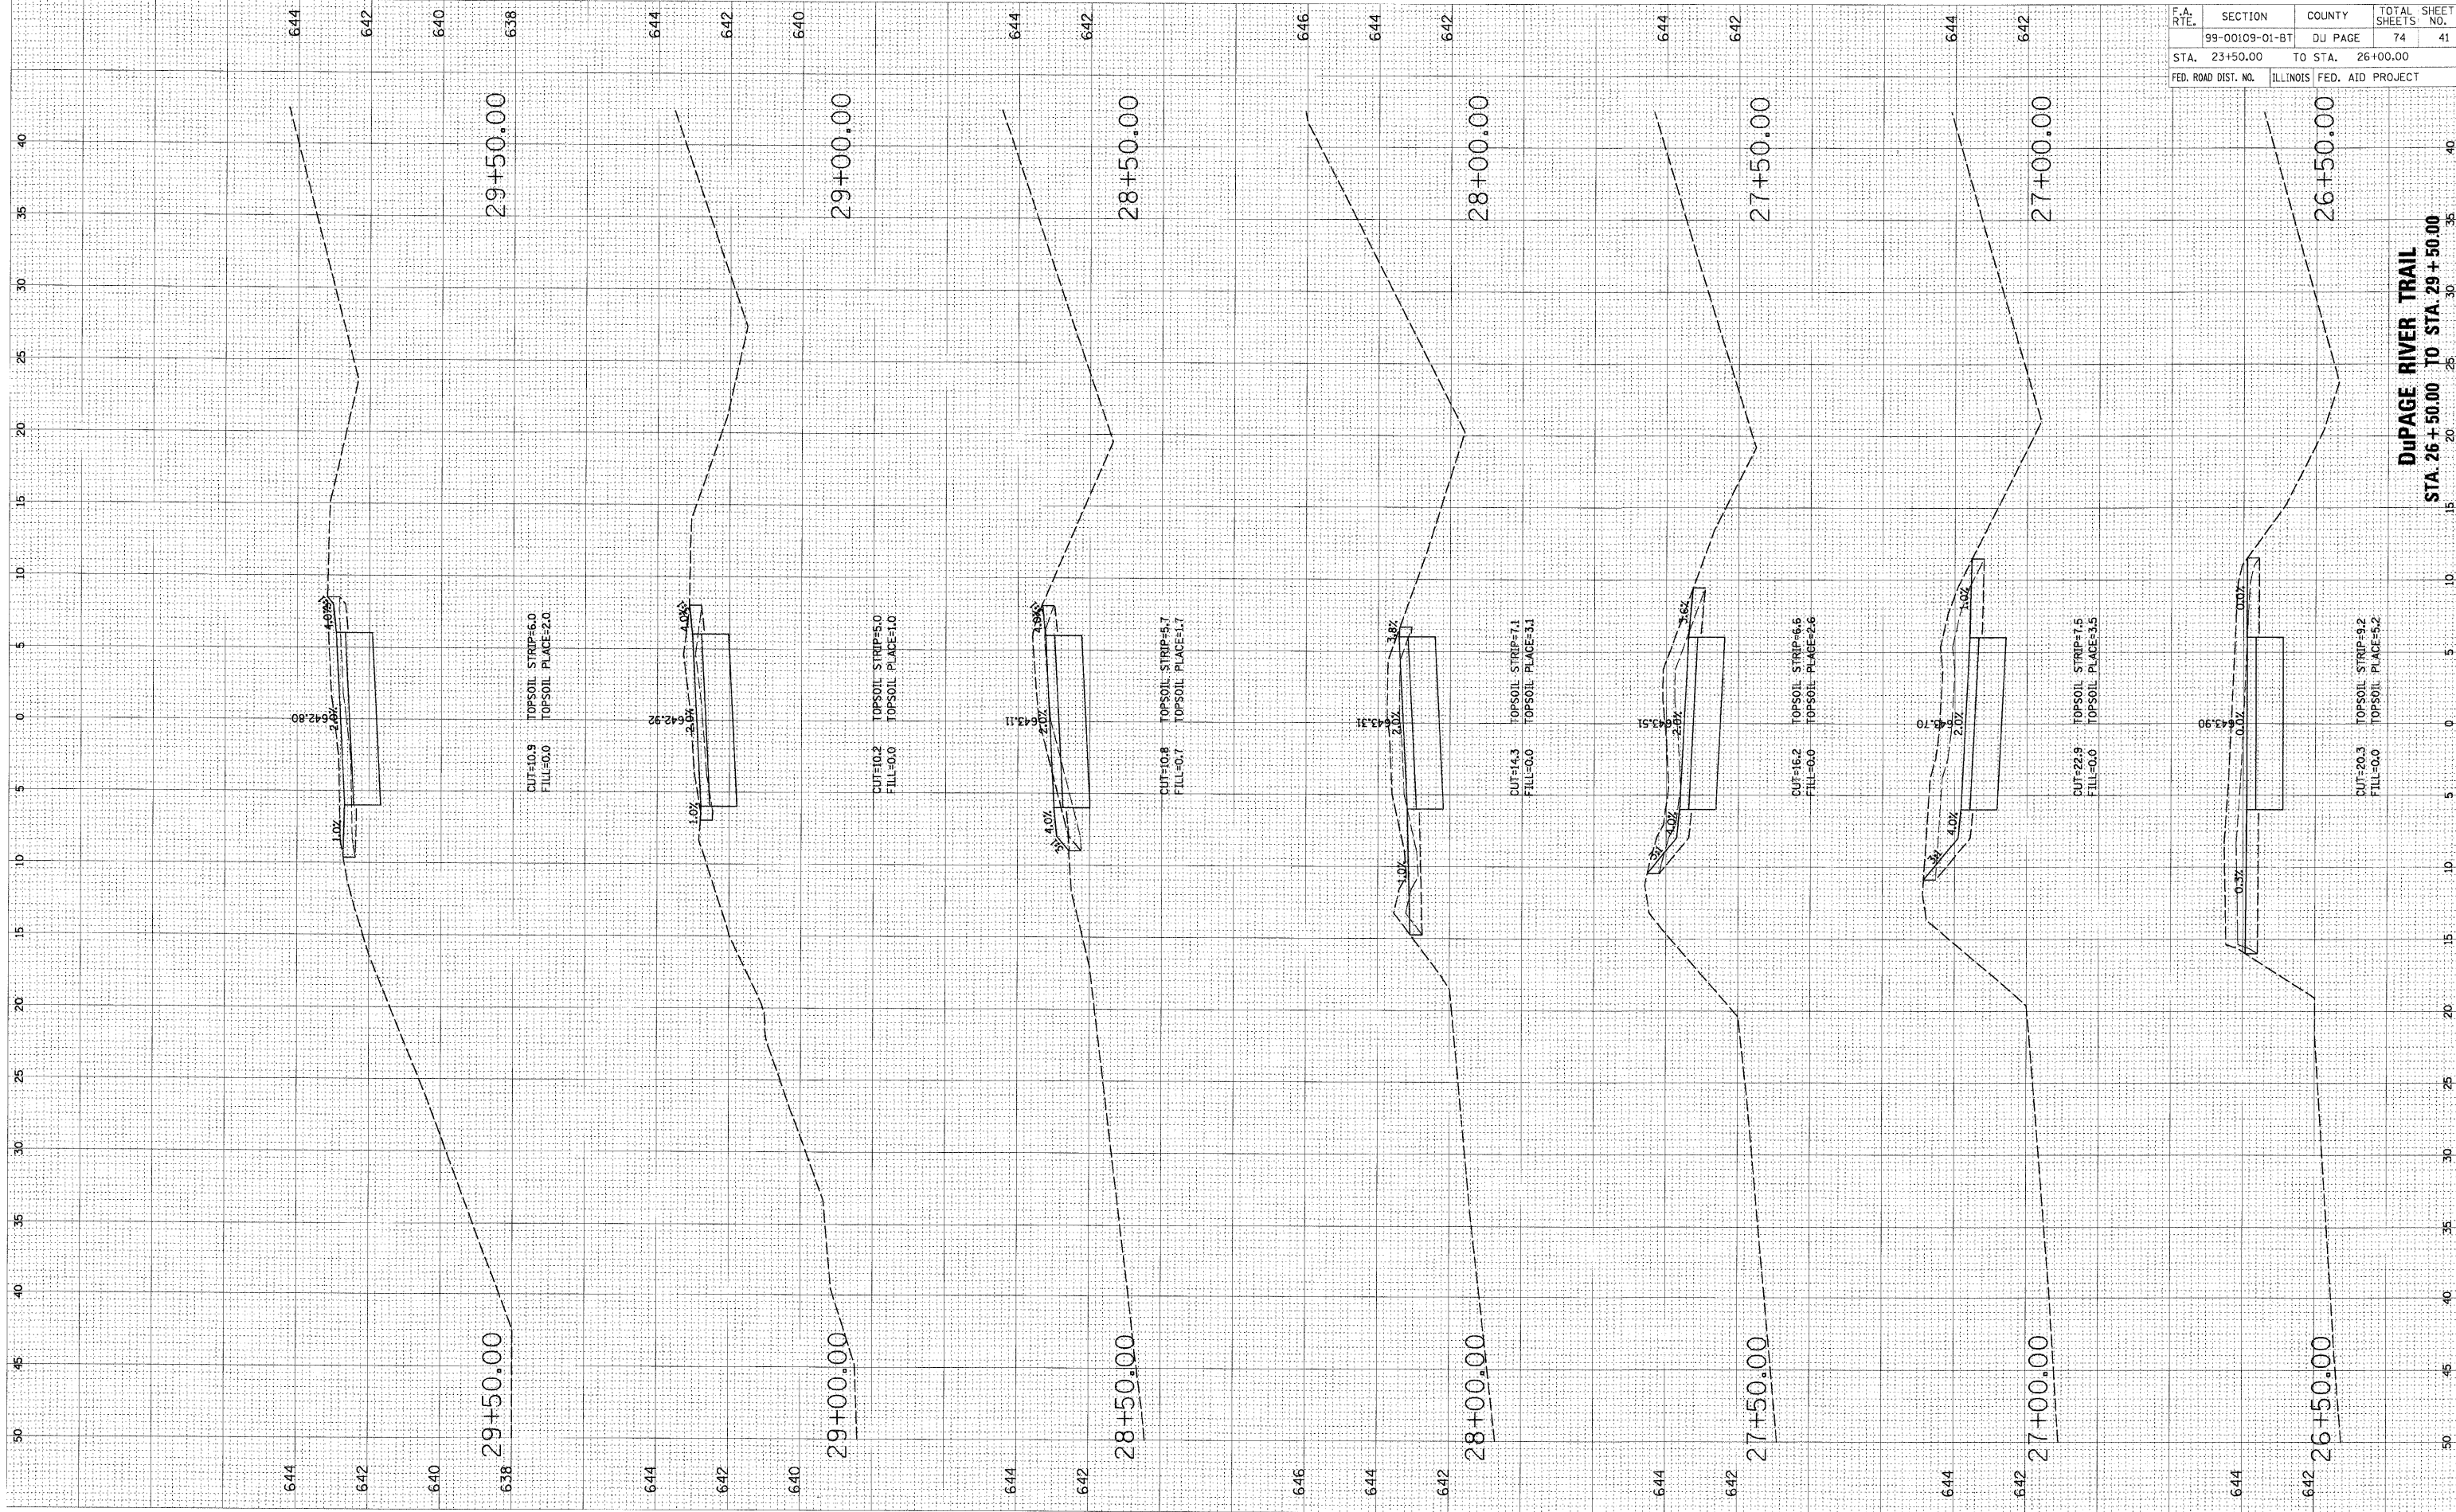

F.A. RTE.	SECTION	COUNTY	TOTAL SHEETS	SHEET NO.
	99-00109-01-BT	DU PAGE	74	41
STA. 23+50.00	TO STA. 26+00.00			
FED. ROAD DIST. NO.	ILLINOIS	FED. AID PROJECT		

DuPAGE RIVER TRAIL
 STA. 26+50.00 TO STA. 29+50.00

40
35
30
25
20
15
10
5
0
-5
-10
-15
-20
-25
-30
-35
-40