


F.A.S. RTE.	SECTION	COUNTY	TOTAL SHEETS	SHEET NO.
	03-26140-00-BR 03-21117-00-BR	LIVINGSTON	28	25
STA. 15+50		TO STA. 17+50		
FED. ROAD DIST. NO. 7 ILLINOIS FED. AID PROJECT				
CONTRACT NO. 87360				

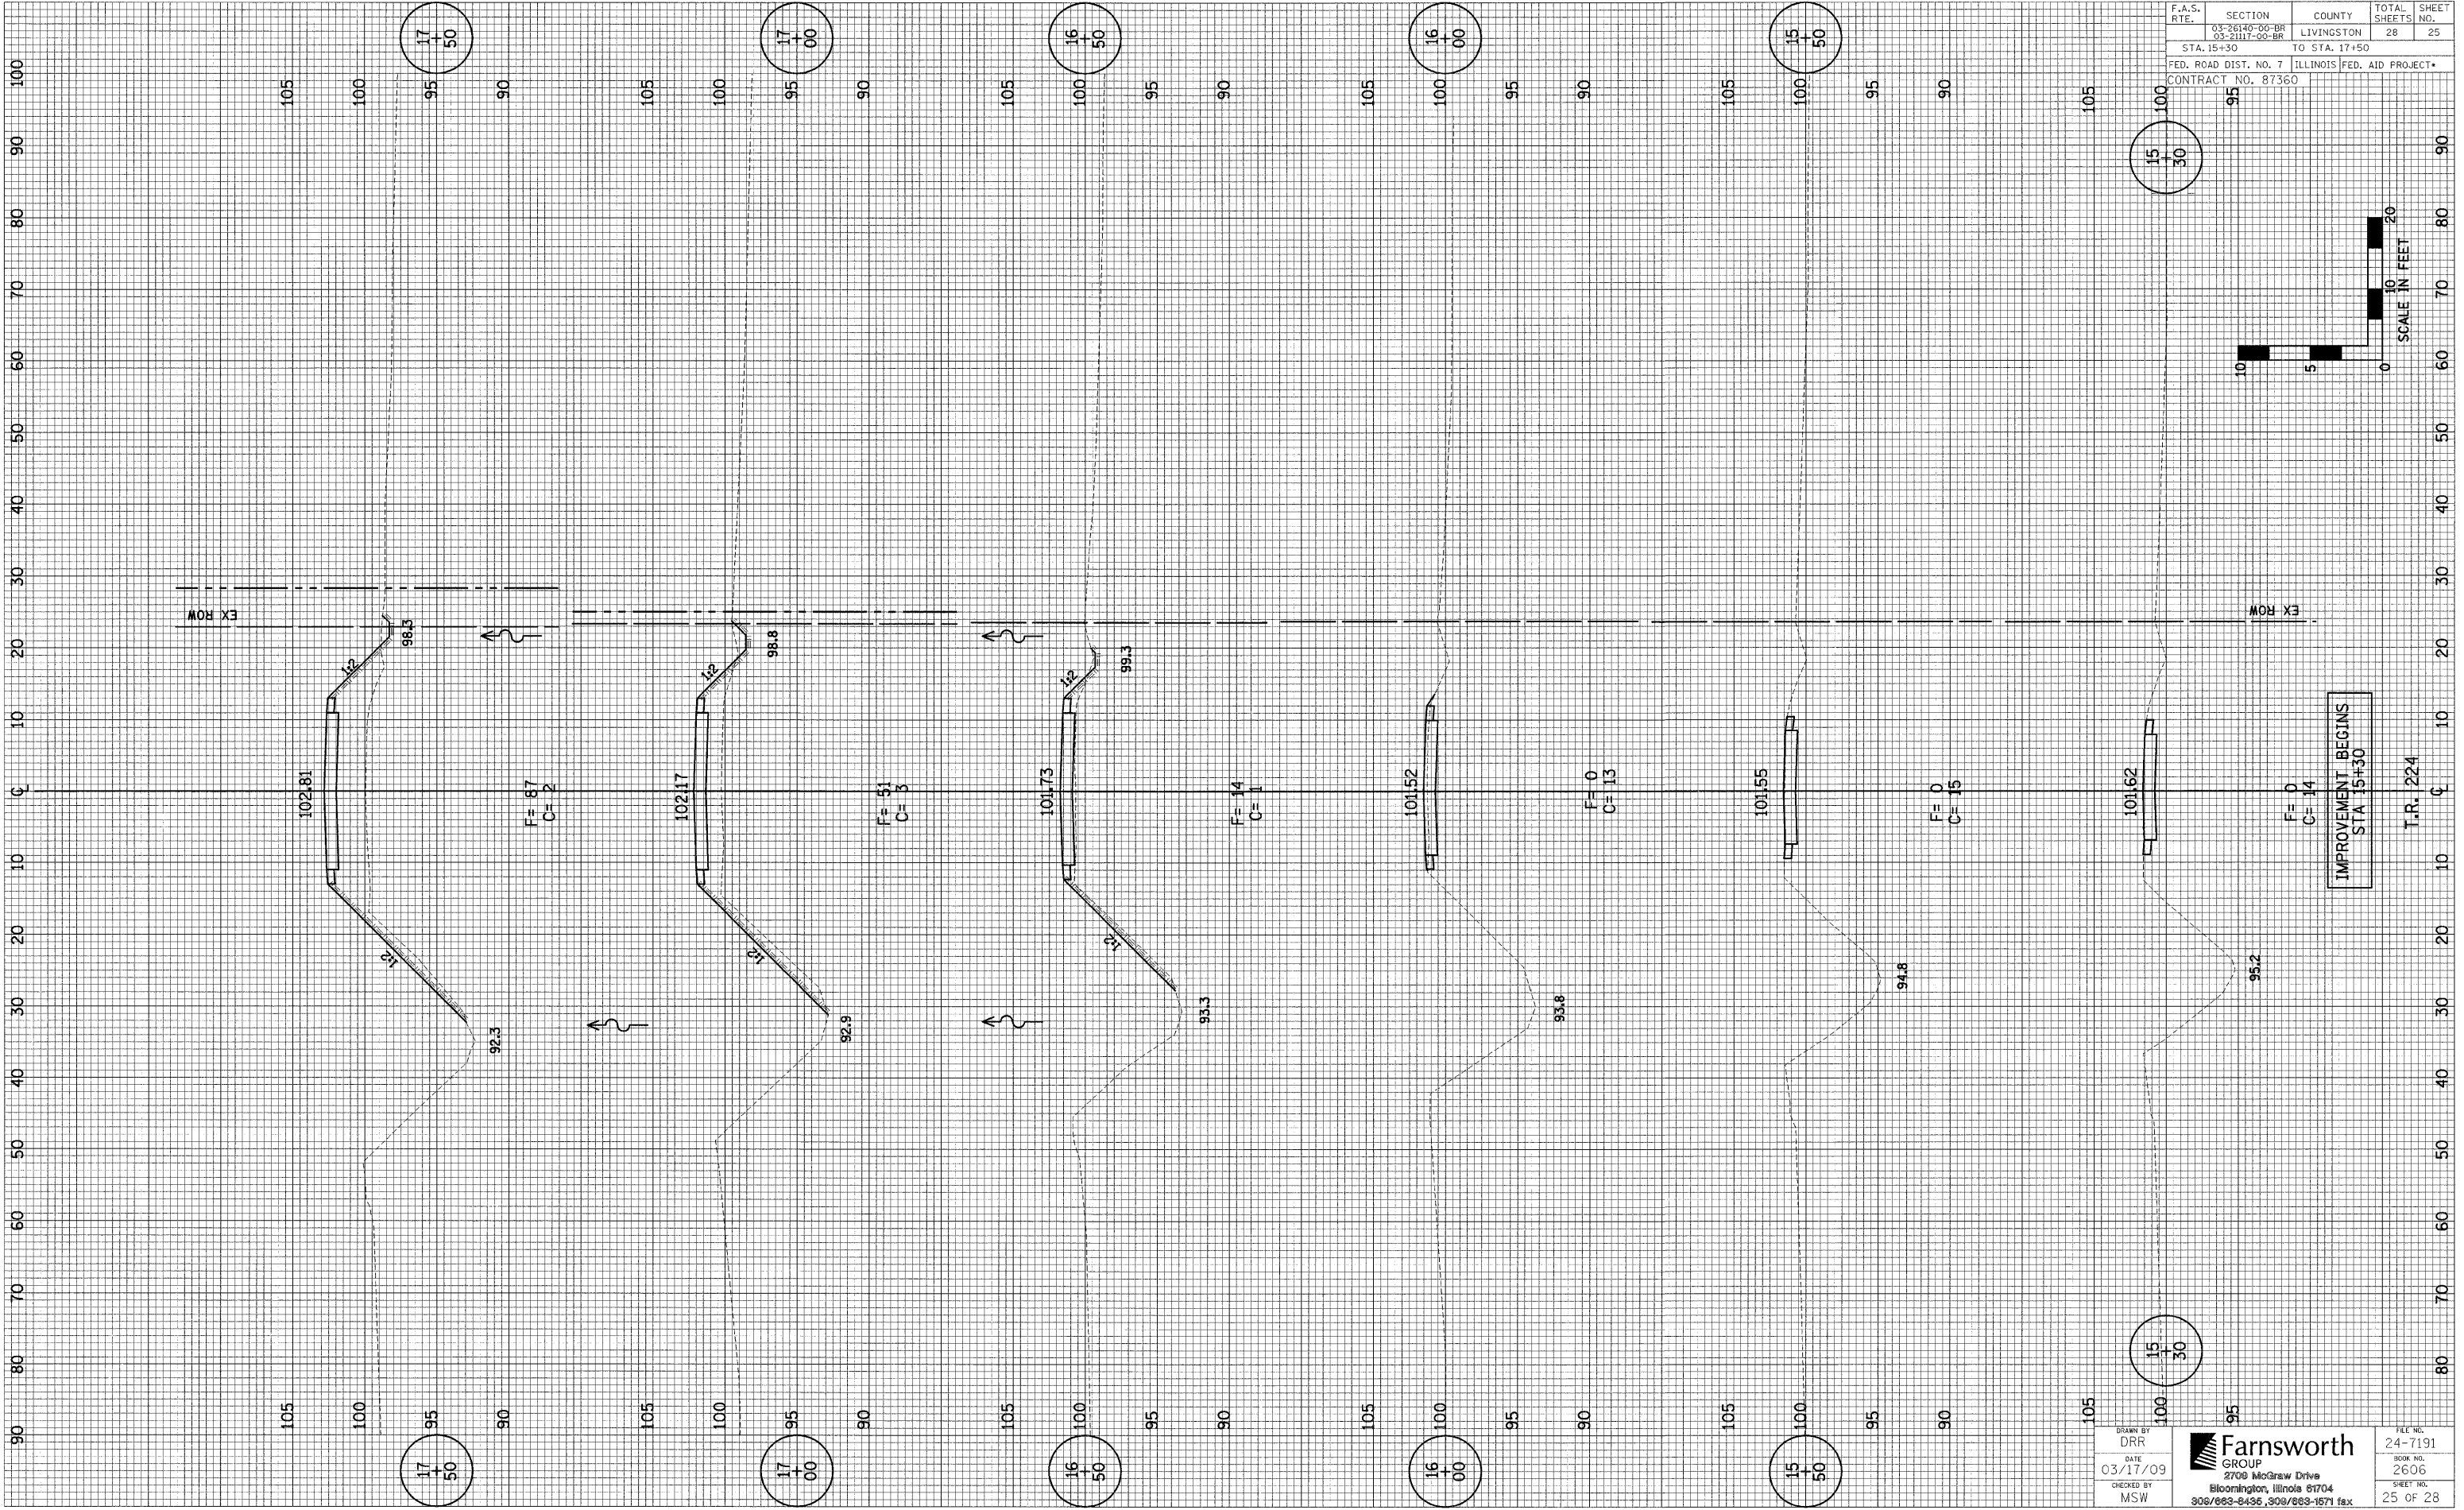

DRAWN BY DRR	FILE NO. 24-7191
DATE 03/17/09	BOOK NO. 2606
CHECKED BY MSW	SHEET NO. 25 OF 28

Farnsworth GROUP
2709 McGraw Drive
Bloomington, Illinois 61704
302/683-8436, 302/683-1571 fax