



Revised 6-1-02

FALL	SECTION	COUNTY	TOTAL SHEETS	SHEET NO.
**	**	KANKAKEE	17	14
CONTRACT NO. 87390				
FED. ROAD DIST. NO. ILLINOIS FED. AID PROJECT				
**06-0001-00-BT				
TYSON ENGINEERING, INC. CONSULTING CIVIL ENGINEERS LAND SURVEYORS DESIGN FIRM LICENSE #184-001136 367 SOUTH SCHUYLER AVENUE KANKAKEE, ILLINOIS 60901 PHONE (815) 932-7406				
This document and the ideas and designs incorporated herein, as an instrument of professional service, is the property of Tyson Engineering Inc. and is not to be used in whole or in part, for any other project without written authorization of Tyson Engineering Inc.				
Do not scale drawings. Use dimensions only. Contractor shall be responsible for verifying all dimensions. Information hereon and herein is confidential.				
REVISIONS				
NO.	DATE	BY	DESCRIPTION	
1	3/13/09	NRD	PER IDOT REVIEW	

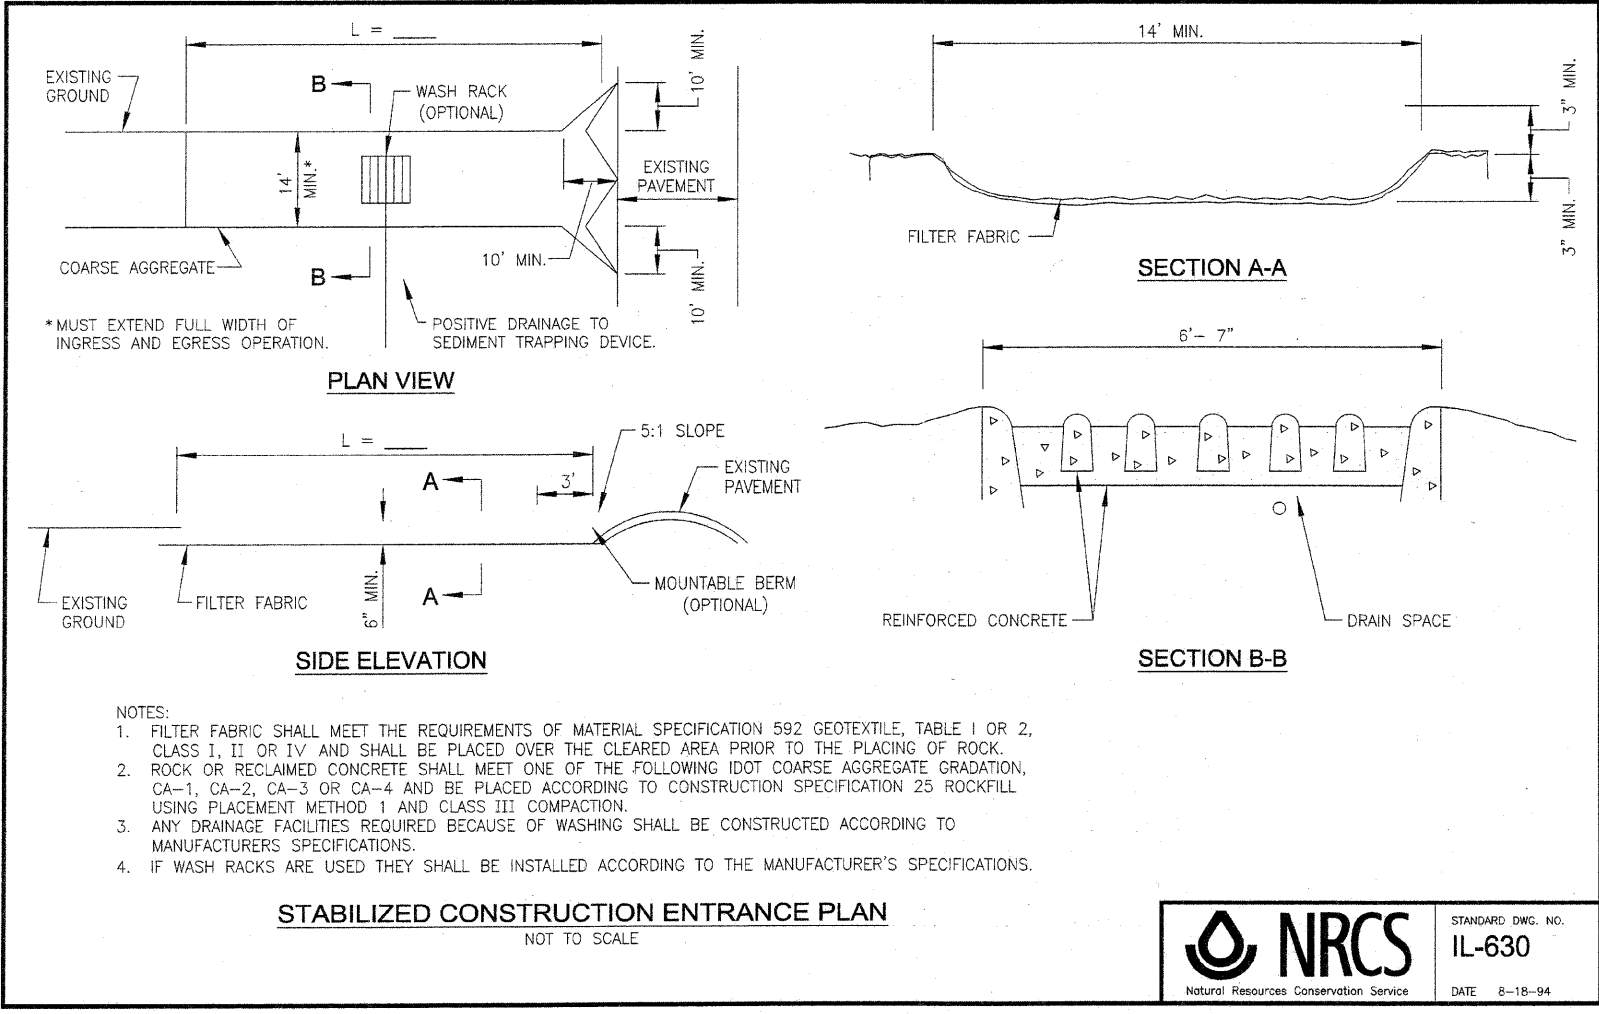

NRCS
Natural Resources Conservation Service

STANDARD DWG. NO. **IL-630**
DATE 8-18-94

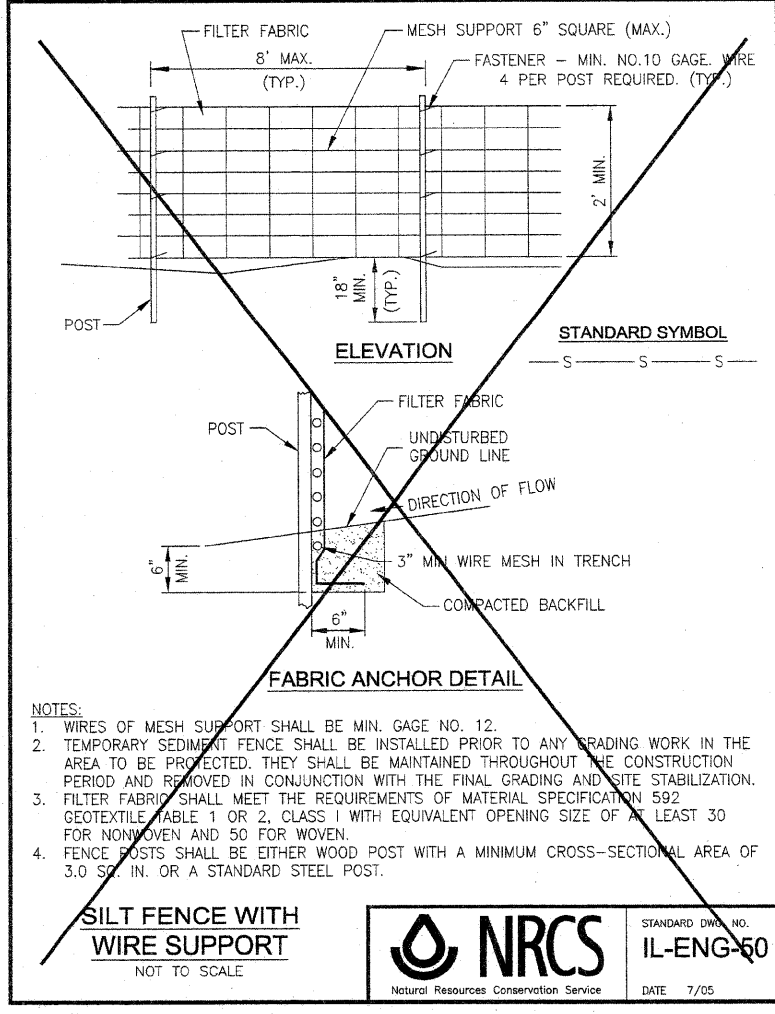

NRCS
Natural Resources Conservation Service

STANDARD DWG. NO. **IL-ENG-50**
DATE 7/05

STORM WATER POLLUTION PREVENTION DETAILS

IMPROVEMENTS TO SERVE RIVERFRONT TRAIL PHASE 1

SECTION 06-00001-00-BT

DATE:	DATE	JOB NO. E07093
SCALE:	N/A	FILE NO.
DRAWN BY:	NRD	SHEET 14
CHECKED BY:	SRM	OF 18

P:\0007\07093.dwg 3/13/09 2:06:28 PM CDT