
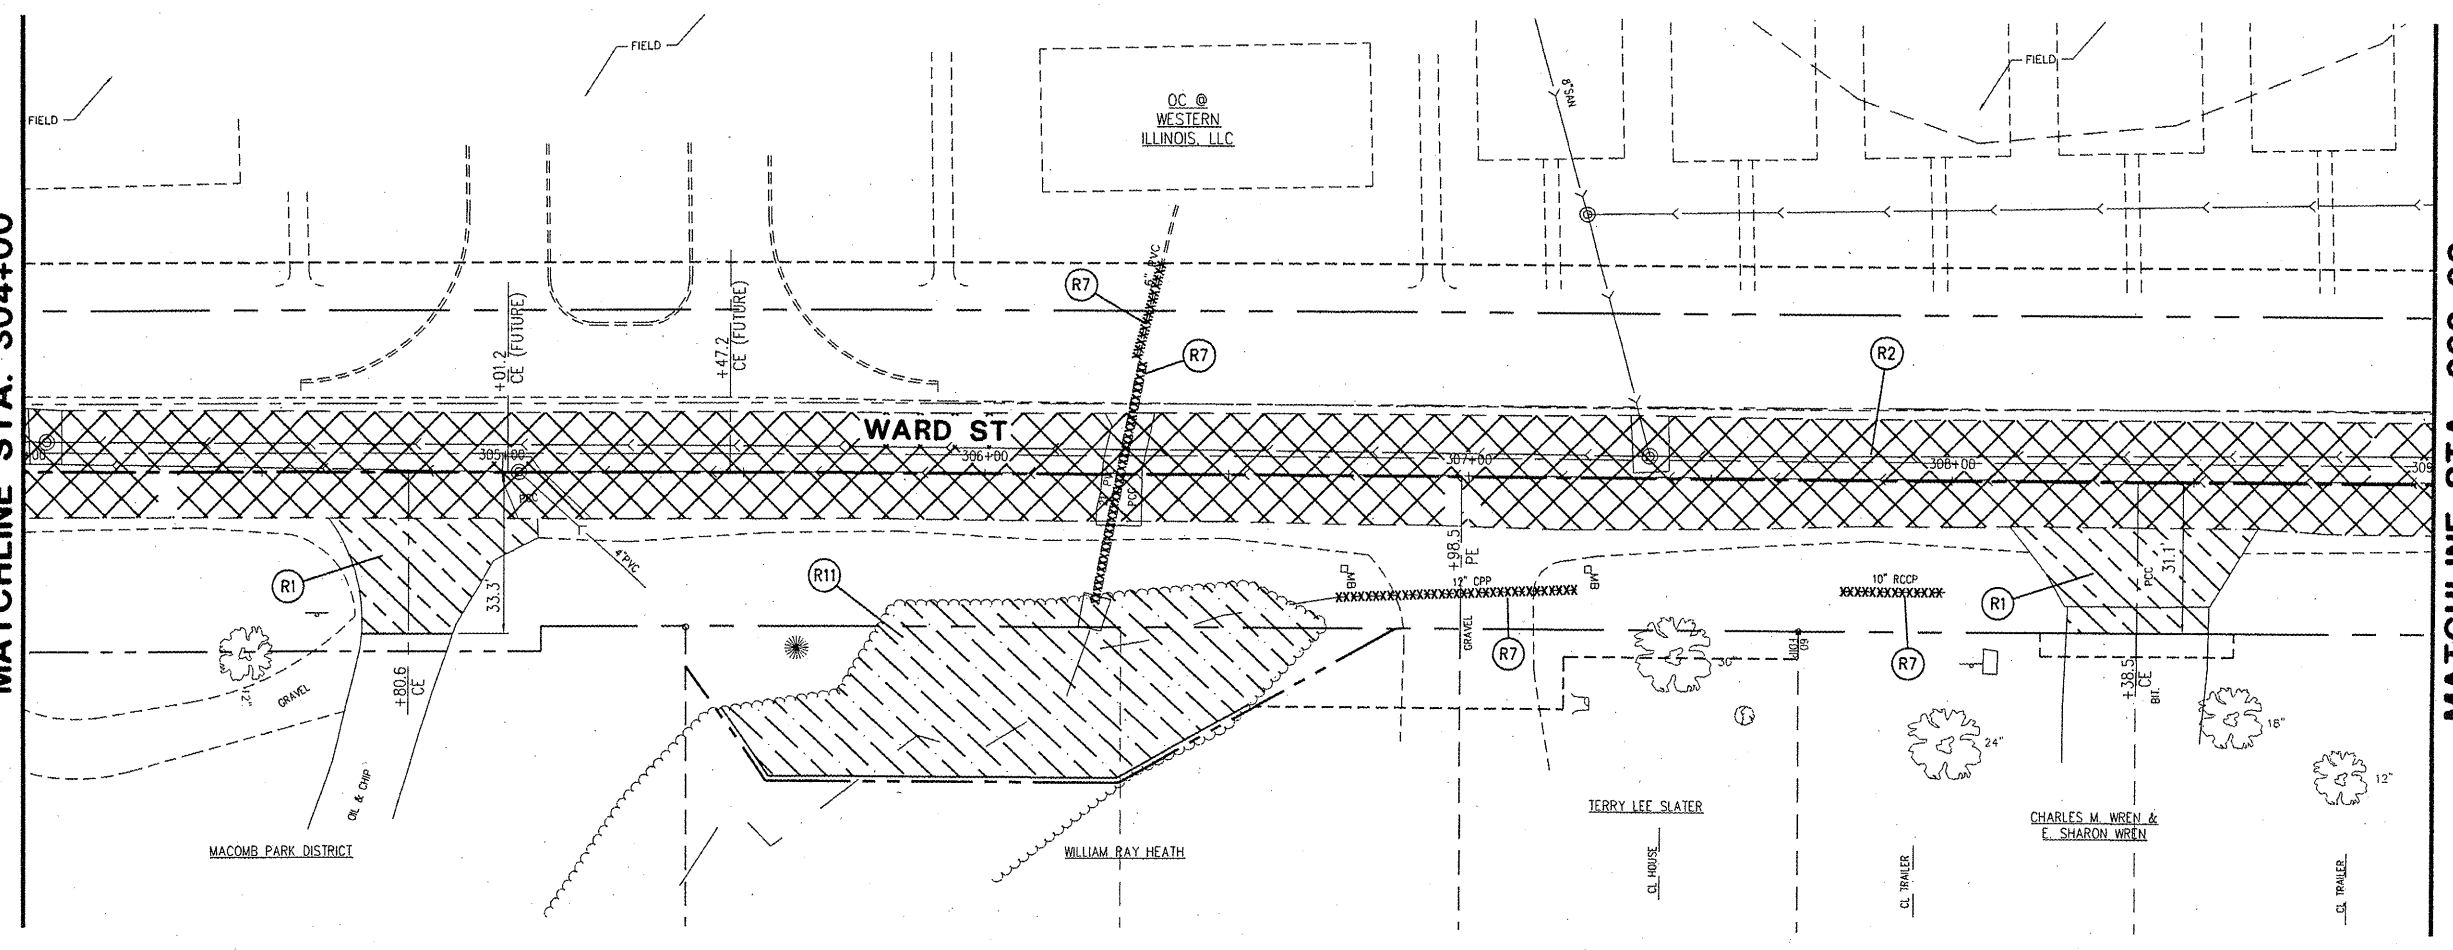


McClure
 Engineering Associates, Inc.
 714 East Jackson Street
 Macomb, Illinois 61455
 (309) 833-4594 FAX (309) 837-4909
 Design Firm License #184-000816 Copyright 2008 by McClure Engineering Associates, Inc.

PLOTTING SCALE: 1" = 20'
 DRAWN BY: JAH
 CHECKED BY: JAR
 DATE: OCTOBER 2009

NO.	REVISIONS	DATE

**WARD STREET IMPROVEMENTS
 REMOVAL PLANS - STA. 300+03 TO 309+00**
 CITY OF MACOMB
 SOUTH WARD ST.
 FILE NAME: W:\URBAN\WCS\MACOMB\WARD-ST-REMOVAL FIELD BOOK No. 2257 JOB NUMBER: 03-28-08095

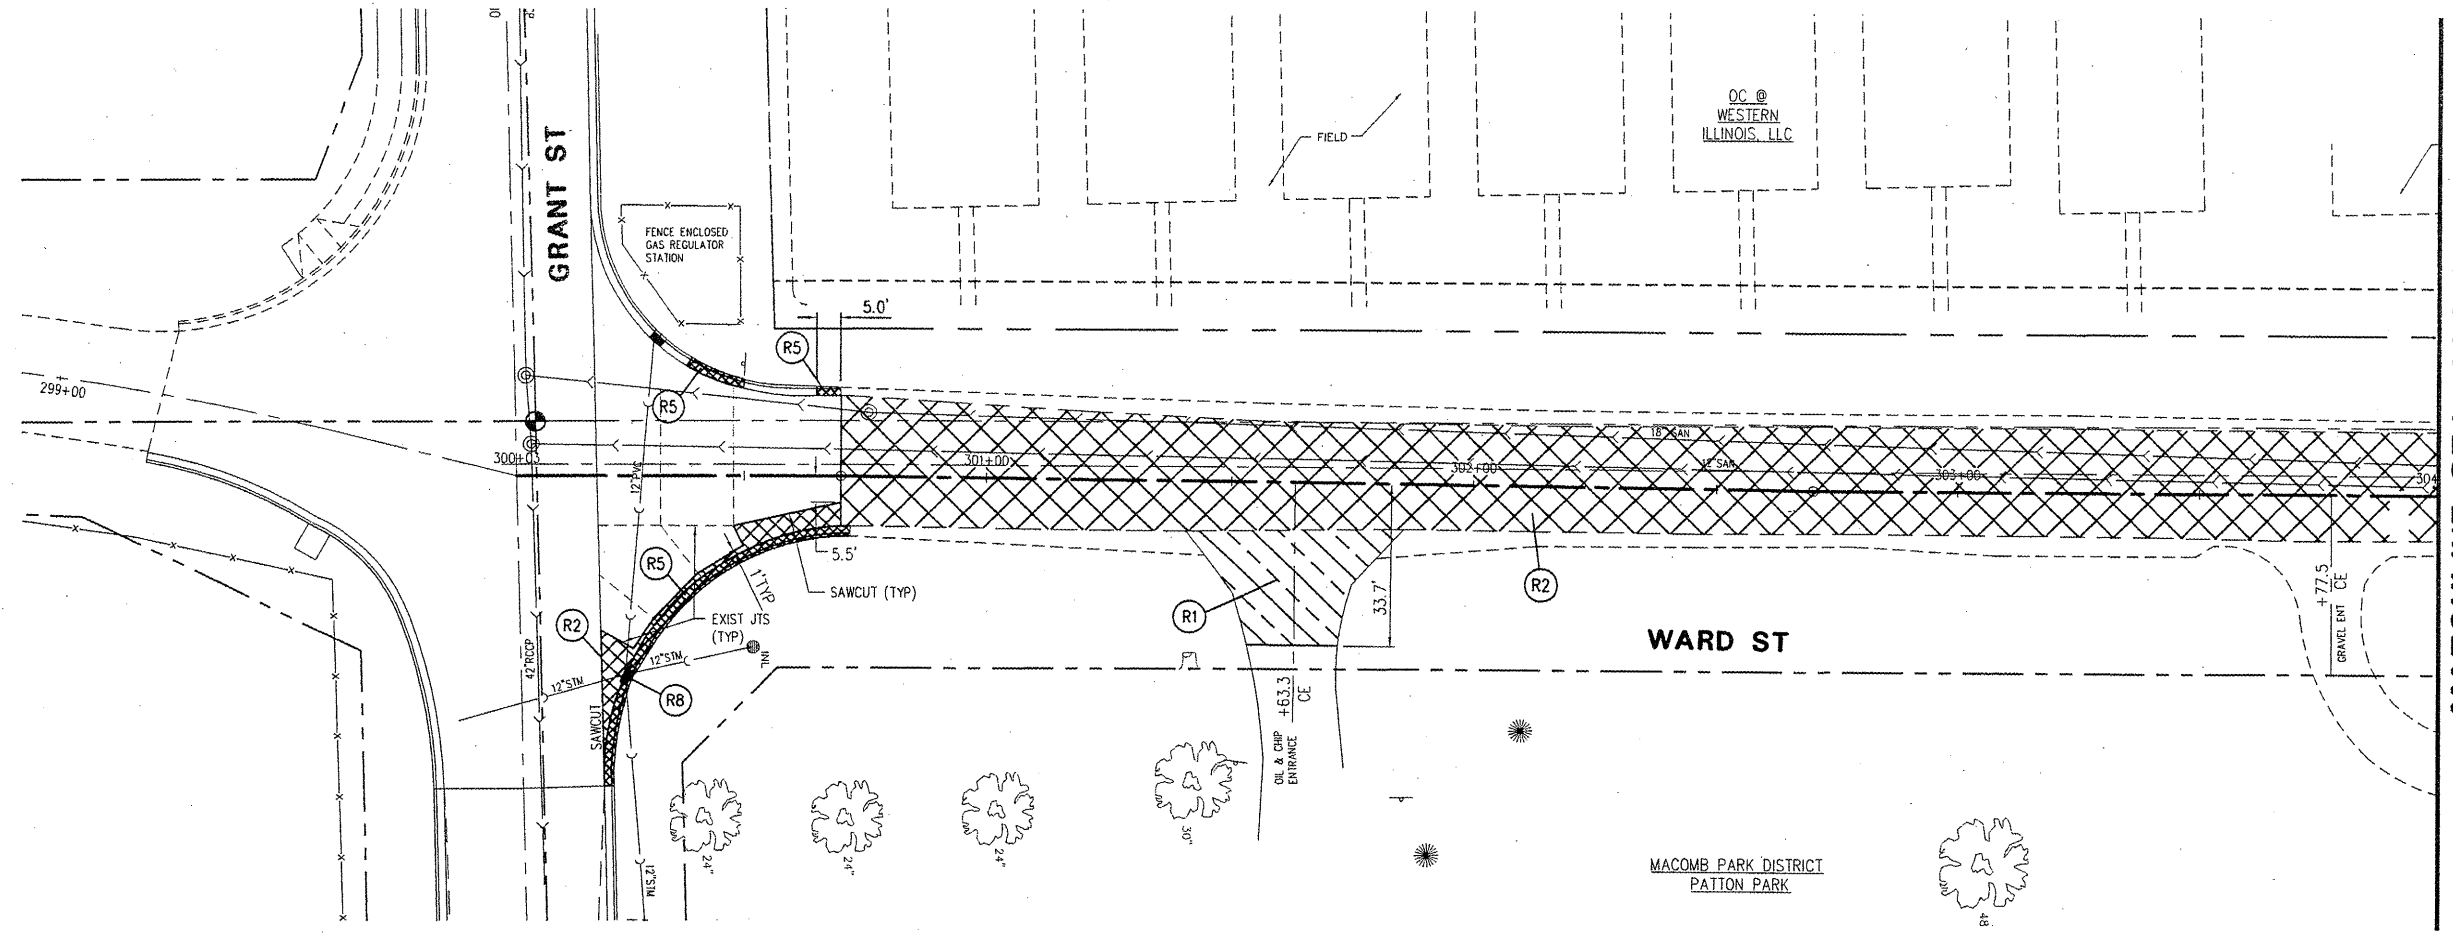

- REMOVAL ITEM LEGEND**
- (R1) DRIVEWAY PAVEMENT REMOVAL
 - (R2) PAVEMENT REMOVAL
 - (R3) BRICK SIDEWALK REMOVAL
 - (R4) CONCRETE SIDEWALK REMOVAL
 - (R5) CURB AND GUTTER REMOVAL
 - (R6) CURB REMOVAL
 - (R7) CULVERT REMOVAL
 - (R8) INLET REMOVAL
 - (R9) MANHOLE REMOVAL
 - (R10) TREE REMOVAL
 - (R11) TREE REMOVAL (ACRES)
 - (R12) STORM SEWER REMOVAL

MATCHLINE STA. 304+00

MATCHLINE STA. 309+00