

LEGEND

- | | | |
|--|--|------------------------------------|
| ① PCC DRIVEWAY PAVEMENT, 6" | ④A PCC SIDEWALK 5" | Ⓡ1 DRIVEWAY PAVEMENT REMOVAL |
| ② PCC DRIVEWAY PAVEMENT, 7" | Ⓢ COMB. CONC. CURB & GUTTER, TYPE B6.18 | Ⓡ2 PAVEMENT REMOVAL |
| ③ AGGREGATE SURFACE COURSE, TYPE A, 6" | ⑧ AGGREGATE SURFACE COURSE, TYPE A, 8" | Ⓡ3 BRICK SIDEWALK REMOVAL |
| ④ PCC SIDEWALK, 4" | ⑨ POROUS GRANULAR EMBANKMENT | Ⓡ4 CONCRETE SIDEWALK REMOVAL |
| | ⑩ GEOTECHNICAL FABRIC FOR GROUND STABILIZATION | Ⓡ5 CURB AND GUTTER REMOVAL |
| | | Ⓡ13 REMOVAL OF UNSUITABLE MATERIAL |

CITY OF MACOMB - WARD STREET
 SEC. 06-00139-00-PV F.A.U. 6919
 PROJ M05040 (009)
 CONTRACT No. 89469 SHT 44 OF 59

SHEET NO
44
 of **59**


McClure
 Engineering Associates, Inc.
 114 East Jackson Street
 Macomb, Illinois 61455
 (309) 833-4554 FAX (309) 837-9909
 Design Firm License #184-000816 Copyright 2008 by McClure Engineering Associates, Inc.

PLOTTING SCALE: 1" = 10'
 DRAWN BY: TAB
 CHECKED BY: JAR
 DATE: OCTOBER 2008


NO.	REVISIONS	DATE

WARD STREET IMPROVEMENTS
CROSS SECTIONS - STA. 306+21 TO 306+87
 CITY OF MACOMB
 SOUTH WARD ST.
 FILE NAME: MACOMB\WARDST\WARD-ST-2007-X-SEC
 MACOMB, ILLINOIS
 FIELD BOOK No. 2257 JOB NUMBER: 01-28-08098


306+28

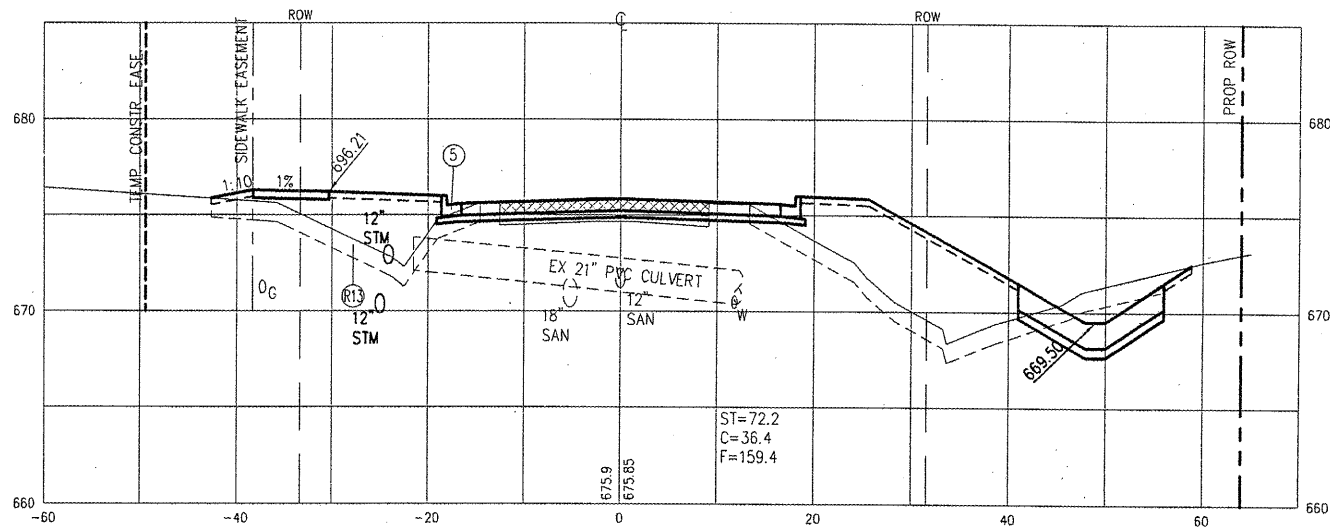


306+21

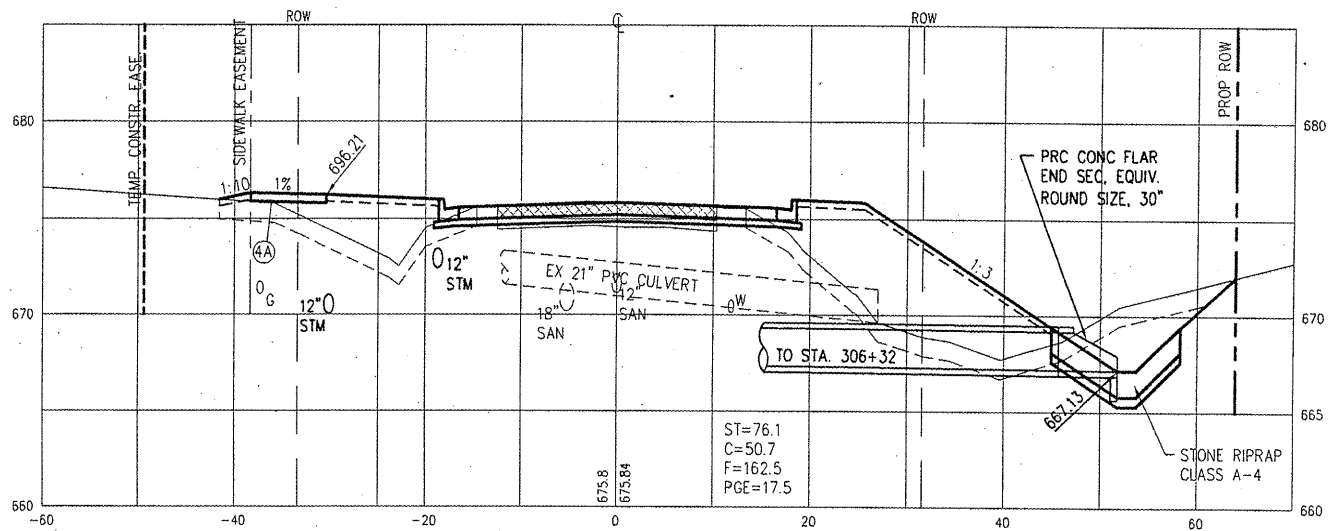

306+87

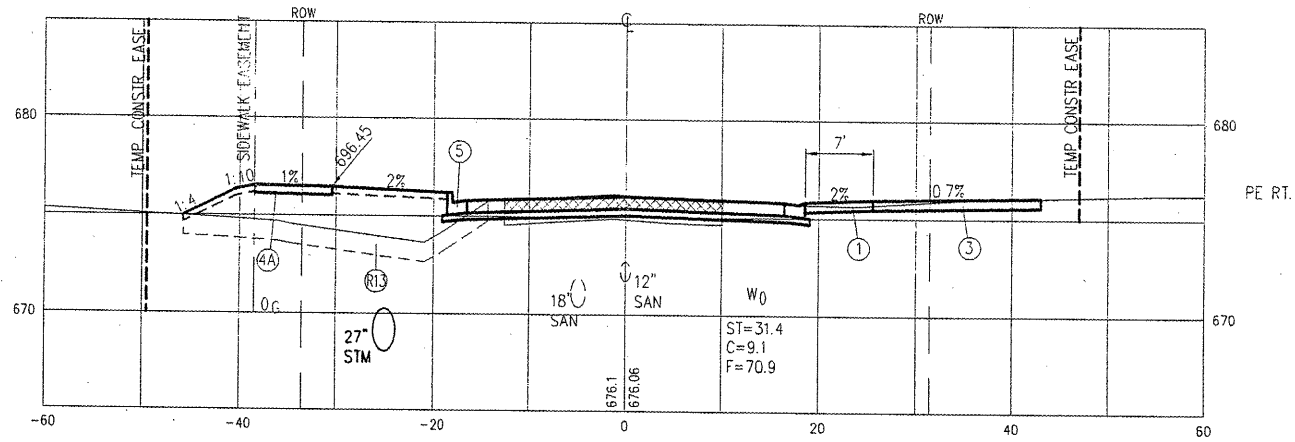

306+50

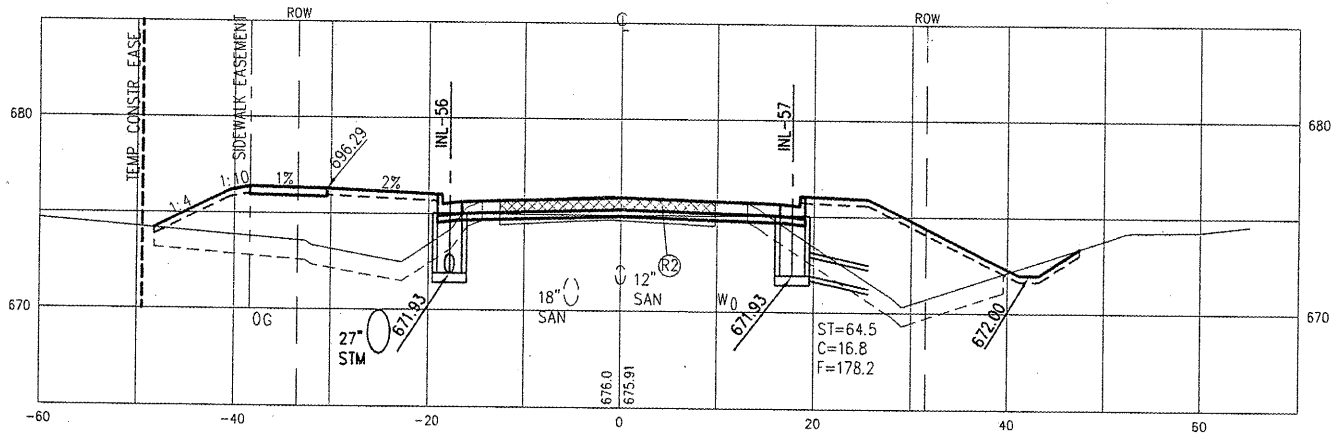

306+32

