
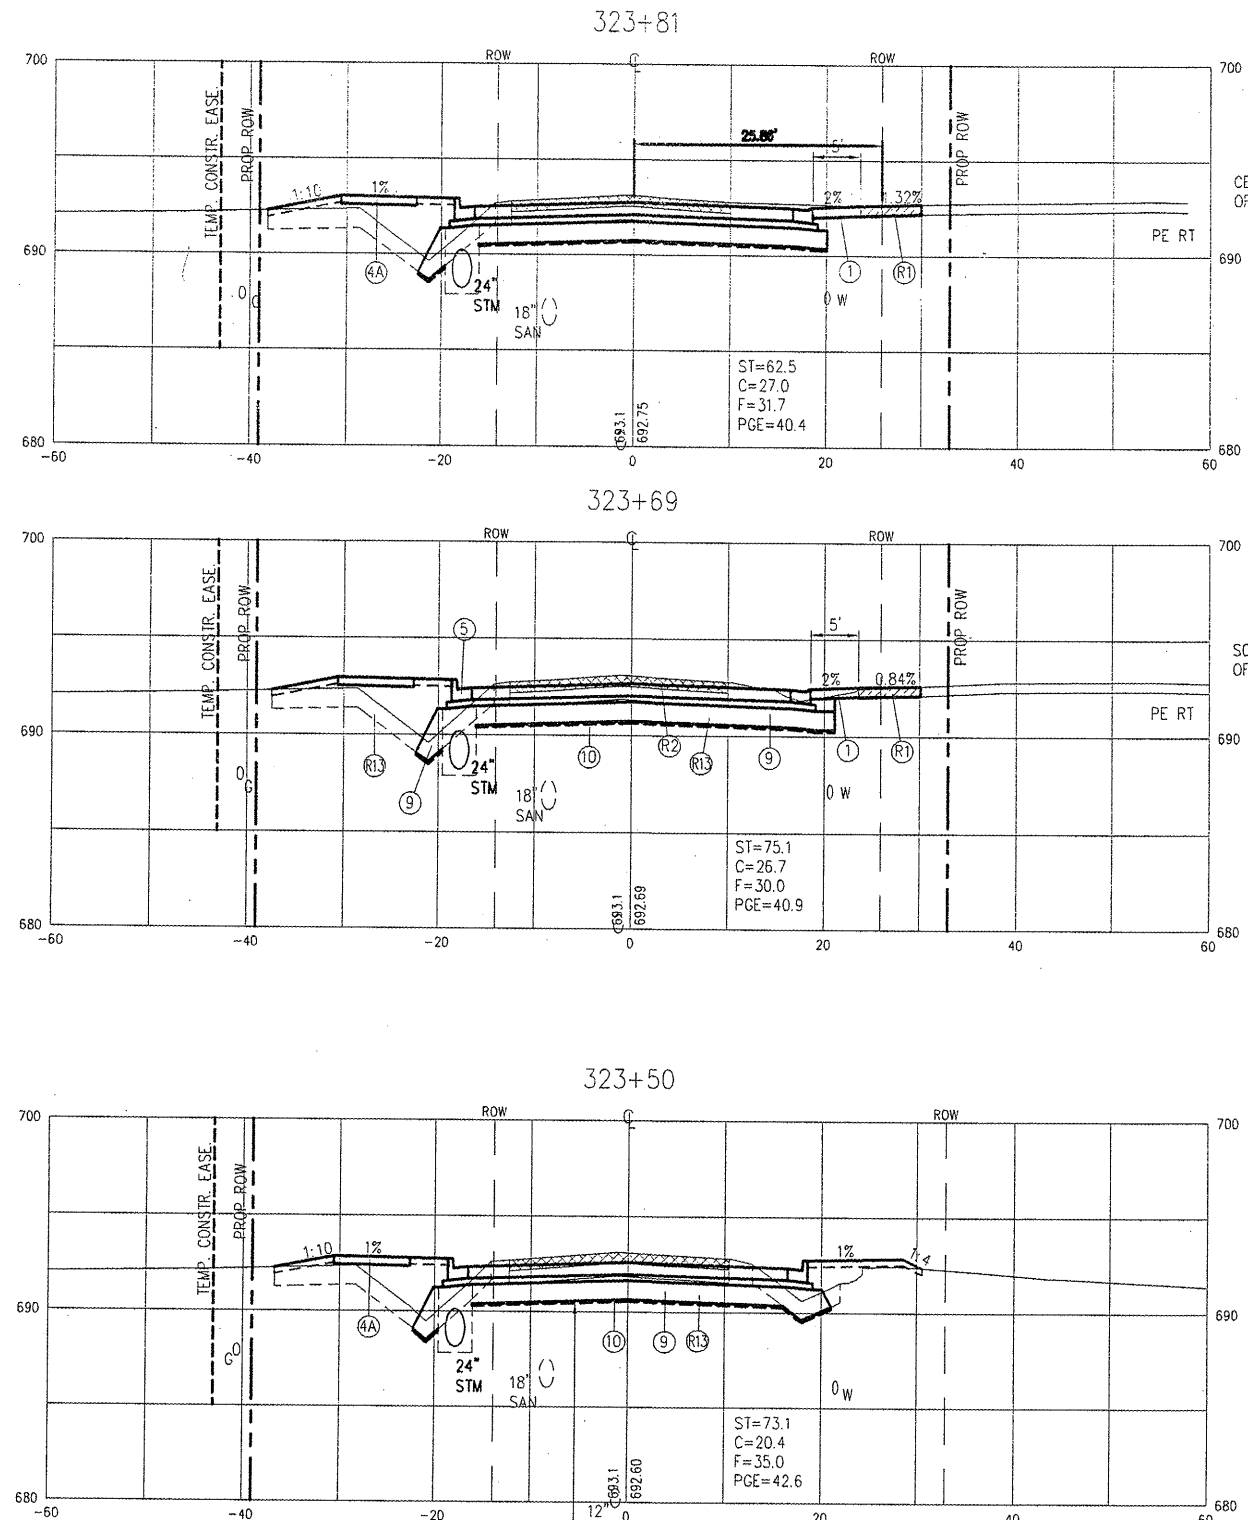


REVISIONS	
NO.	DATE

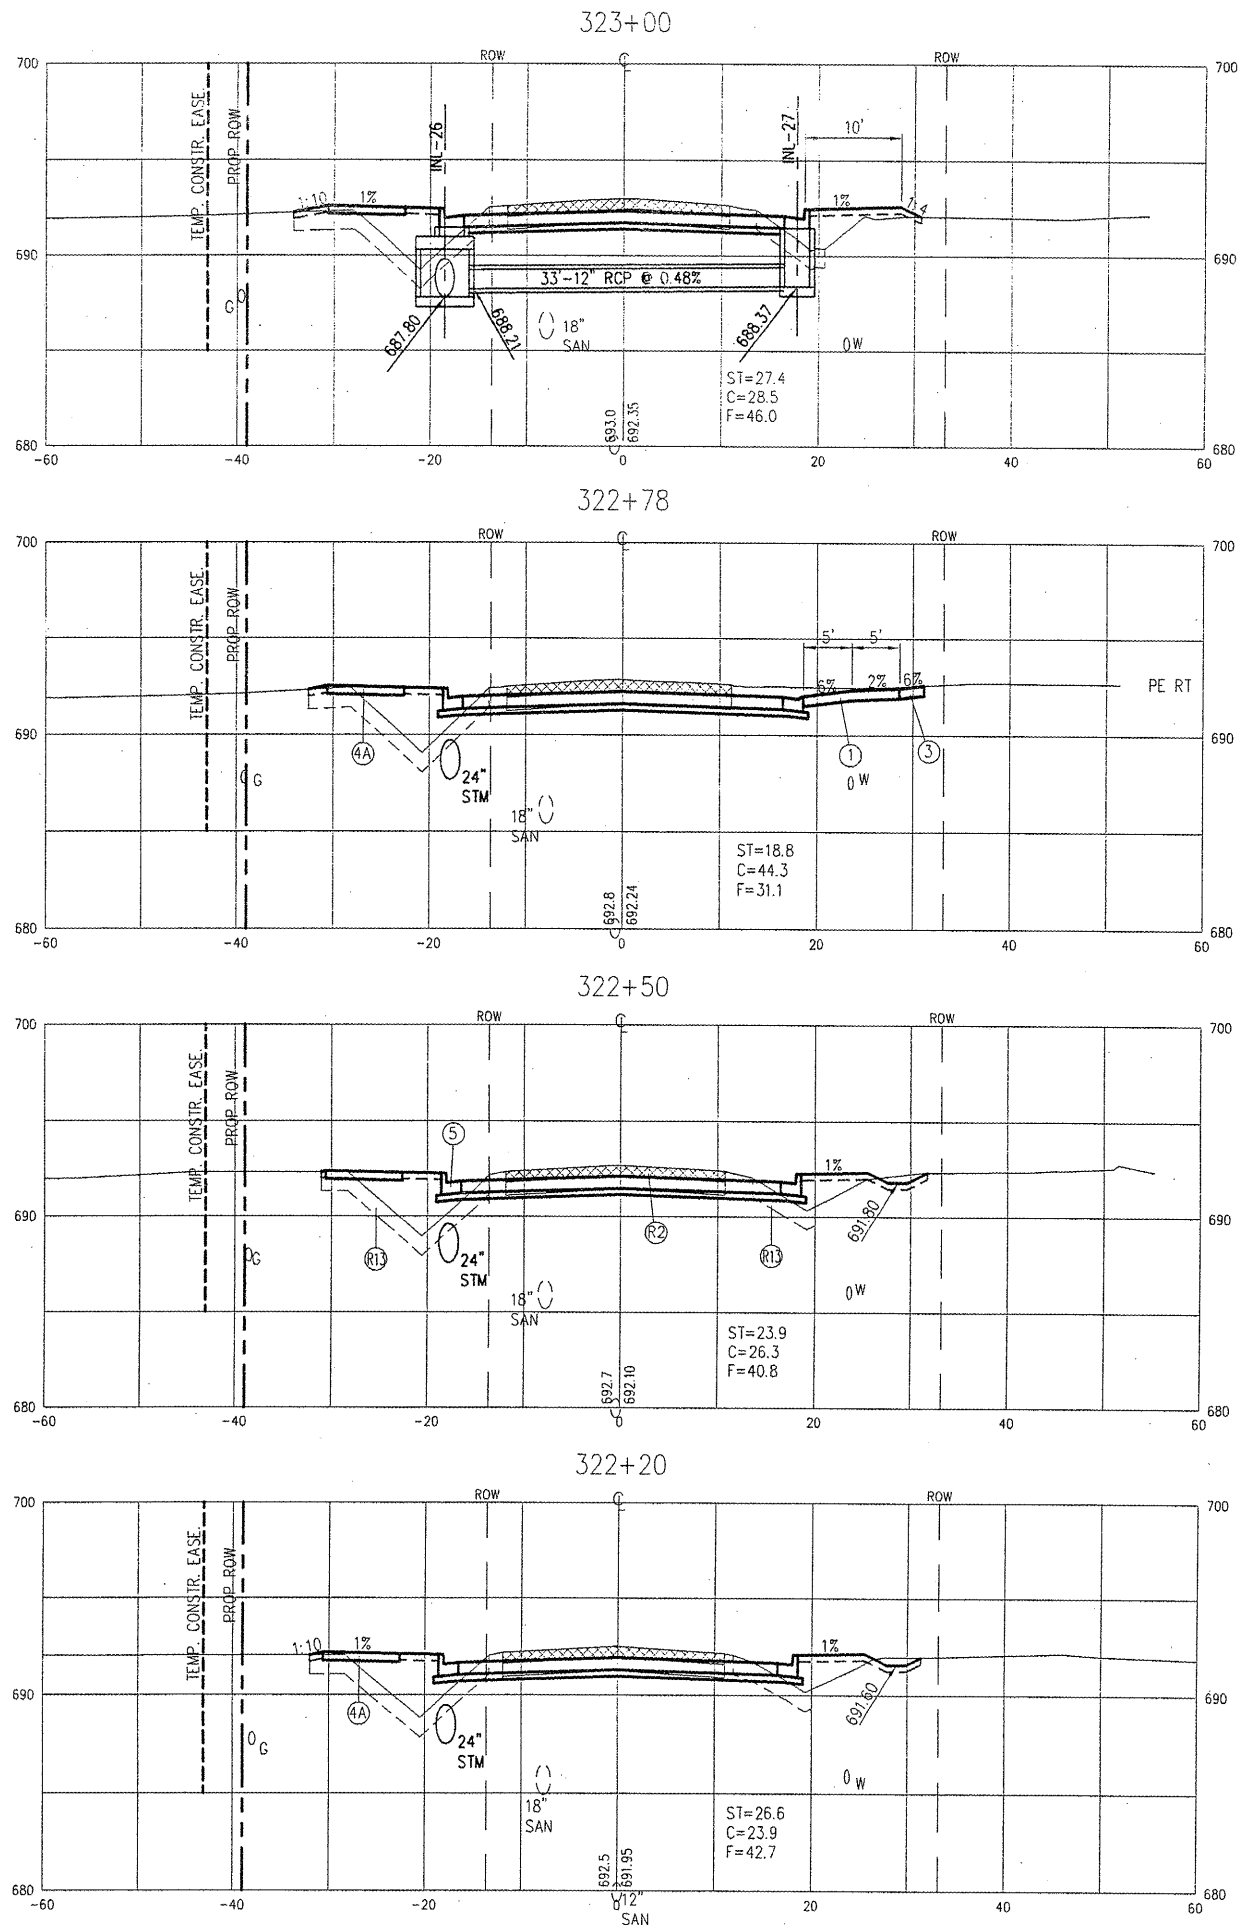

OVEREXCAVATE 12" MIN AND REPLACE WITH POROUS GRANULAR EMBANKMENT AND GEOTECHNICAL FABRIC OR AS DIRECTED BY THE ENGINEER

**LEGEND**

- |  |  |                                      |
|--|--|--------------------------------------|
| ① PCC DRIVEWAY PAVEMENT, 6"            | ④A PCC SIDEWALK 5"                             | ⑦ R1 DRIVEWAY PAVEMENT REMOVAL       |
| ② PCC DRIVEWAY PAVEMENT, 7"            | ⑤ COMB. CONC. CURB & GUTTER, TYPE B6.18        | ⑦ R2 PAVEMENT REMOVAL                |
| ③ AGGREGATE SURFACE COURSE, TYPE A, 6" | ⑧ AGGREGATE SURFACE COURSE, TYPE A, 8"         | ⑦ R3 BRICK SIDEWALK REMOVAL          |
| ④ PCC SIDEWALK, 4"                     | ⑨ POROUS GRANULAR EMBANKMENT                   | ⑦ R4 CONCRETE SIDEWALK REMOVAL       |
|  | ⑩ GEOTECHNICAL FABRIC FOR GROUND STABILIZATION | ⑦ R5 CURB AND GUTTER REMOVAL         |
|  |  | ⑦ R13 REMOVAL OF UNSUITABLE MATERIAL |

