




PLAN SURVEYED BY DATE  
 PLOTTED BY DATE  
 CHECKED BY DATE  
 NO. OF SHEETS CHECKED  
 DATE FILE NAME

PROFILE SURVEYED BY DATE  
 PLOTTED BY DATE  
 CHECKED BY DATE  
 NO. OF SHEETS CHECKED  
 DATE FILE NAME

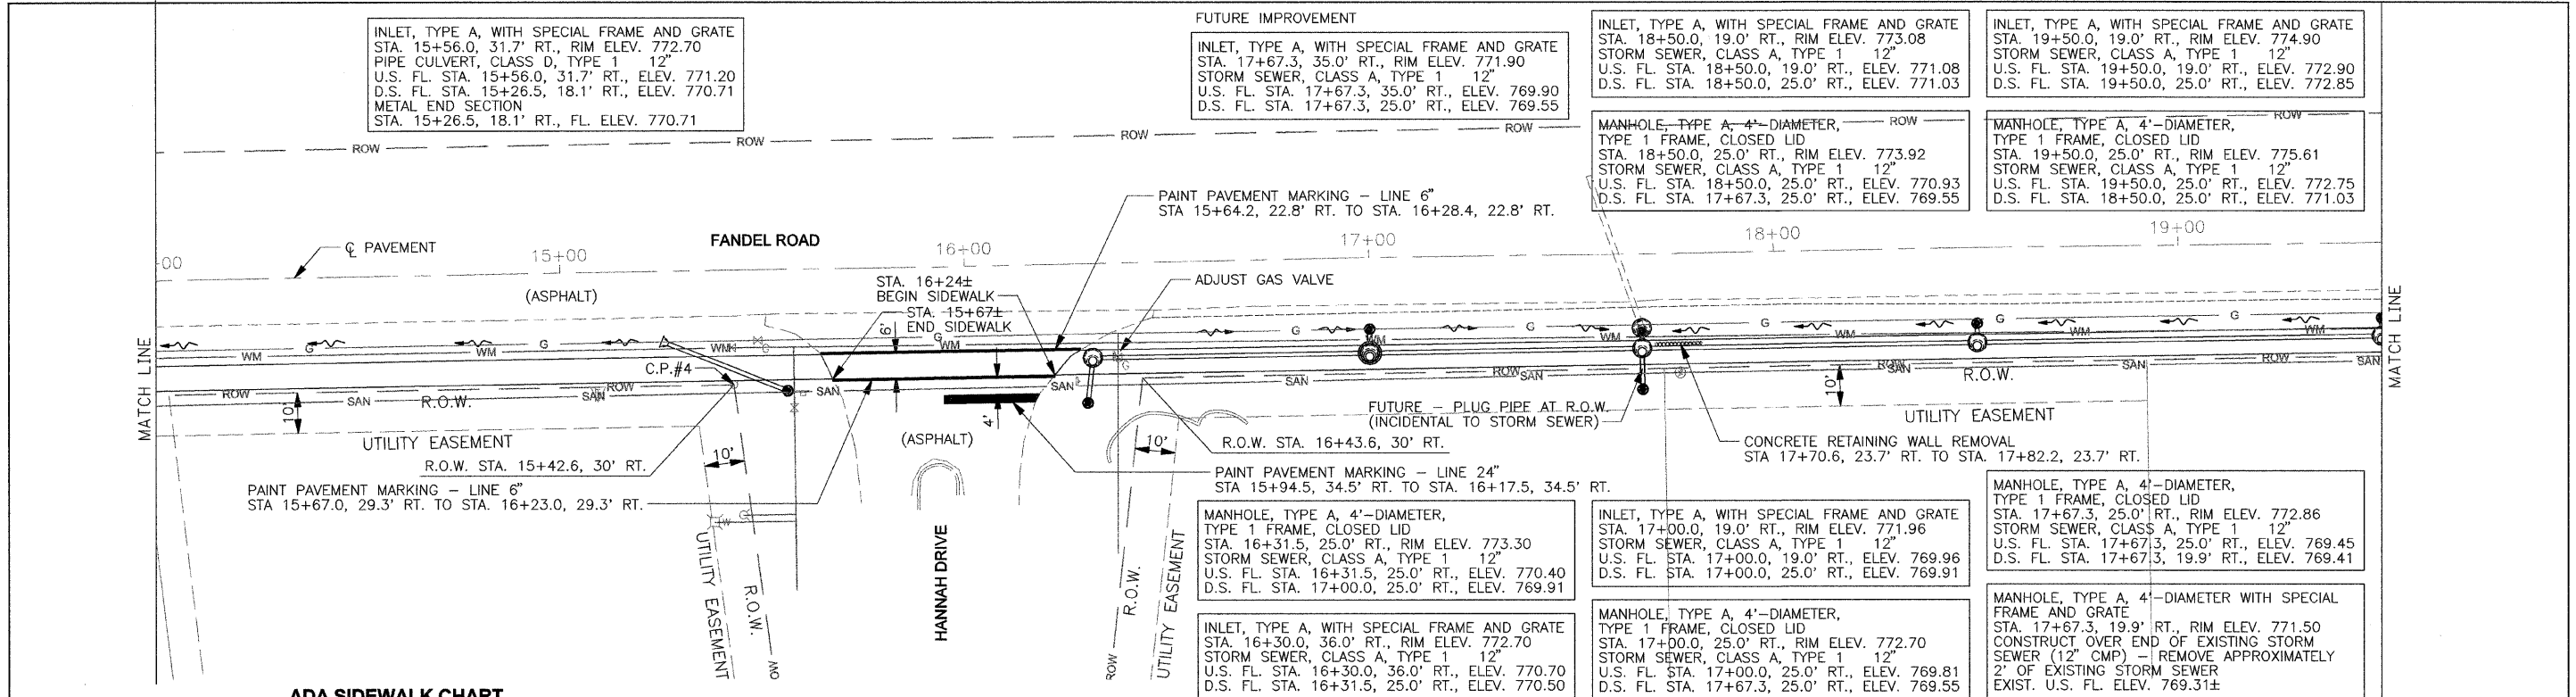

**ADA SIDEWALK CHART**

STA.	ELEV.	SLOPE	STA.	ELEV.	SLOPE
14+00.00	768.10		16+50.00	772.78	
14+50.00	769.74	3.28%	17+00.00	772.71	-0.14%
15+00.00	771.30	3.12%	17+50.00	772.81	0.20%
15+50.00	772.83	3.06%	18+00.00	772.97	0.32%
16+00.00	772.78	-0.10%	18+50.00	773.94	1.94%
16+50.00	772.71	-0.14%	19+00.00	774.79	1.70%
			19+50.00	775.61	1.64%

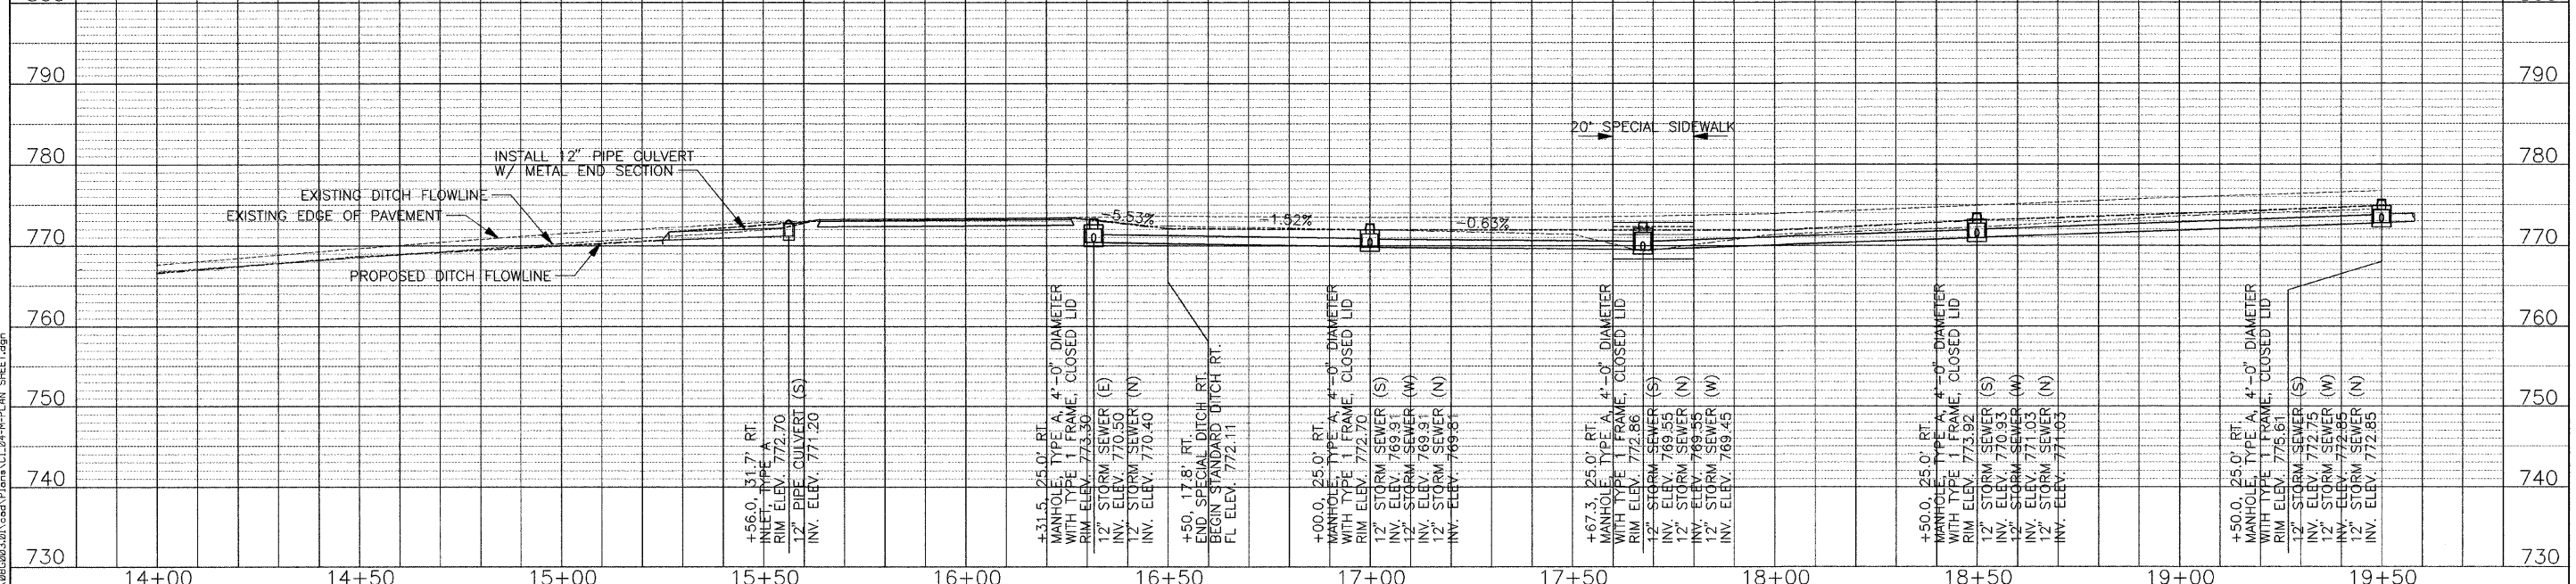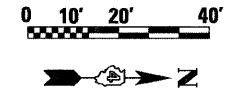

USER NAME = cxi  
 DESIGNED -  
 DRAWN -  
 CHECKED -  
 PLOT DATE = 4/7/2009

REVISED -  
 REVISED -  
 REVISED -  
 REVISED -

**STATE OF ILLINOIS  
 DEPARTMENT OF TRANSPORTATION**

**PLAN & PROFILE  
 STA 14+50 TO STA 19+50**

SCALE: SHEET NO. OF SHEETS STA. TO STA.

SECTION: 08-00000-00-SW  
 COUNTY: WOODFORD  
 TOTAL SHEETS: 21  
 SHEET NO.: 10  
 CONTRACT NO.: 89503  
 ILLINOIS FED. AID PROJECT

FILE NAME: X:\PROJECTS\2008\080203\01\001\Plan\14+50-19+50-PLAN\_SHEET.dgn