


DATE	
BY	
ORIGINAL SURVEY	
NOTE BOOK	
NO.	

DATE	
BY	
ORIGINAL SURVEY	
NOTE BOOK	
NO.	

FILE NAME =

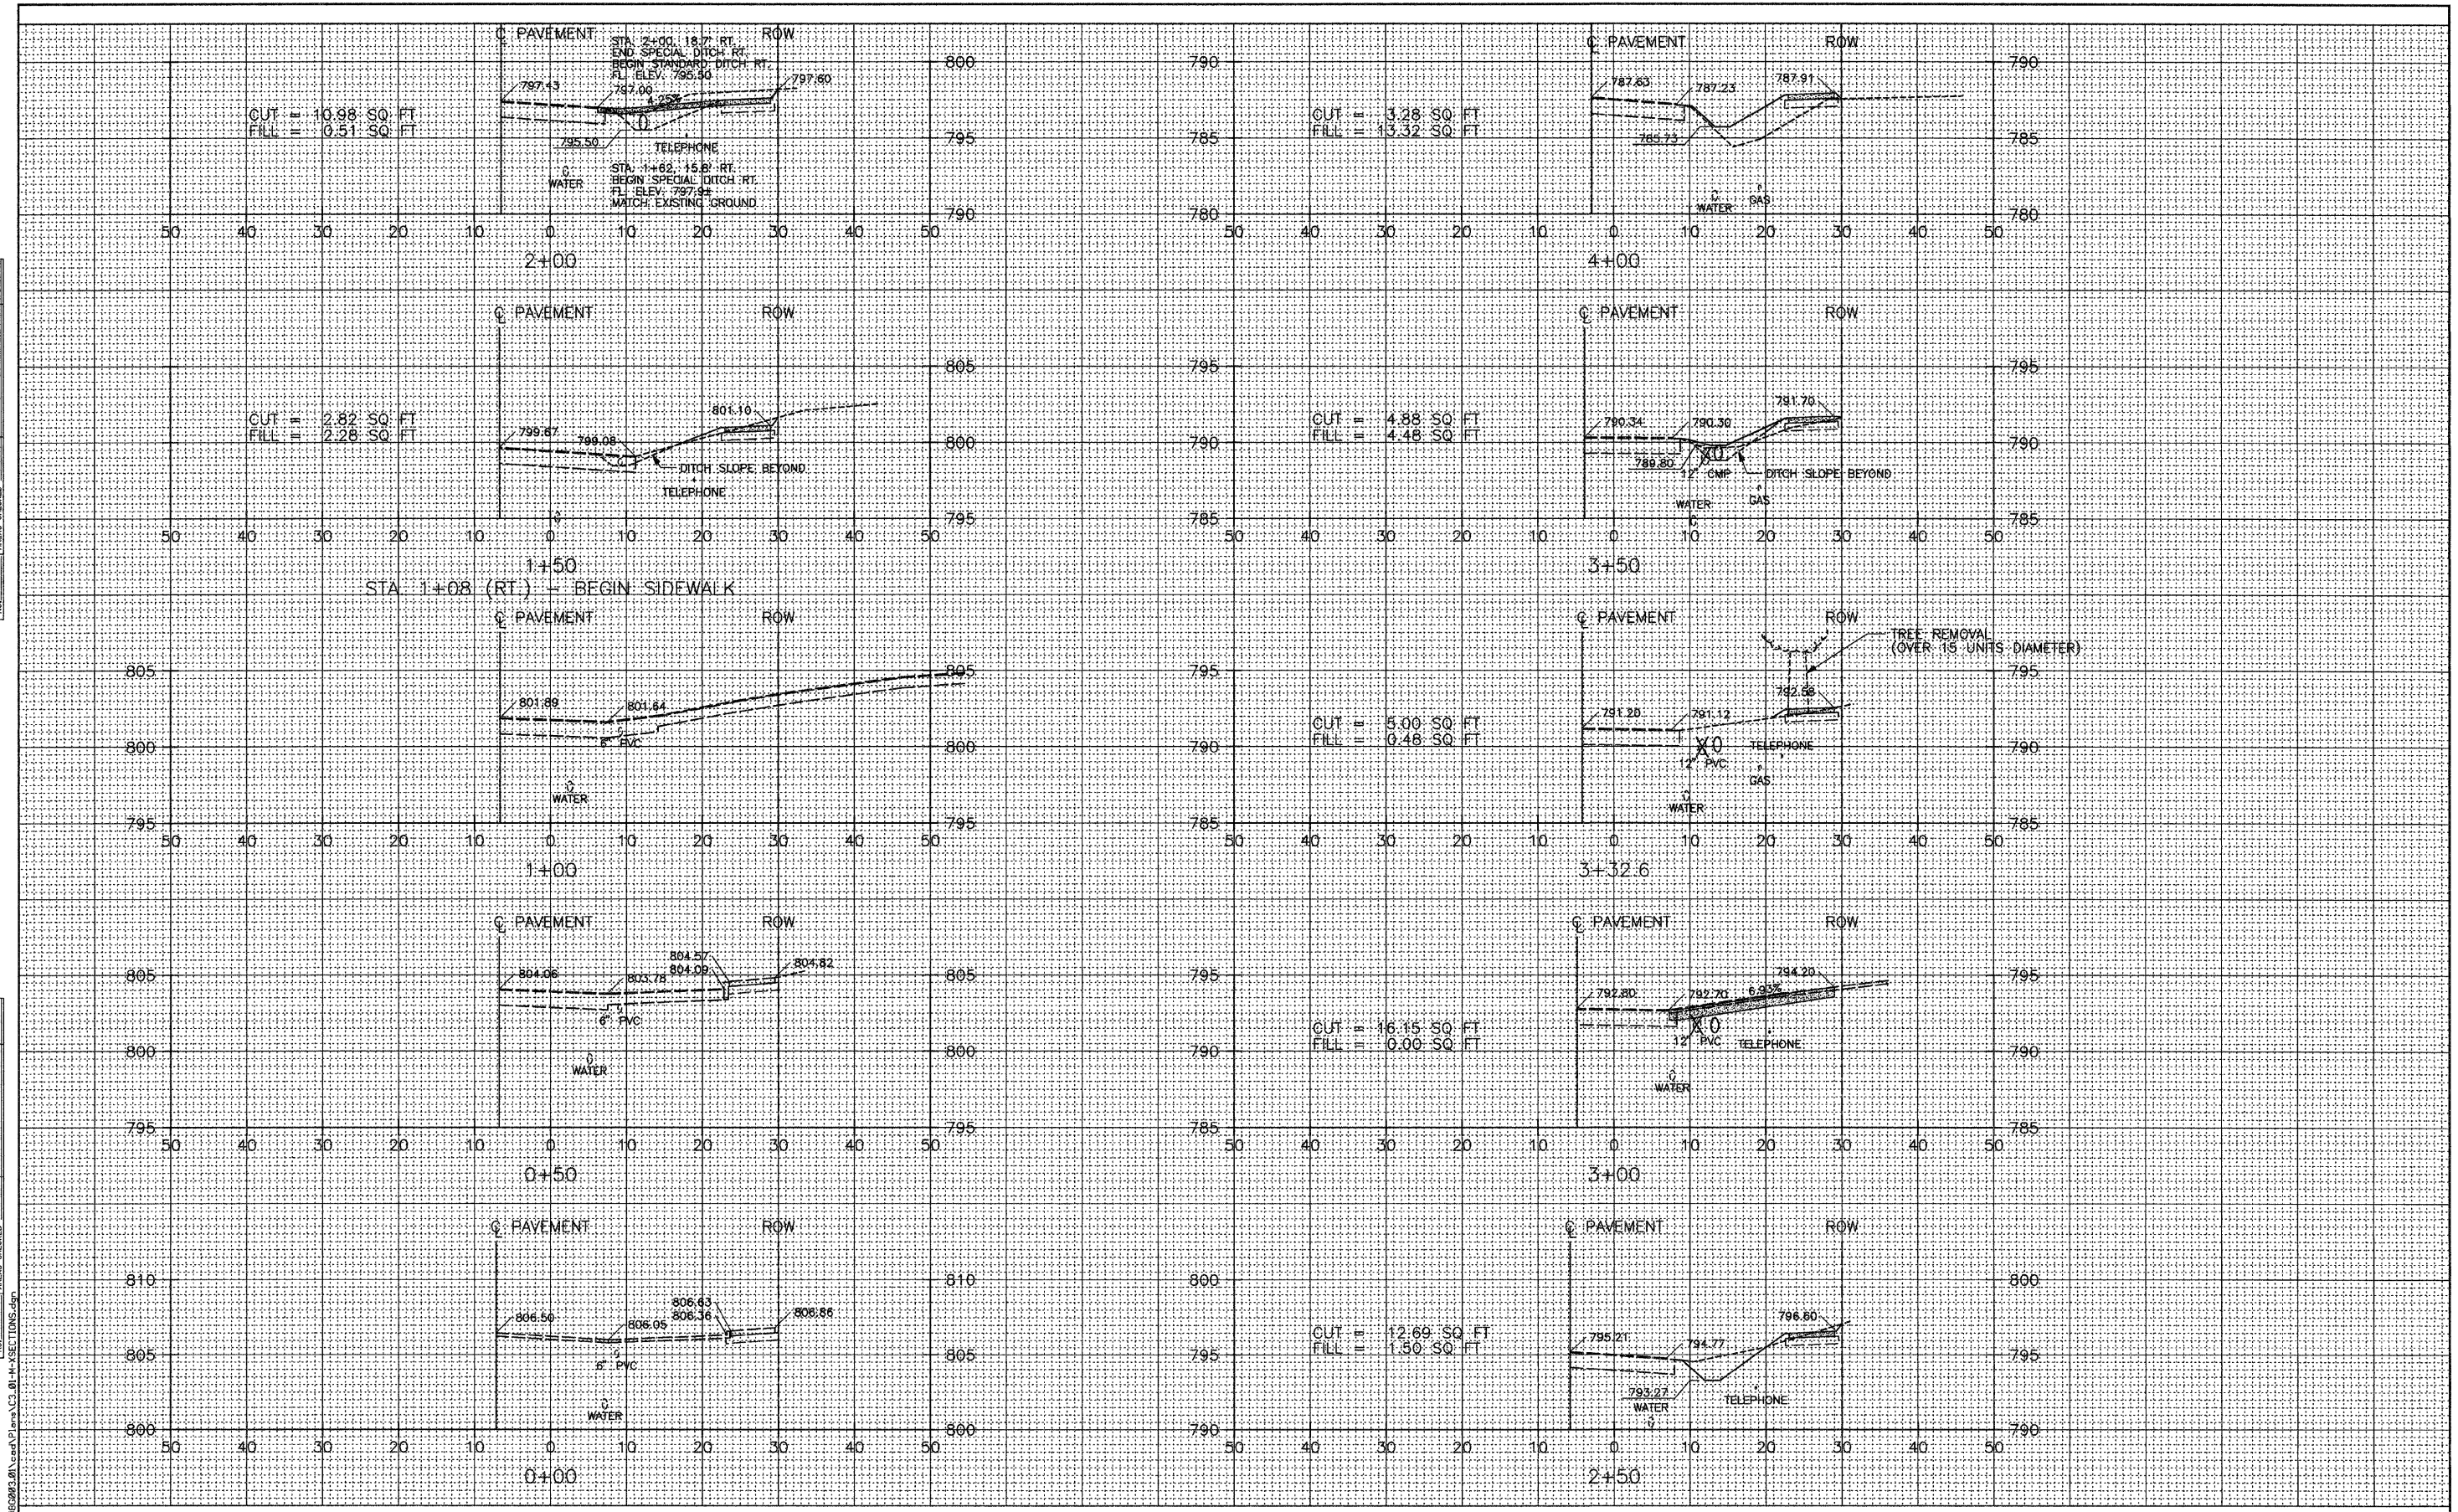

USER NAME = ox1	DESIGNED -	REVISED -
PLOT SCALE = 18.00' / IN.	DRAWN -	REVISED -
PLOT DATE = 4/7/2009	CHECKED -	REVISED -
	DATE -	REVISED -

**STATE OF ILLINOIS  
DEPARTMENT OF TRANSPORTATION**

<b>CROSS SECTIONS</b>			
<b>STA 0+00 TO STA 4+00</b>			
SCALE:	SHEET NO.	OF SHEETS	STA. TO STA.

F.A. RTE.	SECTION	COUNTY	TOTAL SHEETS	SHEET NO.
	08-00000-00-SW	WOODFORD	21	17
CONTRACT NO. 89503				
ILLINOIS FED. AID PROJECT				