


DATE	
BY	
SURVEYED	
TEMPERATURE	
NOTE BOOK	
AREAS CHECKED	
NO.	

DATE	
BY	
SURVEYED	
TEMPERATURE	
NOTE BOOK	
AREAS CHECKED	
NO.	

FILE NAME = X:\FIVE\2005\080003_01\cadd\p\sta 9+00-13+00-X-SECTION.dgn

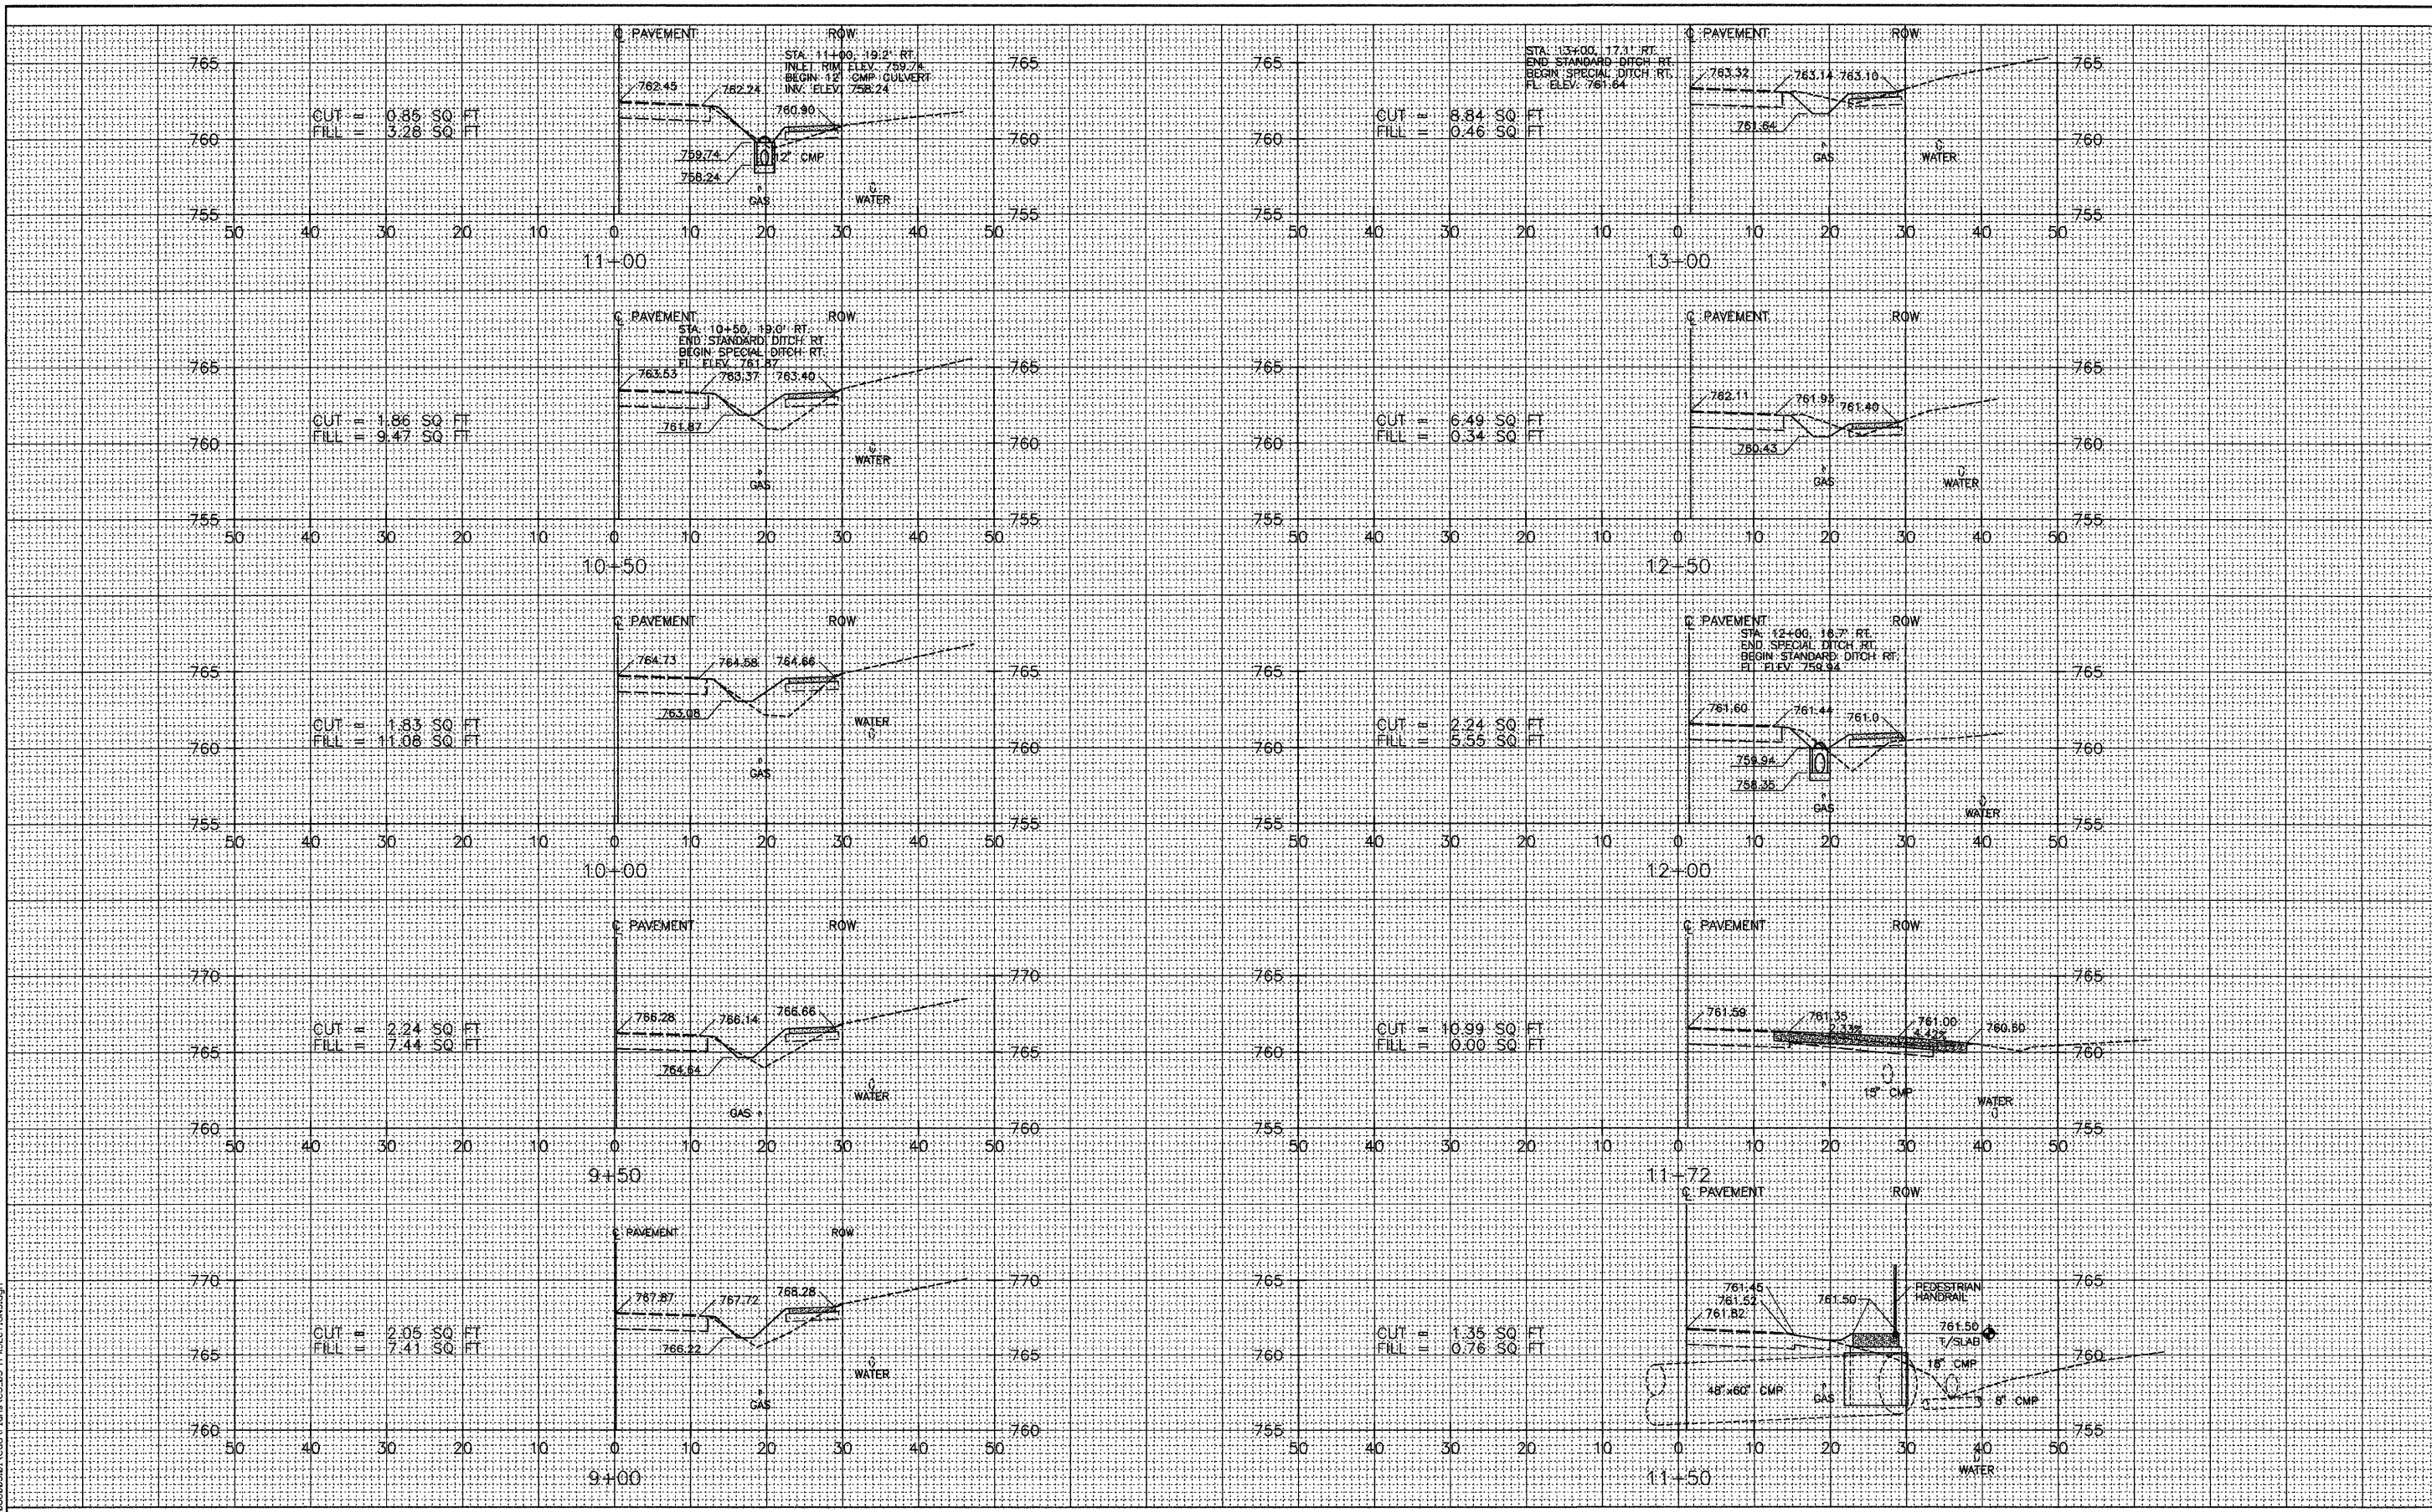

USER NAME = cx1	DESIGNED -	REVISED -
PLOT SCALE = 18.00' / IN.	DRAWN -	REVISED -
PLOT DATE = 4/7/2009	CHECKED -	REVISED -
	DATE -	REVISED -

STATE OF ILLINOIS
DEPARTMENT OF TRANSPORTATION

CROSS SECTIONS			
STA 9+00 TO STA 13+00			
SCALE:	SHEET NO.	OF SHEETS	STA. TO STA.

F.A. RTE.	SECTION	COUNTY	TOTAL SHEETS	SHEET NO.
	08-00000-00-SW	WOODFORD	21	19
CONTRACT NO. 89503				
ILLINOIS FED. AID PROJECT				