


DATE	
BY	
SURVEYED	
IN FIELD	
TEMPLATE	
AREAS	
CHECKED	
NO.	

DATE	
BY	
SURVEYED	
IN FIELD	
TEMPLATE	
AREAS	
CHECKED	
NO.	

FILE NAME = X:\P\VE\2009\080903.D1\sect\Plana\3.84-H\SECT\DRG5.dgn

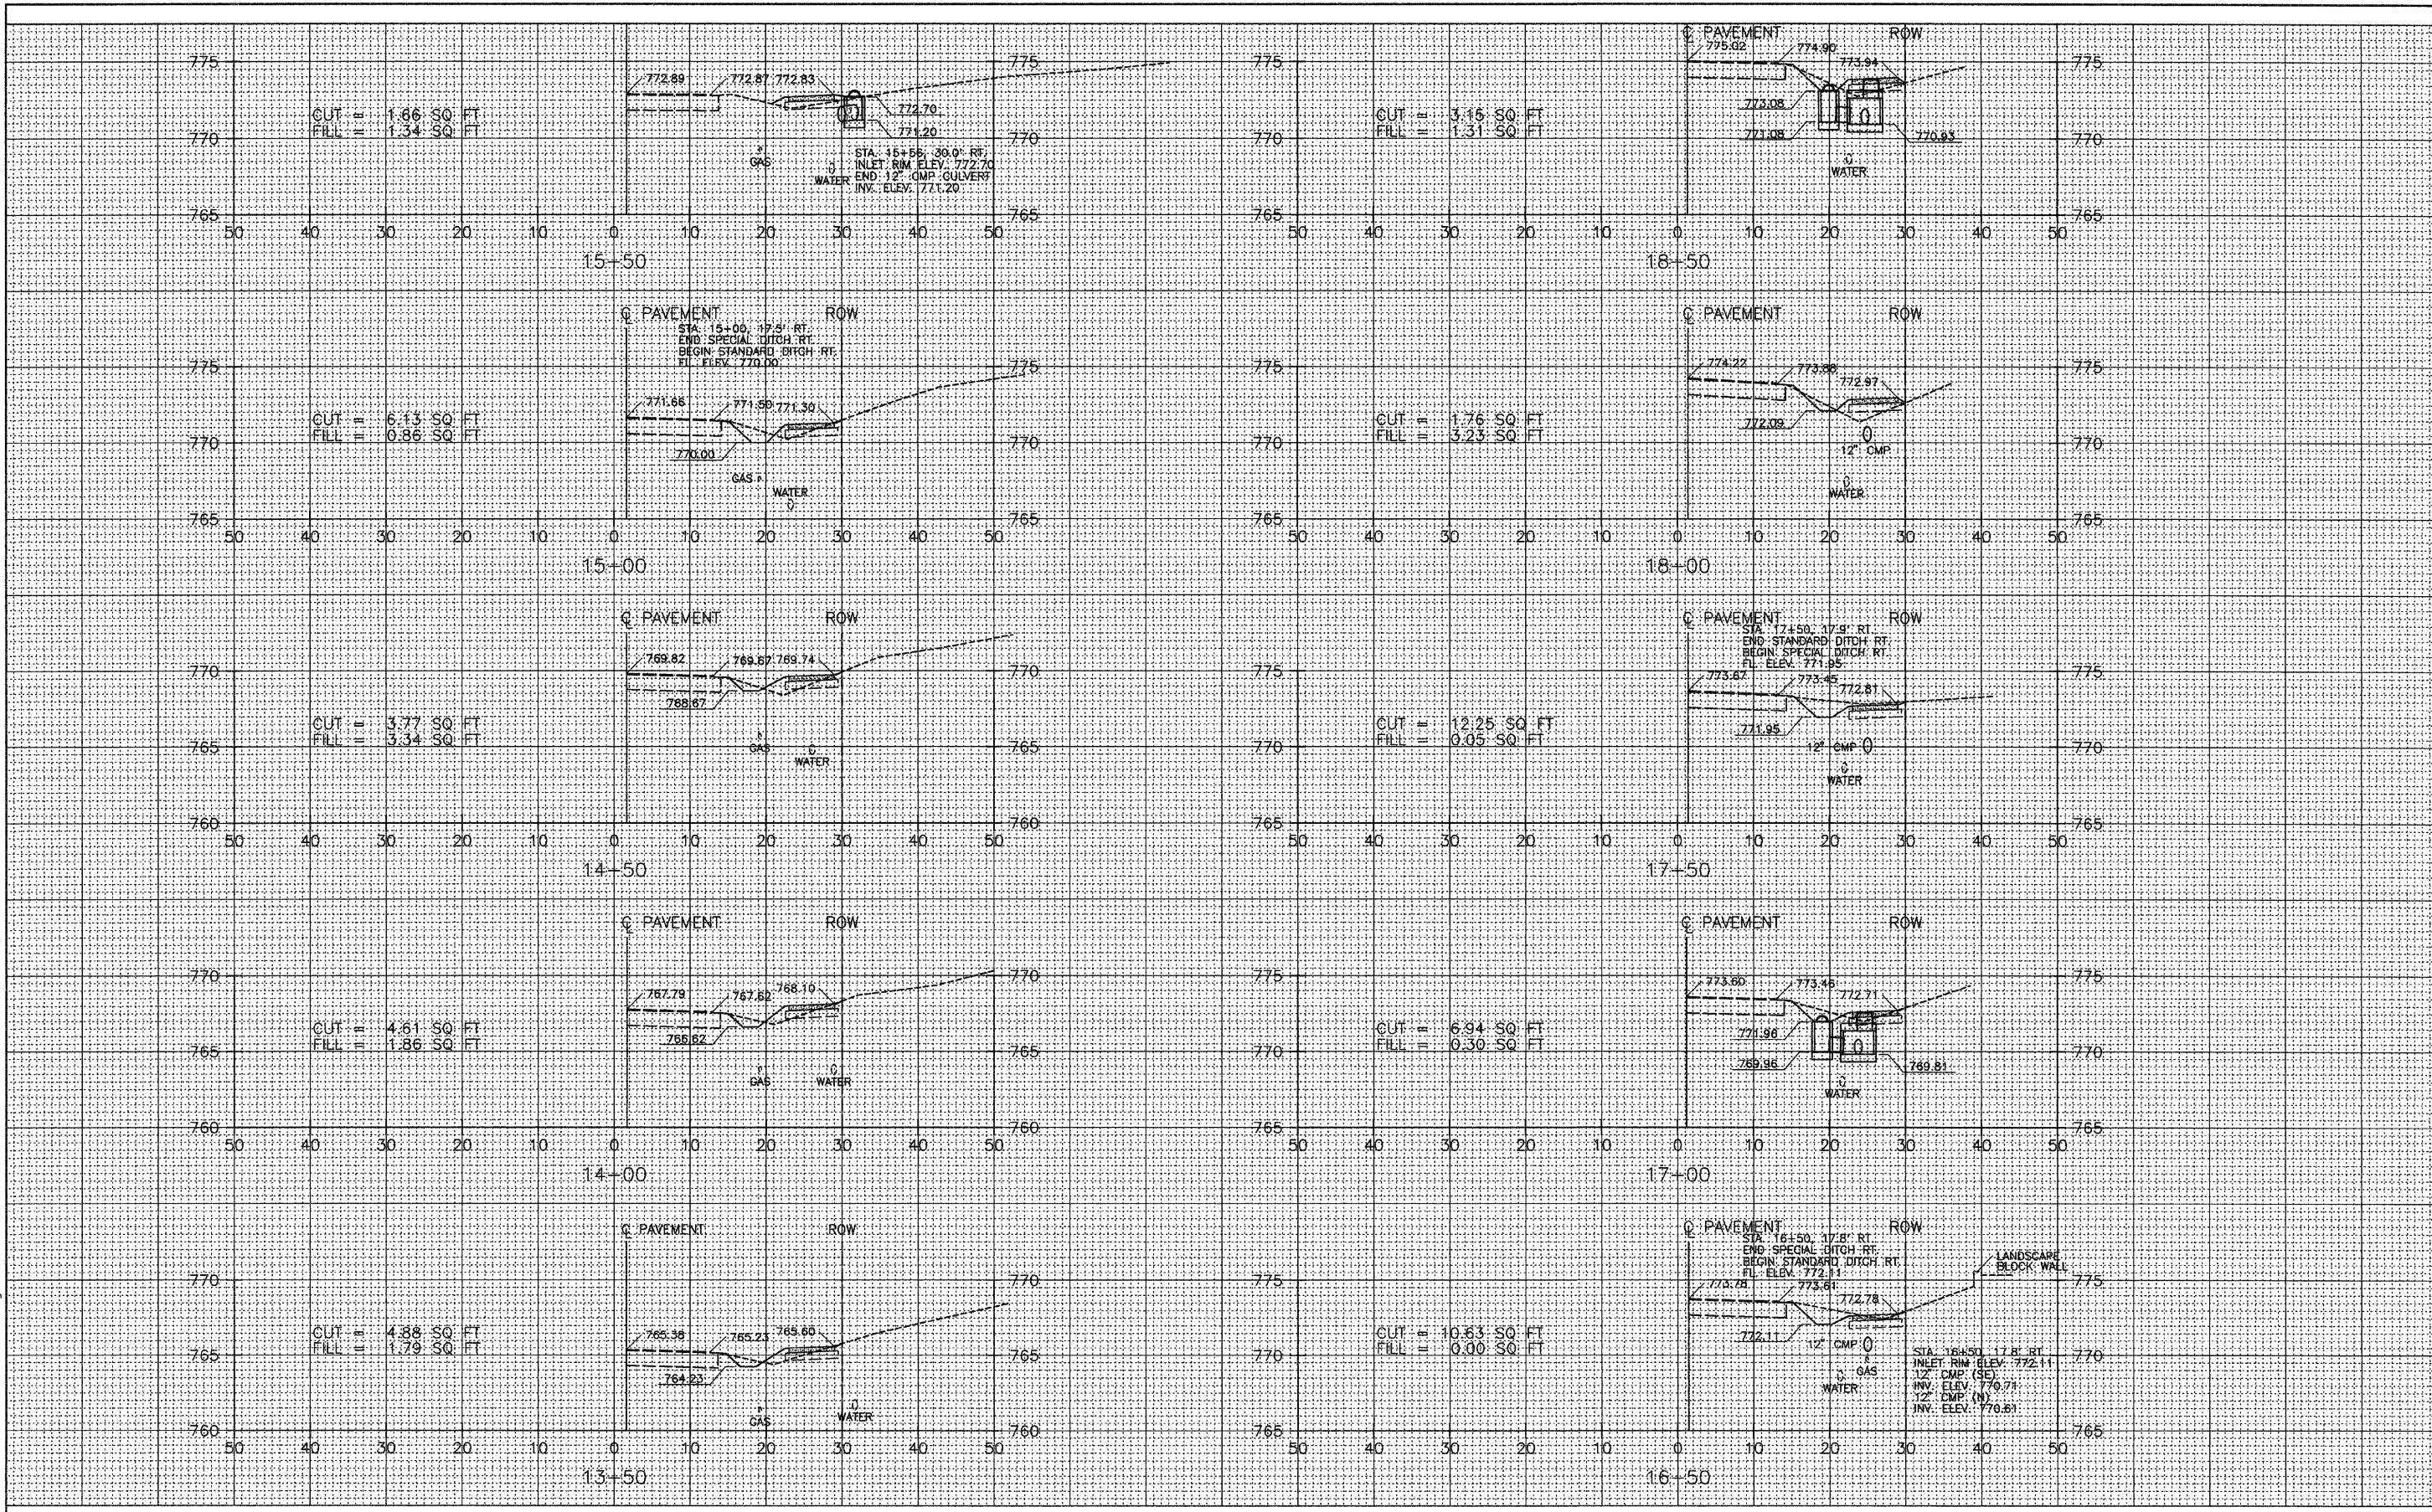

USER NAME = owl	DESIGNED -	REVISED -
PLOT SCALE = 10.00' / IN.	DRAWN -	REVISED -
PLOT DATE = 4/7/2009	CHECKED -	REVISED -
	DATE -	REVISED -

**STATE OF ILLINOIS  
DEPARTMENT OF TRANSPORTATION**

<b>CROSS SECTIONS</b>			
<b>STA 13+50 TO STA 18+50</b>			
SCALE:	SHEET NO.	OF SHEETS	TO STA.

F.A. RTE.	SECTION	COUNTY	TOTAL SHEETS	SHEET NO.
	08-00000-00-SW	WOODFORD	21	20
ILLINOIS FED. AID PROJECT				

CONTRACT NO. 89503