



CONTRACT #	ROUTE #	SECTION #	TOTAL SHEETS	SHEET NO.
89520	FAU 6814	09-00448-13-RS	11	8


STA. 9+50: PROJECT BEGINS STA 10+00

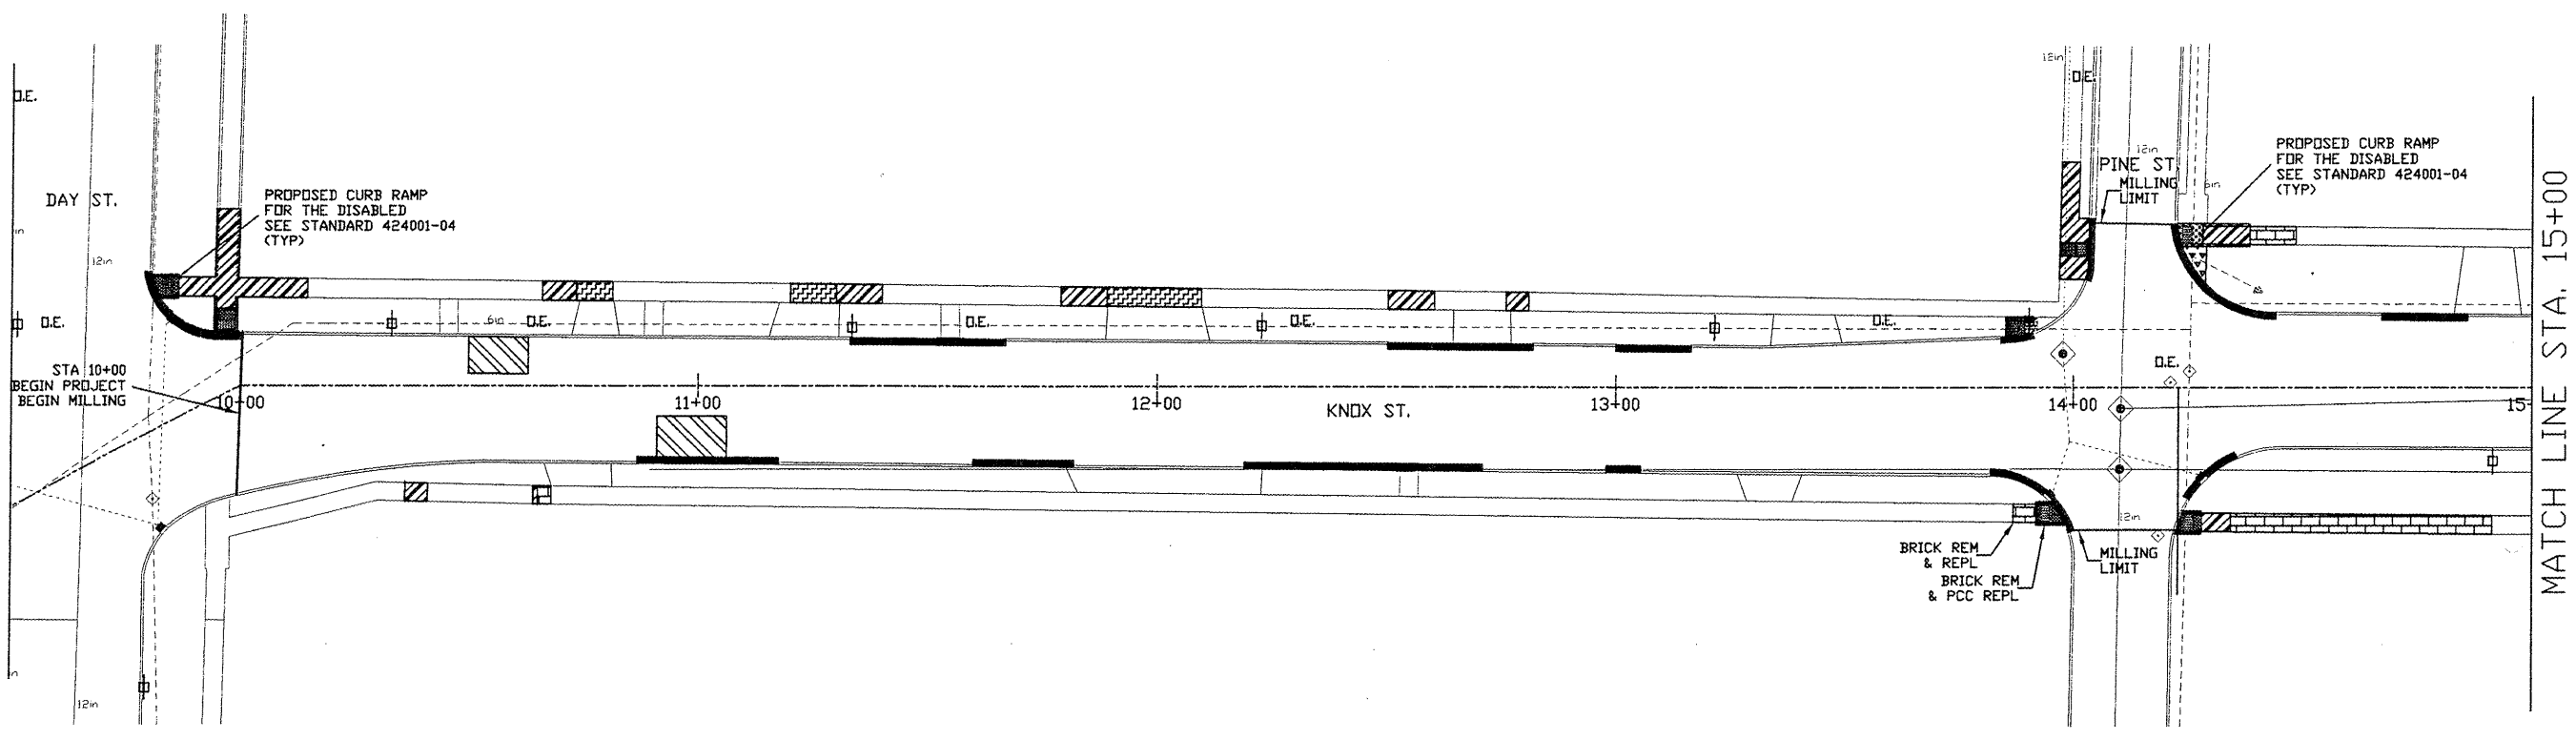

MATCH LINE STA. 15+00

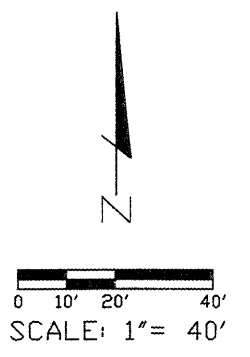

MATCH LINE STA. 15+00

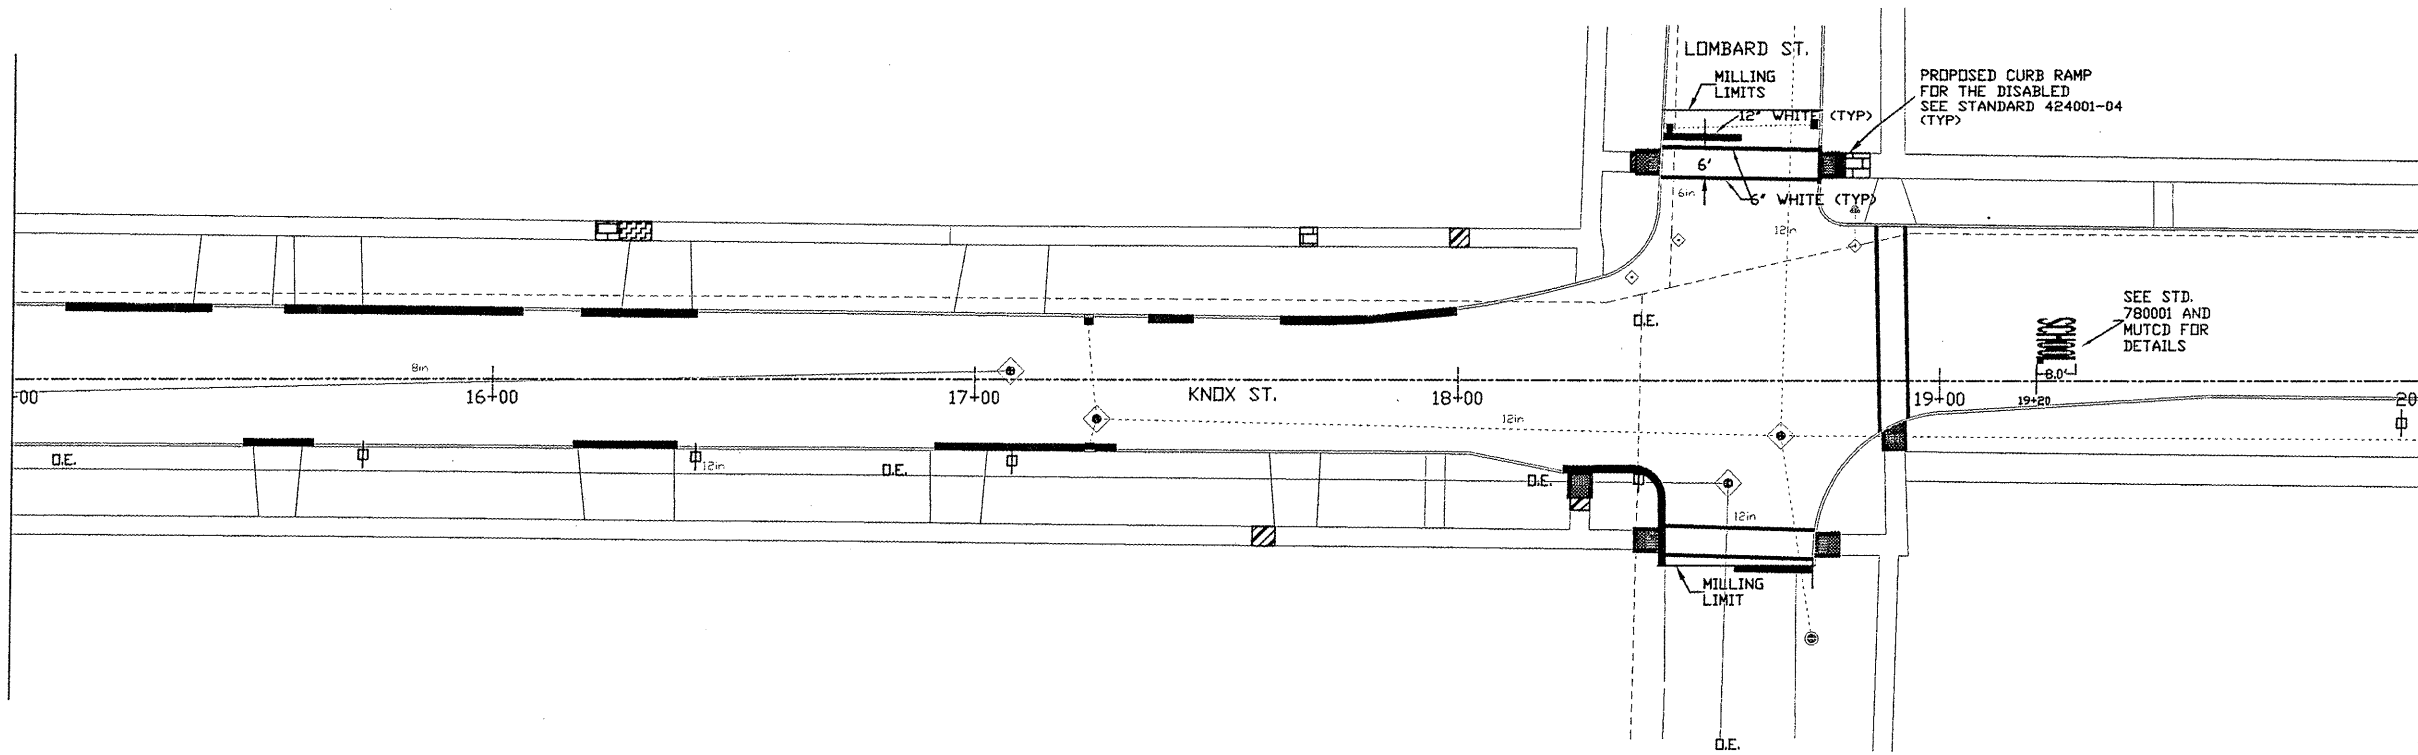

MATCH LINE STA. 20+00

- SIDEWALK REMOVAL
 - BRICK SIDEWALK REMOVAL AND REPLACEMENT
 - PC CONC SIDEWALK 4
 - PC CONC SIDEWALK 6
 - PC CONC SIDEWALK 8
 - SIDEWALK REMOVAL AND NO REPLACE
 - CURB REMOVAL AND REPLACE
 - BRICK SURFACE REMOVAL - BJ
 - CLASS C PATCHES
 - PCC BASE COURSE
-
- CENTERLINE STATIONING
 - EXISTING E.O.P.
 - EXISTING WATER MAIN
 - SANITARY SEWER
 - D.E. OVERHEAD ELECTRIC
 - STORM SEWER

PLAN & PROFILE 1
 STA 10+00 - 20+00
 E. KNOX ST. RESURFACING
 SECTION # 09-00448-13-RS
 FAU ROUTE 6814
 JOB # C-94-078-09
 CONTRACT # 89520

