


DATE	BY

DATE	BY

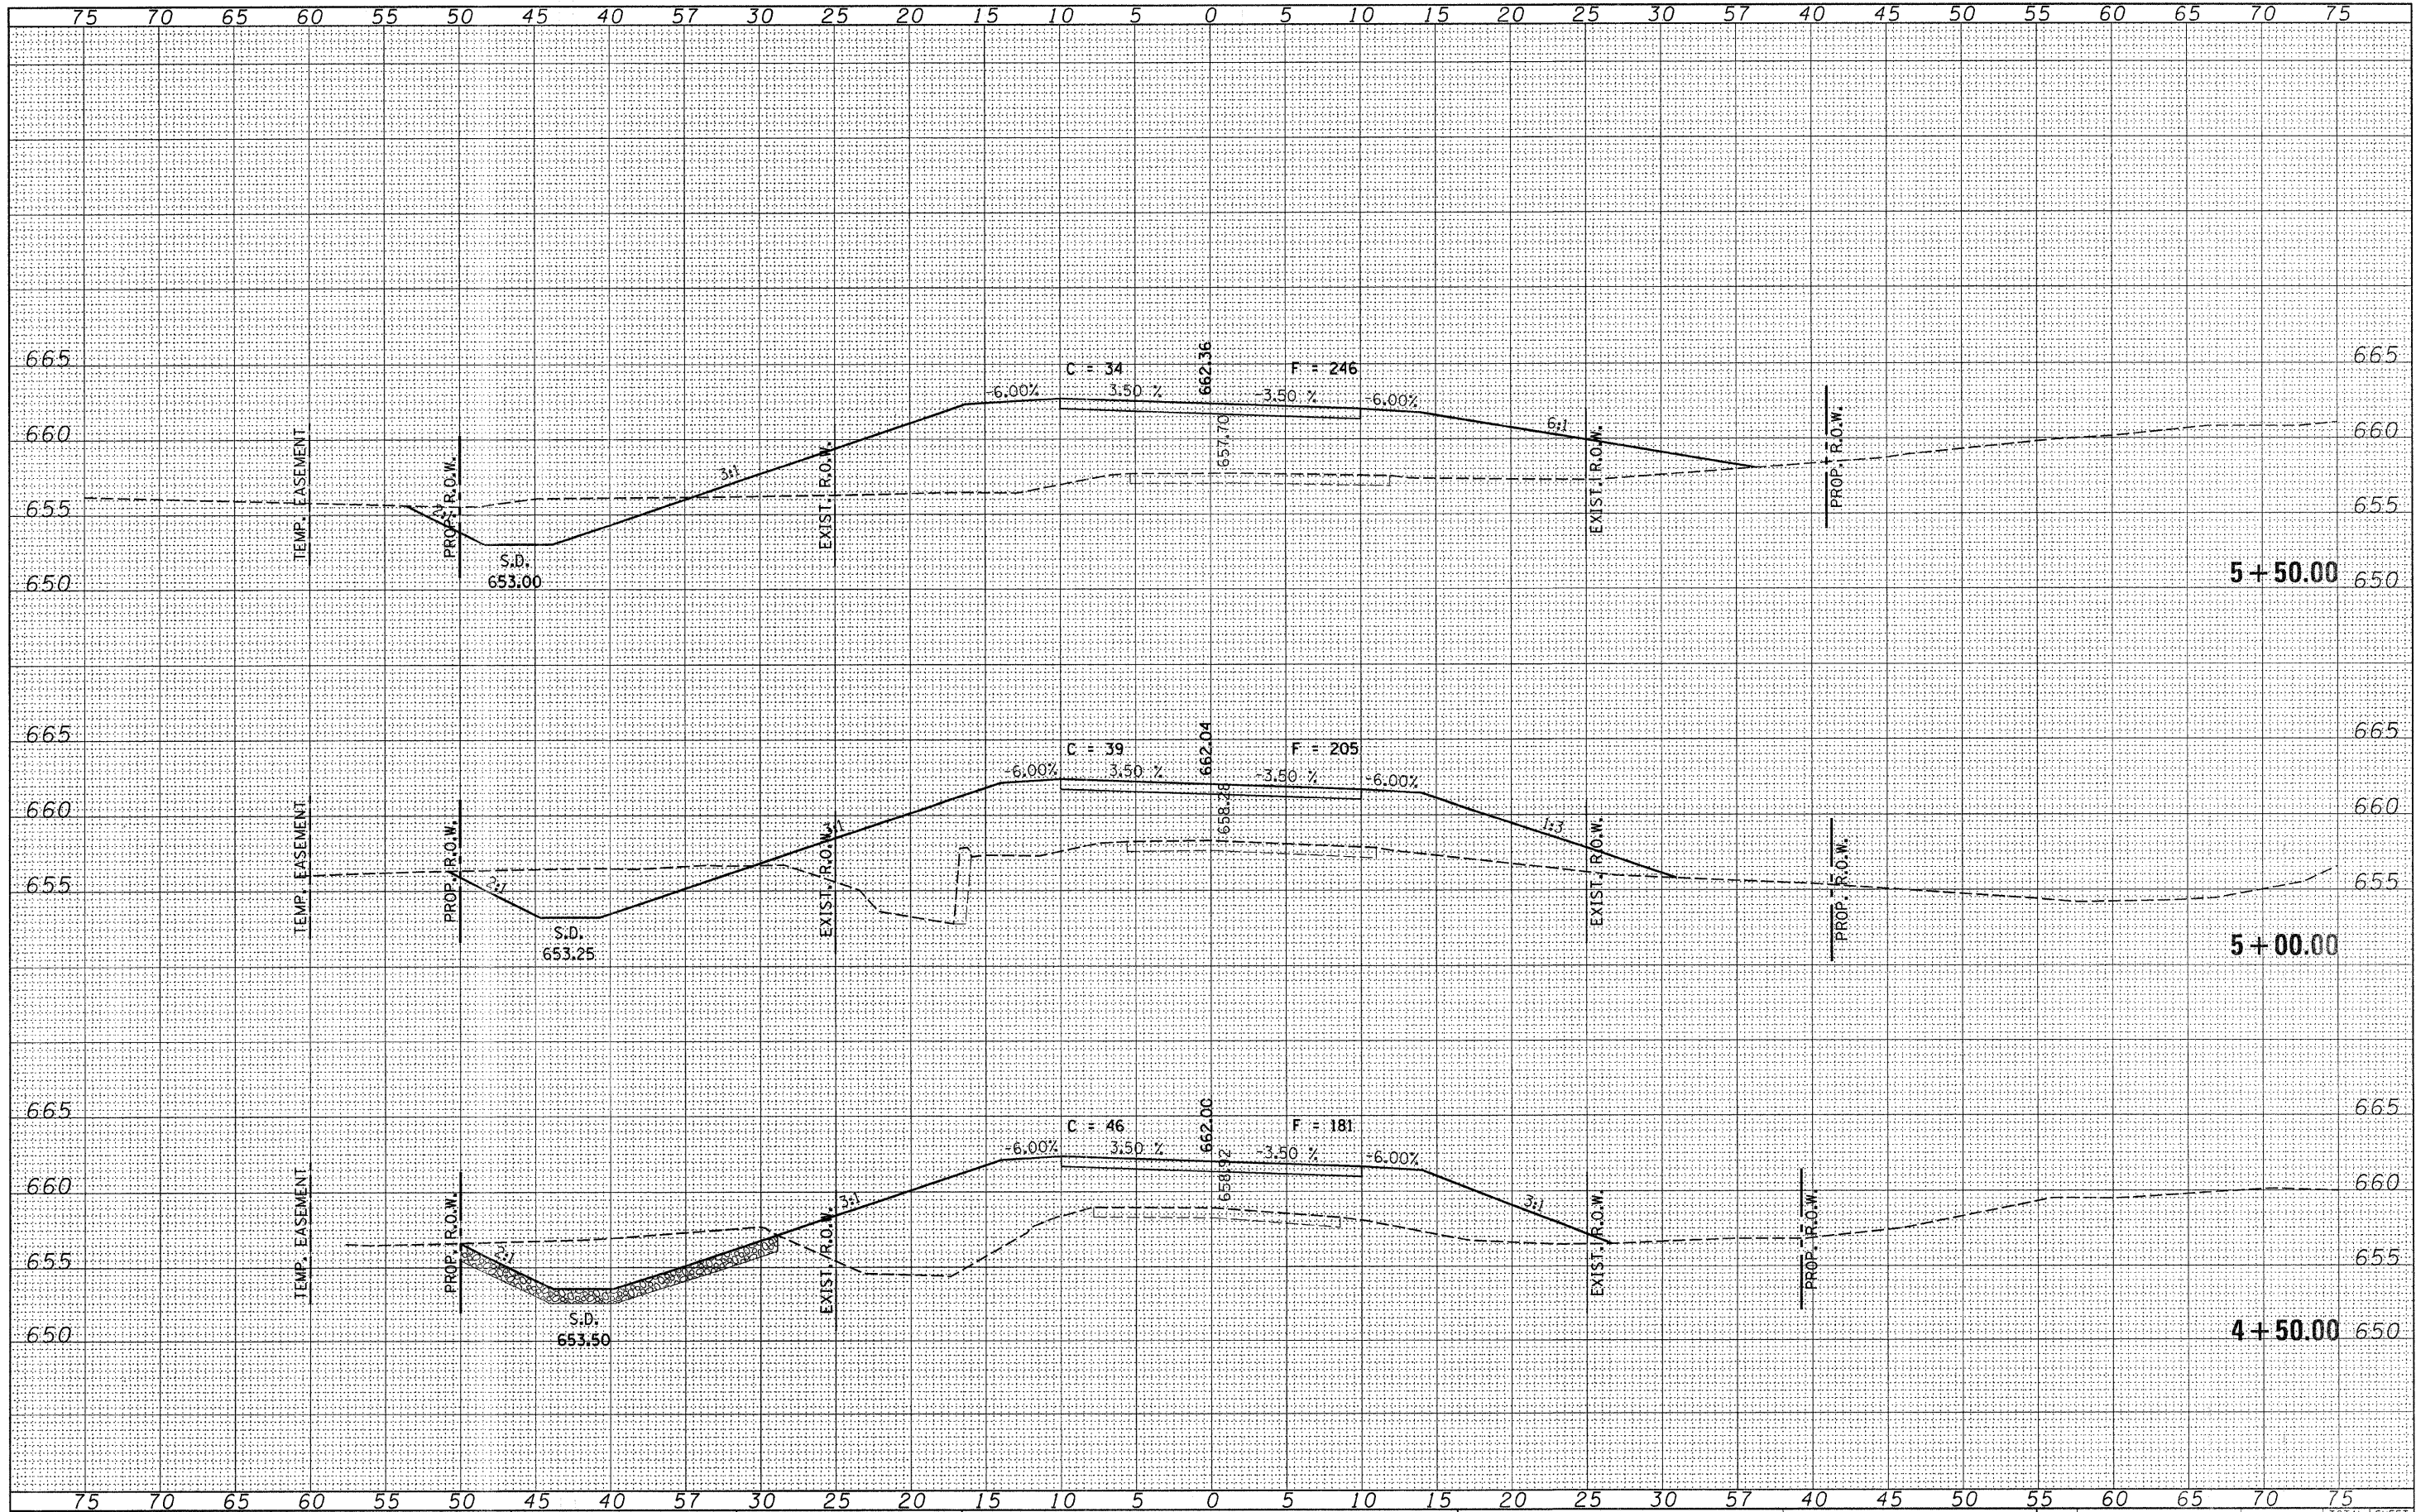

FILE NAME = 75801-sht-sxs.dgn

USER NAME =	DESIGNED - L.F.S.	REVISED -
	DRAWN - TWK	REVISED -
	CHECKED -	REVISED -
PLOT SCALE =		
PLOT DATE = 12/23/2008	DATE - 11-19-07	REVISED -

STATE OF ILLINOIS  
COUNTY HIGHWAY DEPARTMENT

**HLR** HAMPTON, LENZINI & RENWICK, INC.  
CIVIL & STRUCTURAL ENGINEERS  
LAND SURVEYORS

CROSS SECTIONS - T.R. 154  
PIATT COUNTY

T.R.	SECTION	COUNTY	TOTAL SHEETS	SHEET NO.
154	03-06130-00-BR	PIATT	57	38
CONTRACT NO. 91385				
FED. ROAD DIST. NO.	ILLINOIS FED. AID PROJECT			

SCALE: SHEET NO. OF SHEETS

STA. 4+50.00 TO STA. 5+50.00