


FINAL SURVEY	CONVERTED	DATE
NOTE BOOK	PLOTTED	BY
NO.	TEMPLATE	
	AREAS	
	CHECKED	

ORIGINAL SURVEY	CONVERTED	DATE
NOTE BOOK	PLOTTED	BY
NO.	TEMPLATE	
	AREAS	
	CHECKED	

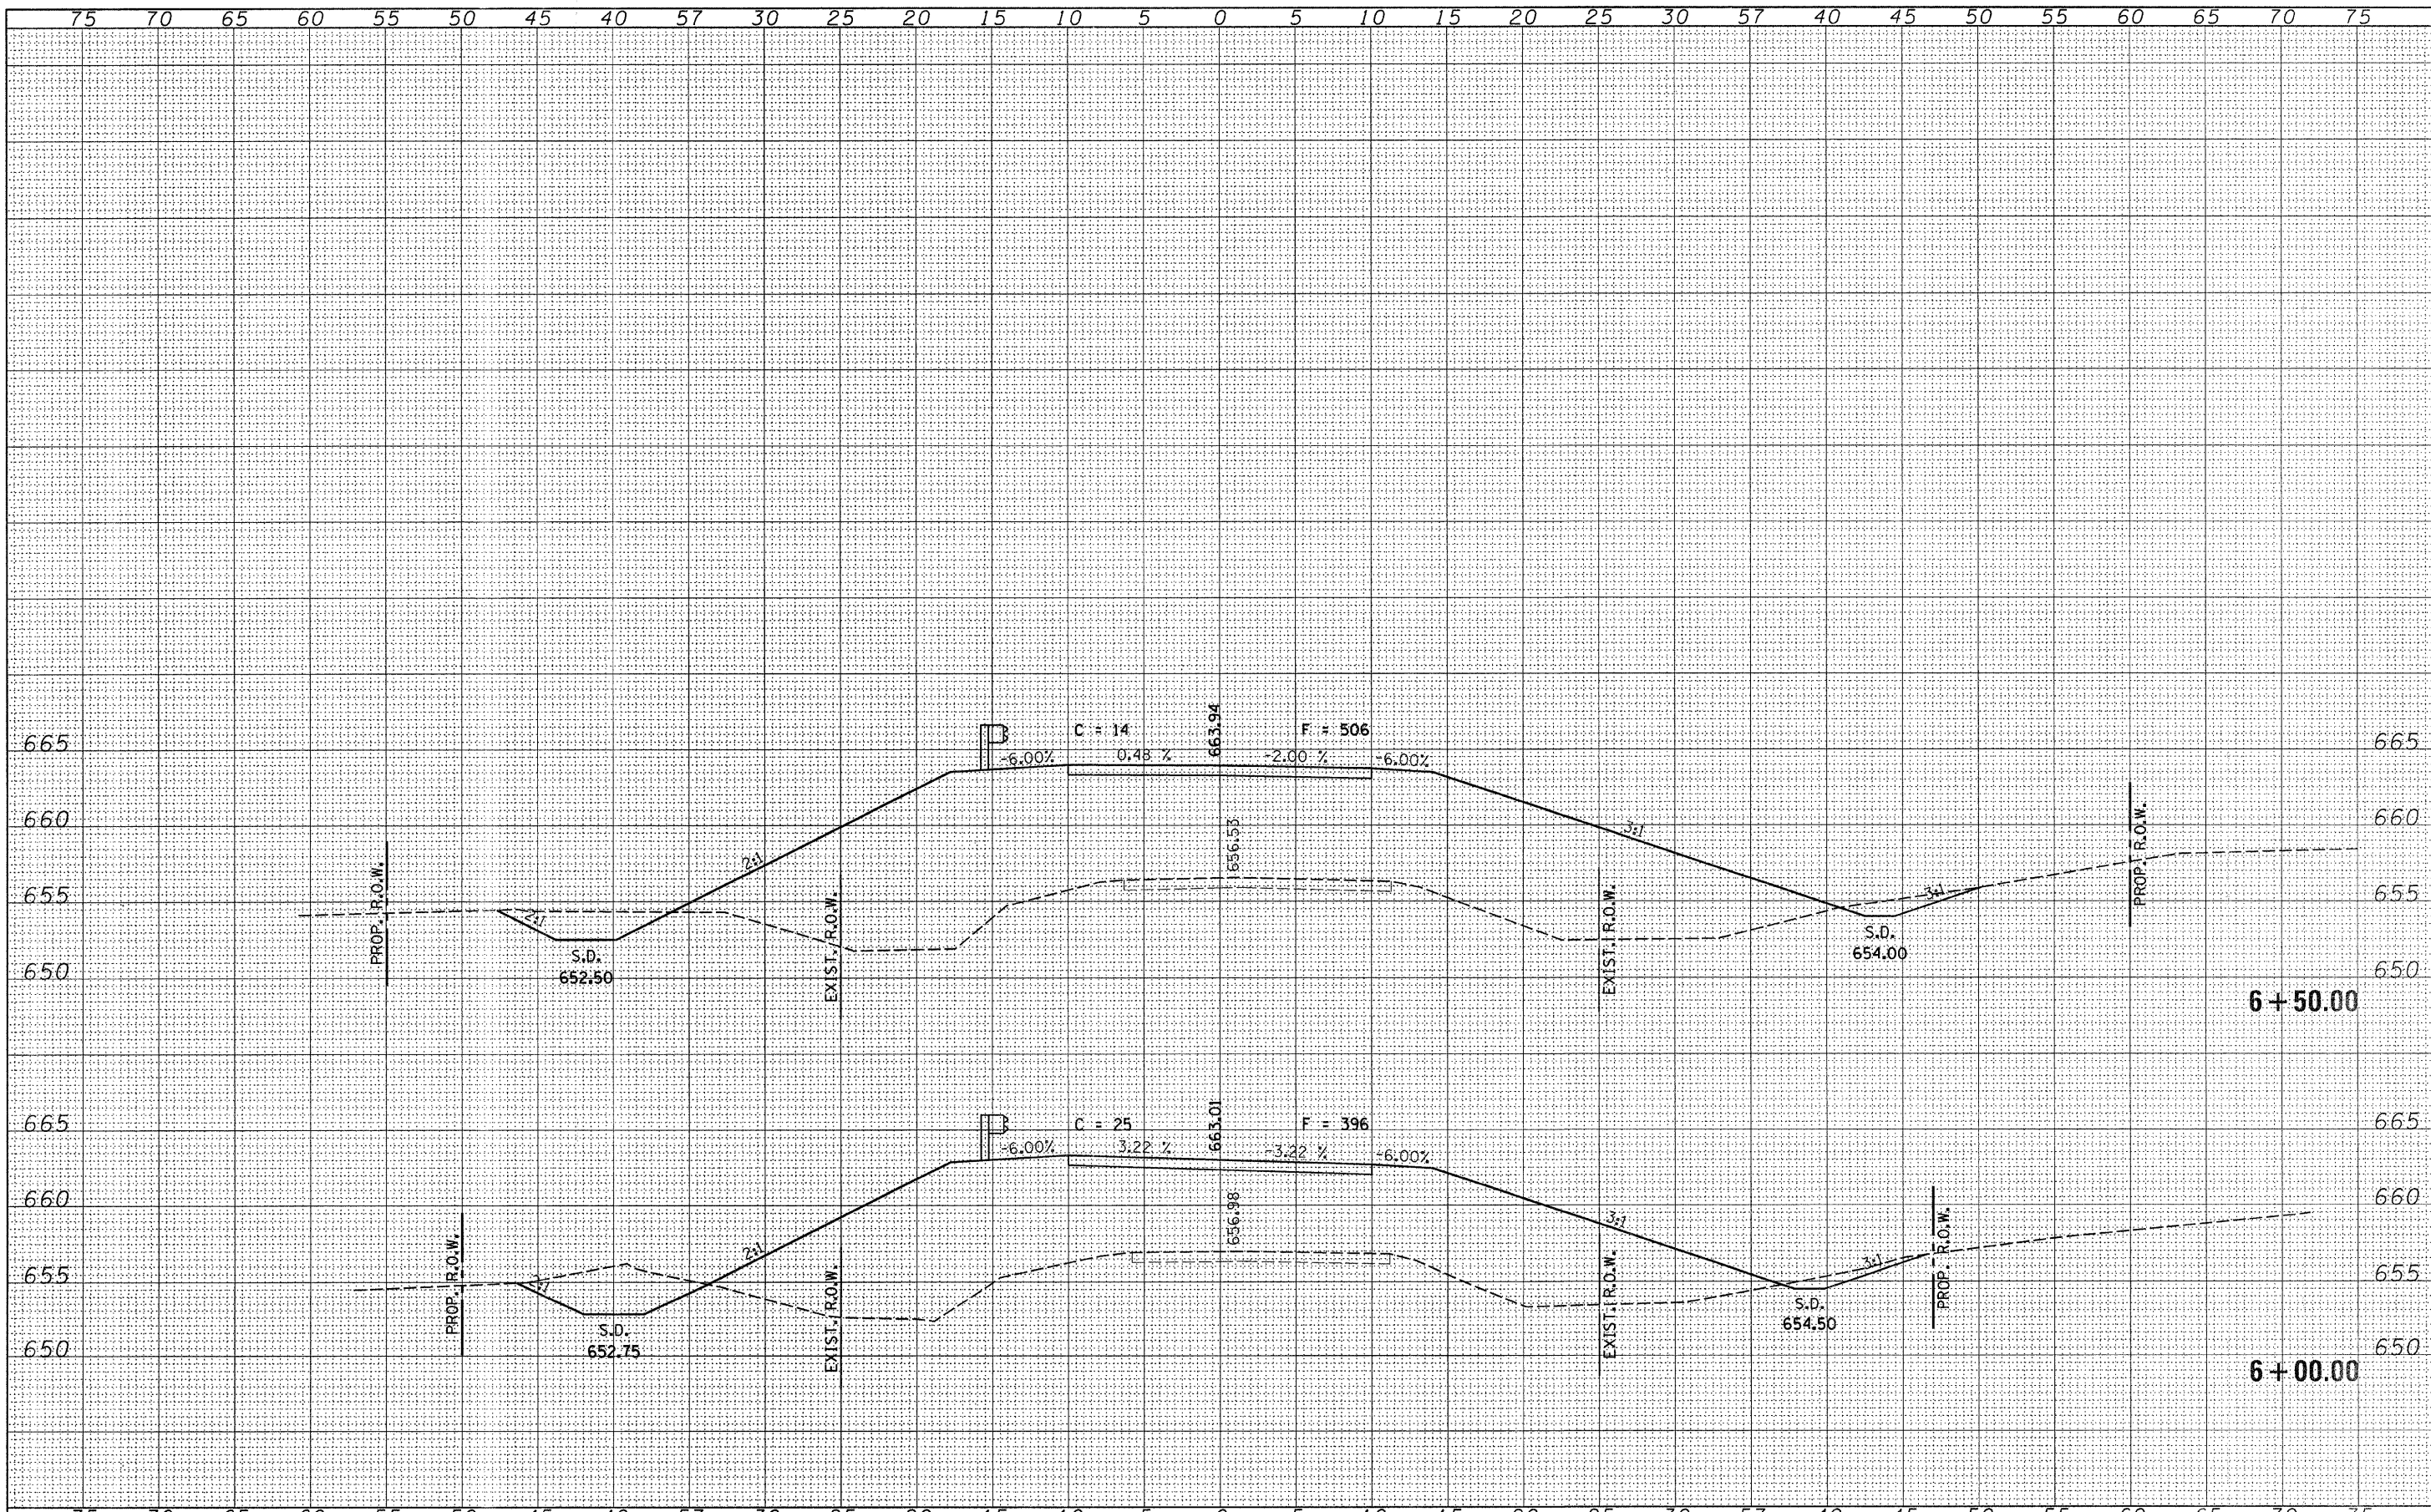

FILE NAME = 75001-shr-axs.dgn	USER NAME =	DESIGNED - L.F.S.	REVISED -	<b>STATE OF ILLINOIS</b> <b>COUNTY HIGHWAY DEPARTMENT</b>	<b>HAMPTON, LENZINI &amp; RENWICK, INC.</b> CIVIL & STRUCTURAL ENGINEERS LAND SURVEYORS	<b>CROSS SECTIONS - T.R. 154</b> <b>PIATT COUNTY</b>	T.R.	SECTION	COUNTY	TOTAL SHEETS	SHEET NO.
PLOT SCALE =	CHECKED -	REVISED -	154				03-06130-00-BR	PIATT	57	39	
PLOT DATE = 12/23/2008	DATE - 11-19-07	REVISED -	CONTRACT NO. 91385				FED. ROAD DIST. NO. [ILLINOIS] FED. AID PROJECT				
SCALE:		SHEET NO. OF SHEETS					STA. 6+00.00 TO STA. 6+50.00				