


FINAL SURVEY	DATE
NO. _____	_____
BY _____	_____
REVIEWED	DATE
PLOTTED	_____
TEMPLATE	_____
AREAS	_____
CHECKED	_____

ORIGINAL SURVEY	DATE
NO. _____	_____
BY _____	_____
REVIEWED	DATE
PLOTTED	_____
TEMPLATE	_____
AREAS	_____
CHECKED	_____

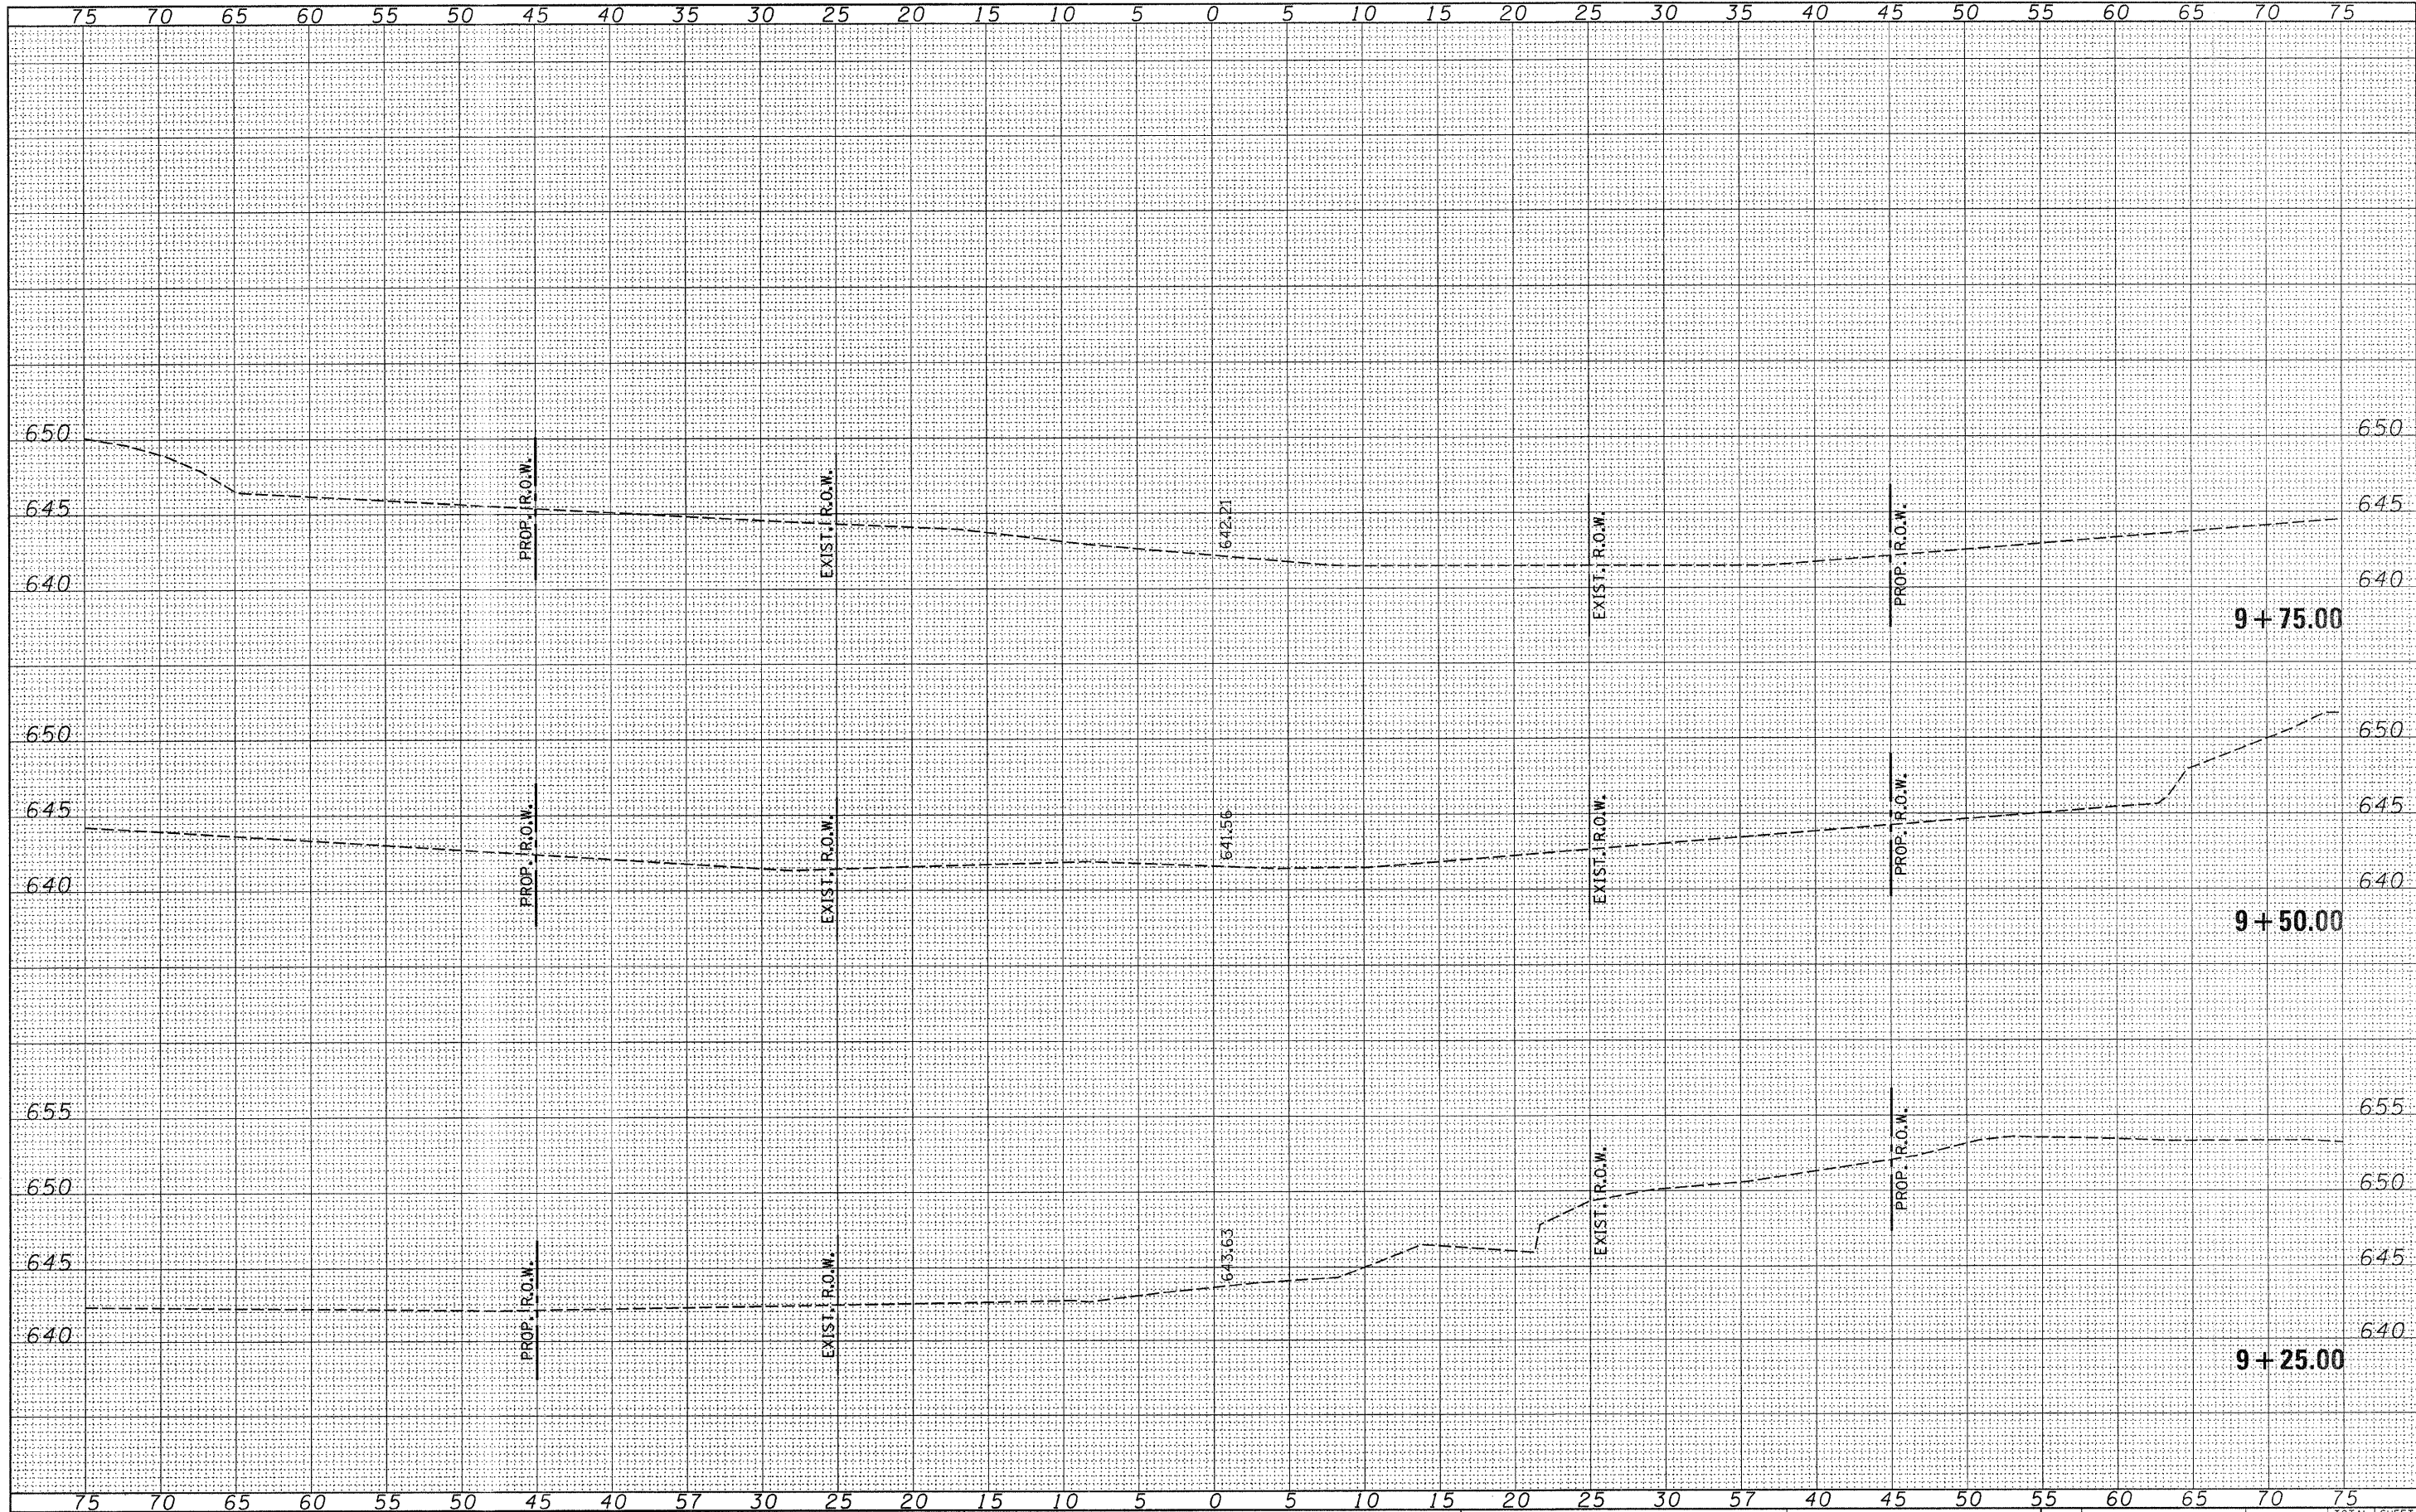

FILE NAME = 75901-sht-sxs.dgn

USER NAME =  
 PLOT SCALE =  
 PLOT DATE = 12/23/2008

DESIGNED - L.F.S.  
 DRAWN - TWK  
 CHECKED -  
 DATE - 11-19-07

REVISED -  
 REVISED -  
 REVISED -  
 REVISED -

STATE OF ILLINOIS  
 COUNTY HIGHWAY DEPARTMENT

**HLR** HAMPTON, LENZINI & RENWICK, INC.  
 CIVIL & STRUCTURAL ENGINEERS  
 LAND SURVEYORS  
 SCALE: SHEET NO. OF SHEETS

CROSS SECTIONS - T.R. 154  
 PIATT COUNTY  
 STA. 9+25.00 TO STA. 9+75.00

T.R.	SECTION	COUNTY	TOTAL SHEETS	SHEET NO.
154	03-06130-00-BR	PIATT	57	43
CONTRACT NO. 91385				
FED. ROAD DIST. NO. [ILLINOIS] FED. AID PROJECT				