


DATE	
BY	
APPROVED	
PLOTTED	
TEMPLATE	
NOTE BOOK	
AREAS	
CHECKED	
NO.	

DATE	
BY	
APPROVED	
PLOTTED	
TEMPLATE	
NOTE BOOK	
AREAS	
CHECKED	
NO.	

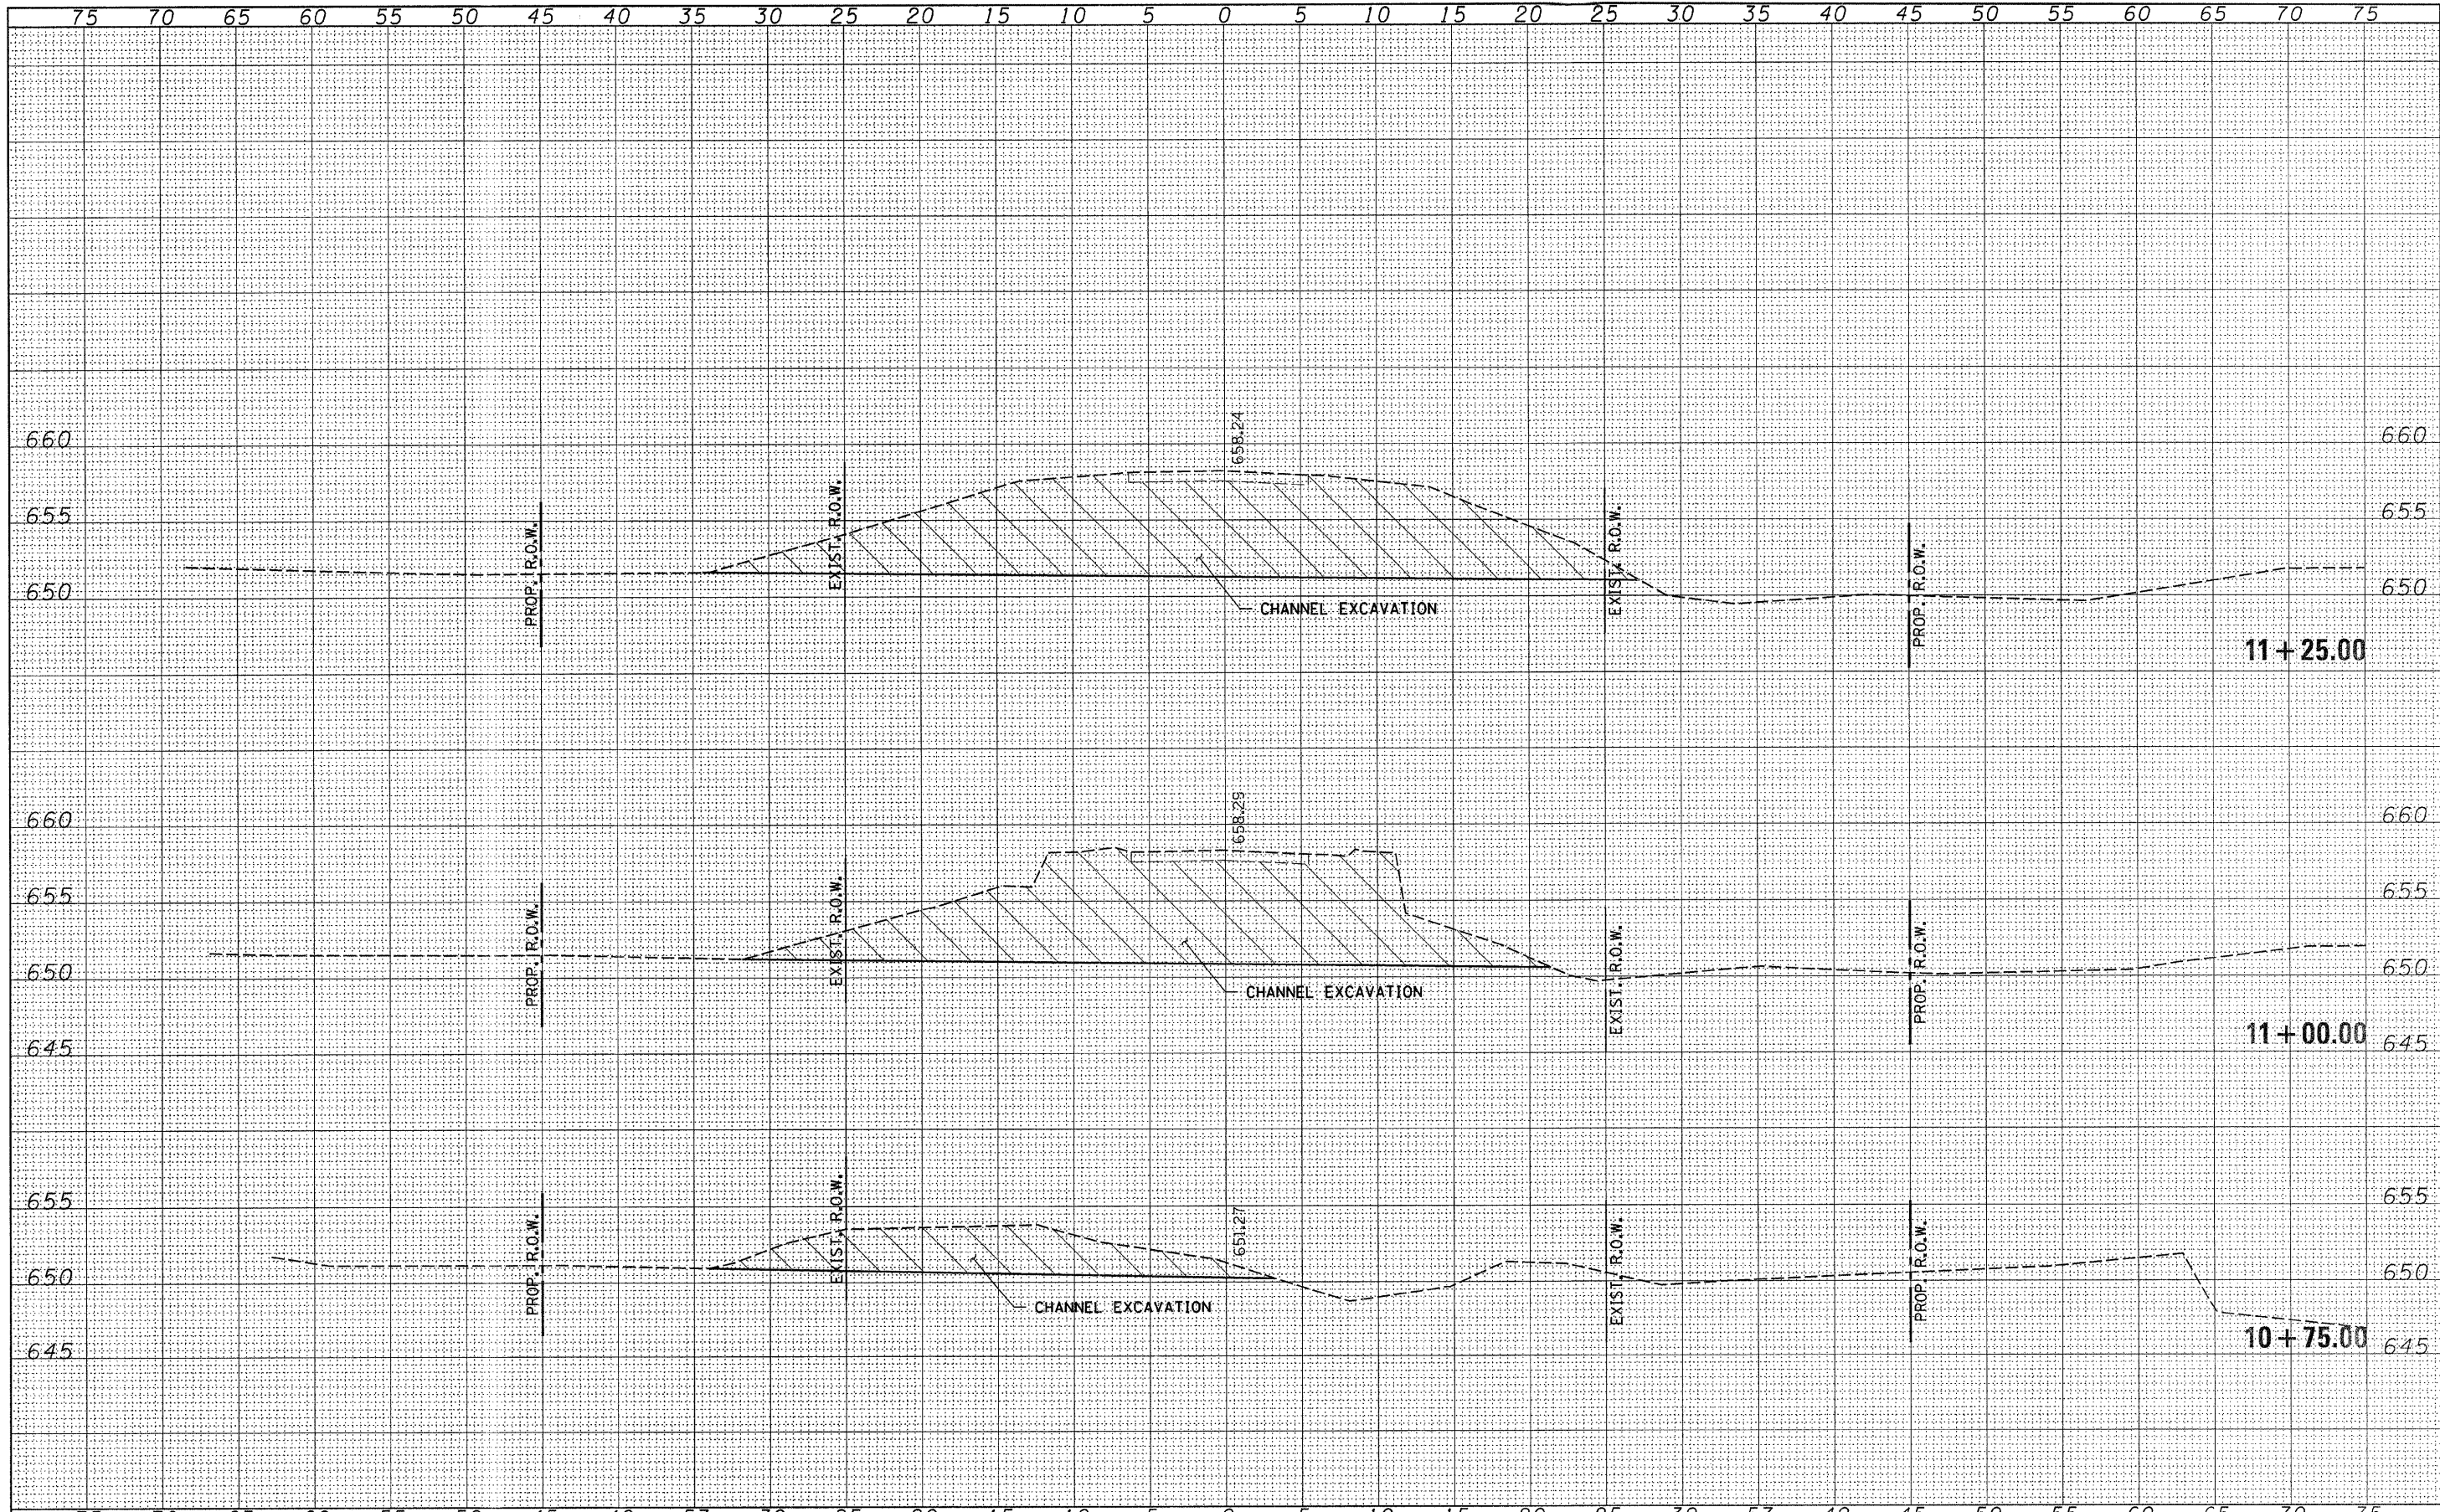

FILE NAME = 75001-sht-sxs.dgn	USER NAME =	DESIGNED - L.F.S.	REVISED -	<b>STATE OF ILLINOIS</b> <b>COUNTY HIGHWAY DEPARTMENT</b>	<b>HAMPTON, LENZINI &amp; RENWICK, INC.</b> CIVIL & STRUCTURAL ENGINEERS LAND SURVEYORS	<b>CROSS SECTIONS - T.R. 154</b> <b>PIATT COUNTY</b>	T.R.	SECTION	COUNTY	TOTAL SHEETS	SHEET NO.
PLOT SCALE =	CHECKED -	REVISED -	154				03-06130-00-BR	PIATT	57	45	
PLOT DATE = 12/23/2008	DATE - 11-19-07	REVISED -	CONTRACT NO. 91385								
SCALE:	SHEET NO. OF SHEETS	STA. 10+75.00 TO STA. 11+25.00	FED. ROAD DIST. NO. [ILLINOIS] FED. AID PROJECT								