


DATE	BY
REVISIONS	DATE
NO.	
FINAL SURVEY	REVIEWED
NOTE BOOK	PLOTTED
NO.	TEMPLATE
	AREAS
	CHECKED

DATE	BY
REVISIONS	DATE
NO.	
ORIGINAL SURVEY	REVIEWED
NOTE BOOK	PLOTTED
NO.	TEMPLATE
	AREAS
	CHECKED

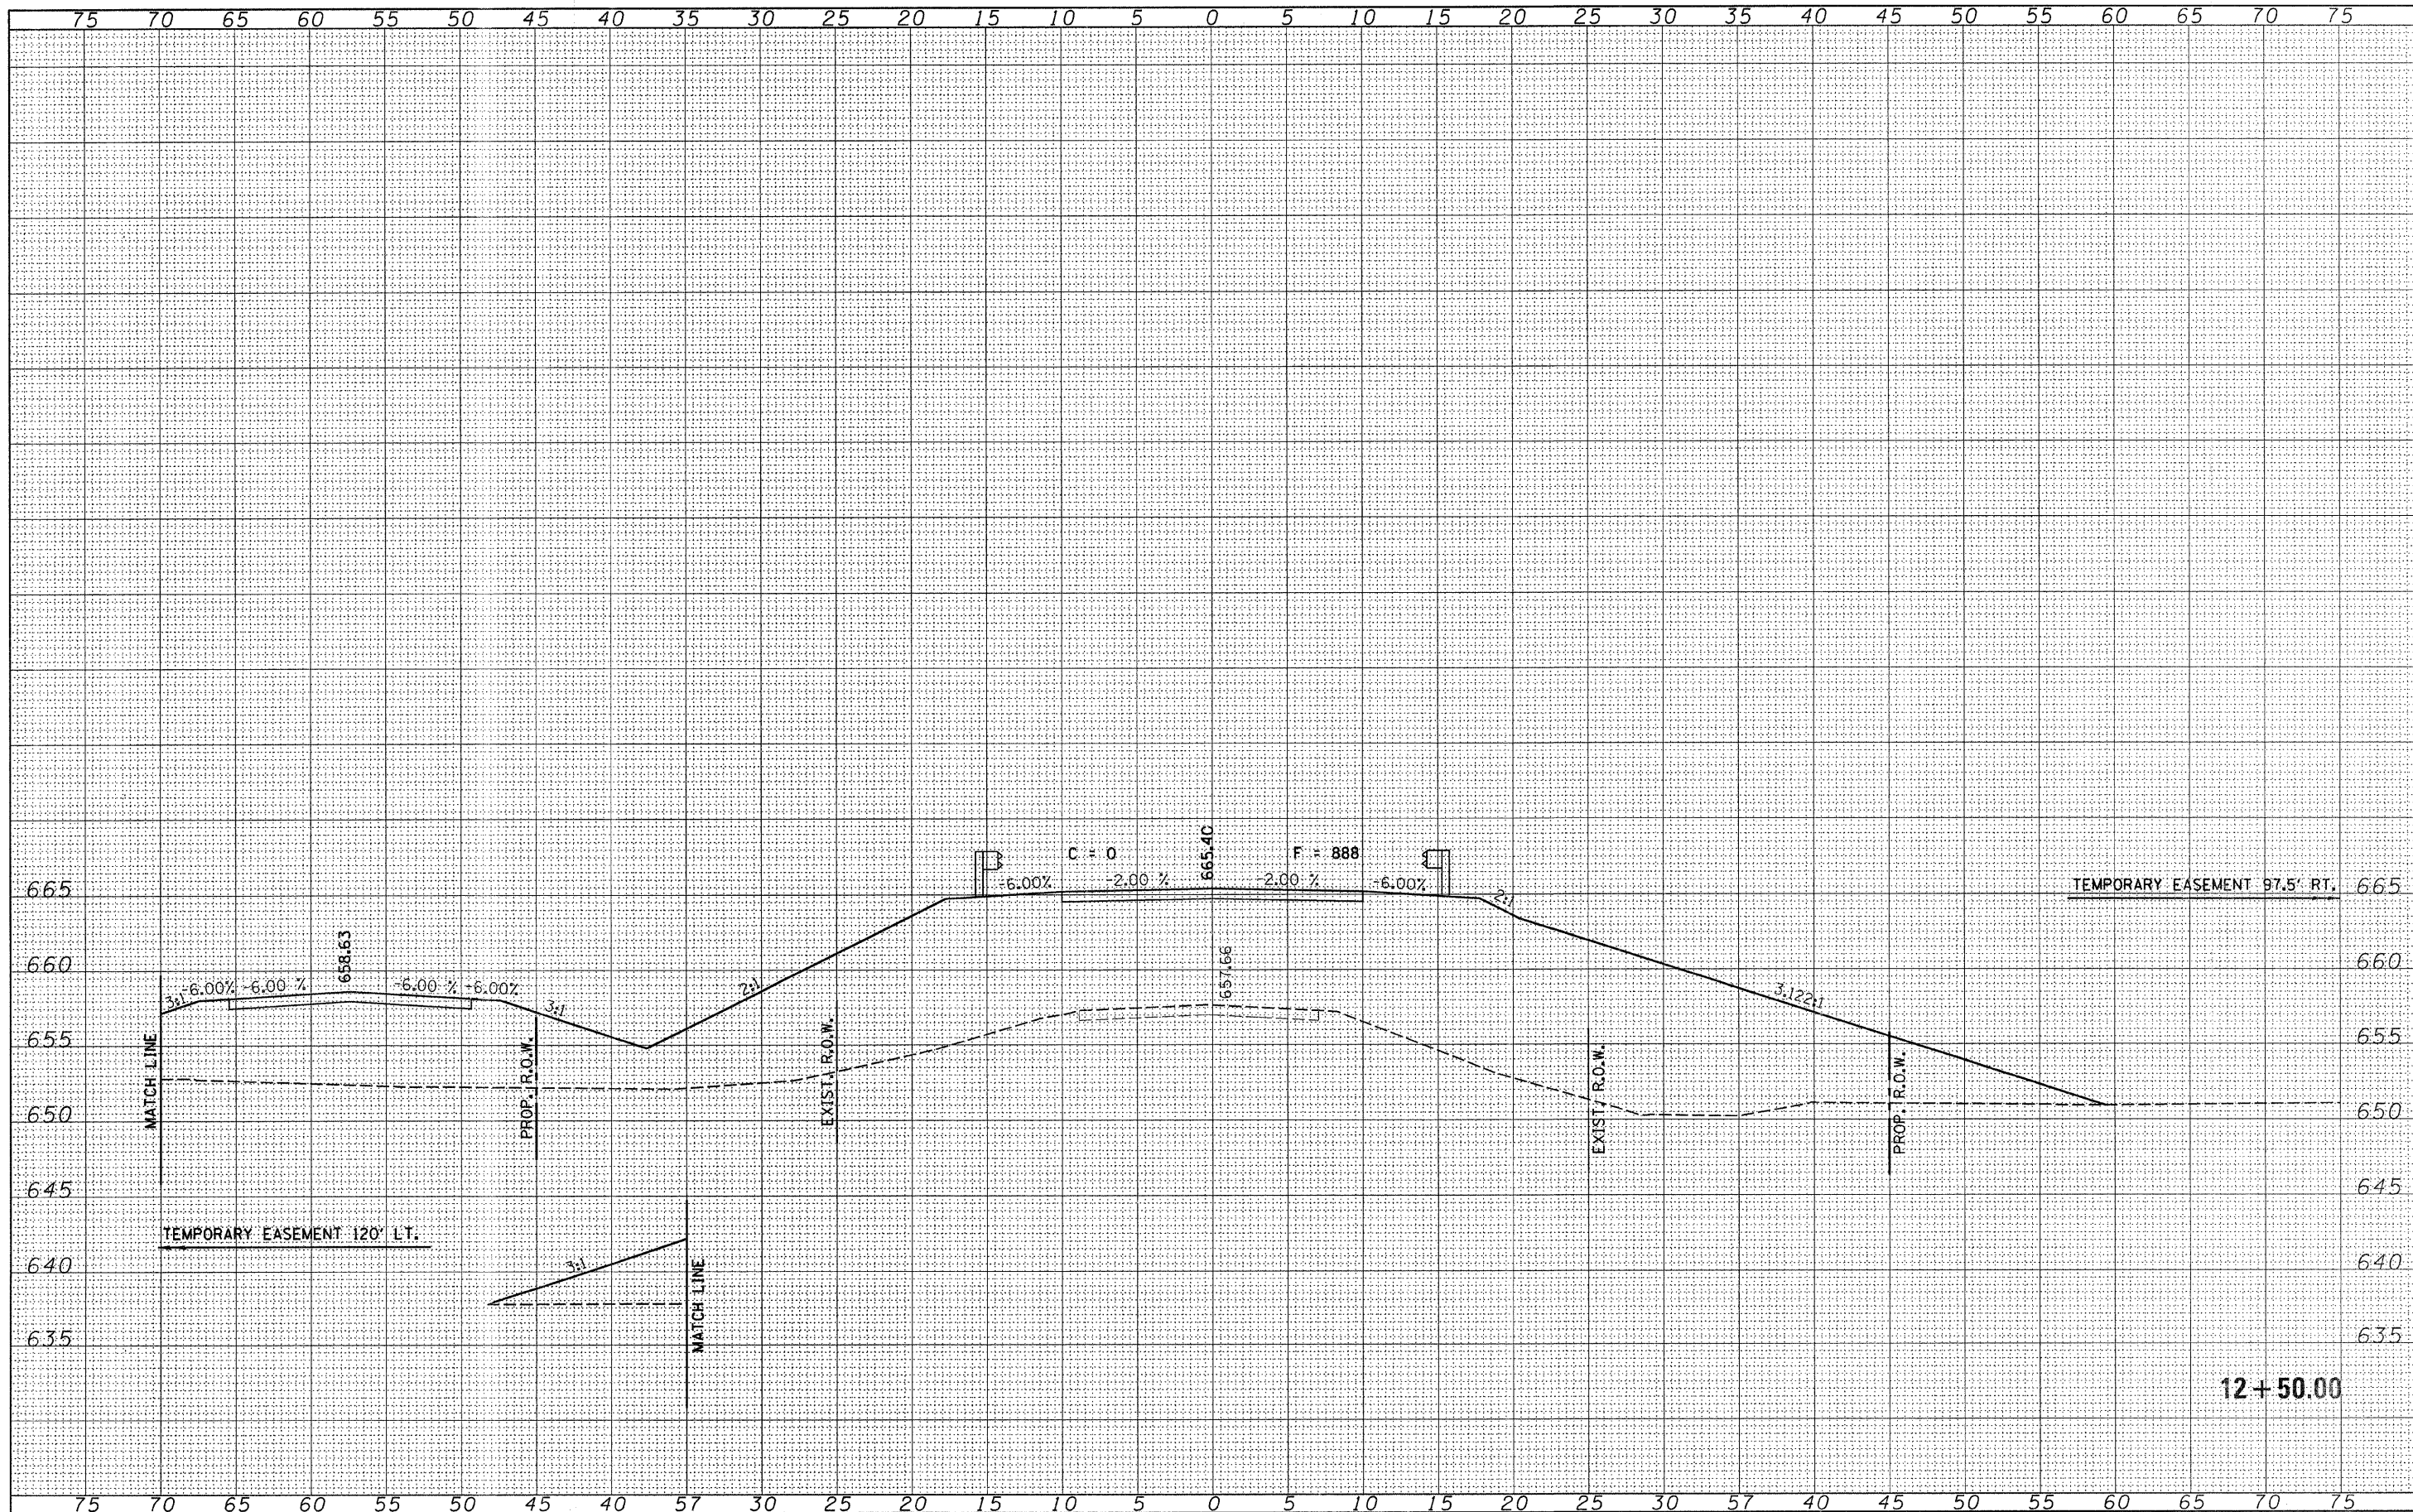

FILE NAME = 75001-sht-sxs.dgn

USER NAME =	DESIGNED - L.F.S.	REVISED -
	DRAWN - TWK	REVISED -
PLOT SCALE =	CHECKED -	REVISED -
PLOT DATE = 12/23/2008	DATE - 11-19-07	REVISED -

STATE OF ILLINOIS
COUNTY HIGHWAY DEPARTMENT

HLR HAMPTON, LENZINI & RENWICK, INC.
CIVIL & STRUCTURAL ENGINEERS
LAND SURVEYORS

CROSS SECTIONS - T.R. 154
PIATT COUNTY

T.R.	SECTION	COUNTY	TOTAL SHEETS	SHEET NO.
154	03-06130-00-BR	PIATT	57	47
CONTRACT NO. 91385				
FED. ROAD DIST. NO. [ILLINOIS] FED. AID PROJECT				

SCALE: SHEET NO. OF SHEETS STA. 12+50.00 TO STA. 12+50.00