


DATE	
BY	
REVIEWED	
PLOTTED	
NOTE BOOK	
NO.	
AREAS CHECKED	

DATE	
BY	
REVIEWED	
PLOTTED	
NOTE BOOK	
NO.	
AREAS CHECKED	

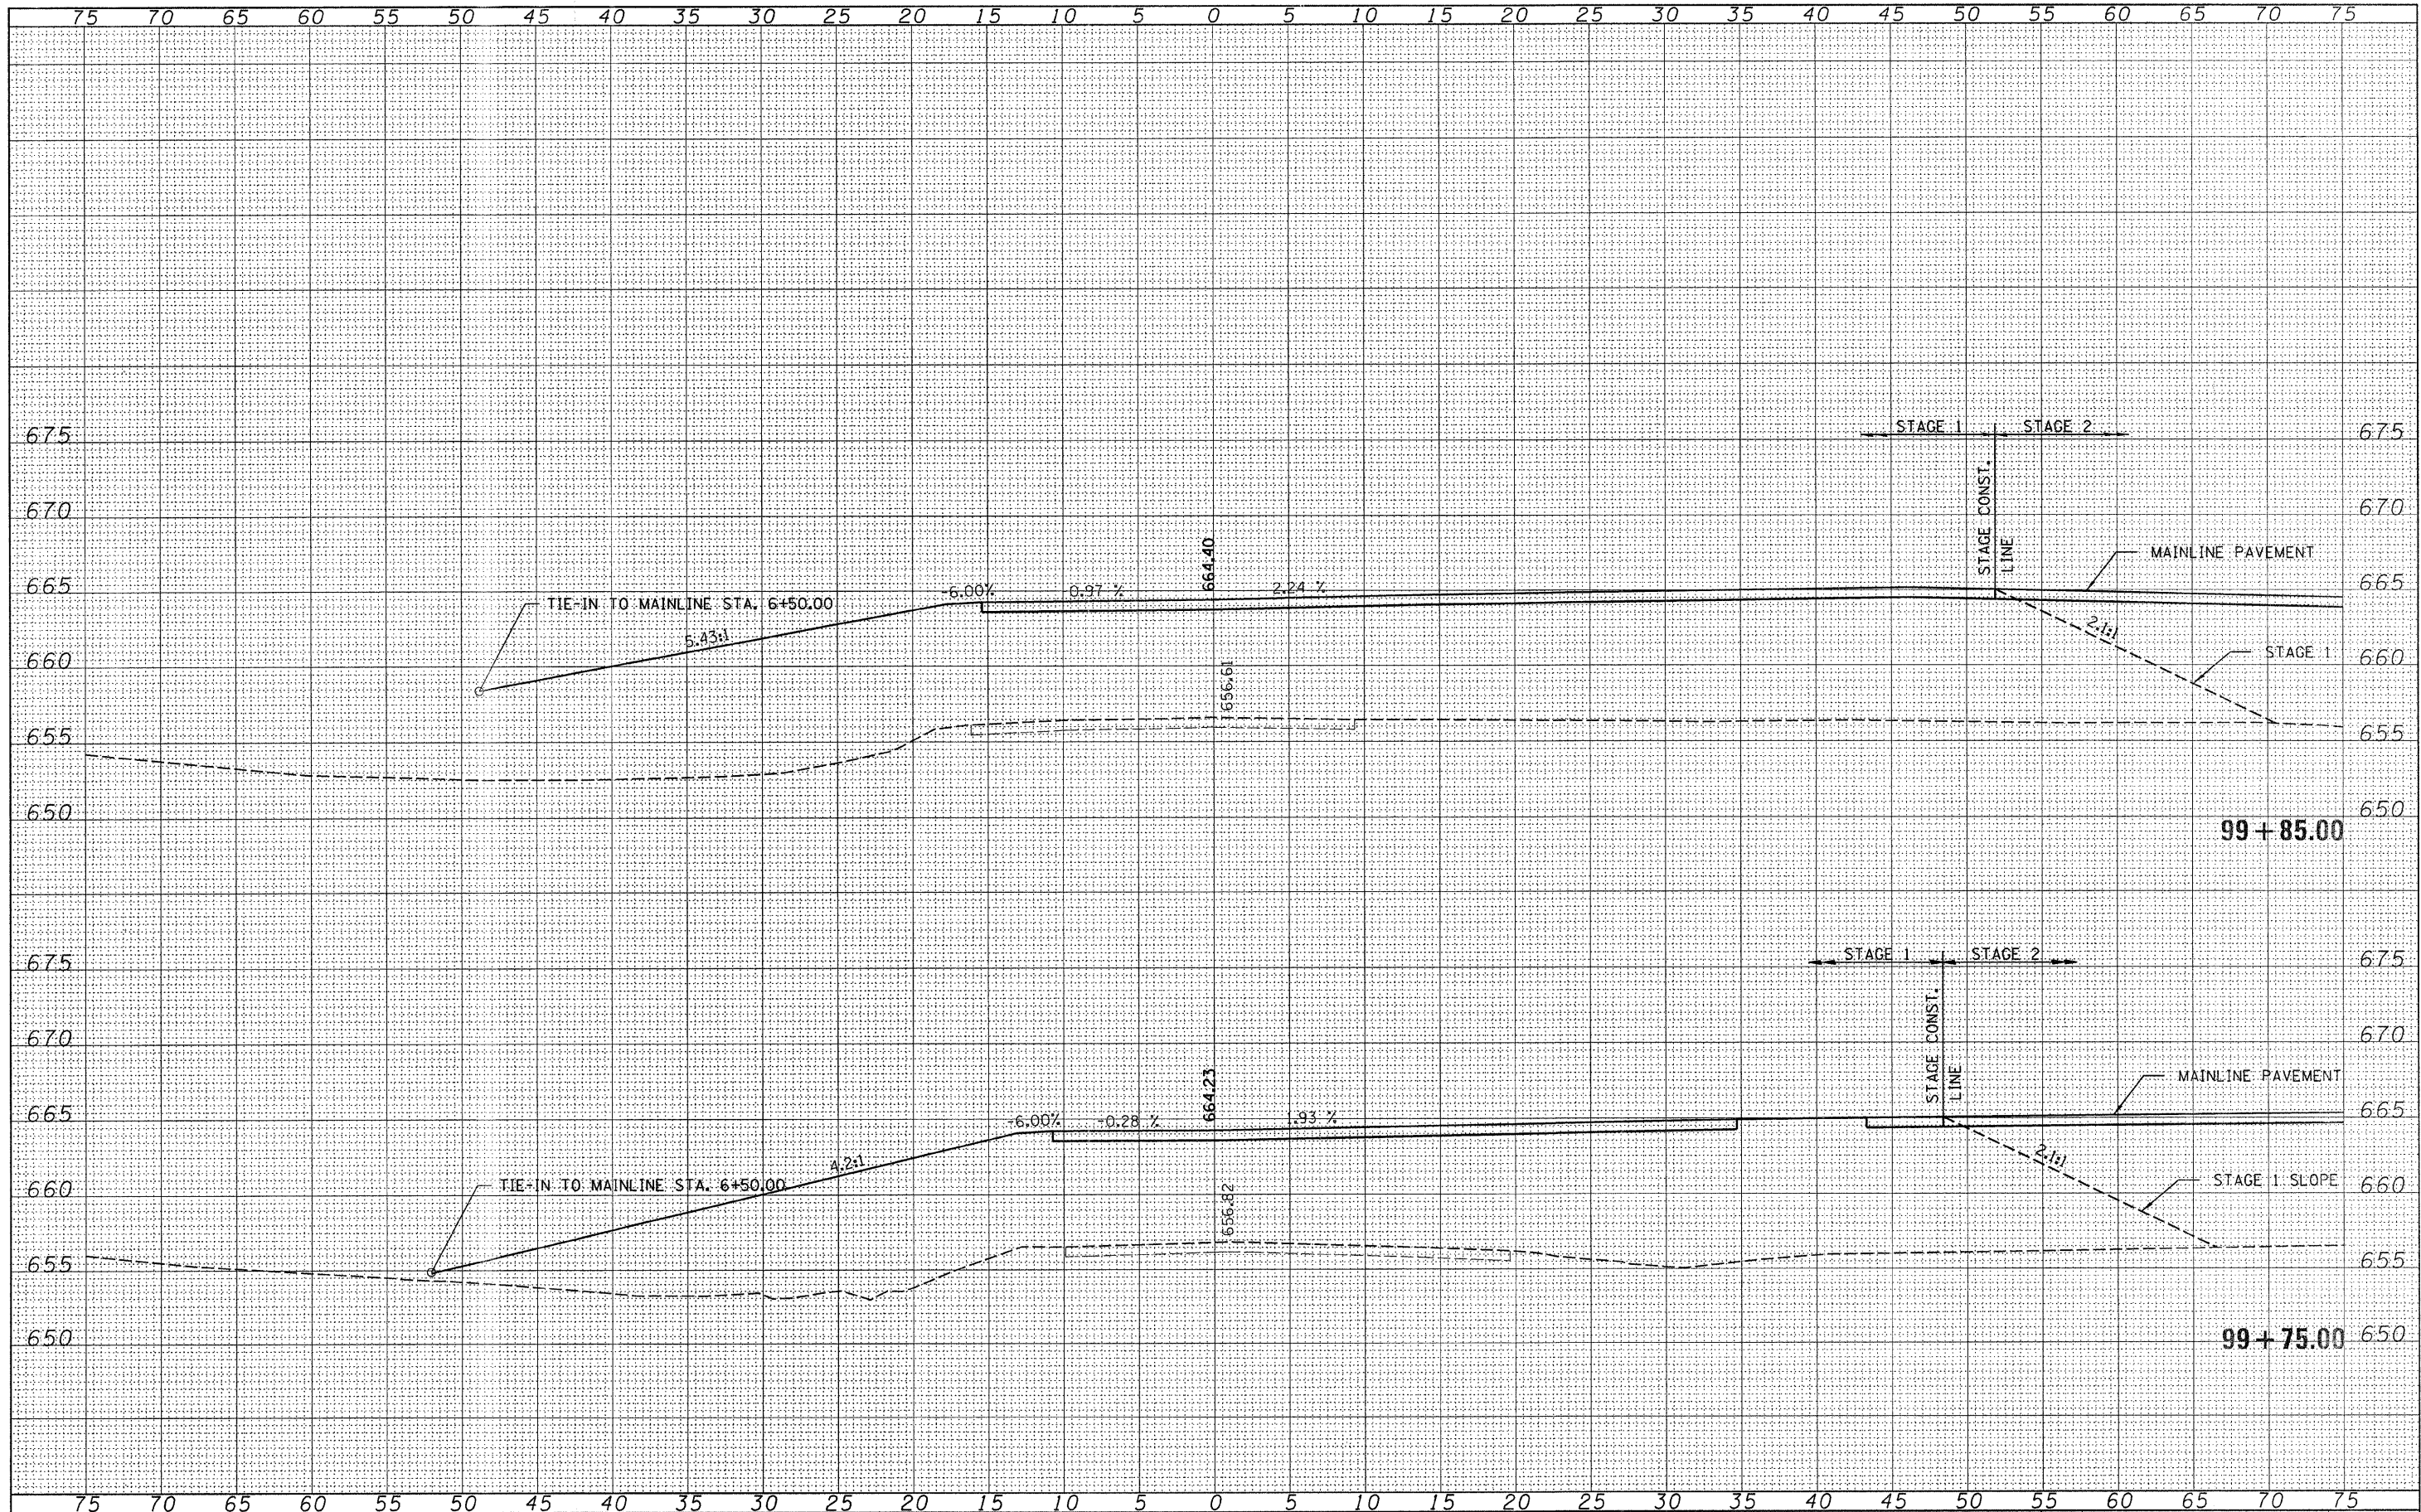

FILE NAME = 75001-aht-sxs_SR.dgn
 USER NAME =
 PLOT SCALE =
 PLOT DATE = 12/23/2008

DESIGNED -	L.F.S.	REVISED -	
DRAWN -	TWK	REVISED -	
CHECKED -	S.W.M.	REVISED -	
DATE -	10/21/08	REVISED -	

STATE OF ILLINOIS
 ILLINOIS DEPARTMENT OF TRANSPORTATION

HLR HAMPTON, LENZINI & RENWICK, INC.
 CIVIL & STRUCTURAL ENGINEERS
 LAND SURVEYORS

CROSS SECTIONS
 SIDE ROAD
 STA. 99+75.00 TO STA. 99+85.00

T.R.	SECTION	COUNTY	TOTAL SHEETS	SHEET NO.
154	03-06130-00-BR	PIATT	57	55
CONTRACT NO. 91385				
FED. ROAD DIST. NO. [ILLINOIS] FED. AID PROJECT				