


DATE	
BY	
DESIGNED	
DRAWN	
CHECKED	
DATE	
FILE NAME	
USER NAME	
PLOT SCALE	
PLOT DATE	

DATE	
BY	
DESIGNED	
DRAWN	
CHECKED	
DATE	
FILE NAME	
USER NAME	
PLOT SCALE	
PLOT DATE	

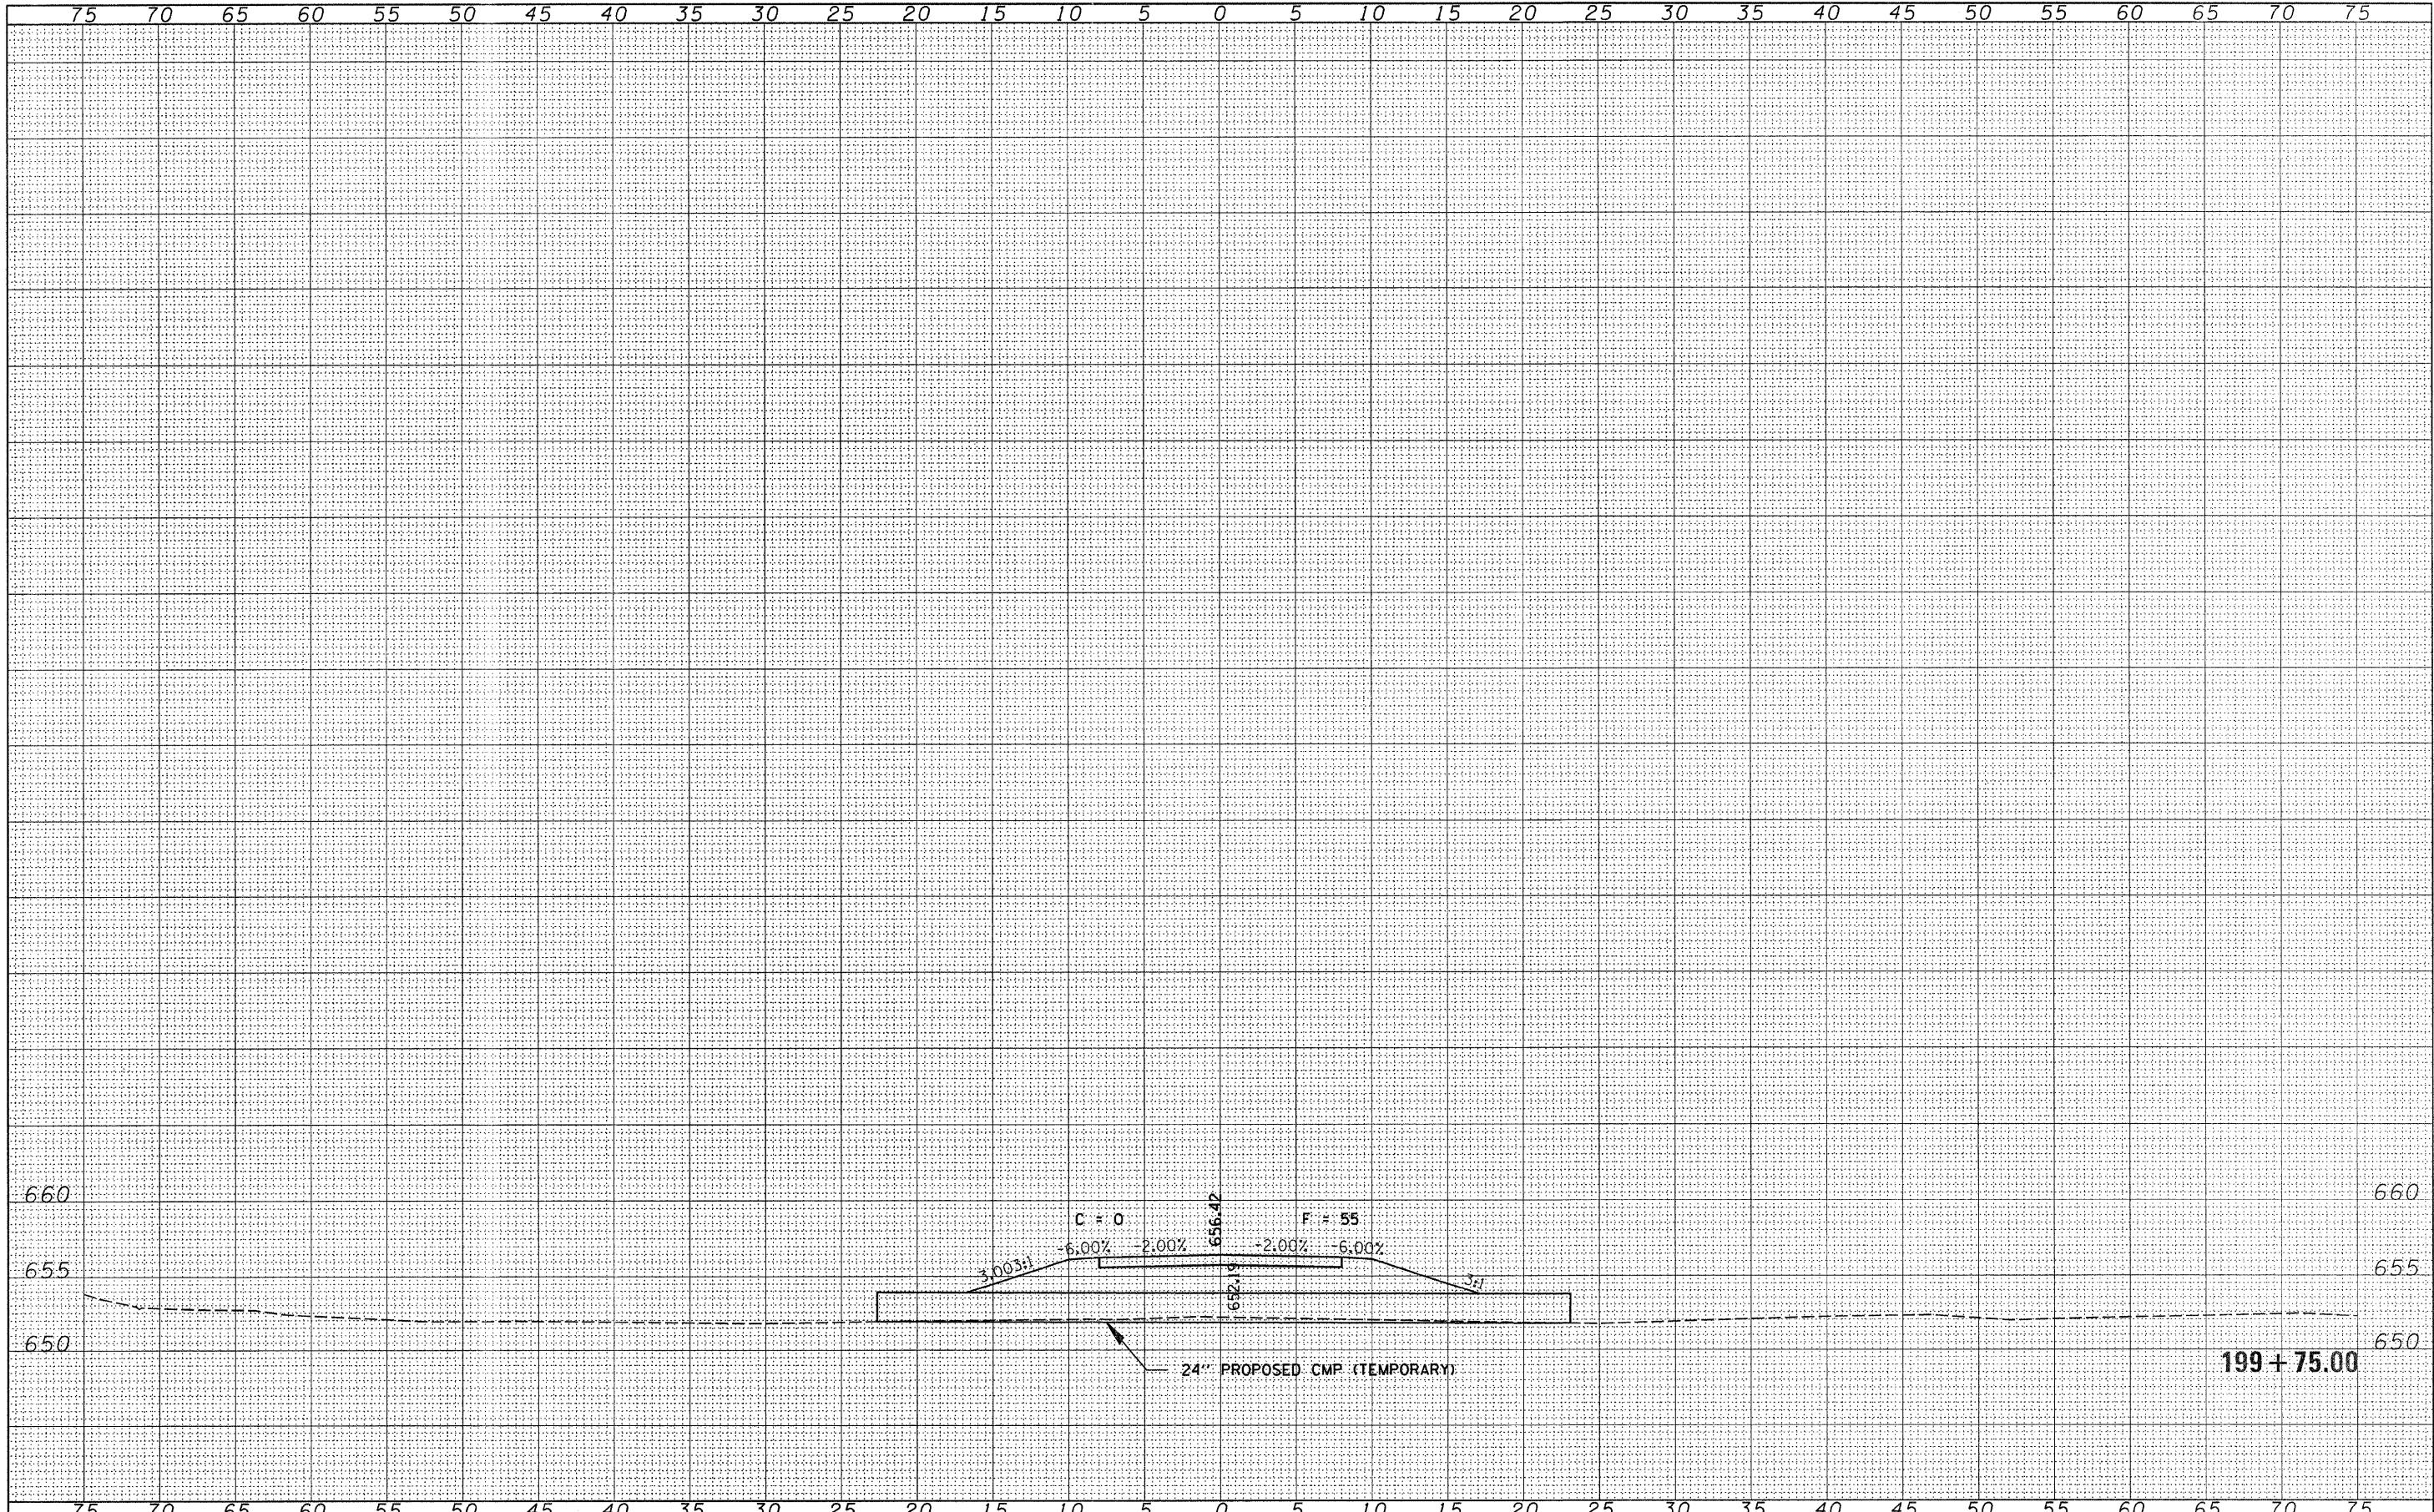

FILE NAME = 75001-shr-sxs_TempSR.dgn	USER NAME =	DESIGNED - L.F.S.	REVISOR -	STATE OF ILLINOIS ILLINOIS DEPARTMENT OF TRANSPORTATION	HAMPTON, LENZINI & RENWICK, INC. CIVIL & STRUCTURAL ENGINEERS LAND SURVEYORS	CROSS SECTIONS TEMP. SIDE ROAD	T.R.	SECTION	COUNTY	TOTAL SHEETS	SHEET NO.
		DRAWN - TWK	REVISOR -				154	03-06130-00-BR	PIATT	57	57
PLOT SCALE =		CHECKED - S.W.M.	REVISOR -				CONTRACT NO. 91385				
PLOT DATE = 12/23/2008		DATE - 10/8/07	REVISOR -				FED. ROAD DIST. NO. [ILLINOIS] FED. AID PROJECT				
				SCALE:	SHEET NO. OF SHEETS	STA. 199+75.00 TO STA. 199+75.00					