

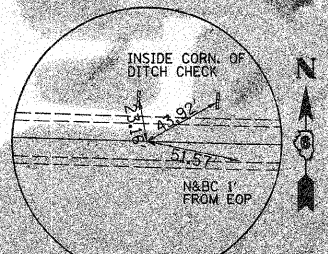



F.A.S. RTE.	SECTION	COUNTY	TOTAL SHEETS	SHEET NO.
608	97-00043-01-FP	SCOTT	17	7
STA. 60+00		TO STA. 90+00		
FED. ROAD DIST. NO.		ILLINOIS PROJECT NO. SR-0608(109)		

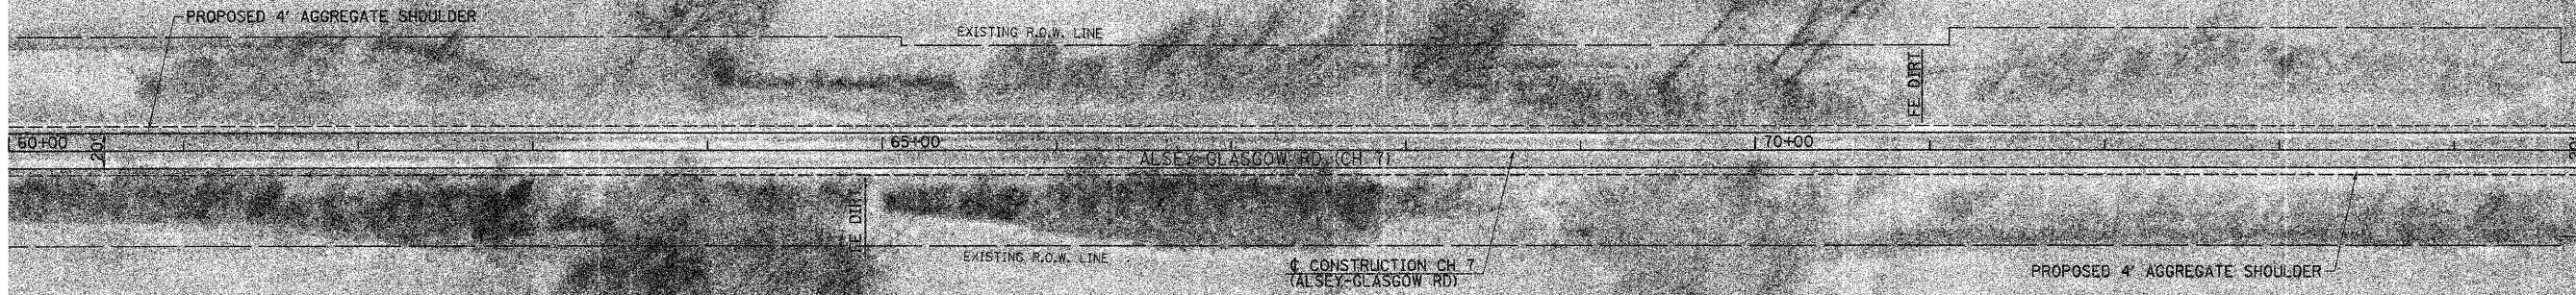

PC STA 87+13.05  
 N = 1050162.282 E = 2204499.352  
 MAG NAIL

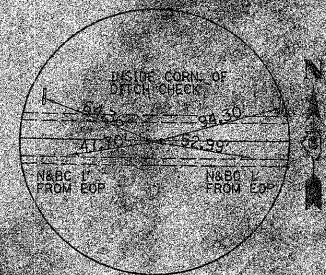

PI STA 88+10.93  
 N = 1050195.238 E = 2204596.980  
 MAG NAIL

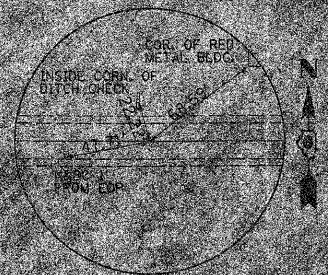

PT STA 89+08.79  
 N = 1050151.383 E = 2204694.785  
 MAG NAIL



PLOT DATE = 3/2/2009  
 FILE NAME = V:\2439\COMBINED PLANS\2439p003.dgn  
 USER = sborgman