


F.A.S. RTE.	SECTION	COUNTY	TOTAL SHEETS	SHEET NO.
608	97-00043-01-FP	SCOTT	17	12
STA. 195+00		TO STA. 225+00		
FED. ROAD DIST. NO.		ILLINOIS PROJECT NO SR-0608(109)		

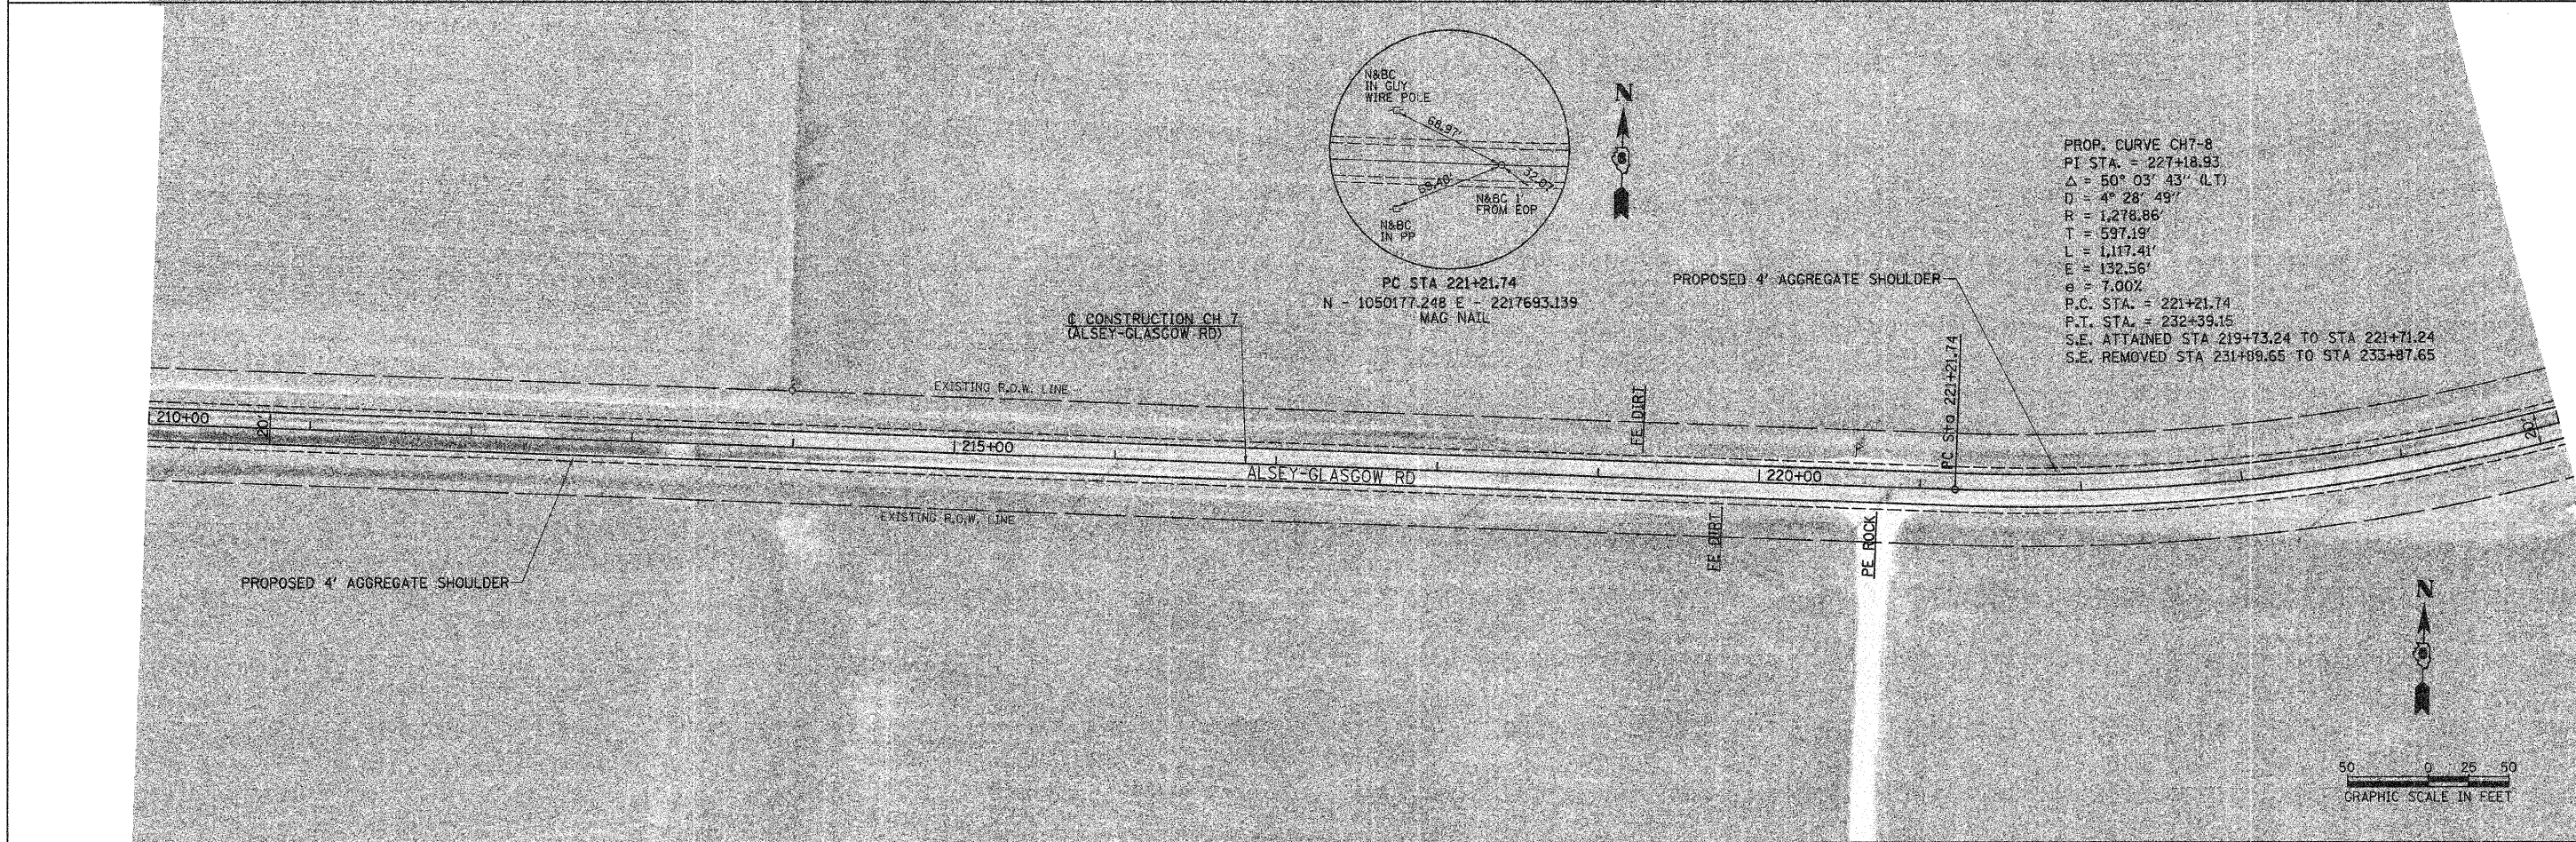

PLOT DATE = 3/2/2009
 FILE NAME = V:\2438\COMBINED PLANS\2438-008.dgn
 USER = B. BROWN
 USER NAME = B. BROWN