


FINAL SURVEY NO.	
SURVEYED BY	
DATE	
NOTED BY	
DATE	
AREAS CHECKED	

ORIGINAL SURVEY NO.	
SURVEYED BY	
DATE	
NOTED BY	
DATE	
AREAS CHECKED	

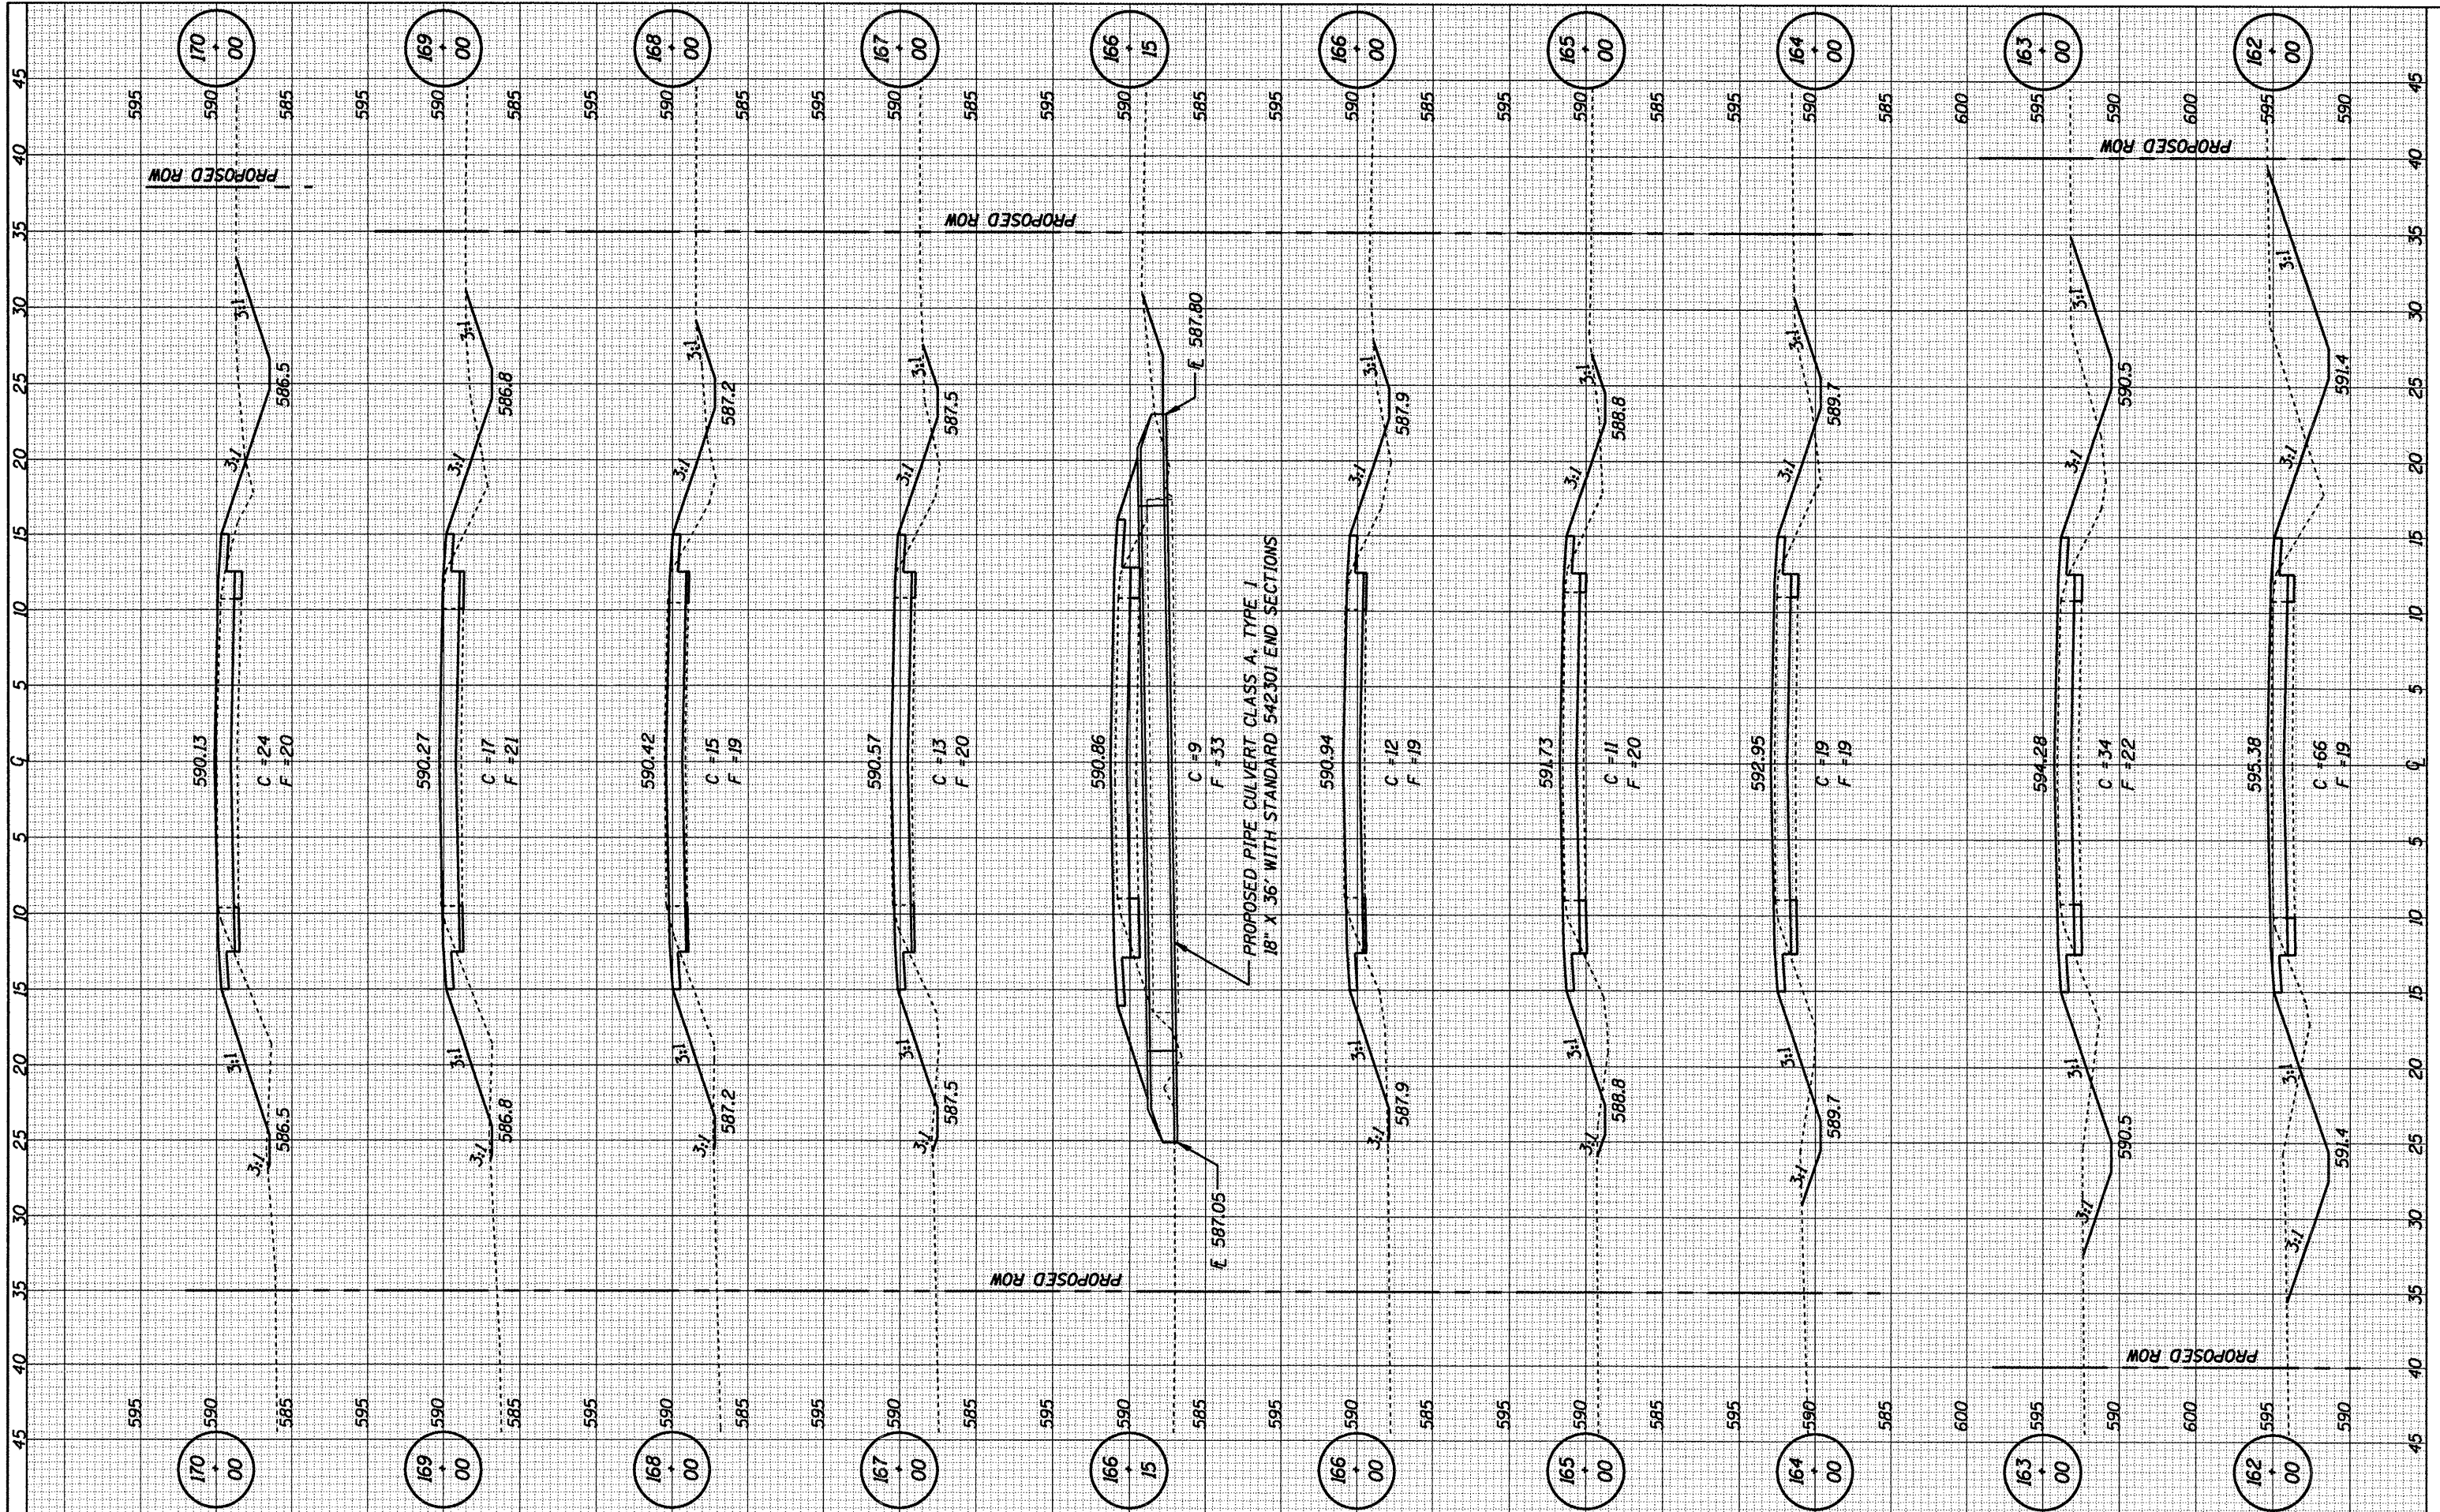

FILE NAME = 2217xsec.dgn

USER NAME = default
 DESIGNED - NAK
 DRAWN - AJH
 CHECKED - NAK
 DATE - 12/2/2008

REVISED -
 REVISED -
 REVISED -
 REVISED -

**STATE OF ILLINOIS
 DEPARTMENT OF TRANSPORTATION**

CROSS SECTIONS - 800TH AVE

STA. 162+00 TO STA. 170+00

F.A. RTE. 566	SECTION 05-00113-00-WR	COUNTY LOGAN	TOTAL SHEETS 63	SHEET NO. 47
CONTRACT NO.				
FED. ROAD DIST. NO. ILLINOIS FED. AID PROJECT				

93482