
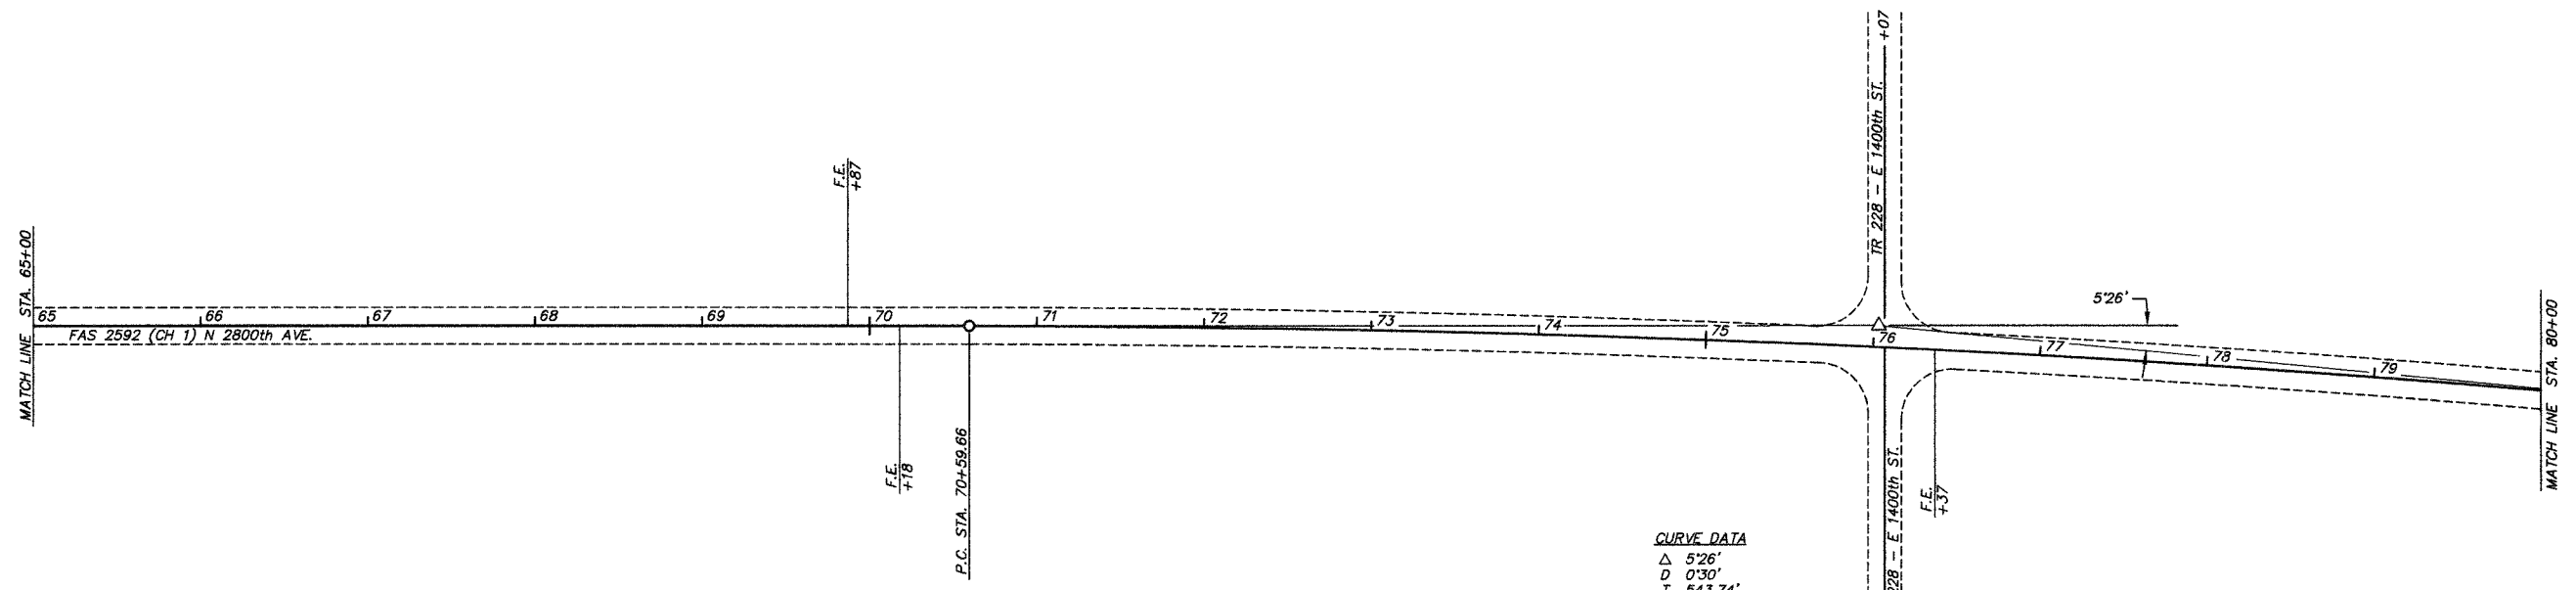


COUNTY	ROUTE	SECTION	TOTAL SHEETS	SHEET NO.
ADAMS	FAS 2592	08-00207-00-RS	15	5
STATION 50+00 TO STATION 80+00				
PROJECT NO. RS-2592(102)				

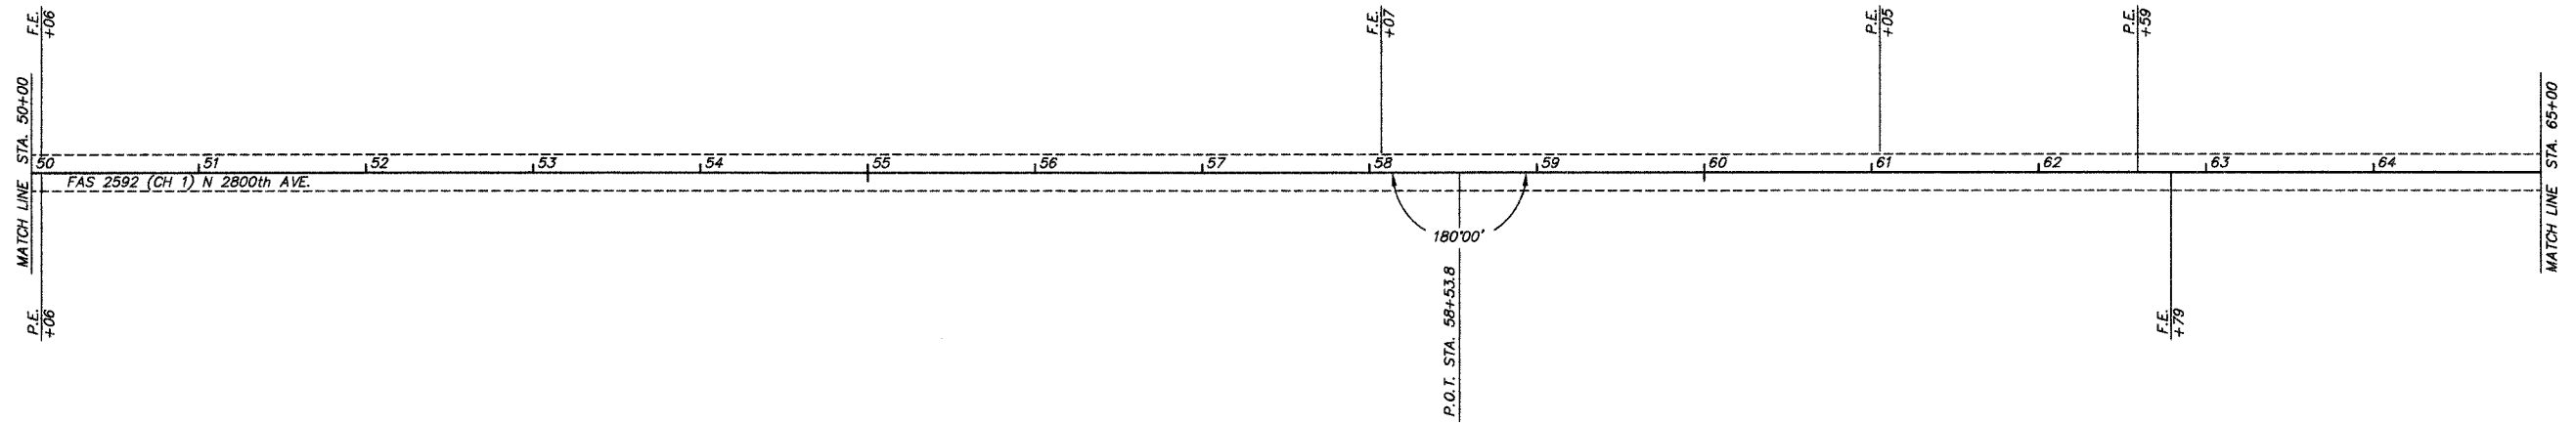

CURVE DATA
 Δ 5'26'
 D 0°30'
 T 543.74'
 L 1,086.66'
 E 12.90'
 R 11,459.20'
 PC 70+59.66
 PI 76+03.40
 PT 81+46.32