
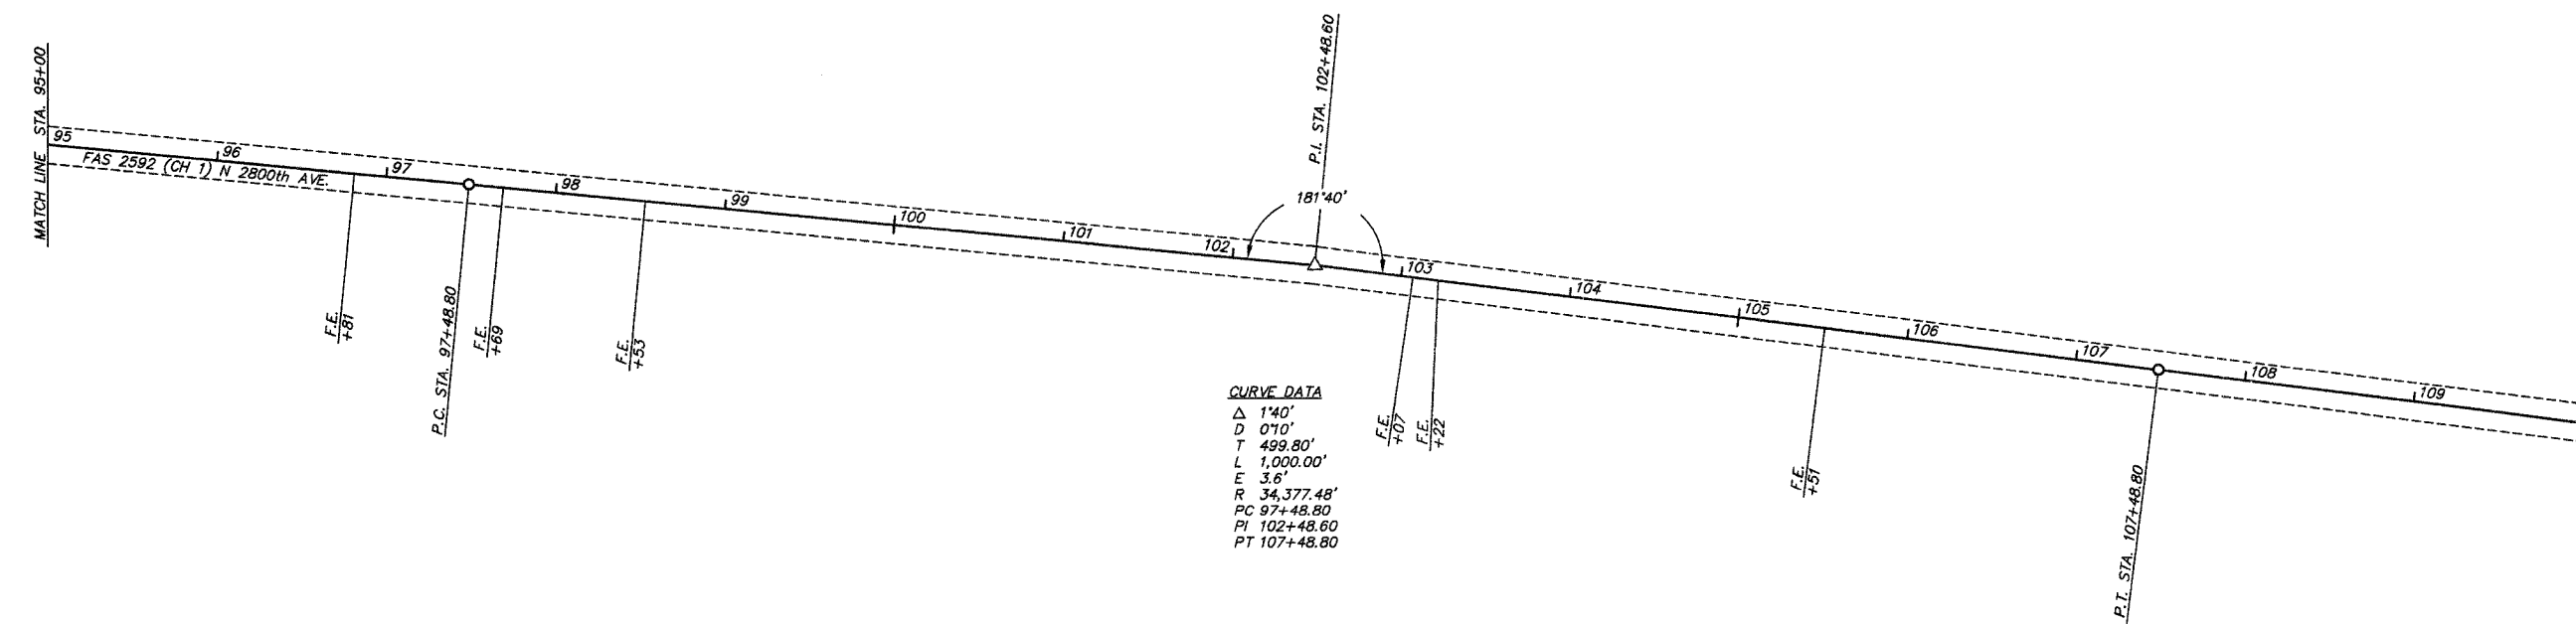


COUNTY	ROUTE	SECTION	TOTAL SHEETS	SHEET NO.
ADAMS	FAS 2592	08-00207-00-RS	15	6

STATION 80+00 TO STATION 110+00

PROJECT NO. RS-2592(102)

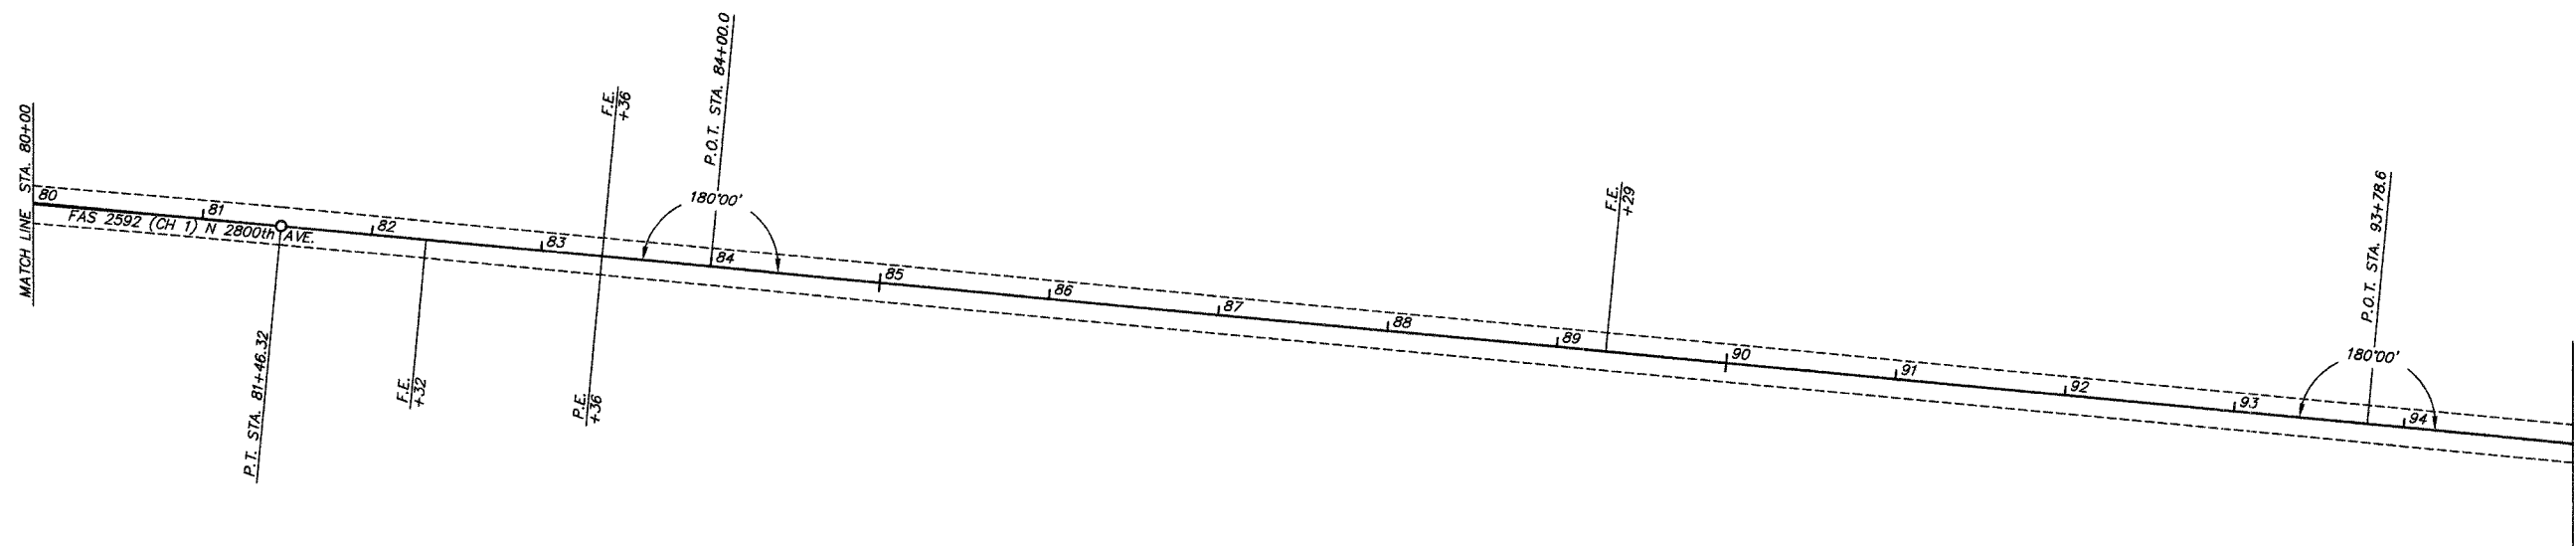

CURVE DATA
 Δ 140'
 D 070'
 T 499.80'
 L 1,000.00'
 E 3.6'
 R 34,377.48'
 PC 97+48.80
 PI 102+48.80
 PT 107+48.80

