


ROUTE NO.	SECTION	CITY	TOTAL SHEETS	SHEET NO.
STEVENS CREEK BIKEWAY	49-PA000-00-SP	DECATUR PARK DIST	145	63
ROAD DIST. NO.	ILLINOIS		PROJECT TE-0007(27)	

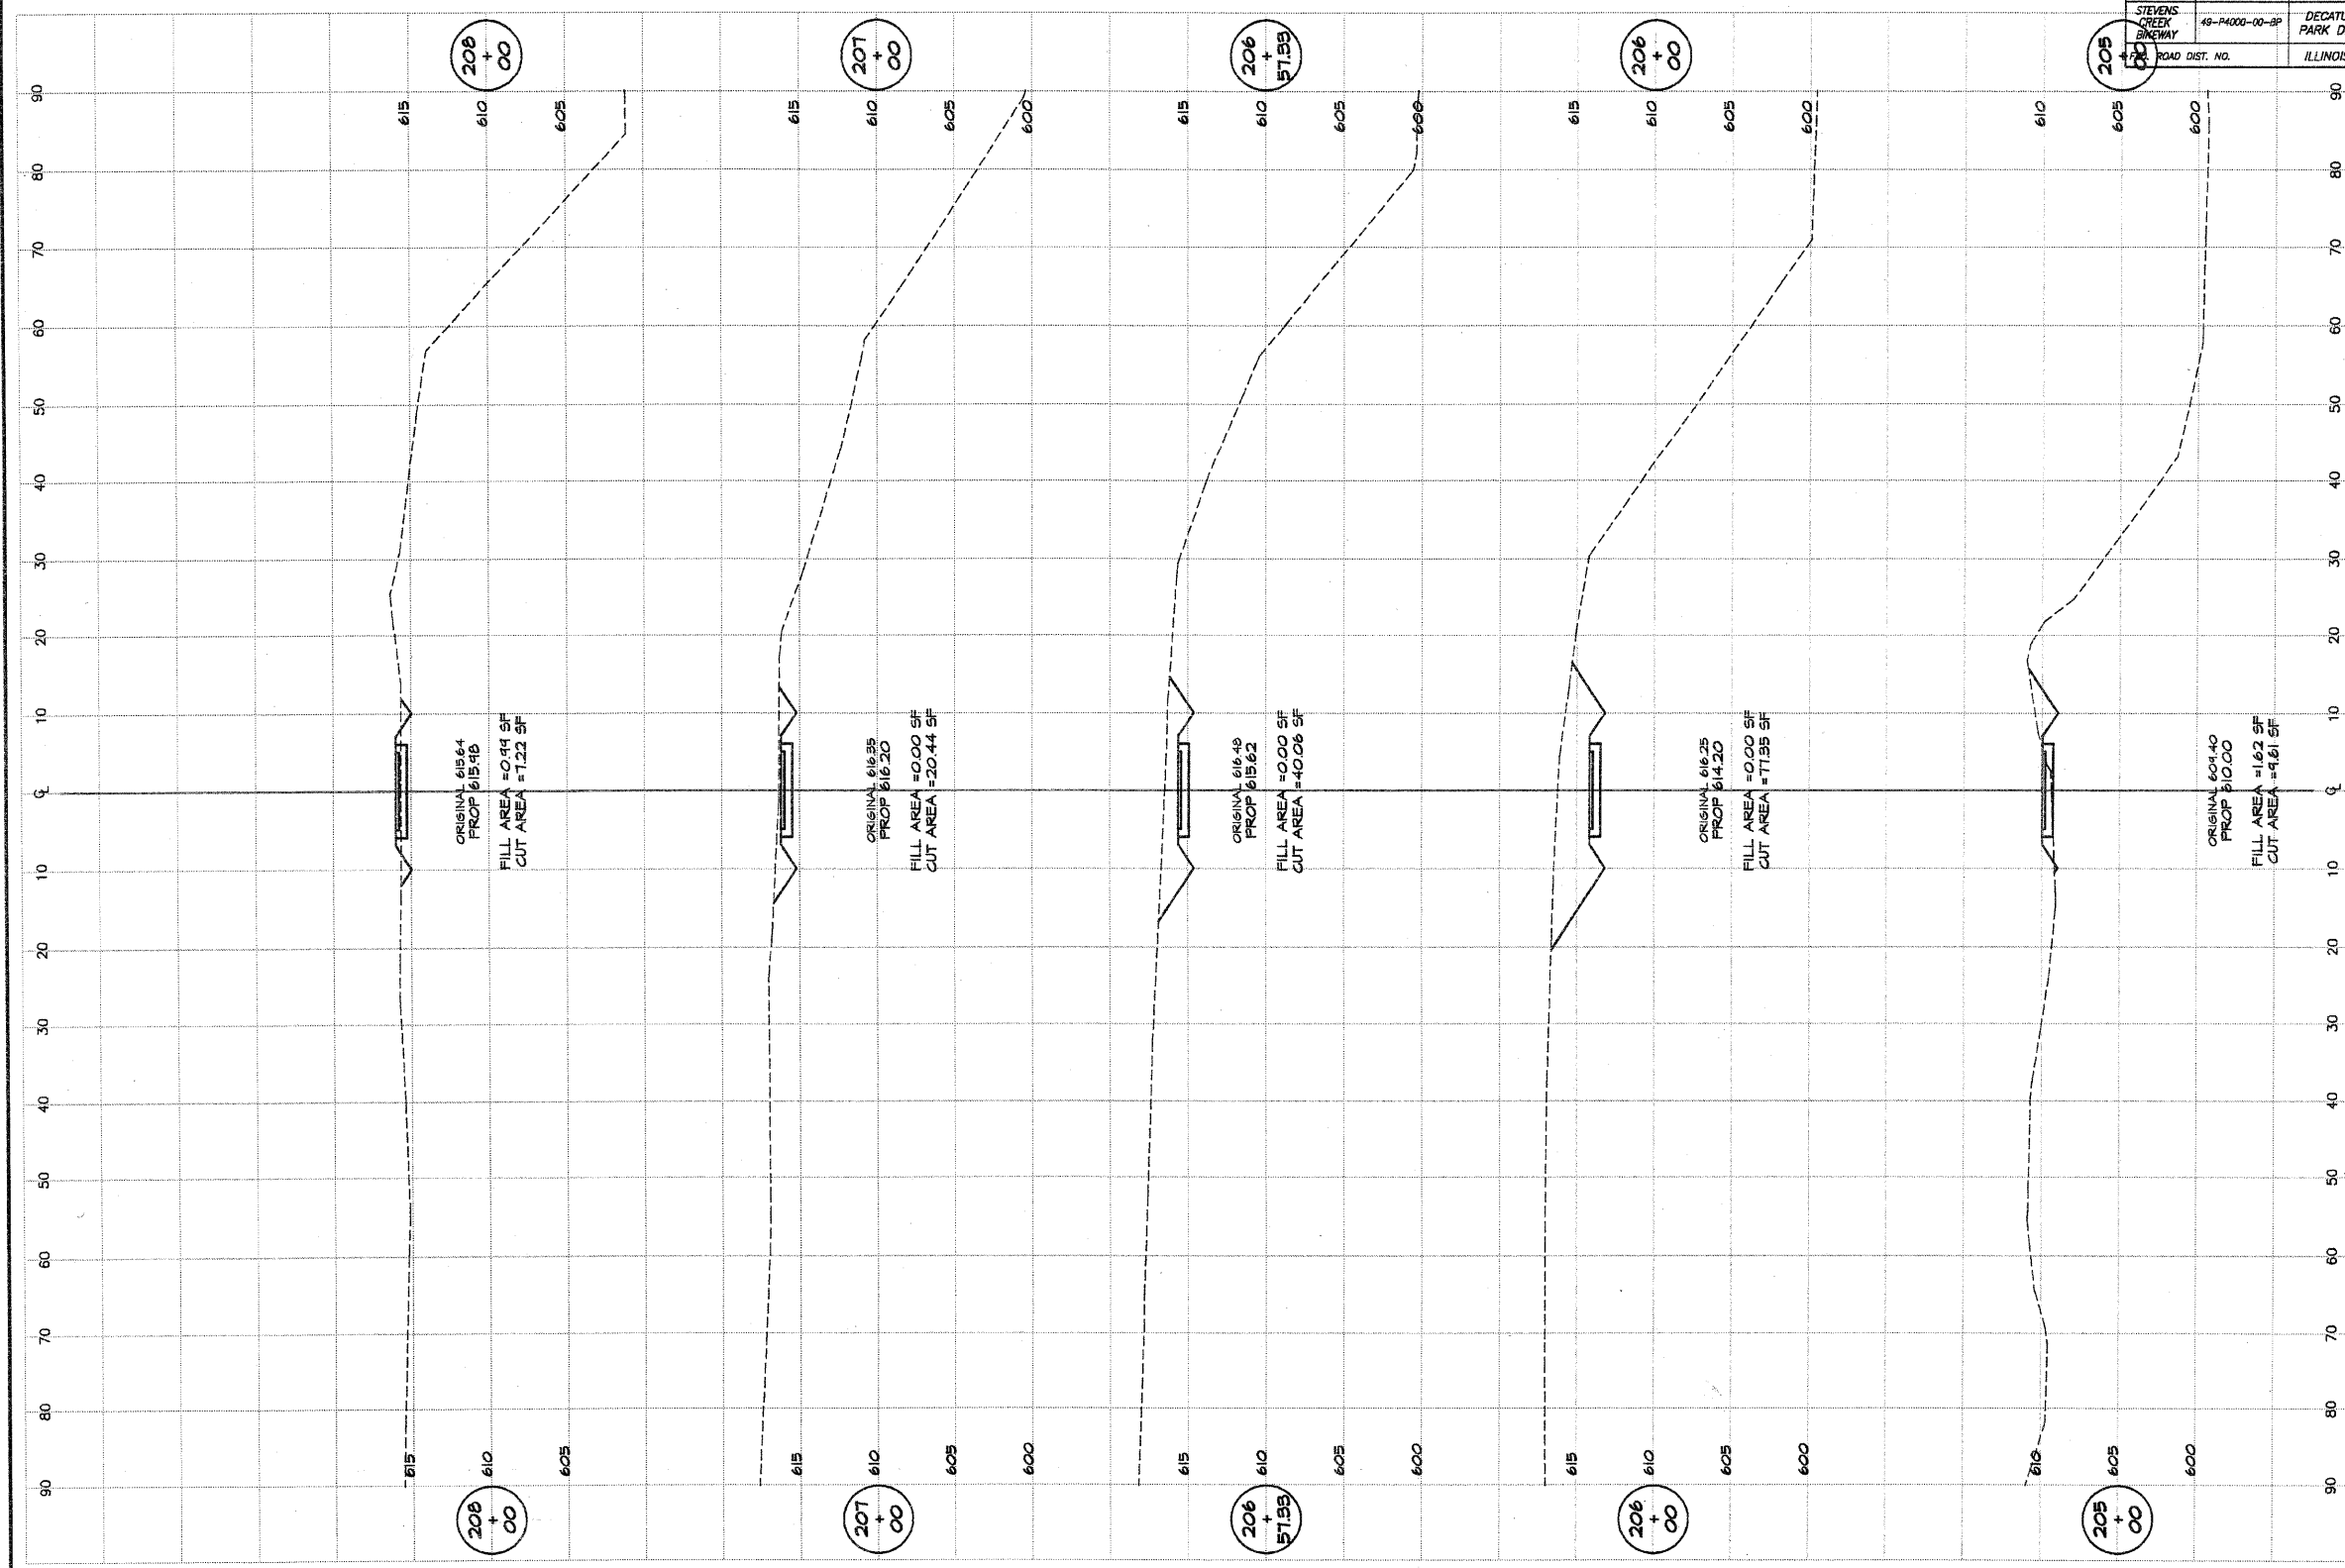

BATHURDOR & ASSOCIATES, INC.
 GEB MILWAUKEE
 Consulting Engineers
 1100 EAST TROSPER ROAD
 DECATUR, ILLINOIS
 60155-1400

DESIGNED	SCALE	REVISIONS
NHP	as noted	NO. BY DATE
P. Mills	DATE	
FIELD BOOK	DATE	
JACK	JOB NO.	
	4/20/04	

DECATUR PARK DISTRICT
 STEVENS CREEK BIKEWAY - PHASE I
 CROSS SECTIONS
 FAIRVIEW TO CENTER

SHEET NO.
63
 of
145

Added 6-8-09