

ROUTE NO.	SECTION	CITY	TOTAL SHEETS	SHEET NO.
STEVENS CREEK BIKEWAY	99-P4000-00-BP	DECATUR PARK DIST	145	35
FED. ROAD DIST. NO.		ILLINOIS	PROJECT TE-0007(27)	



BATRIDGE & ASSOCIATES, INC.
 Consulting Engineers
GEB MILWAUKEE
 1800 SOUTH TAYLORVILLE ROAD
 DECATUR ILLINOIS
 Illinois License 164307285

DESIGNED	SCALE	REVISIONS
JLS	1" = 20'	NO. BY DATE
AKL	DATE	
FIELD BOOK	APR 11 2004	
XOX	JOB NO.	
	4100499	

DECATUR PARK DISTRICT
STEVENS CREEK BIKEWAY - PHASE I
SEGMENTAL CONCRETE BLOCK WALL
PROFILES

JB ENGINEERS, INC.
 CONSULTING ENGINEERS
 1800 SOUTH TAYLORVILLE ROAD
 DECATUR ILLINOIS 62521
 PHONE: 314-399-8811 FAX: 314-399-8812
 ILLINOIS LICENSE NO. 0428 04/28/2009

SHEET NO.
35
 OF
145

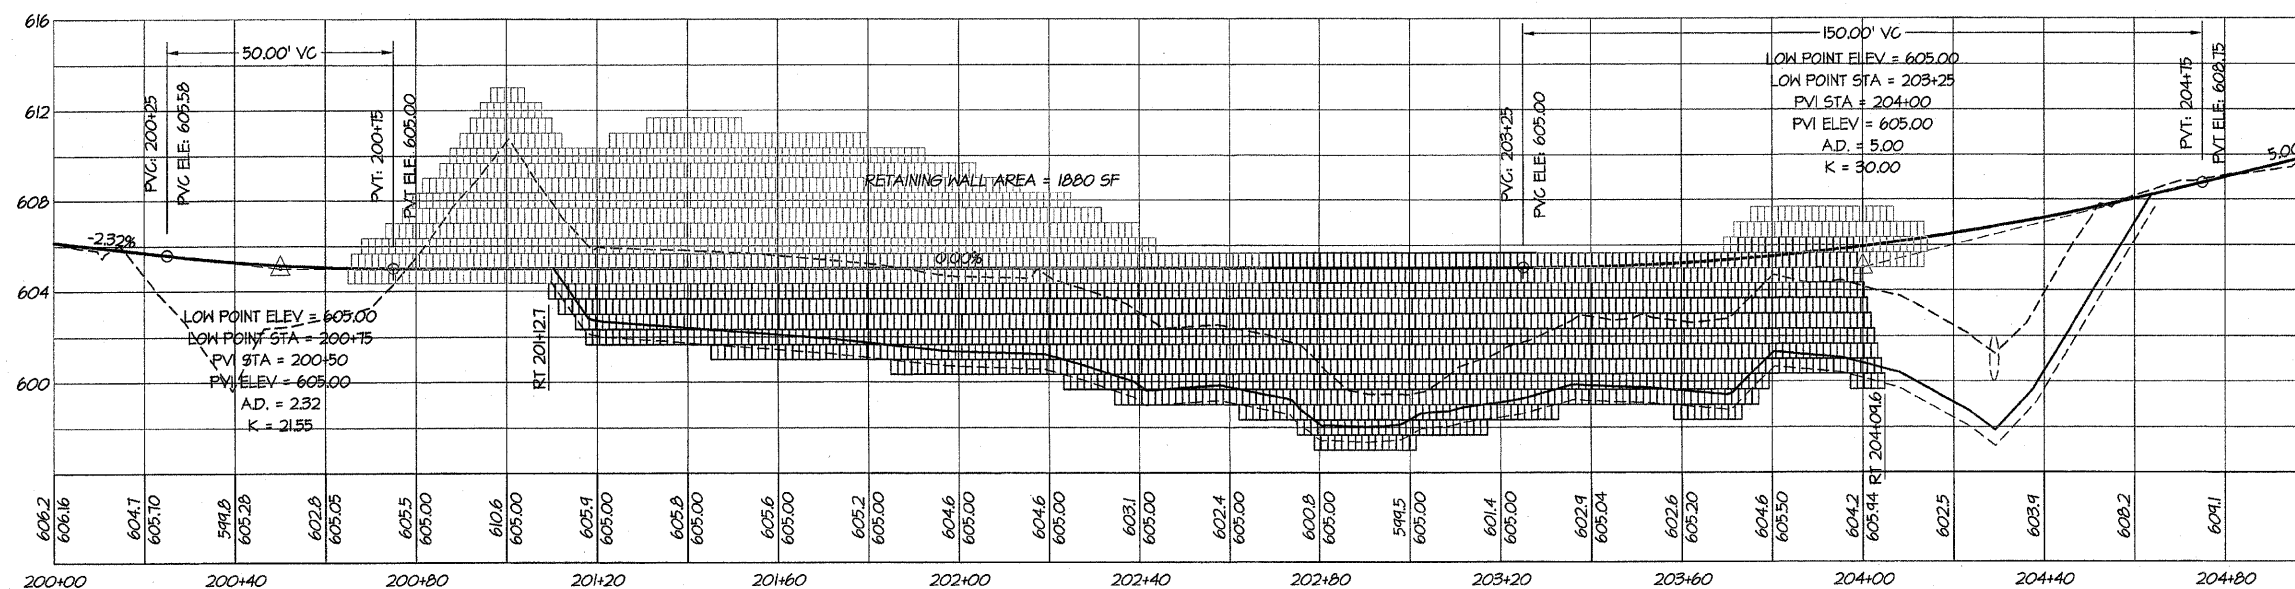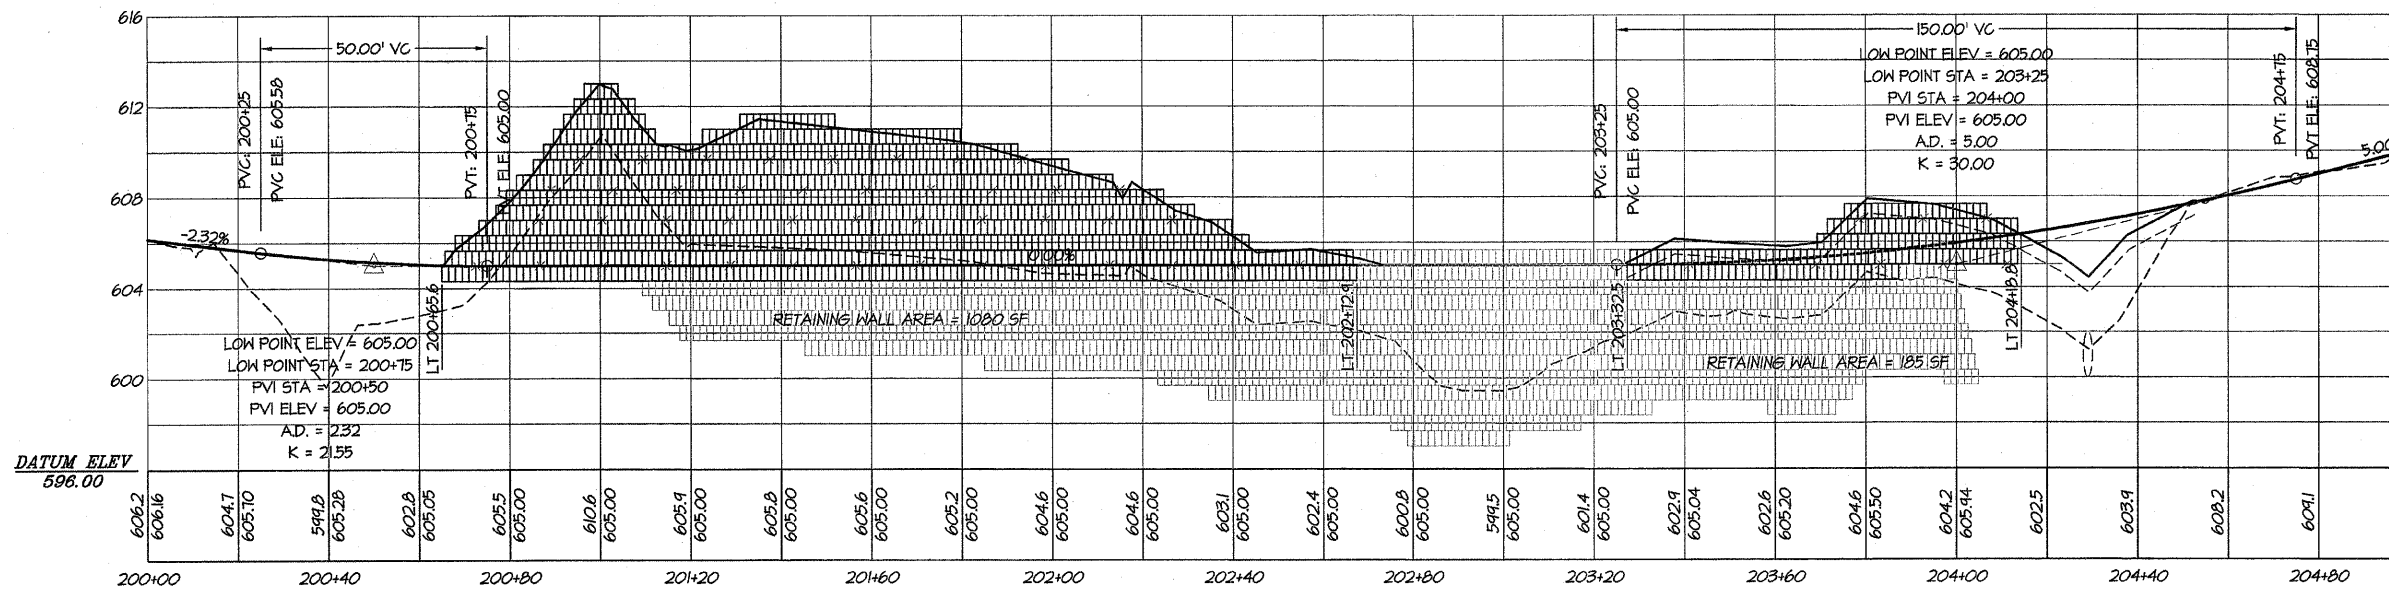

I certify that to the best of my knowledge, information and belief, this bridge design is structurally adequate for the design loading shown on the plans. The design is an economical one for the style of structure and complies with requirements for the current "ASHTO" Standard Specifications for Highway Bridges.

Jerrrel Shaffer
 JERRREL L. SHAFFER
 ILLINOIS STRUCTURAL ENGINEER NO. 81-4445

