
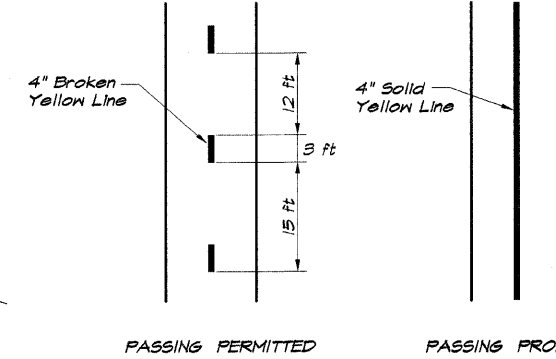
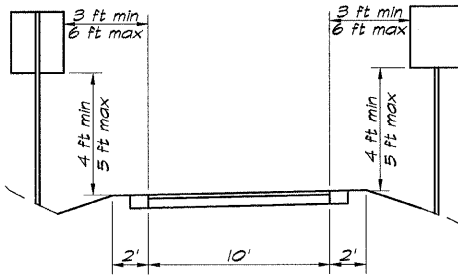
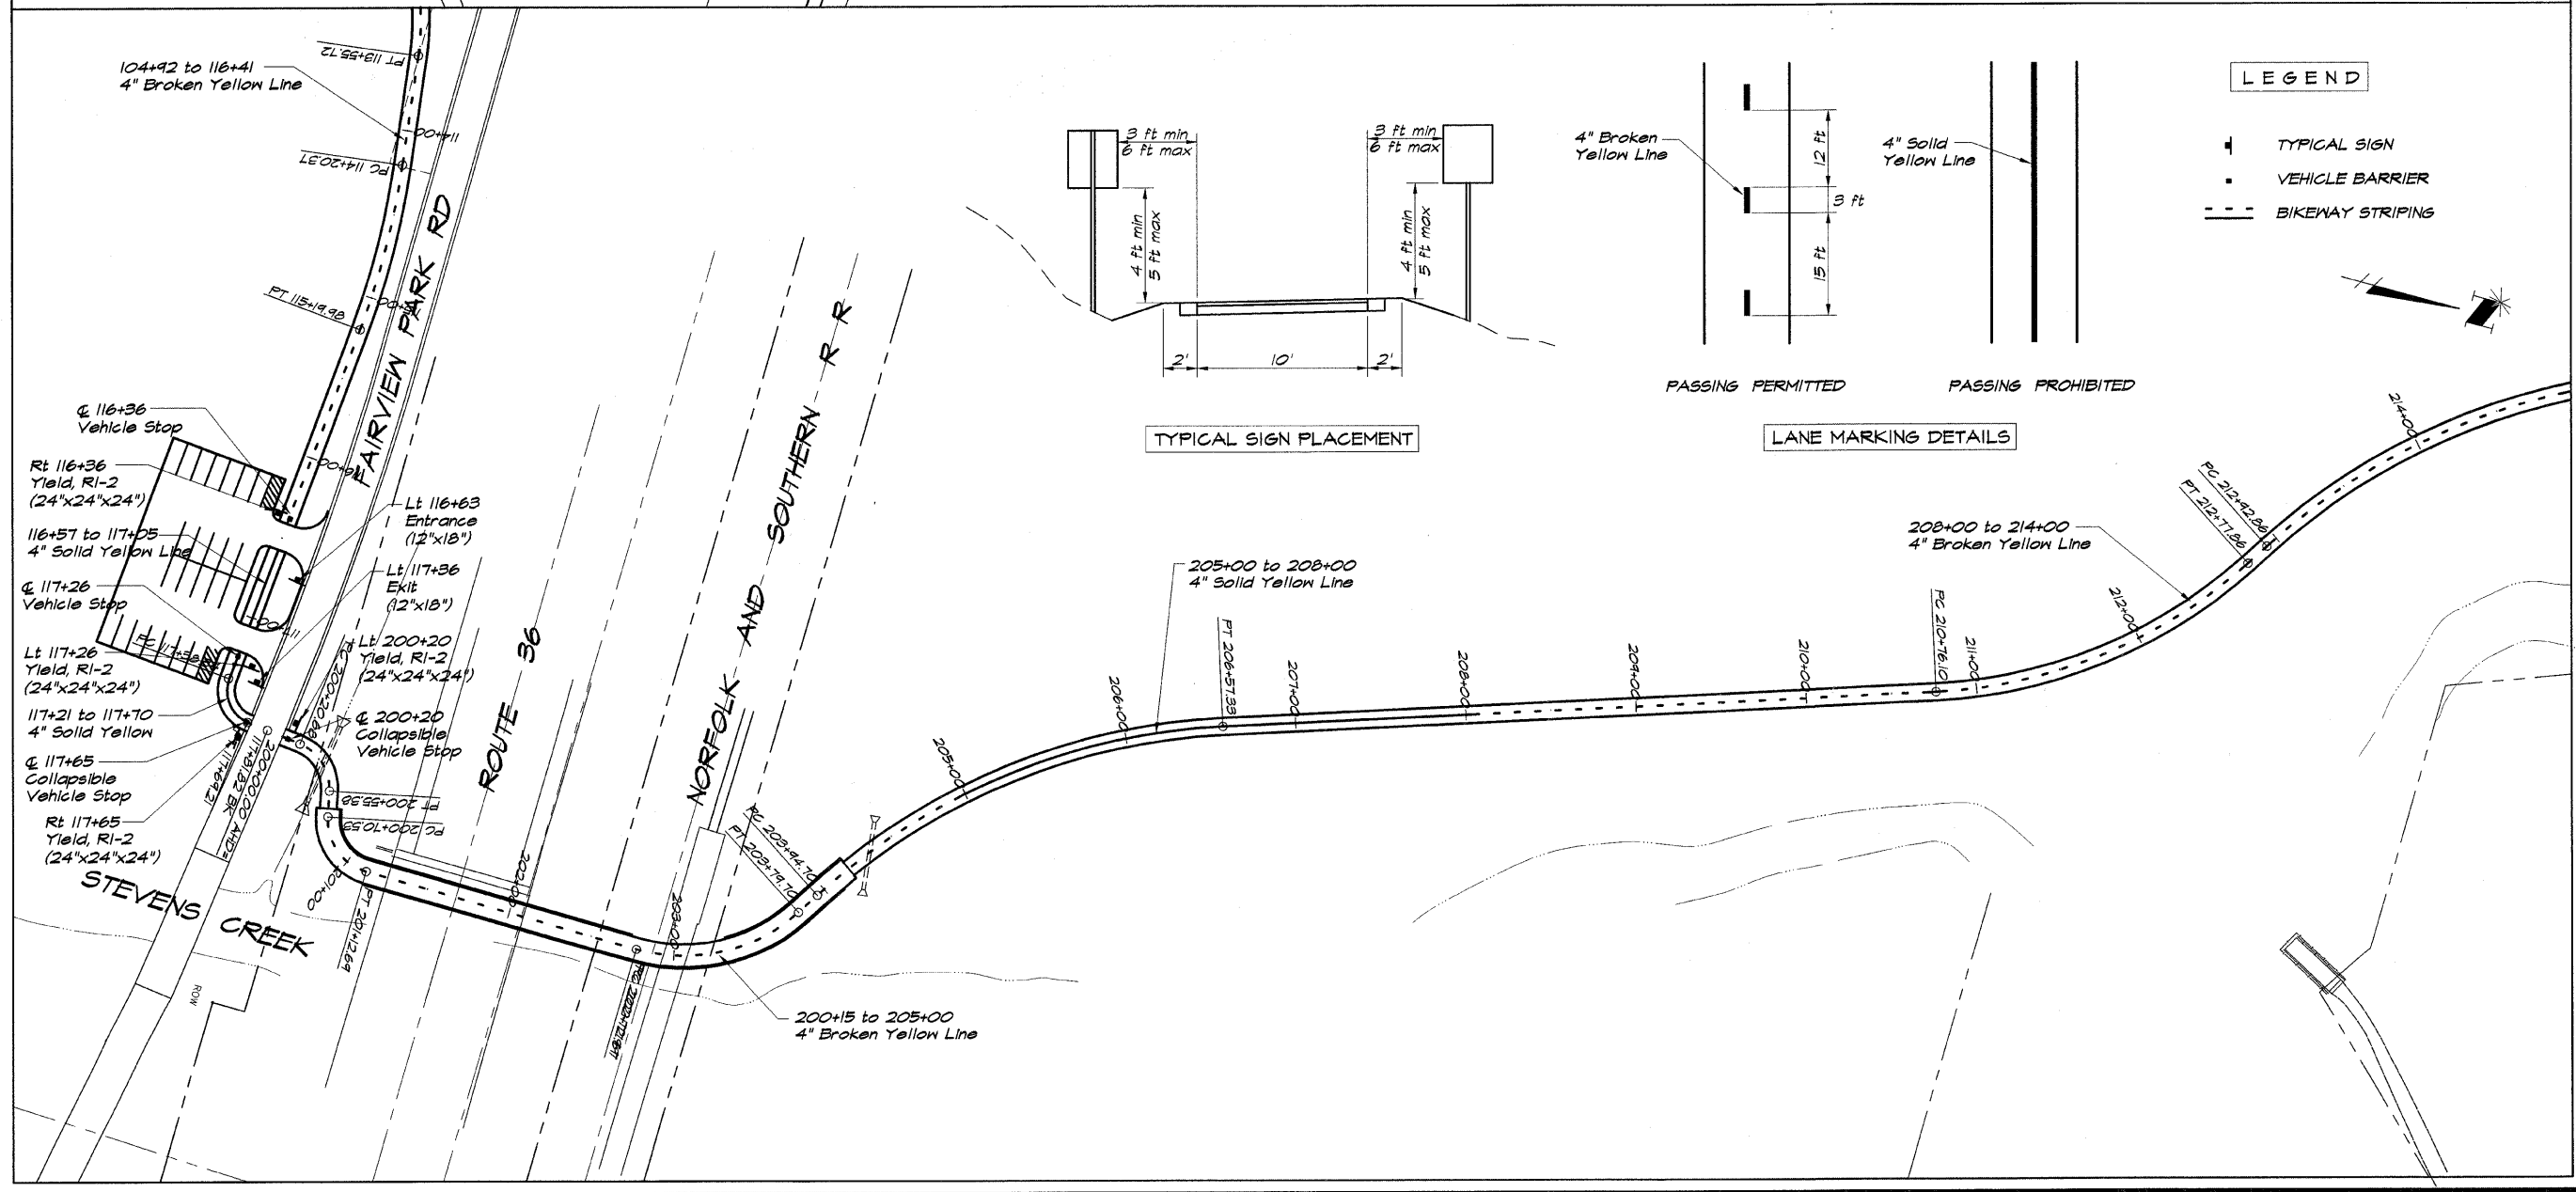


ROUTE NO.	SECTION	CITY	TOTAL SHEETS	SHEET NO.
STEVENS CREEK BIKEWAY	99-P4000-00-BP	DECATUR PARK DIST	145	46
FED. ROAD DIST. NO.	ILLINOIS	PROJECT	TE-0007(27)	

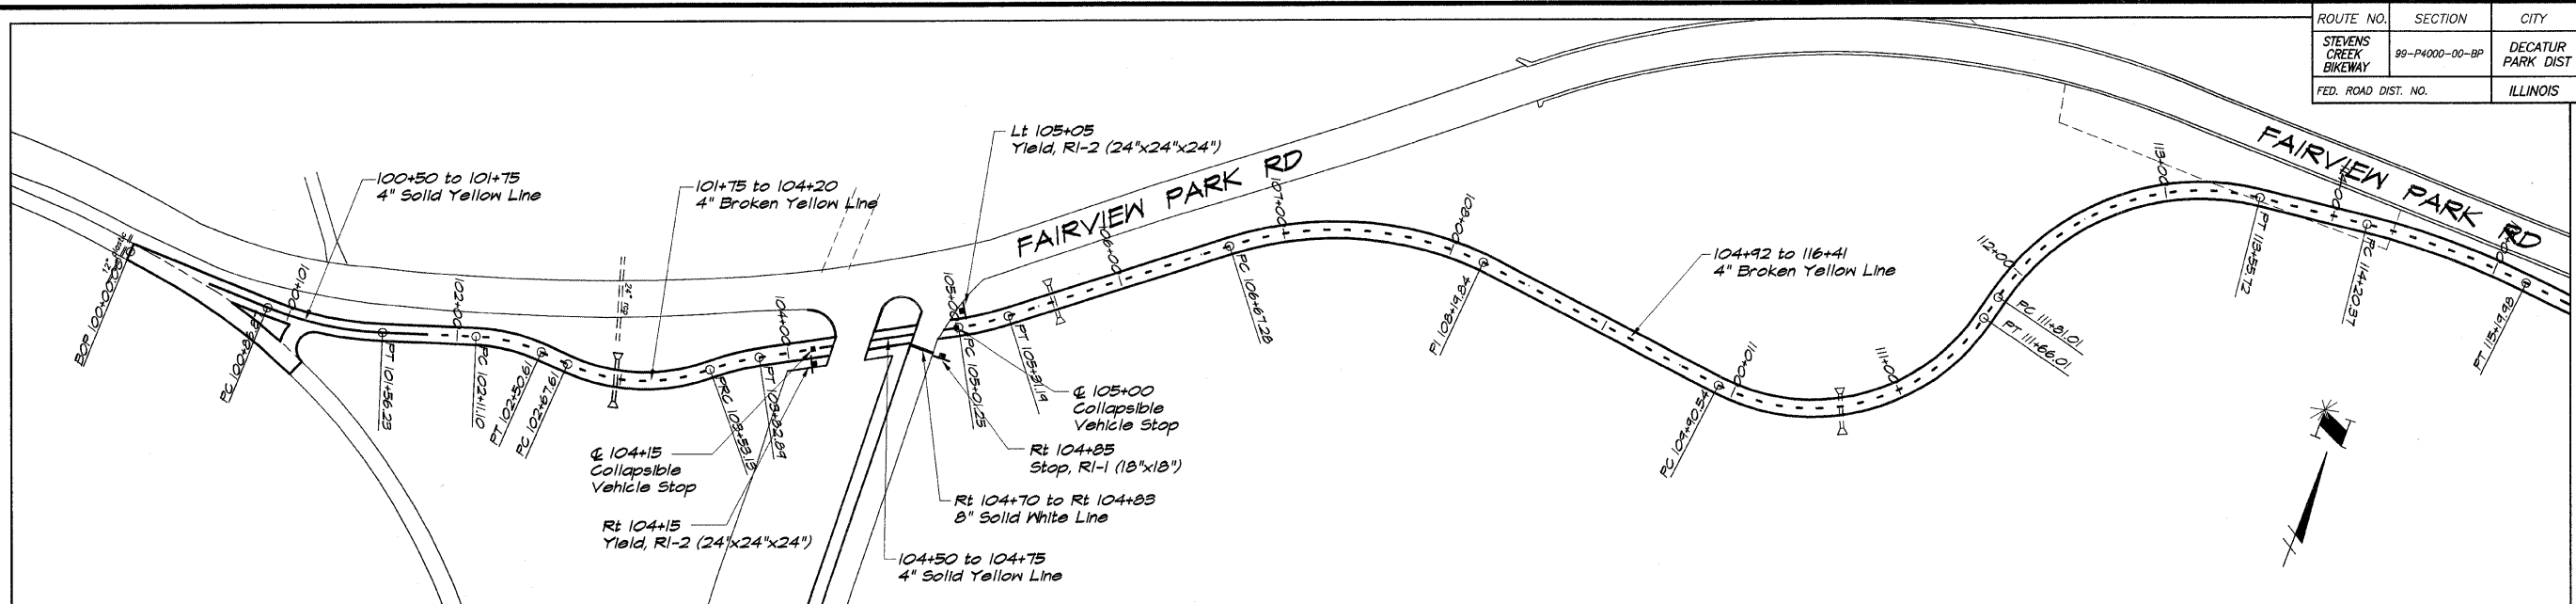

LEGEND

- TYPICAL SIGN
- VEHICLE BARRIER
- BIKEWAY STRIPING

BATHURIDGE & ASSOCIATES, INC.
Civil Engineers
GMB
MILWAUKEE
3800 W. TAYLORVILLE ROAD
DECATUR, ILLINOIS
184-00788

REVISIONS

NO.	BY	DATE

SCALE: 1" = 50'
DATE: May 2002
JOB NO: 490444

DESIGNED: MHP
DRAWN: P Mills
FIELD BOOK: XXXX

DECATUR PARK DISTRICT
STEVENS CREEK BIKEWAY - PHASE I
PAVEMENT MARKING AND SIGNING PLAN