


ROUTE NO.	SECTION	CITY	TOTAL SHEETS	SHEET NO.
STEVENS CREEK BIKEWAY	99-P4000-00-BP	DECATUR PARK DIST	145	53
FED. ROAD DIST. NO.	ILLINOIS		PROJECT TE-0007(27)	

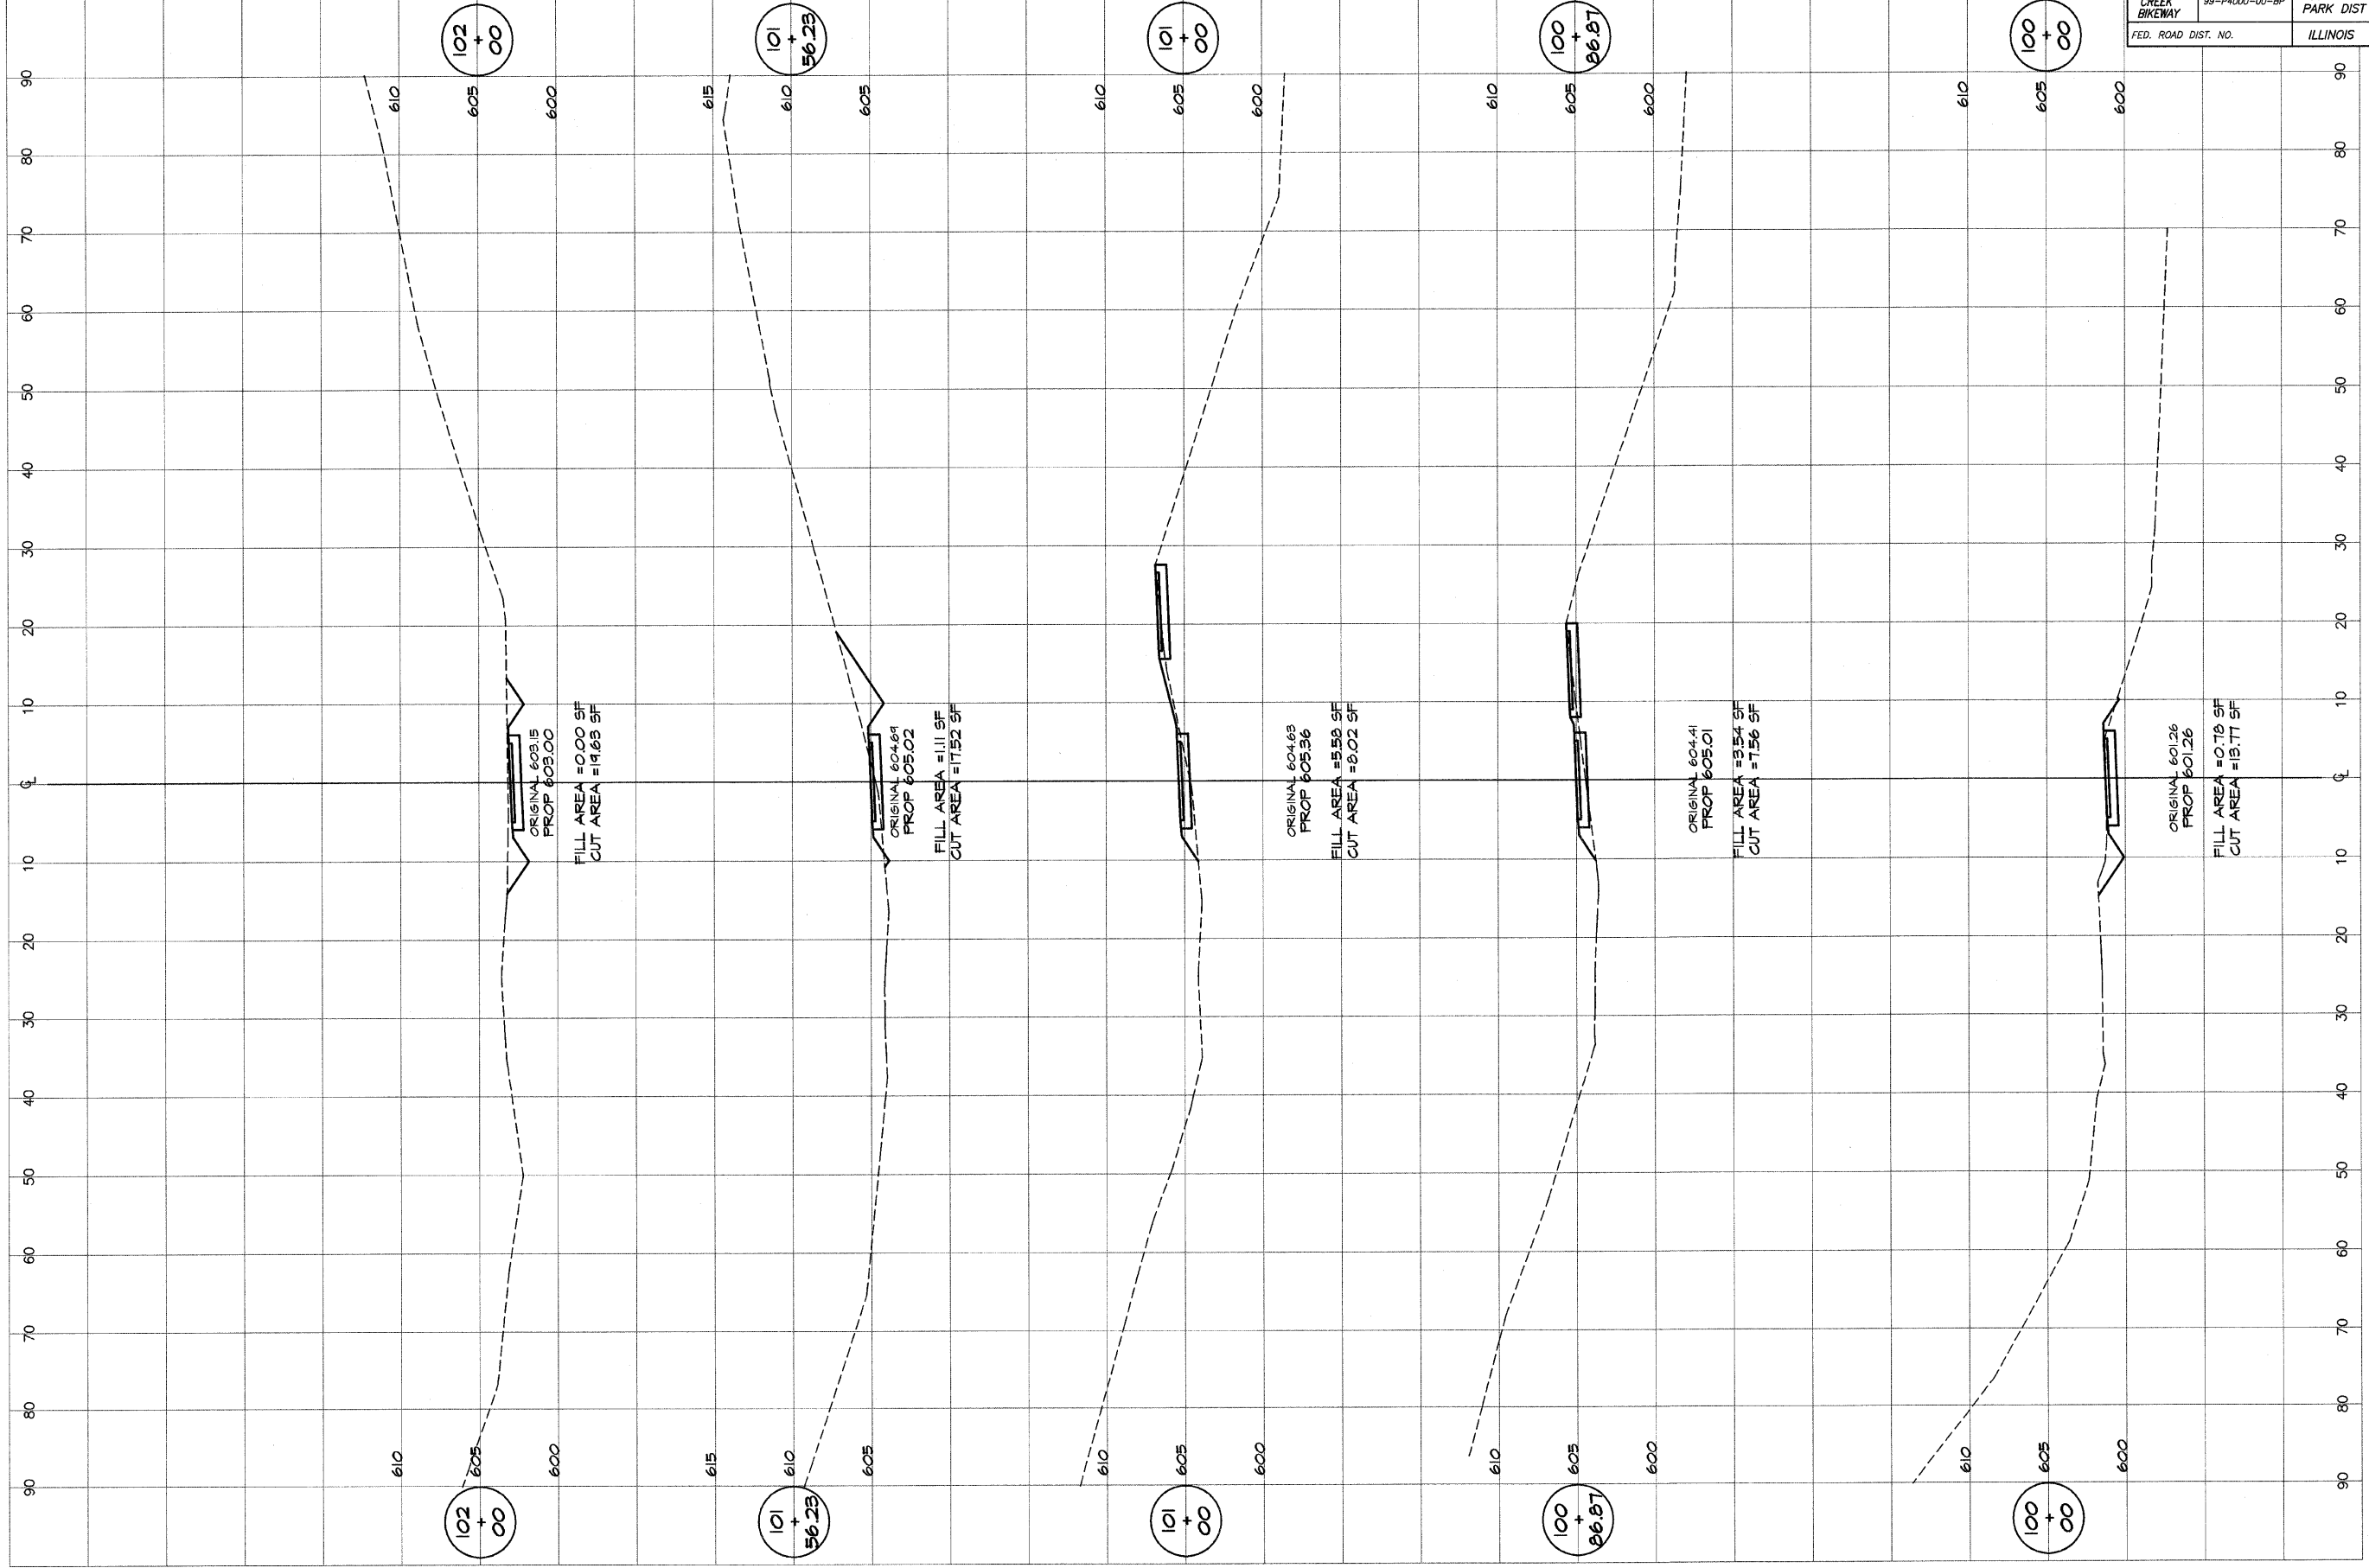

**BAINBRIDGE & ASSOCIATES, INC.**  
 Consulting Engineers  
 1101 W. WASHINGTON ROAD  
 DECATUR, ILLINOIS  
 Illinois License 184-001825

DESIGNED	SCALE	REVISIONS
MHP	as noted	NO. BY DATE
PM	DATE	
XXX	Jan 2004	
	JOB NO.	
	99C04	

**DECATUR PARK DISTRICT**  
 STEVENS CREEK BIKEWAY - PHASE I  
 CROSS SECTIONS  
 FAIRVIEW PARK