


ROUTE NO.	SECTION	CITY	TOTAL SHEETS	SHEET NO.
STEVENS CREEK BIKEWAY	99-P4000-00-BP	DECATUR PARK DIST	145	54
FED. ROAD DIST. NO.	ILLINOIS		PROJECT TE-0007(27)	

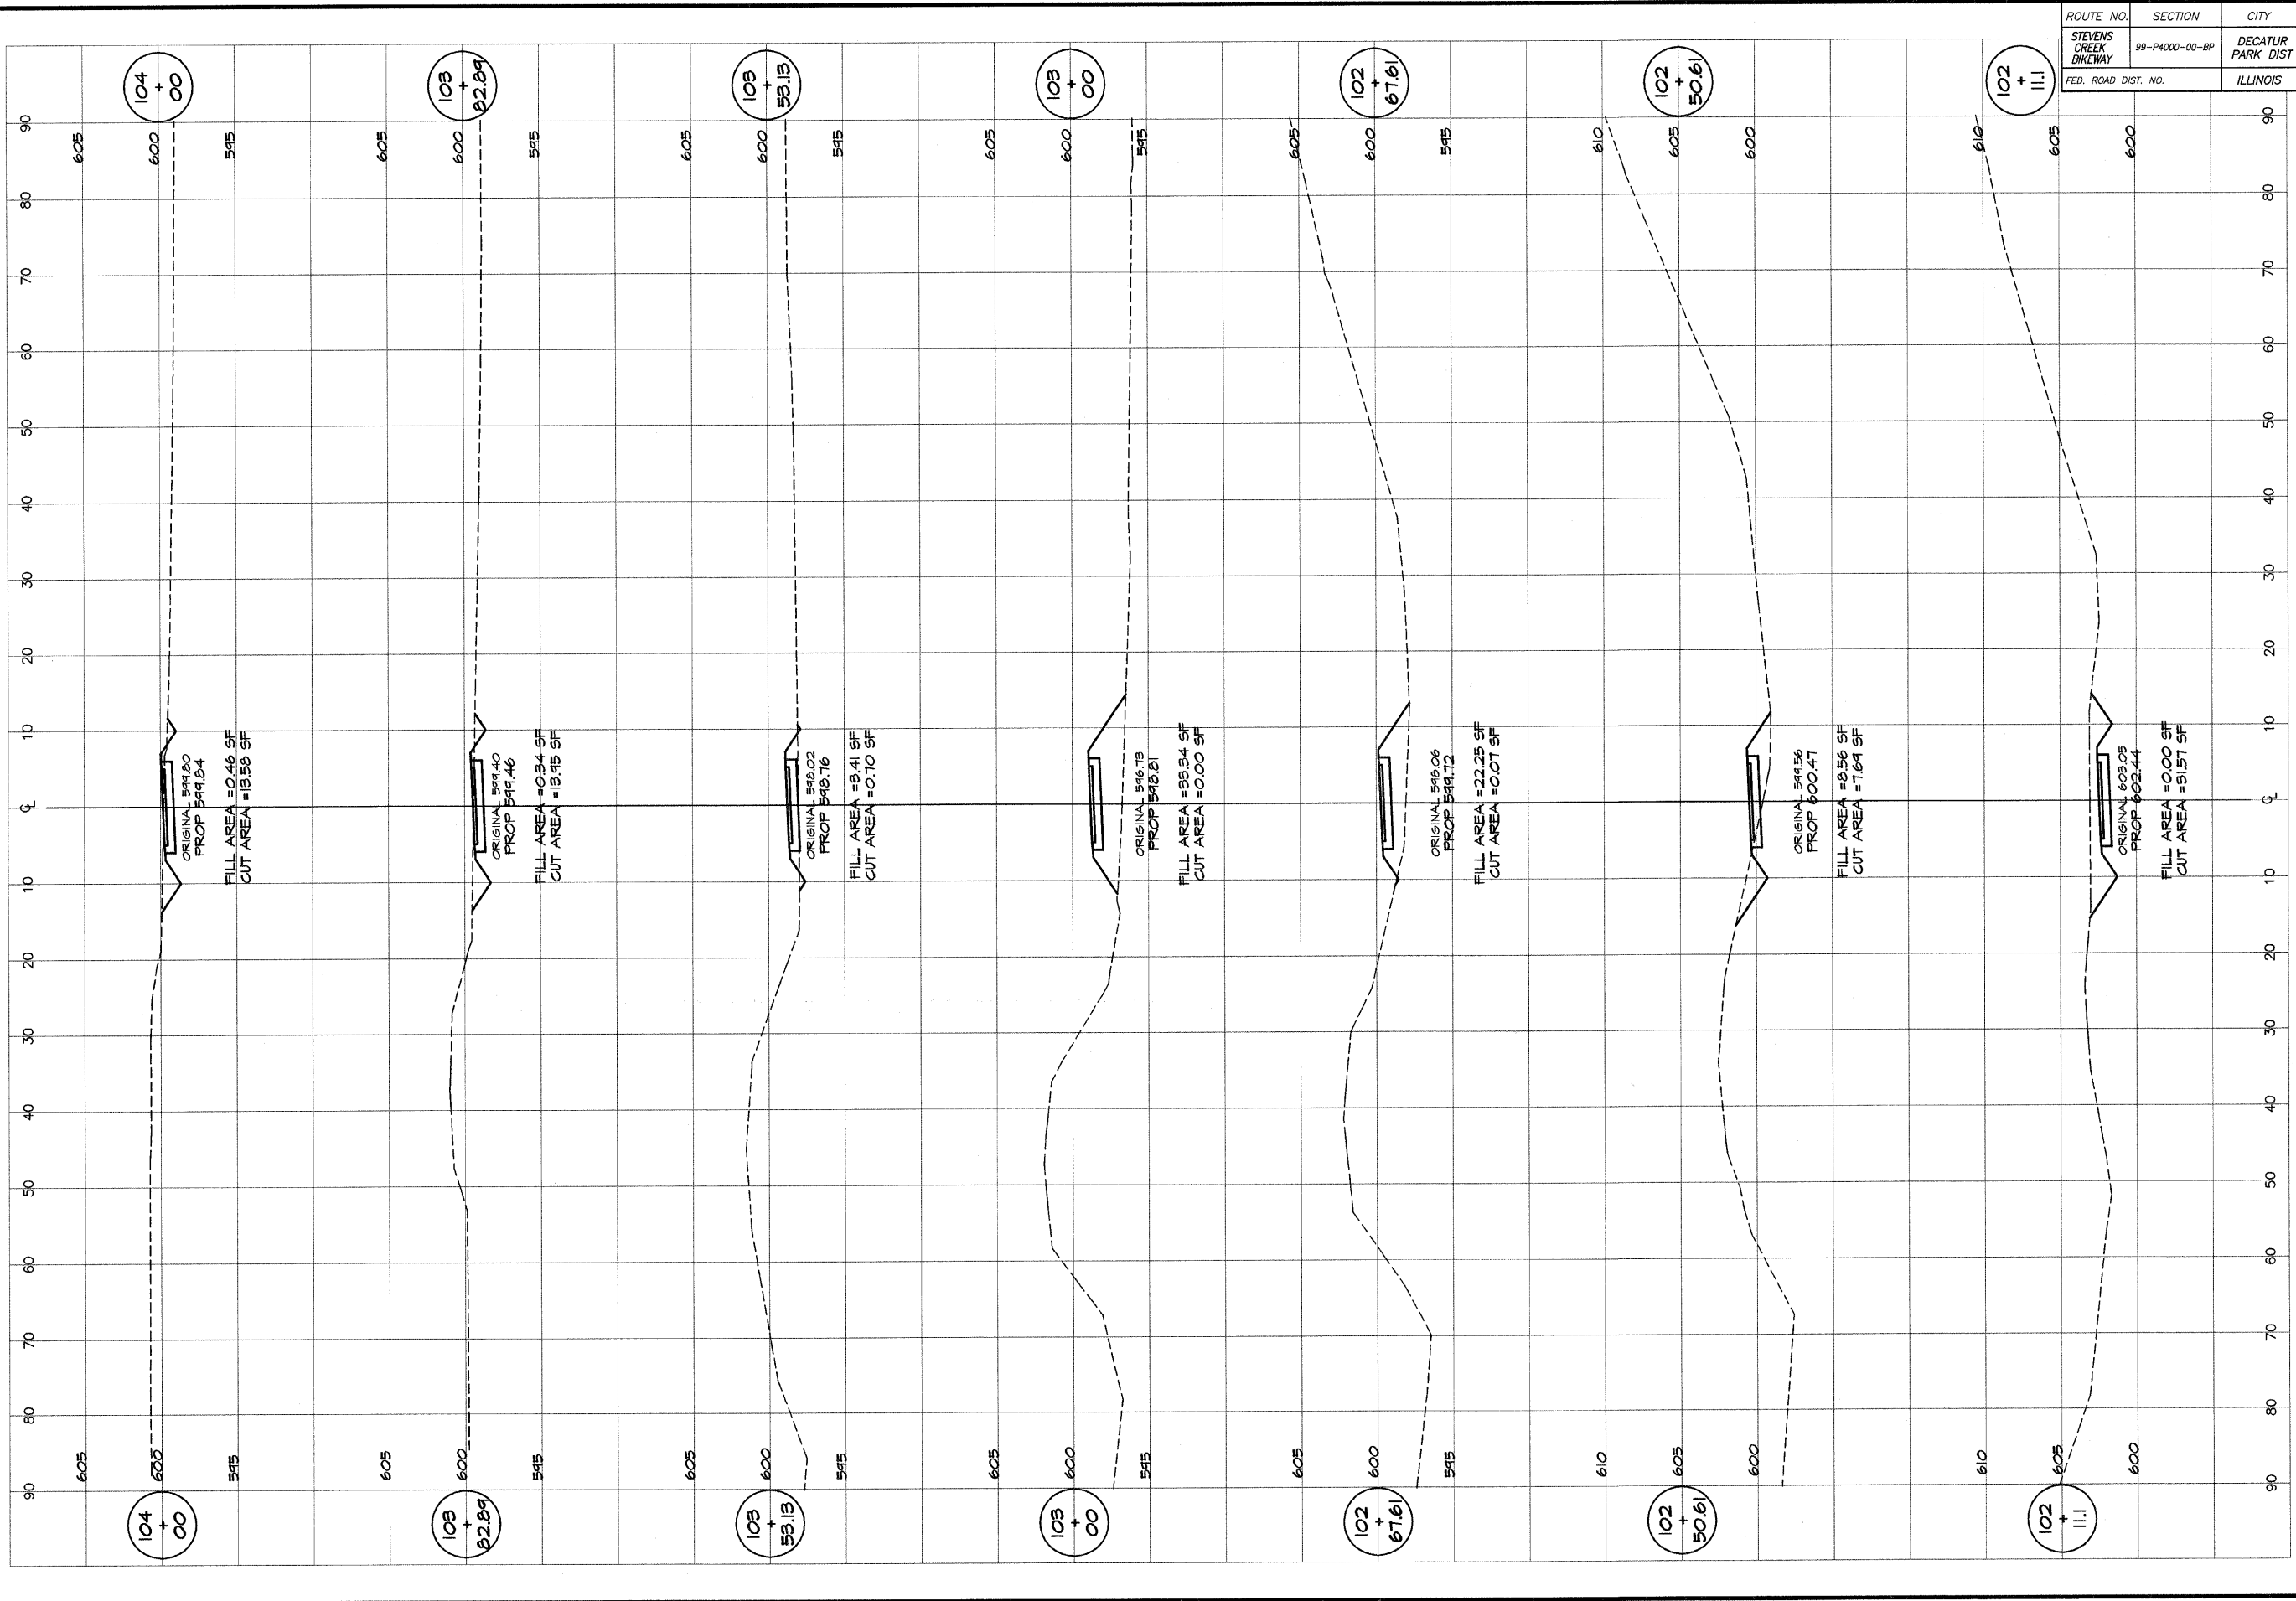

**BAINBRIDGE**  
**GEB**  
**MILANSKI** & ASSOCIATES, INC.  
 Consulting Engineers  
 1000 NORTH WASHINGTON ROAD  
 DECATUR, ILLINOIS  
 Since License 18-001282

REVISIONS	SCALE	DESIGNED	DRAWN	DATE	DATE	DATE
	as noted	MHP	P Mills	Jan 2004	Jan 2004	4/10/04

DESIGNED: MHP  
 DRAWN: P Mills  
 FIELD BOOK: XXX

**DECATUR PARK DISTRICT**  
 STEVENS CREEK BIKEWAY - PHASE I  
 CROSS SECTIONS  
 FAIRVIEW PARK