


ROUTE NO.	SECTION	CITY	TOTAL SHEETS	SHEET NO.
STEVENS CREEK BIKEWAY	99-P4000-00-BP	DECATUR PARK DIST	145	59
FED. ROAD DIST. NO.	ILLINOIS		PROJECT TE-0003(089)	

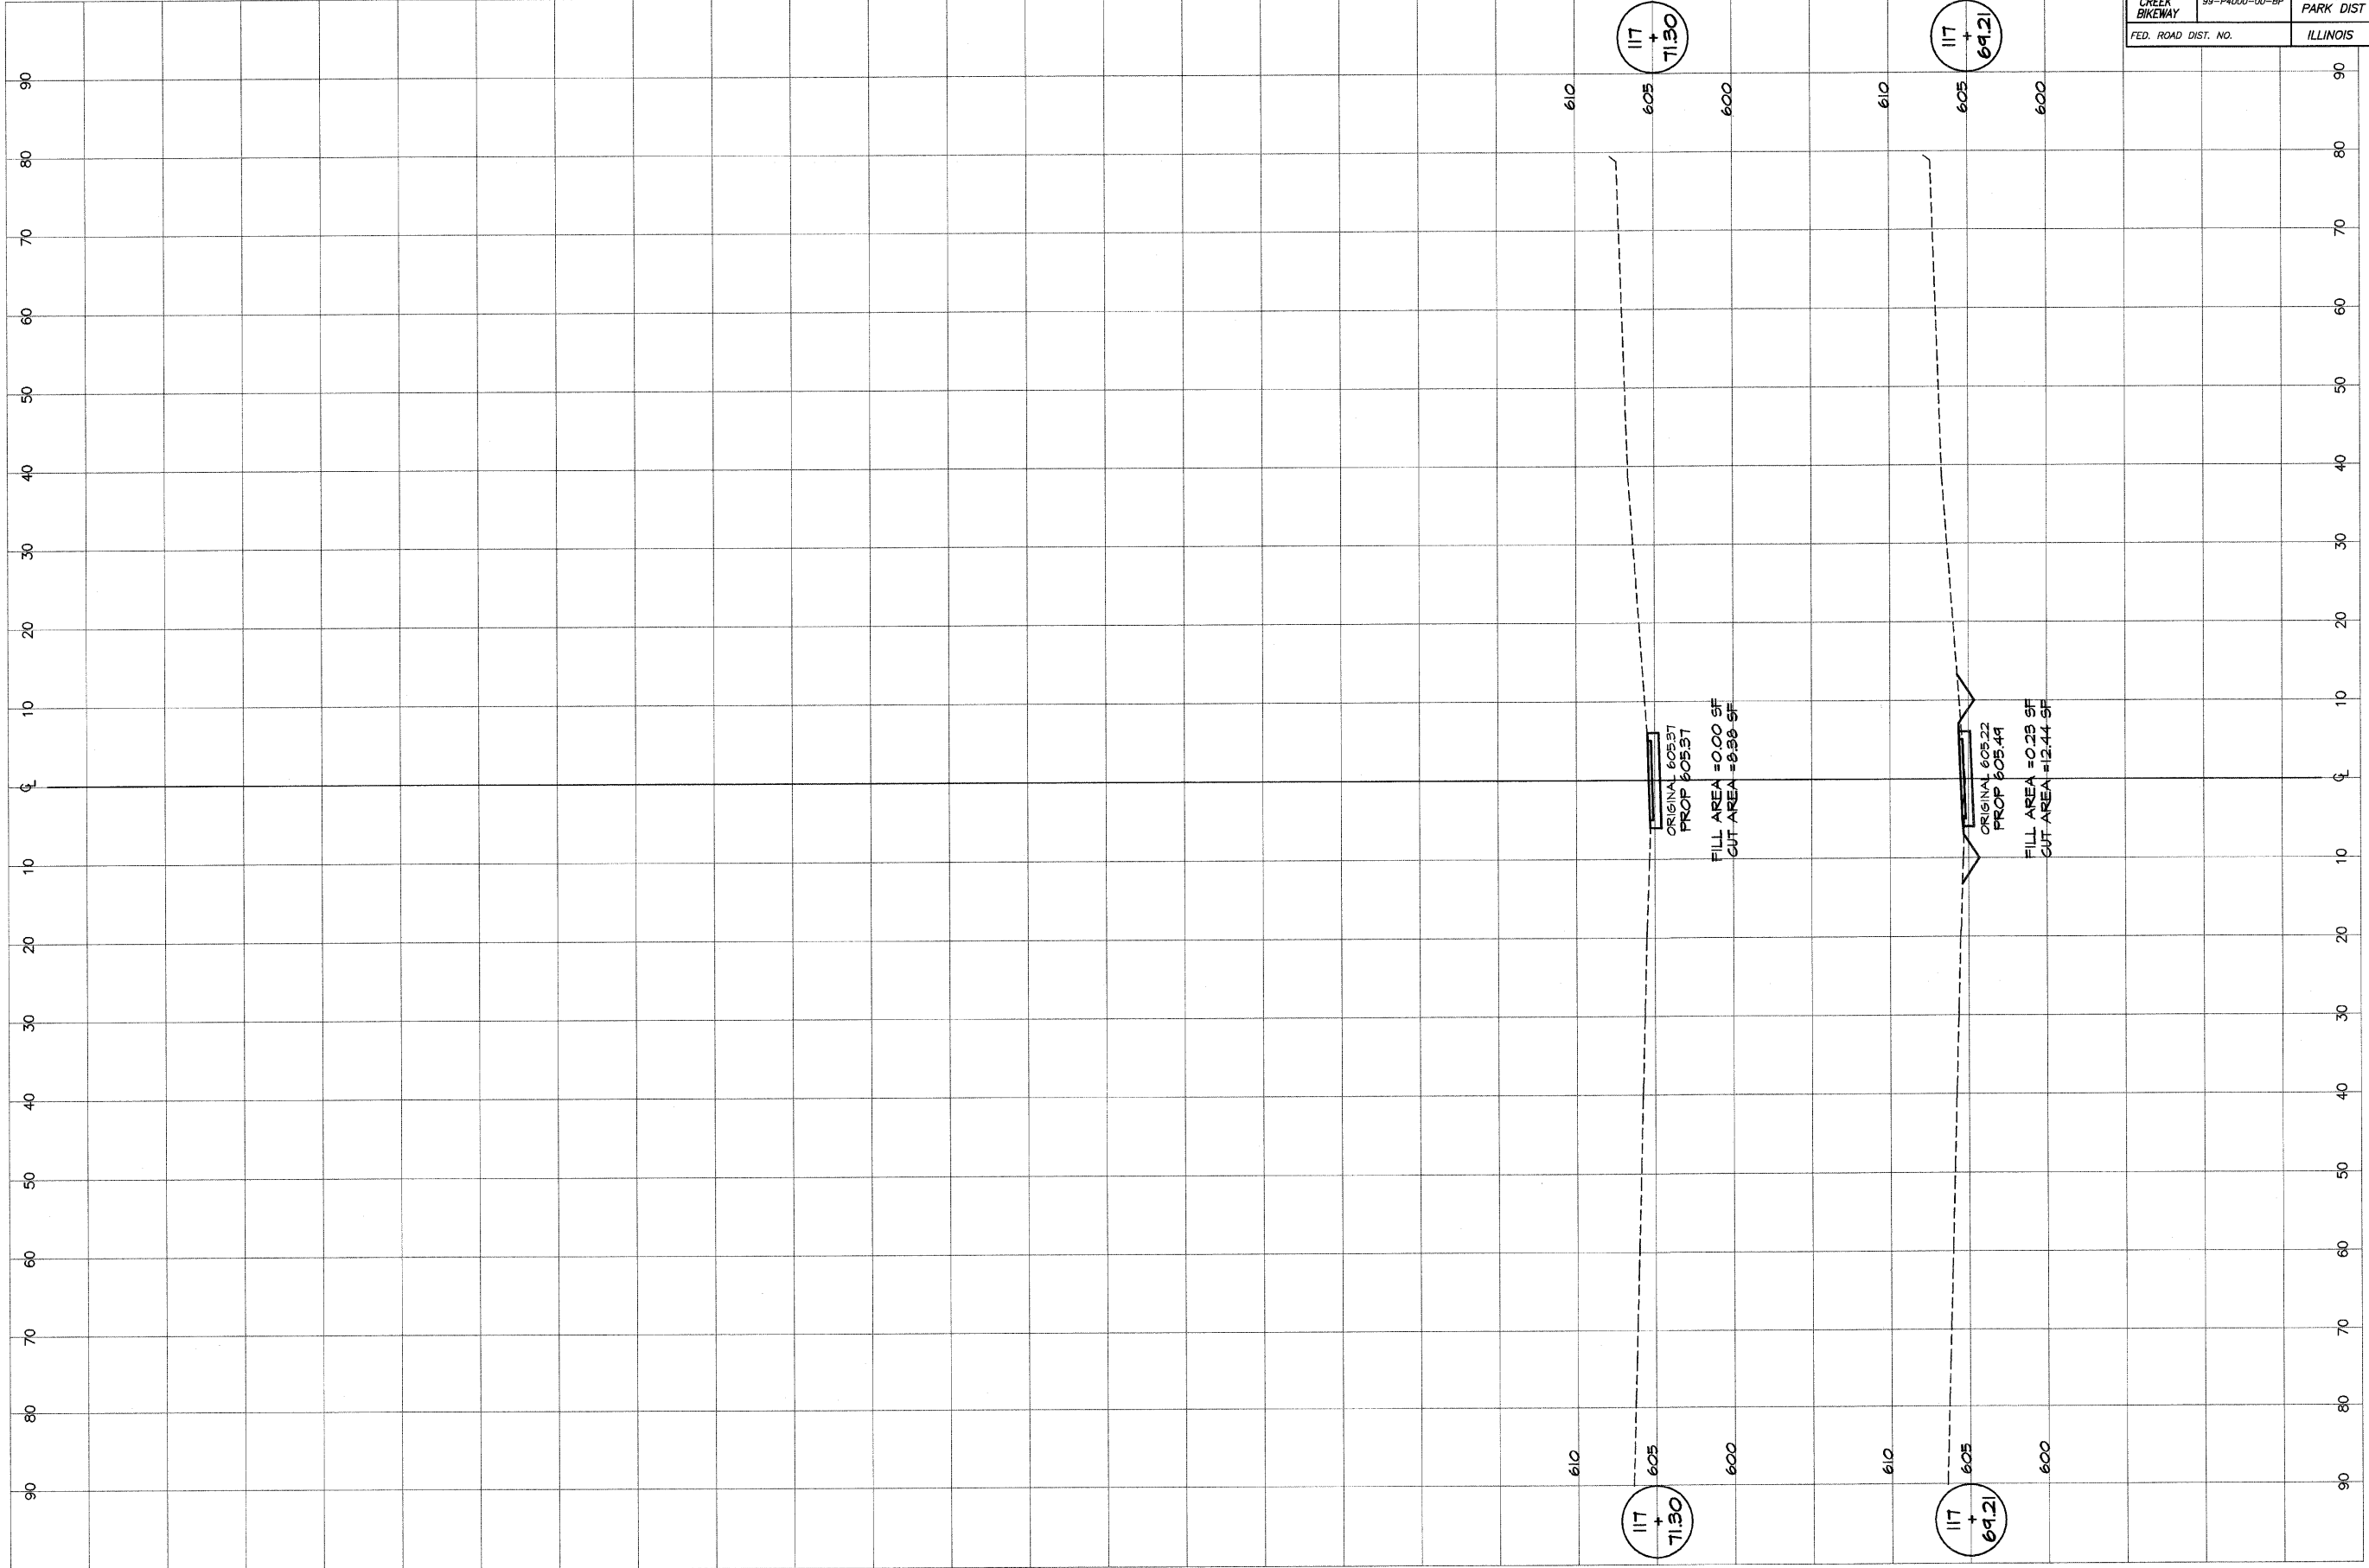

**BAINBRIDGE & ASSOCIATES, INC.**  
**G&B**  
**MILLARSKI**  
 Consulting Engineers  
 1100 SOUTH WASHINGTON ROAD  
 DECATUR, ILLINOIS  
 Illinois License 184-001285

DESIGNED		SCALE		REVISIONS	
DATE	BY	DATE	NO.	BY	DATE
Jan 2004	p mills	as noted			

**DECATUR PARK DISTRICT**  
 STEVENS CREEK BIKEWAY - PHASE I  
 CROSS SECTIONS  
 FAIRVIEW PARK