


ROUTE NO.	SECTION	CITY	TOTAL SHEETS	SHEET NO.
STEVENS CREEK BIKEWAY	49-P4000-00-BP	DECATUR PARK DIST	145	65
ROAD DIST. NO.	ILLINOIS		PROJECT TE-0007(27)	

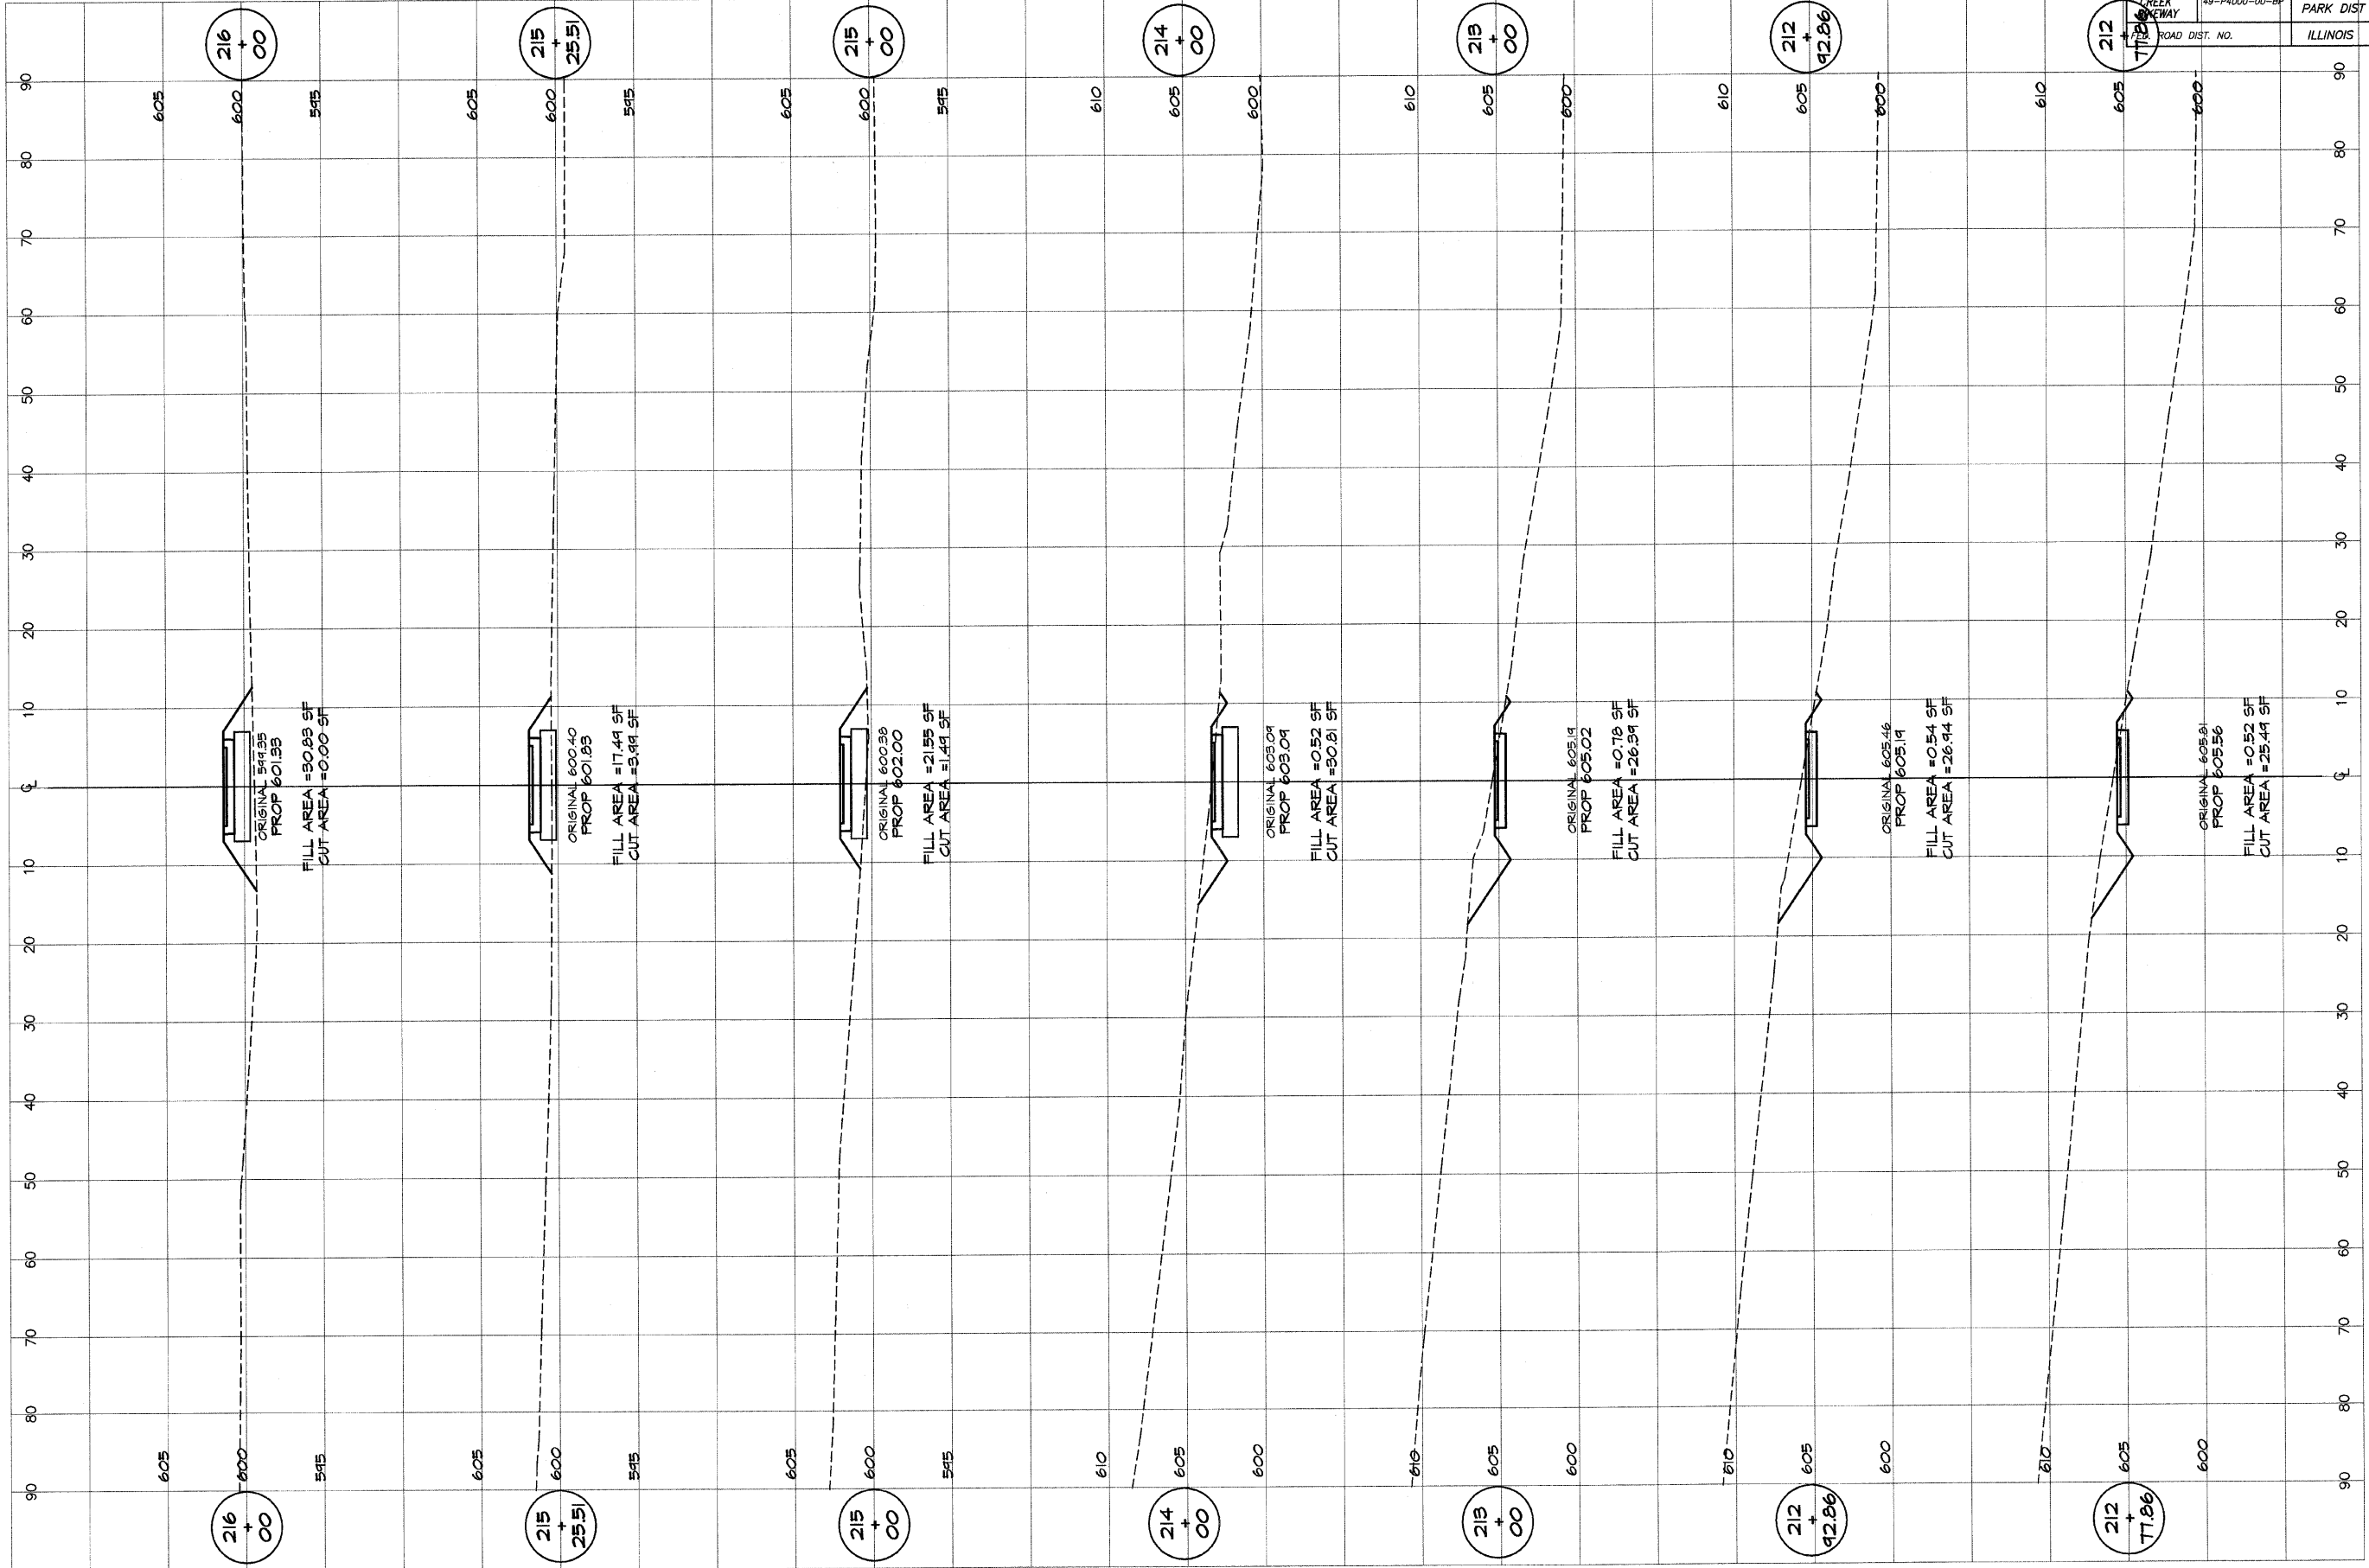

BAINBRIDGE & ASSOCIATES, INC.
 Consulting Engineers
 1101 W. RANDOLPH ROAD
 DECATUR, ILLINOIS
 Illinois License 184-001885

REVISIONS	SCALE	DESIGNED
NO.	BY	DATE

SCALE	as noted
DATE	Jan 2004
JOB NO.	99009

DESIGNED	MHP
DRAWN	P. Mills
FIELD BOOK	XXX

DECATUR PARK DISTRICT
 STEVENS CREEK BIKEWAY - PHASE I
 CROSS SECTIONS
 FAIRVIEW TO CENTER