


ROUTE NO.	SECTION	CITY	TOTAL SHEETS	SHEET NO.
STEVENS CREEK BIKEWAY	145-14000-00-67	DECATUR PARK DIST	145	67
FED. ROAD DIST.	ILLINOIS	PROJECT	TE-0007(27)	

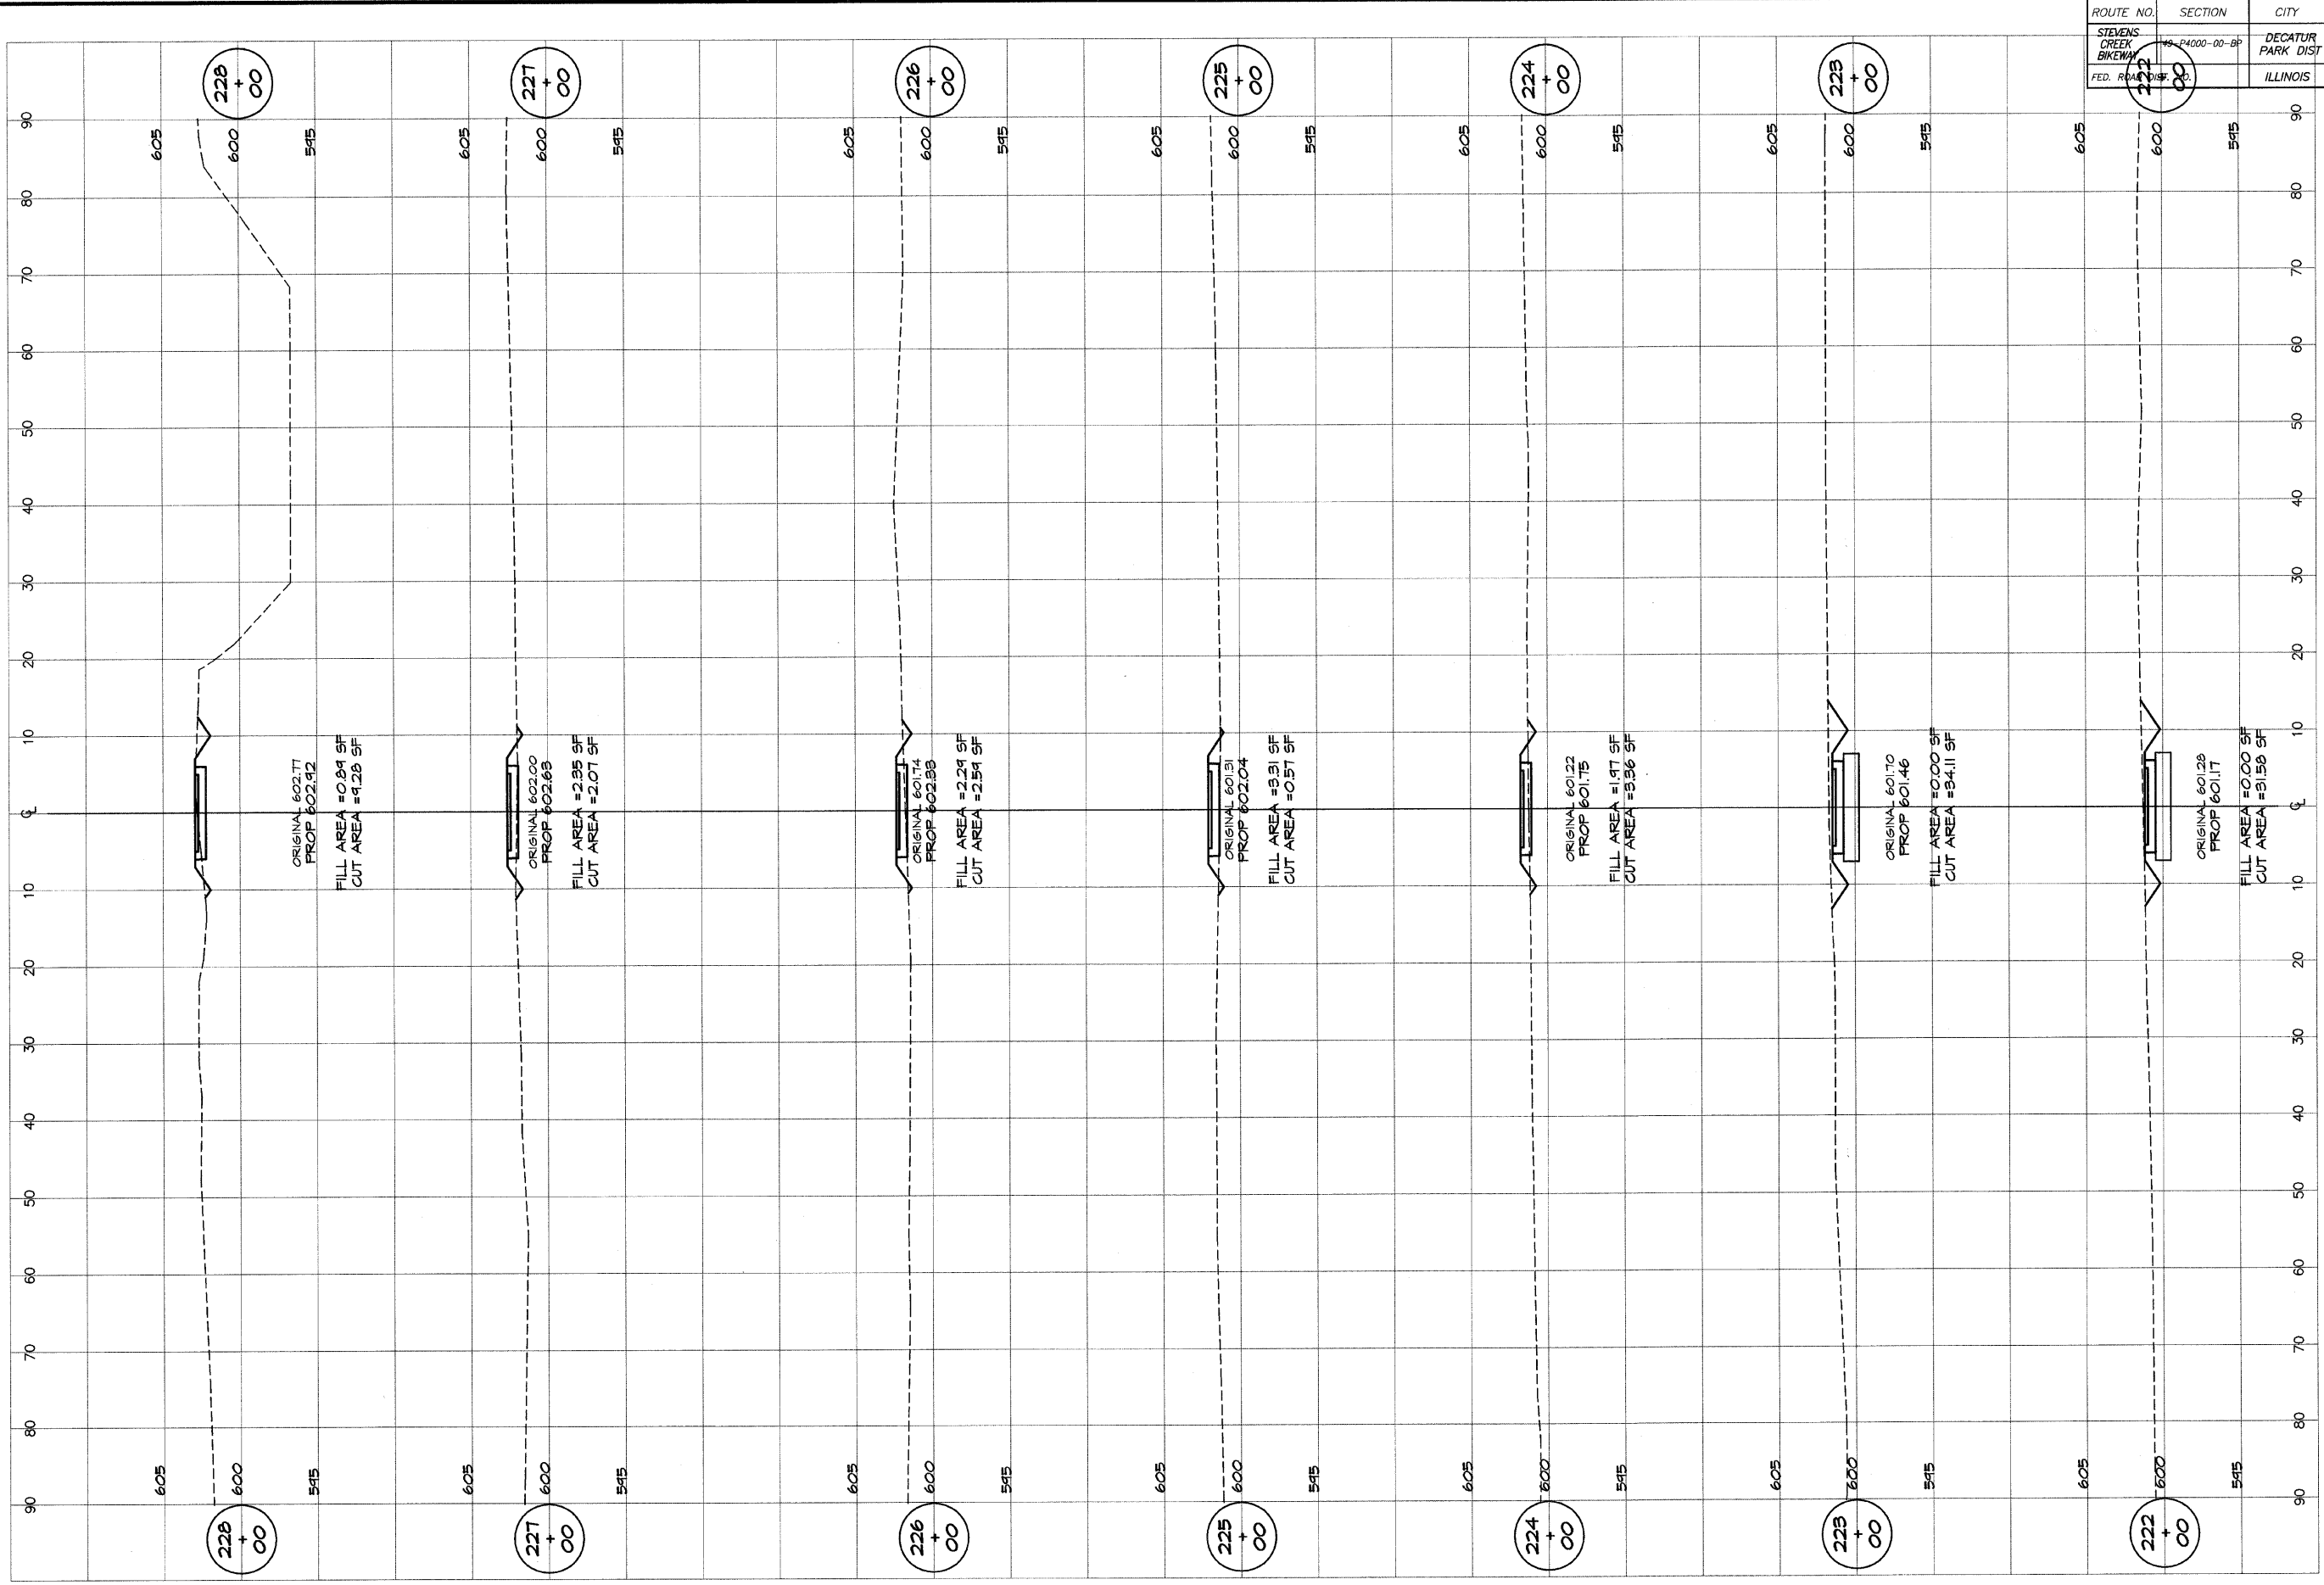

BAINBRIDGE & ASSOCIATES, INC.
G&B
MILANSKI
 Consulting Engineers
 1100 S. WASHINGTON ST.
 DECATUR, ILLINOIS 62526
 Phone: 312-401-1234

DESIGNED	SCALE	REVISIONS
MHP	as noted	
DRAWN	DATE	NO. BY DATE
P. Mills	Jan 2004	
FIELD BOOK	JOB NO.	
XXX	49094	

DECATUR PARK DISTRICT
STEVENS CREEK BIKEWAY - PHASE I
CROSS SECTIONS
FAIRVIEW TO CENTER