


ROUTE NO. STEVENS CREEK BIKEWAY	SECTION 49-P4000-00-BP	CITY DECATUR PARK DIST	TOTAL SHEETS 145	SHEET NO. 74
ROAD DIST. NO.		ILLINOIS	PROJECT TE-0007(27)	

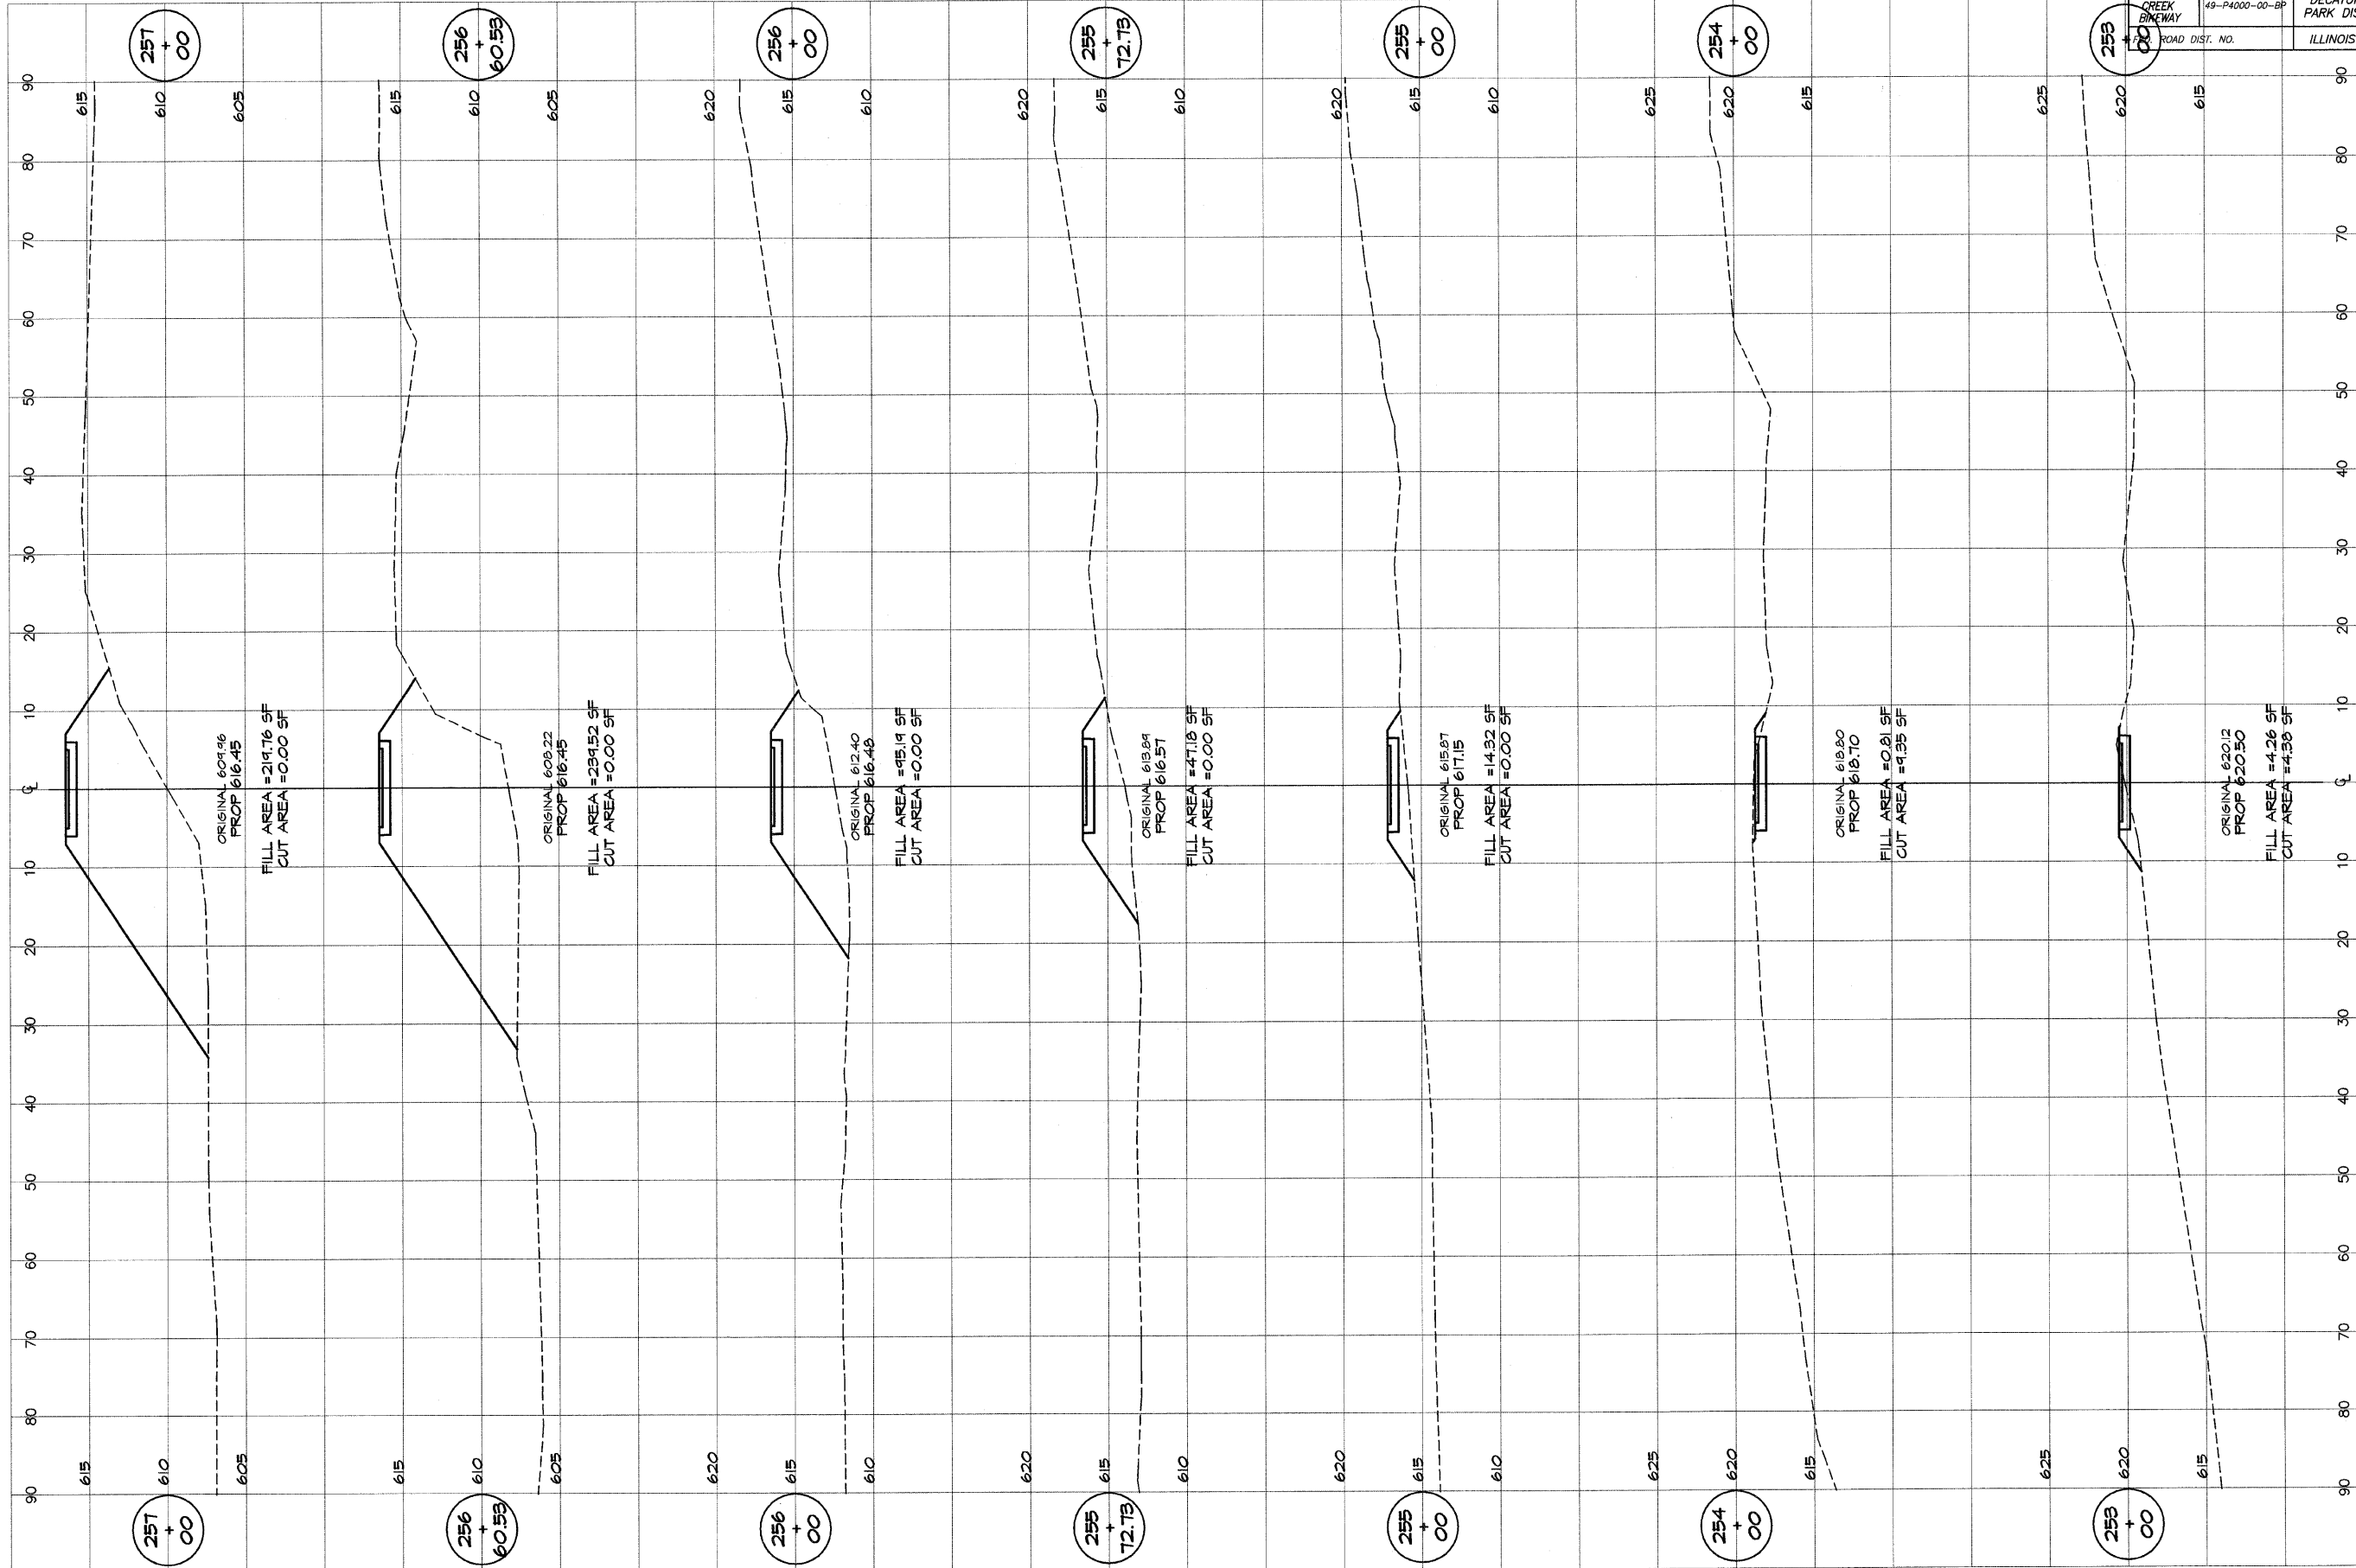

BARNBRIDGE
GEB & ASSOCIATES, INC.
 Consulting Engineers
MILANSKI
 CONSULTING ENGINEERS
 DECATUR ILLINOIS
 184-071288

DESIGNED	SCALE	REVISIONS
MHP	as noted	NO. BY DATE
DRAWN	DATE	
P Mills	Jan 2004	
FIELD BOOK	JOB NO.	
XXX	49C99	

DECATUR PARK DISTRICT
 STEVENS CREEK BIKEWAY - PHASE I
 CROSS SECTIONS
 FAIRVIEW TO CENTER