


ROUTE NO.	SECTION	CITY	TOTAL SHEETS	SHEET NO.
STEVENS CREEK BIKEWAY	28-P4000-00-BP	DECATUR PARK DIST	145	80
FED. ROAD DIST.	ILLINOIS	PROJECT	TE-0007(27)	

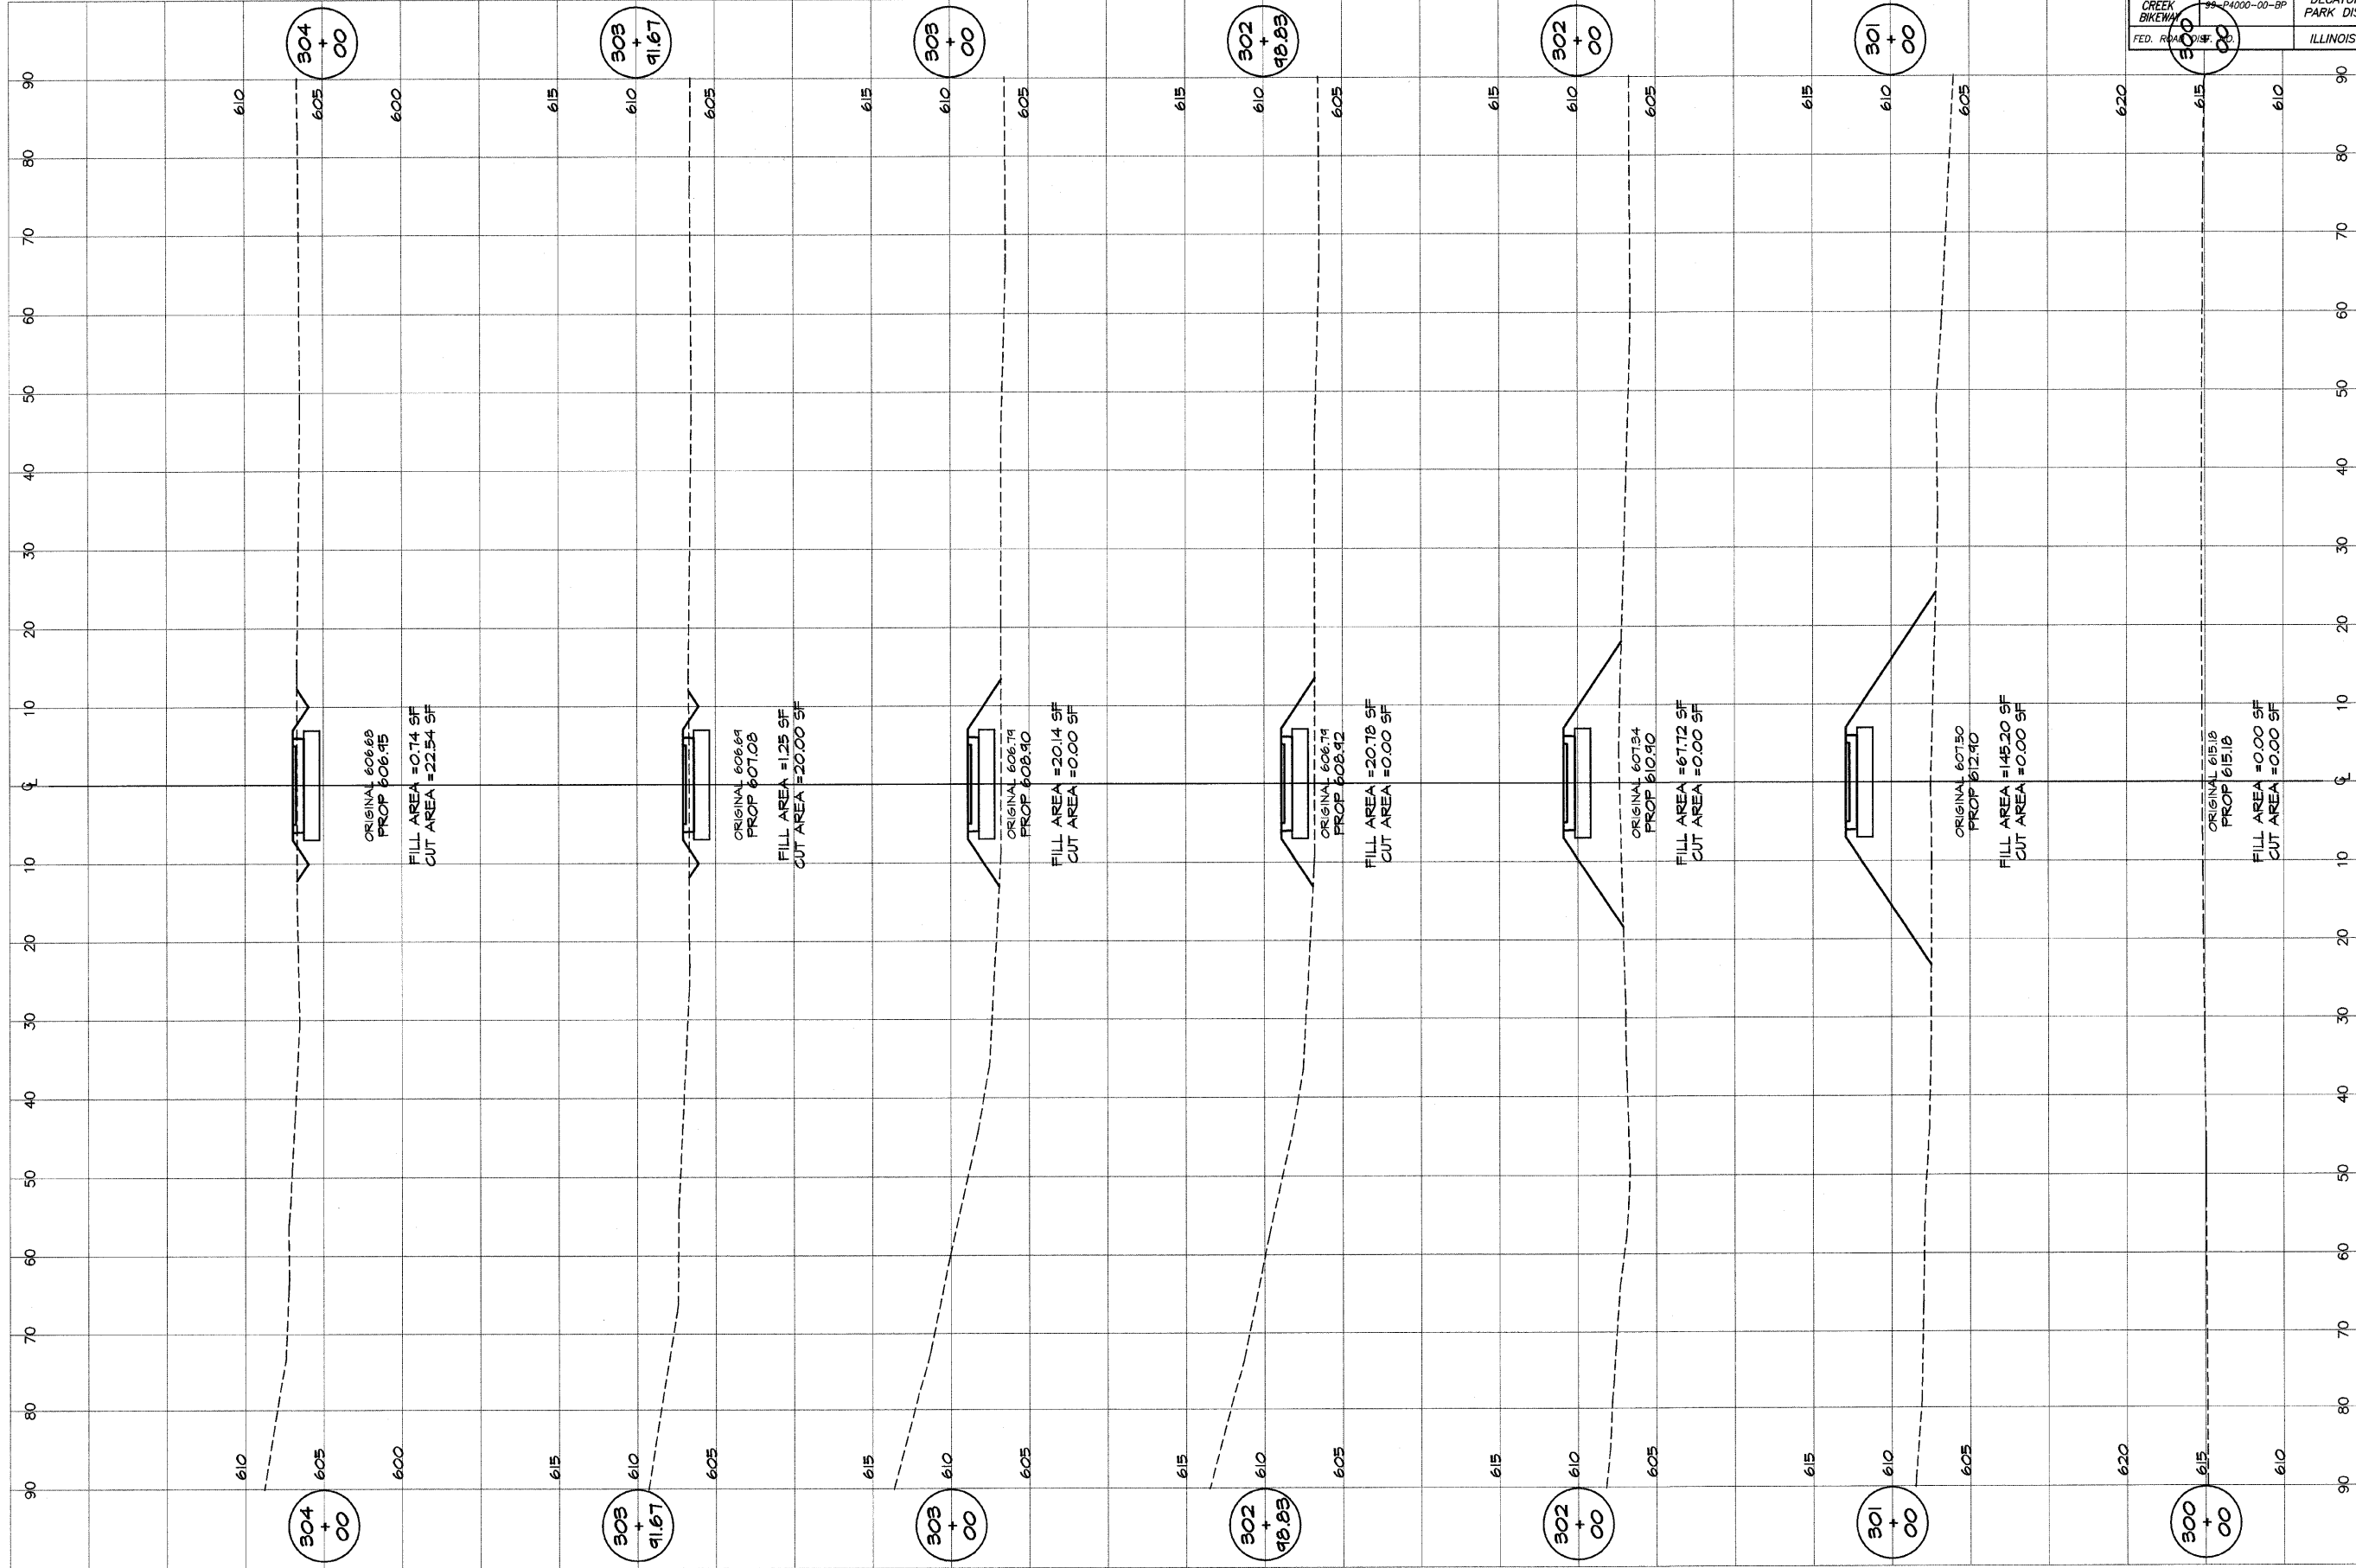

**BAINBRIDGE & ASSOCIATES, INC.**  
 Consulting Engineers  
 GEORGE MILANSKI  
 CIVIL ENGINEER  
 ILLINOIS  
 LICENSE NO. 184-001288

REVISIONS	SCALE	DESIGNED
NO.	as noted	MHP
BY	DATE	DRAWN
DATE	JAN 2004	P mills
JOB NO.	44099	FIELD BOOK
		XXX

**DECATUR PARK DISTRICT**  
 STEVENS CREEK BIKEWAY - PHASE I  
 CROSS SECTIONS  
 CENTER TO SUMMIT