


ROUTE NO.	SECTION	CITY	TOTAL SHEETS	SHEET NO.
STEVENS CREEK BIKEWAY	99-P4000-00-0P	DECATUR PARK DIST	145	787
FED. ROAD DIST. NO.	ILLINOIS		PROJECT TE-0007(27)	

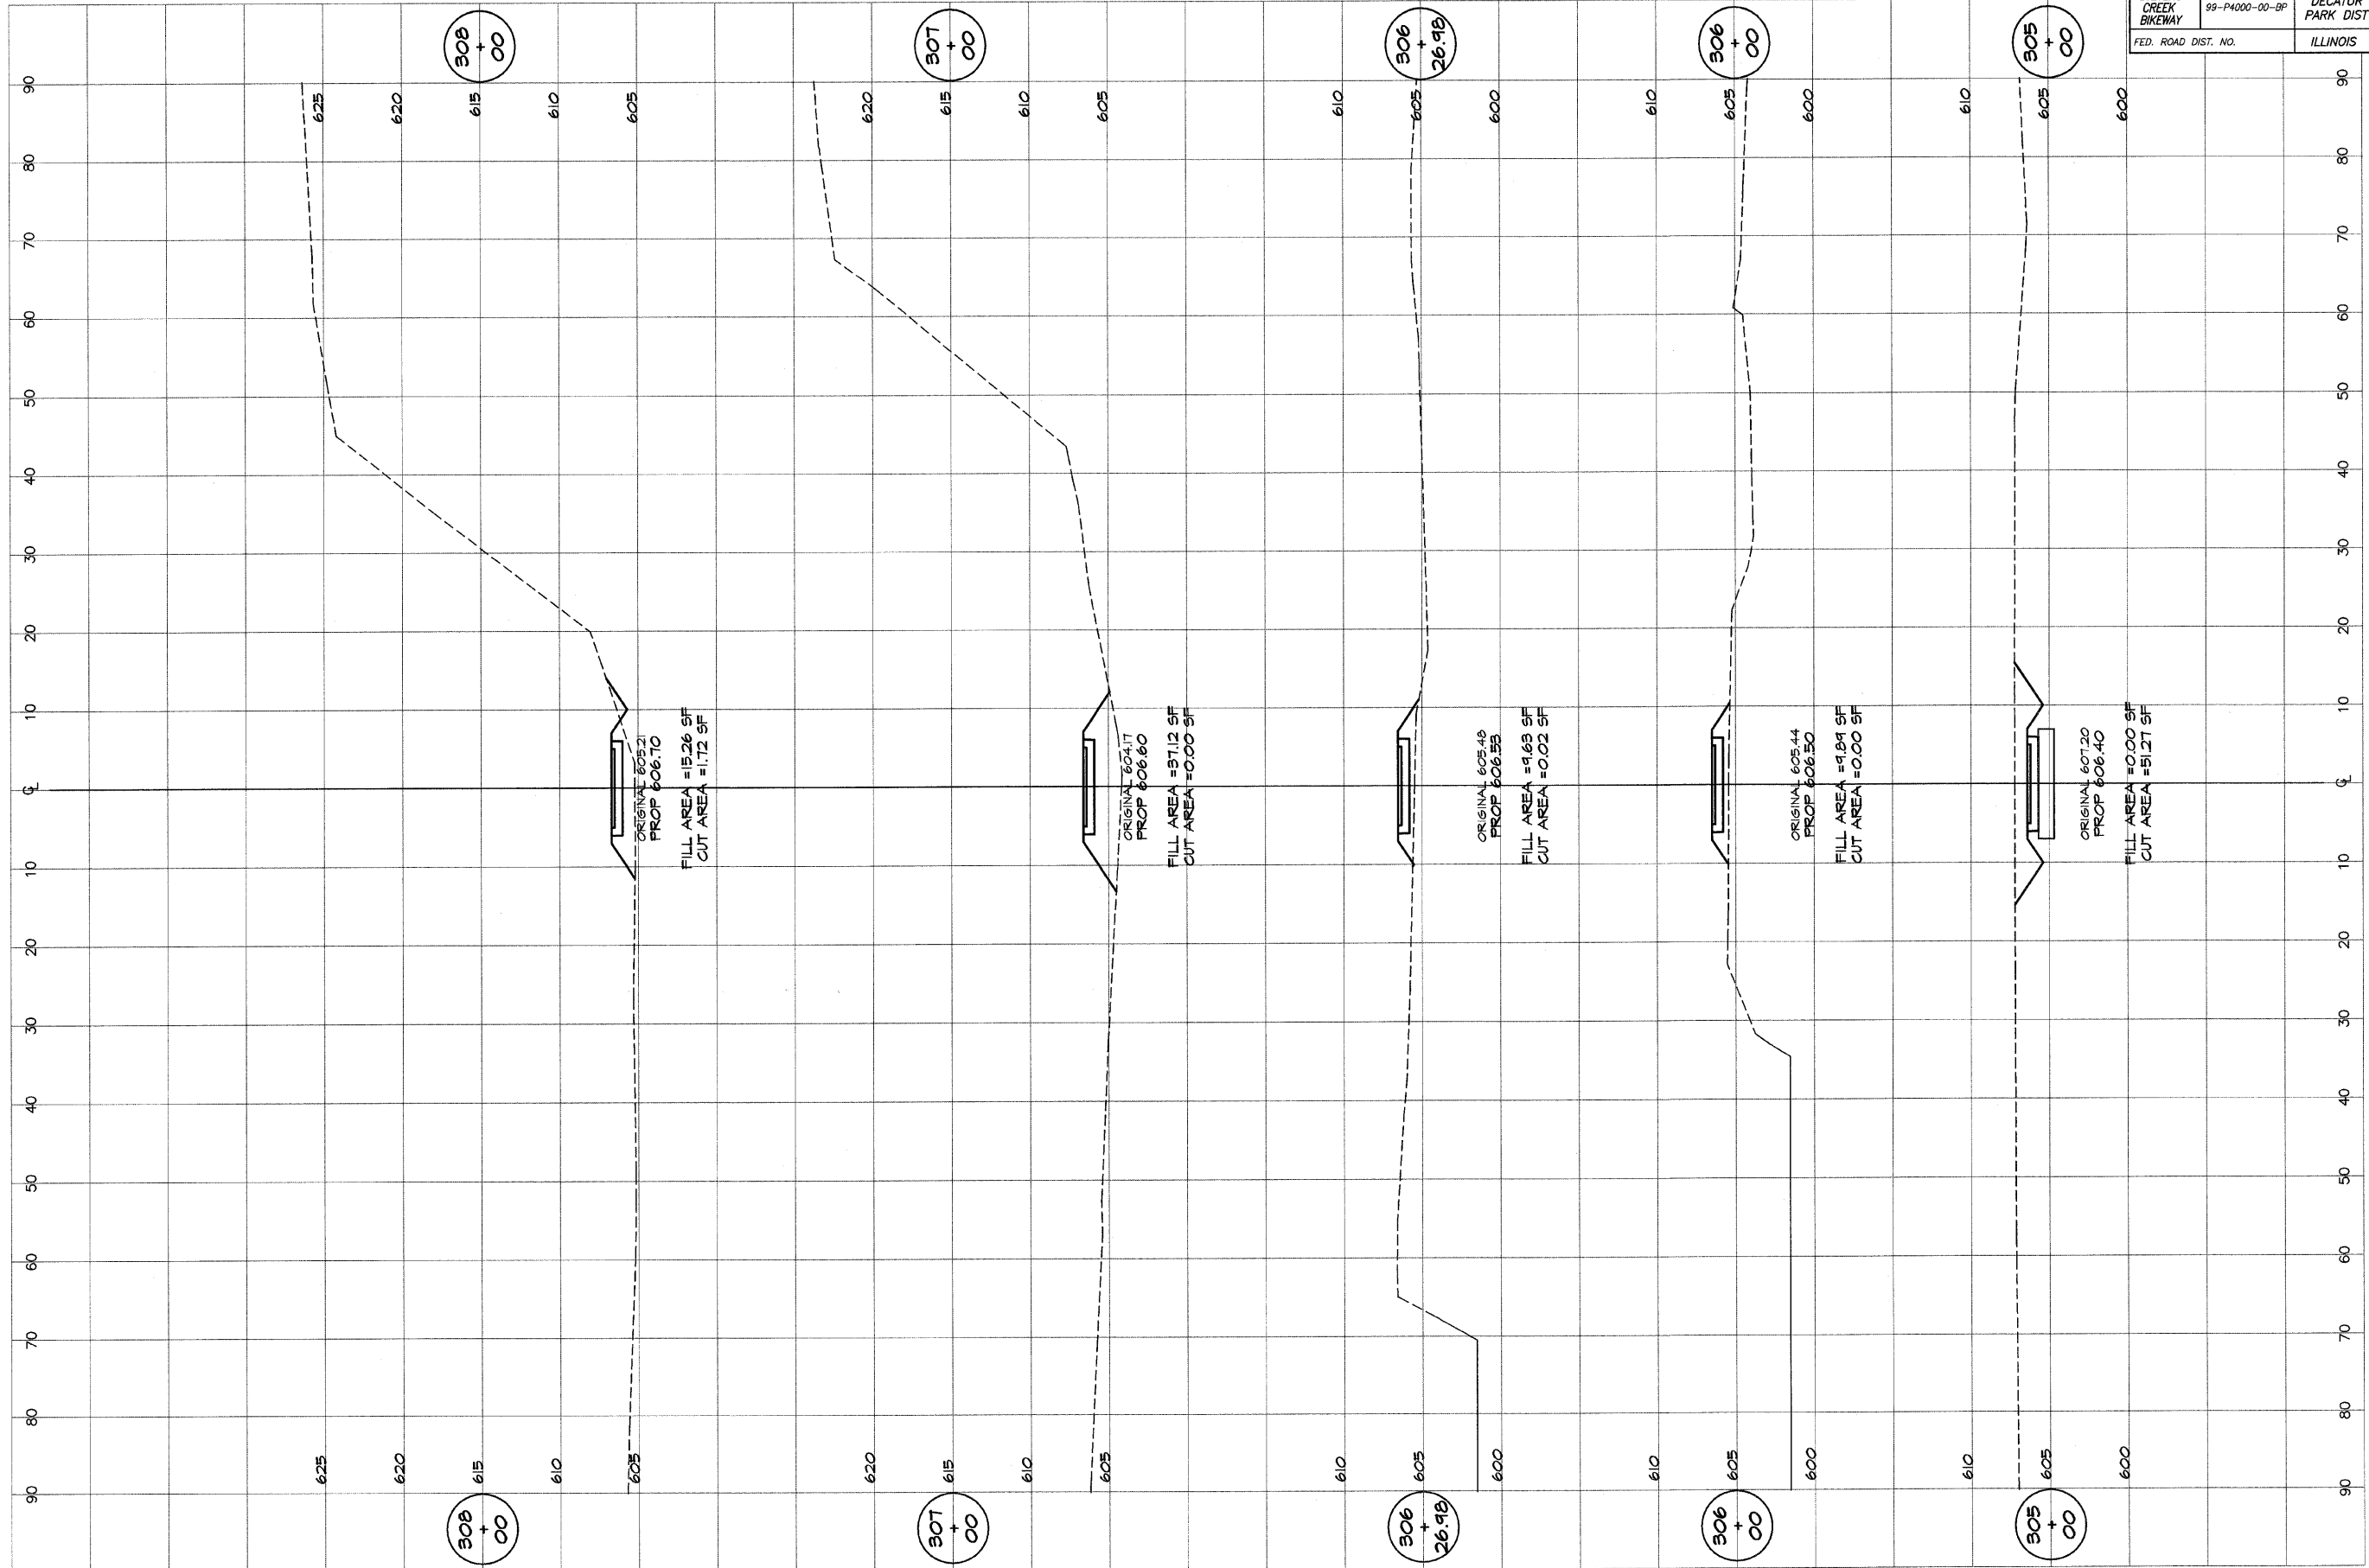

BATBRIDGE & ASSOCIATES, INC.
GBB
MILANSKI
 Consulting Engineers
 600 SOUTH TAYLORVILLE ROAD
 DECATUR, ILLINOIS 62521
 Illinois License 184-071585

DESIGNED	SCALE	REVISIONS
MFP	as noted	NO. BY DATE
DRWN	DATE	
P Mills	Jan 2004	
FIELD BOOK	JOB NO.	
XXX	491049	

DECATUR PARK DISTRICT
 STEVENS CREEK BIKEWAY - PHASE I
 CROSS SECTIONS
 CENTER TO SUMMIT