


ROUTE NO.	SECTION	CITY	TOTAL SHEETS	SHEET NO.
STEVENS CREEK BIKEWAY	99-P4000-00-BP	DECATUR PARK DIST	1745	81
FED. ROAD DIST. NO.	ILLINOIS	PROJECT	TE-0007(27)	

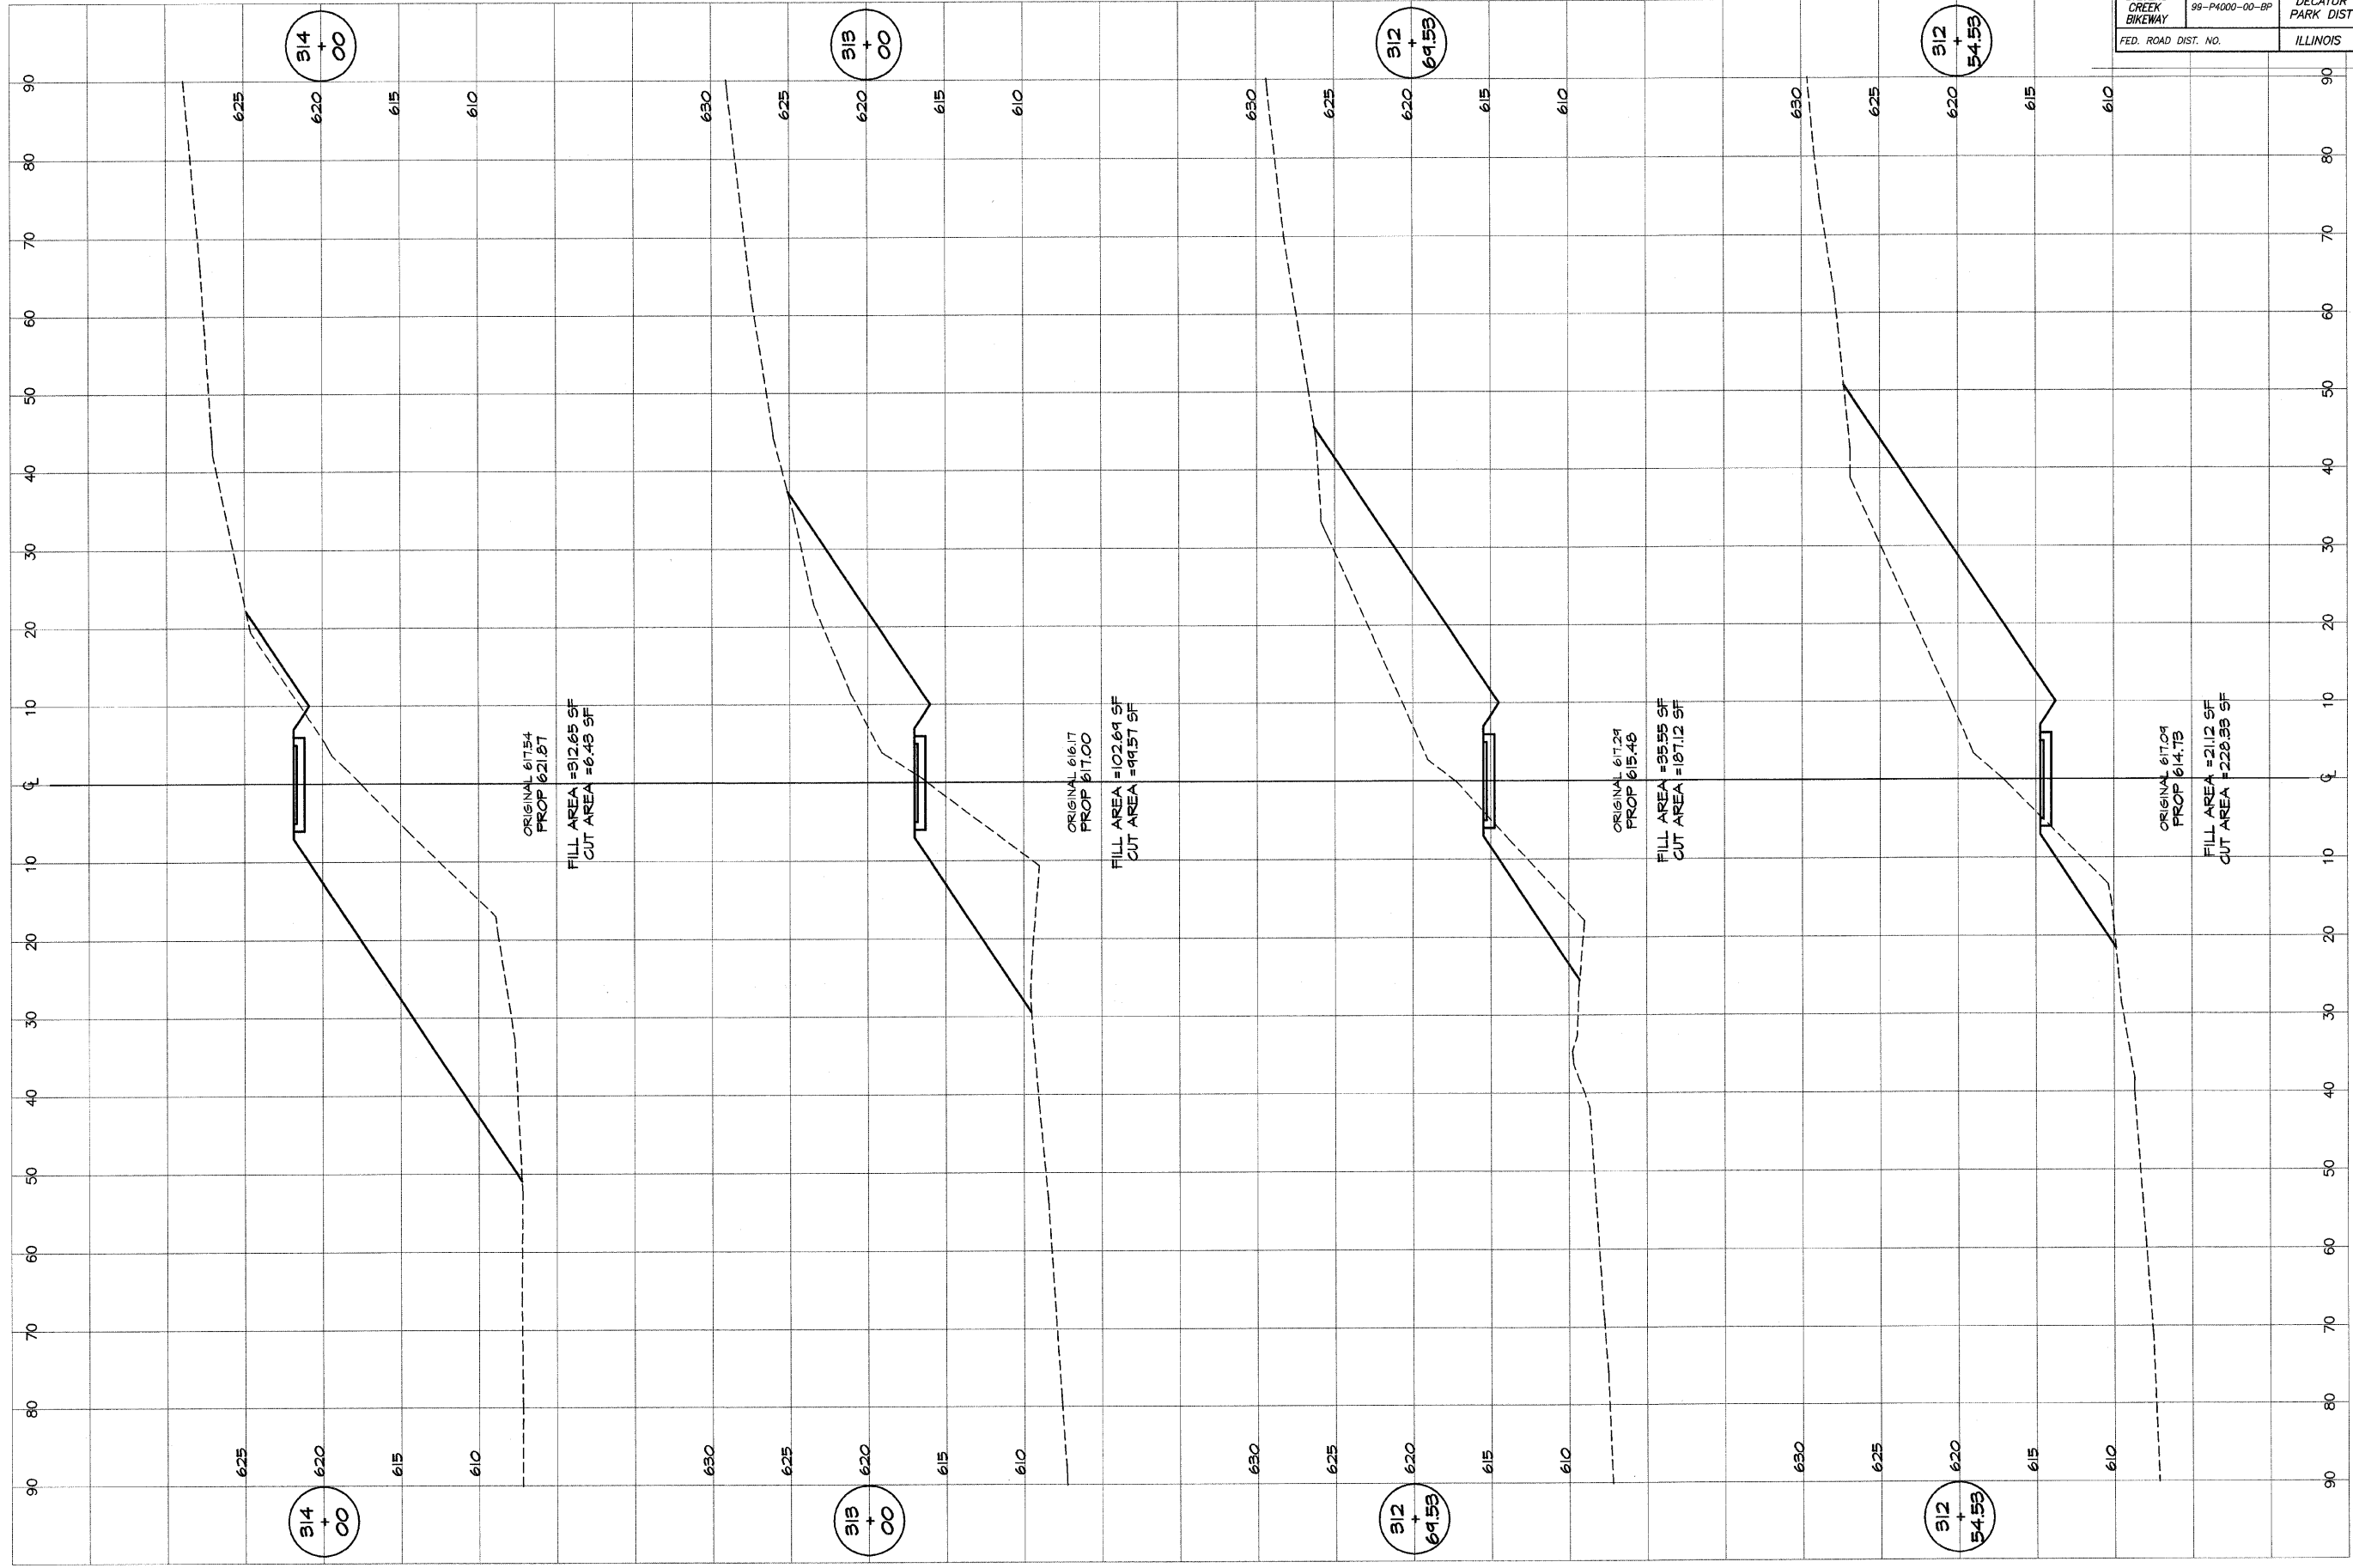

BATNBRIDGE & ASSOCIATES, INC.
GBB
MILWAUKEE
 Consulting Engineers
 850 SOUTH TAYLORVILLE ROAD
 DECATUR, ILLINOIS 62521
 Phone: 312-401-1818
 Fax: 312-401-1885

DESIGNED	SCALE	REVISIONS
MHP	as noted	NO. BY DATE
DRWN	DATE	
P. Mills	Jan 2004	
FIELD BOOK	JOB NO.	
XXX	49099	

DECATUR PARK DISTRICT
 STEVENS CREEK BIKEWAY - PHASE I
 CROSS SECTIONS
 CENTER TO SUMMIT