


ROUTE NO.	SECTION	CITY	TOTAL SHEETS	SHEET NO.
STEVENS CREEK BIKEWAY	99-P4000-00-BP	DECATUR PARK DIST	145	86
FED. ROAD DIST. NO.	ILLINOIS		PROJECT TE-0007(27)	

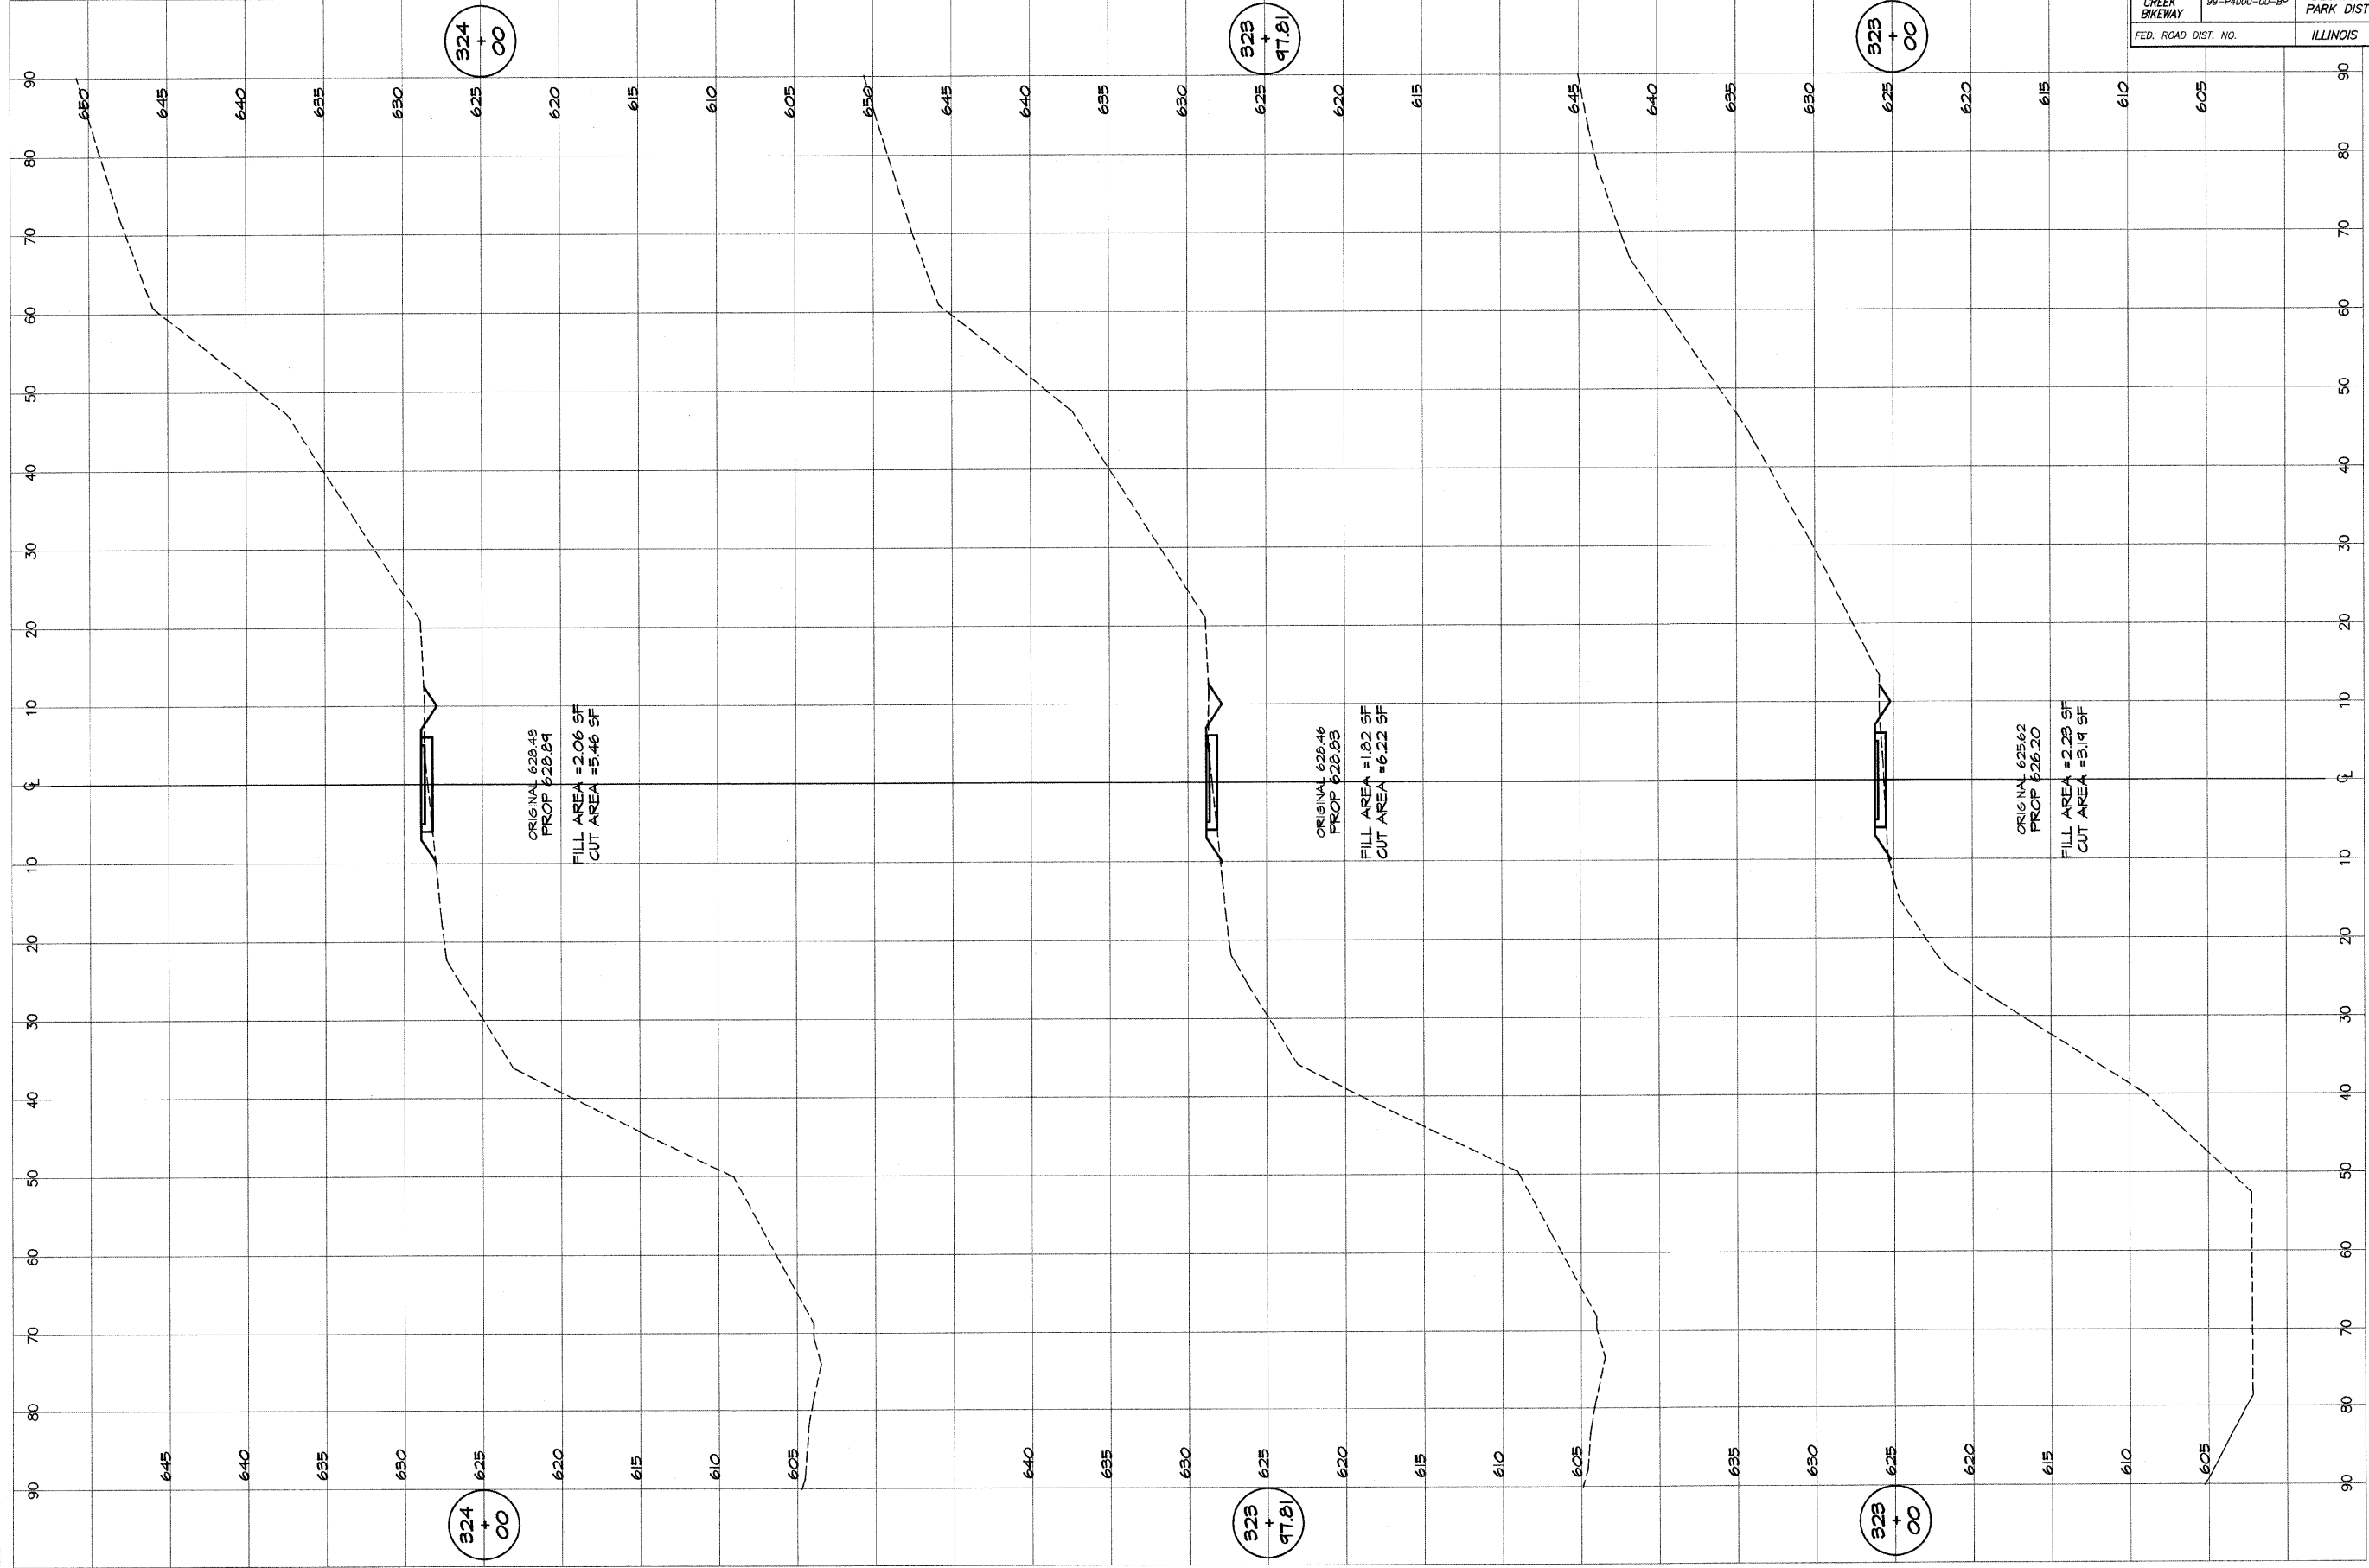

BAINBRIDGE & ASSOCIATES, INC.
 Consulting Engineers
GPB MILANSKI
 605 SOUTH TAYLORVILLE ROAD
 DECATUR, ILLINOIS 62521-2828
 Phone License 184-201282

REVISIONS	NO.	BY	DATE

SCALE	DATE	JOB NO.
as noted	Jan 2004	99049
DESIGNED	DRAWN	FIELD BOOK
NHP	P mlls	XXX

DECATUR PARK DISTRICT
 STEVENS CREEK BIKEWAY - PHASE I
 CROSS SECTIONS
 CENTER TO SUMMIT