


ROUTE NO.	SECTION	CITY	TOTAL SHEETS	SHEET NO.
STEVENS CREEK BIKEWAY	99-P4000-00-BP	DECATUR PARK DIST	145	89
FED. ROAD DIST. NO.	ILLINOIS	PROJECT	TE-0007(27)	

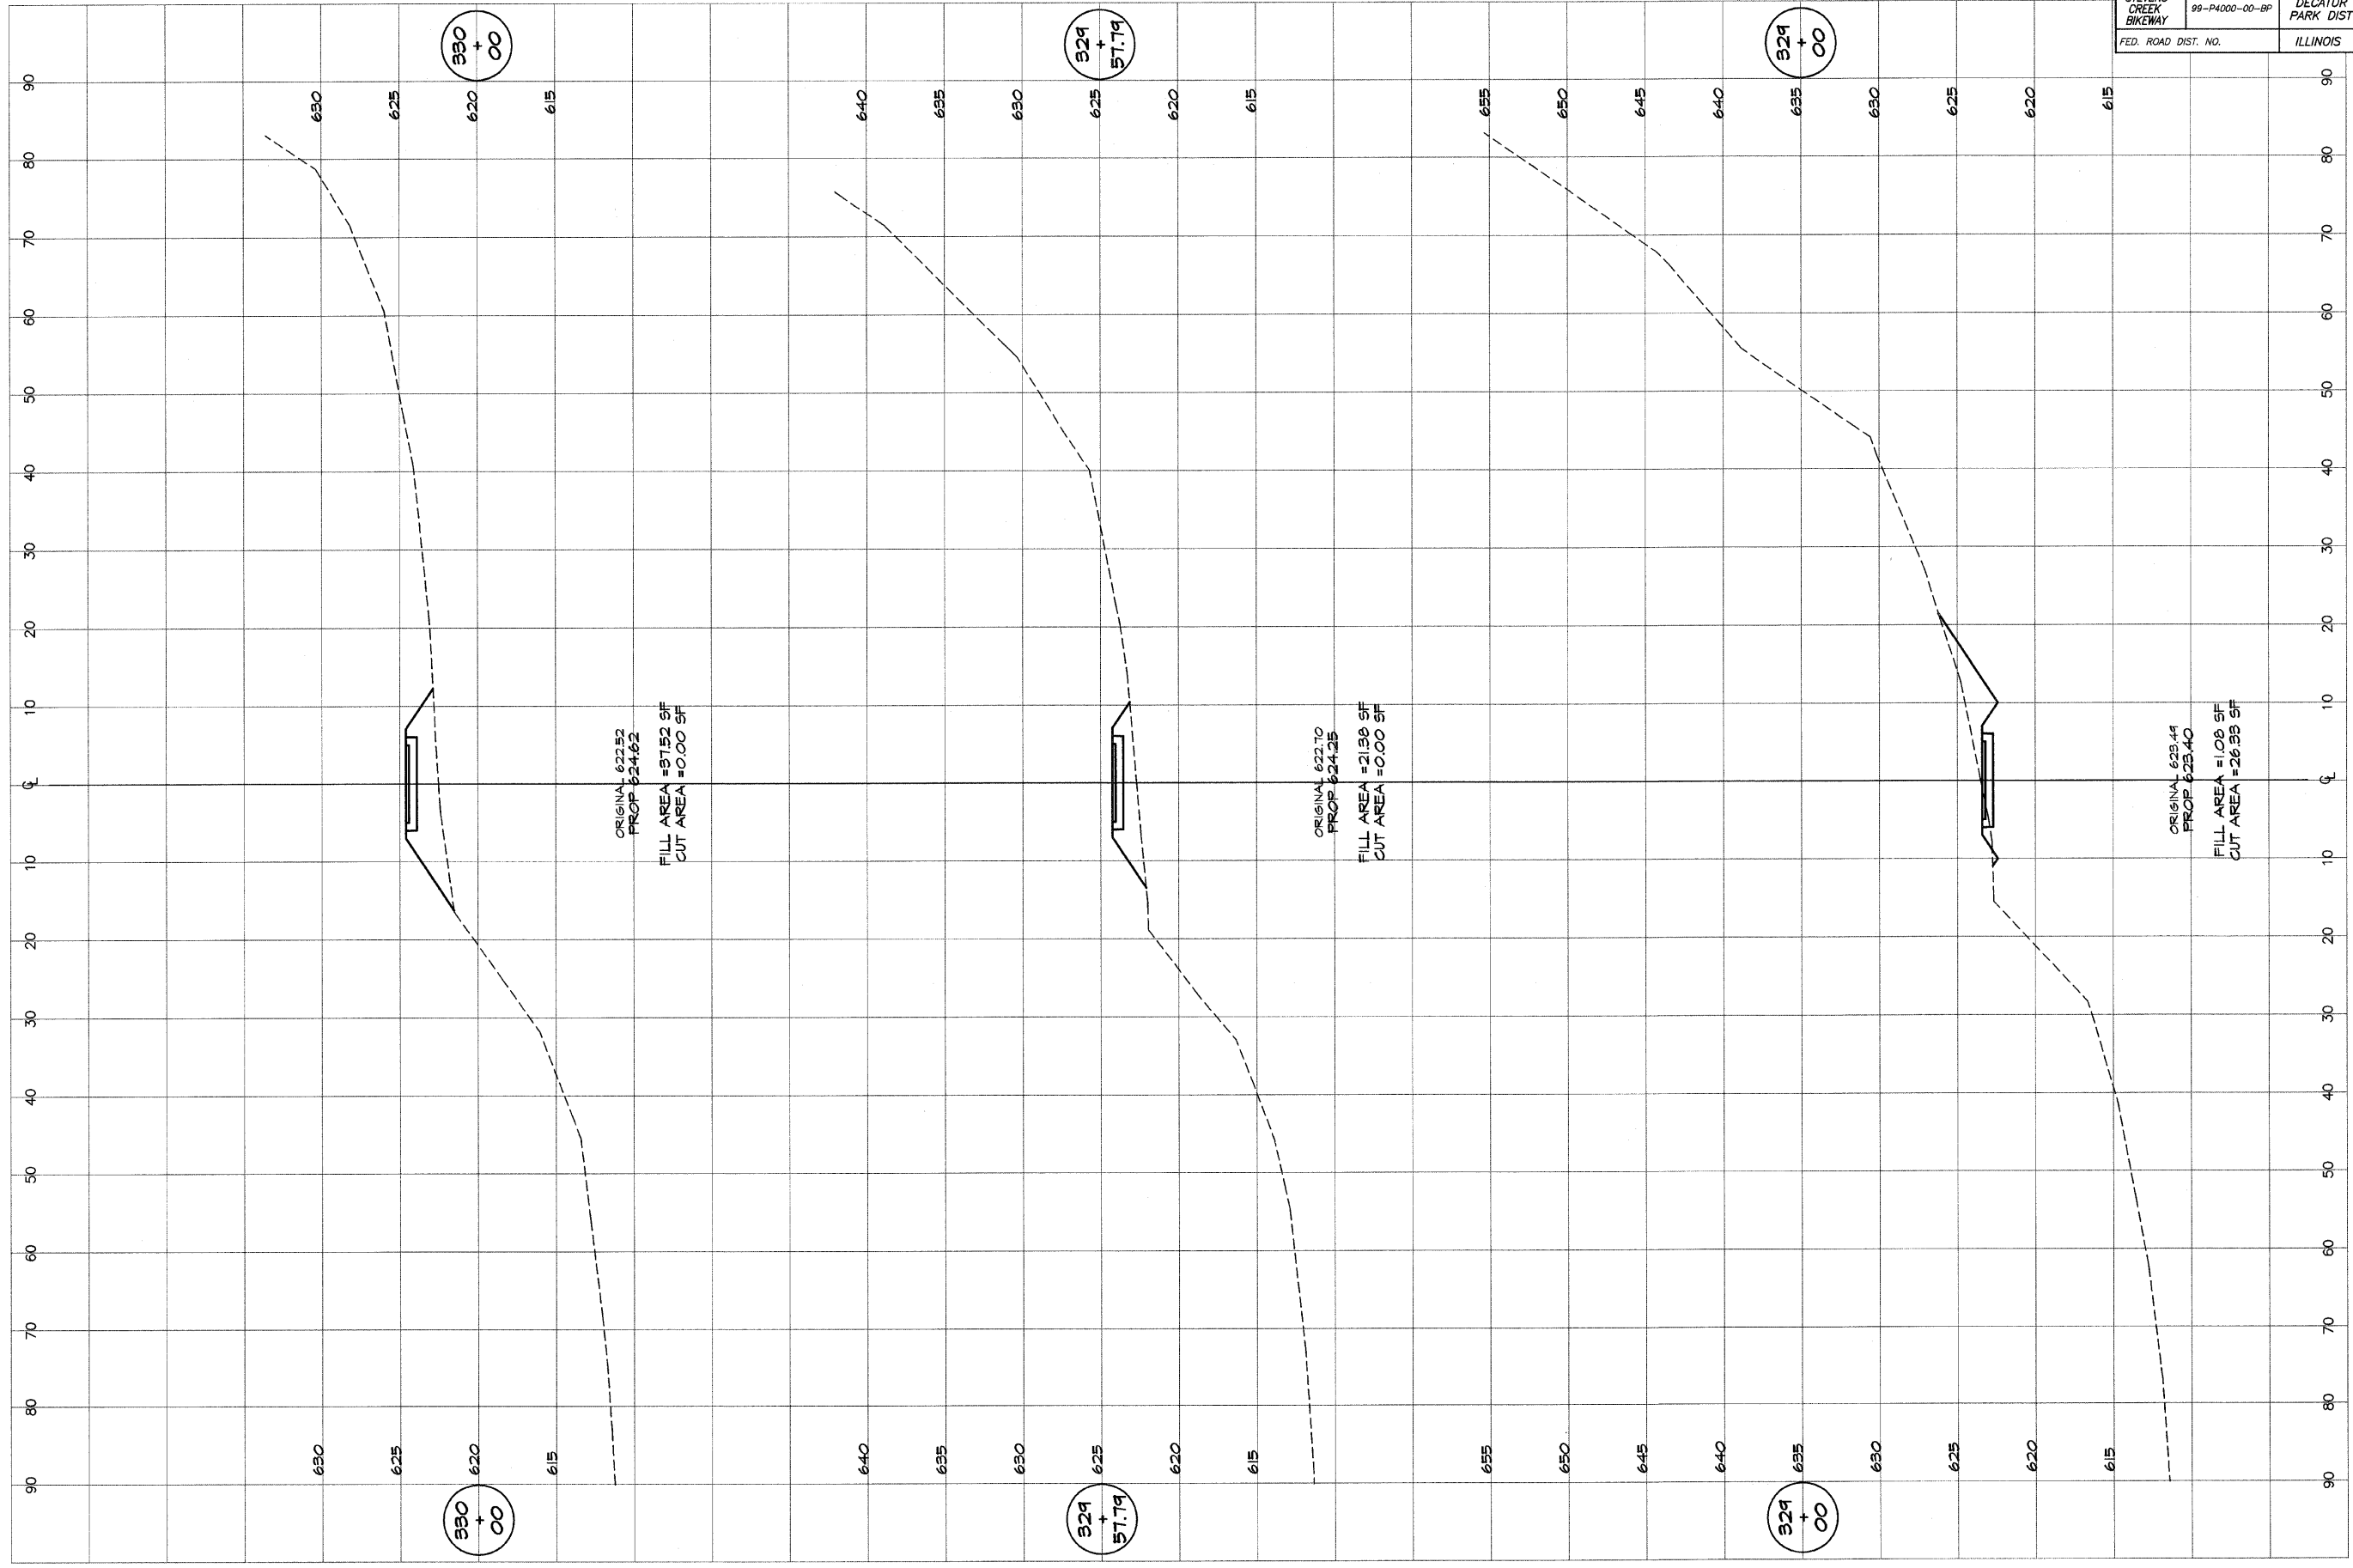

BATNRIDGE & ASSOCIATES, INC.
 Consulting Engineers
 300 SOUTH TAYLORVILLE ROAD
 DECATUR, ILLINOIS 62526
 License No. 184-071285

DESIGNED	SCALE	REVISIONS
MHP	as noted	NO. BY DATE
DRAWN	DATE	
P. Mills	Jan 2004	
FIELD BOOK	JOB NO.	
XXX	49049	

DECATUR PARK DISTRICT
 STEVENS CREEK BIKEWAY - PHASE I
 CROSS SECTIONS
 CENTER TO SUMMIT