


ROUTE NO.	SECTION	CITY	TOTAL SHEETS	SHEET NO.
STEVENS CREEK BIKEWAY	99-P4000-00-BP	DECATUR PARK DIST	145	90
FED. ROAD DIST. NO.	ILLINOIS		PROJECT TE-0007(27)	

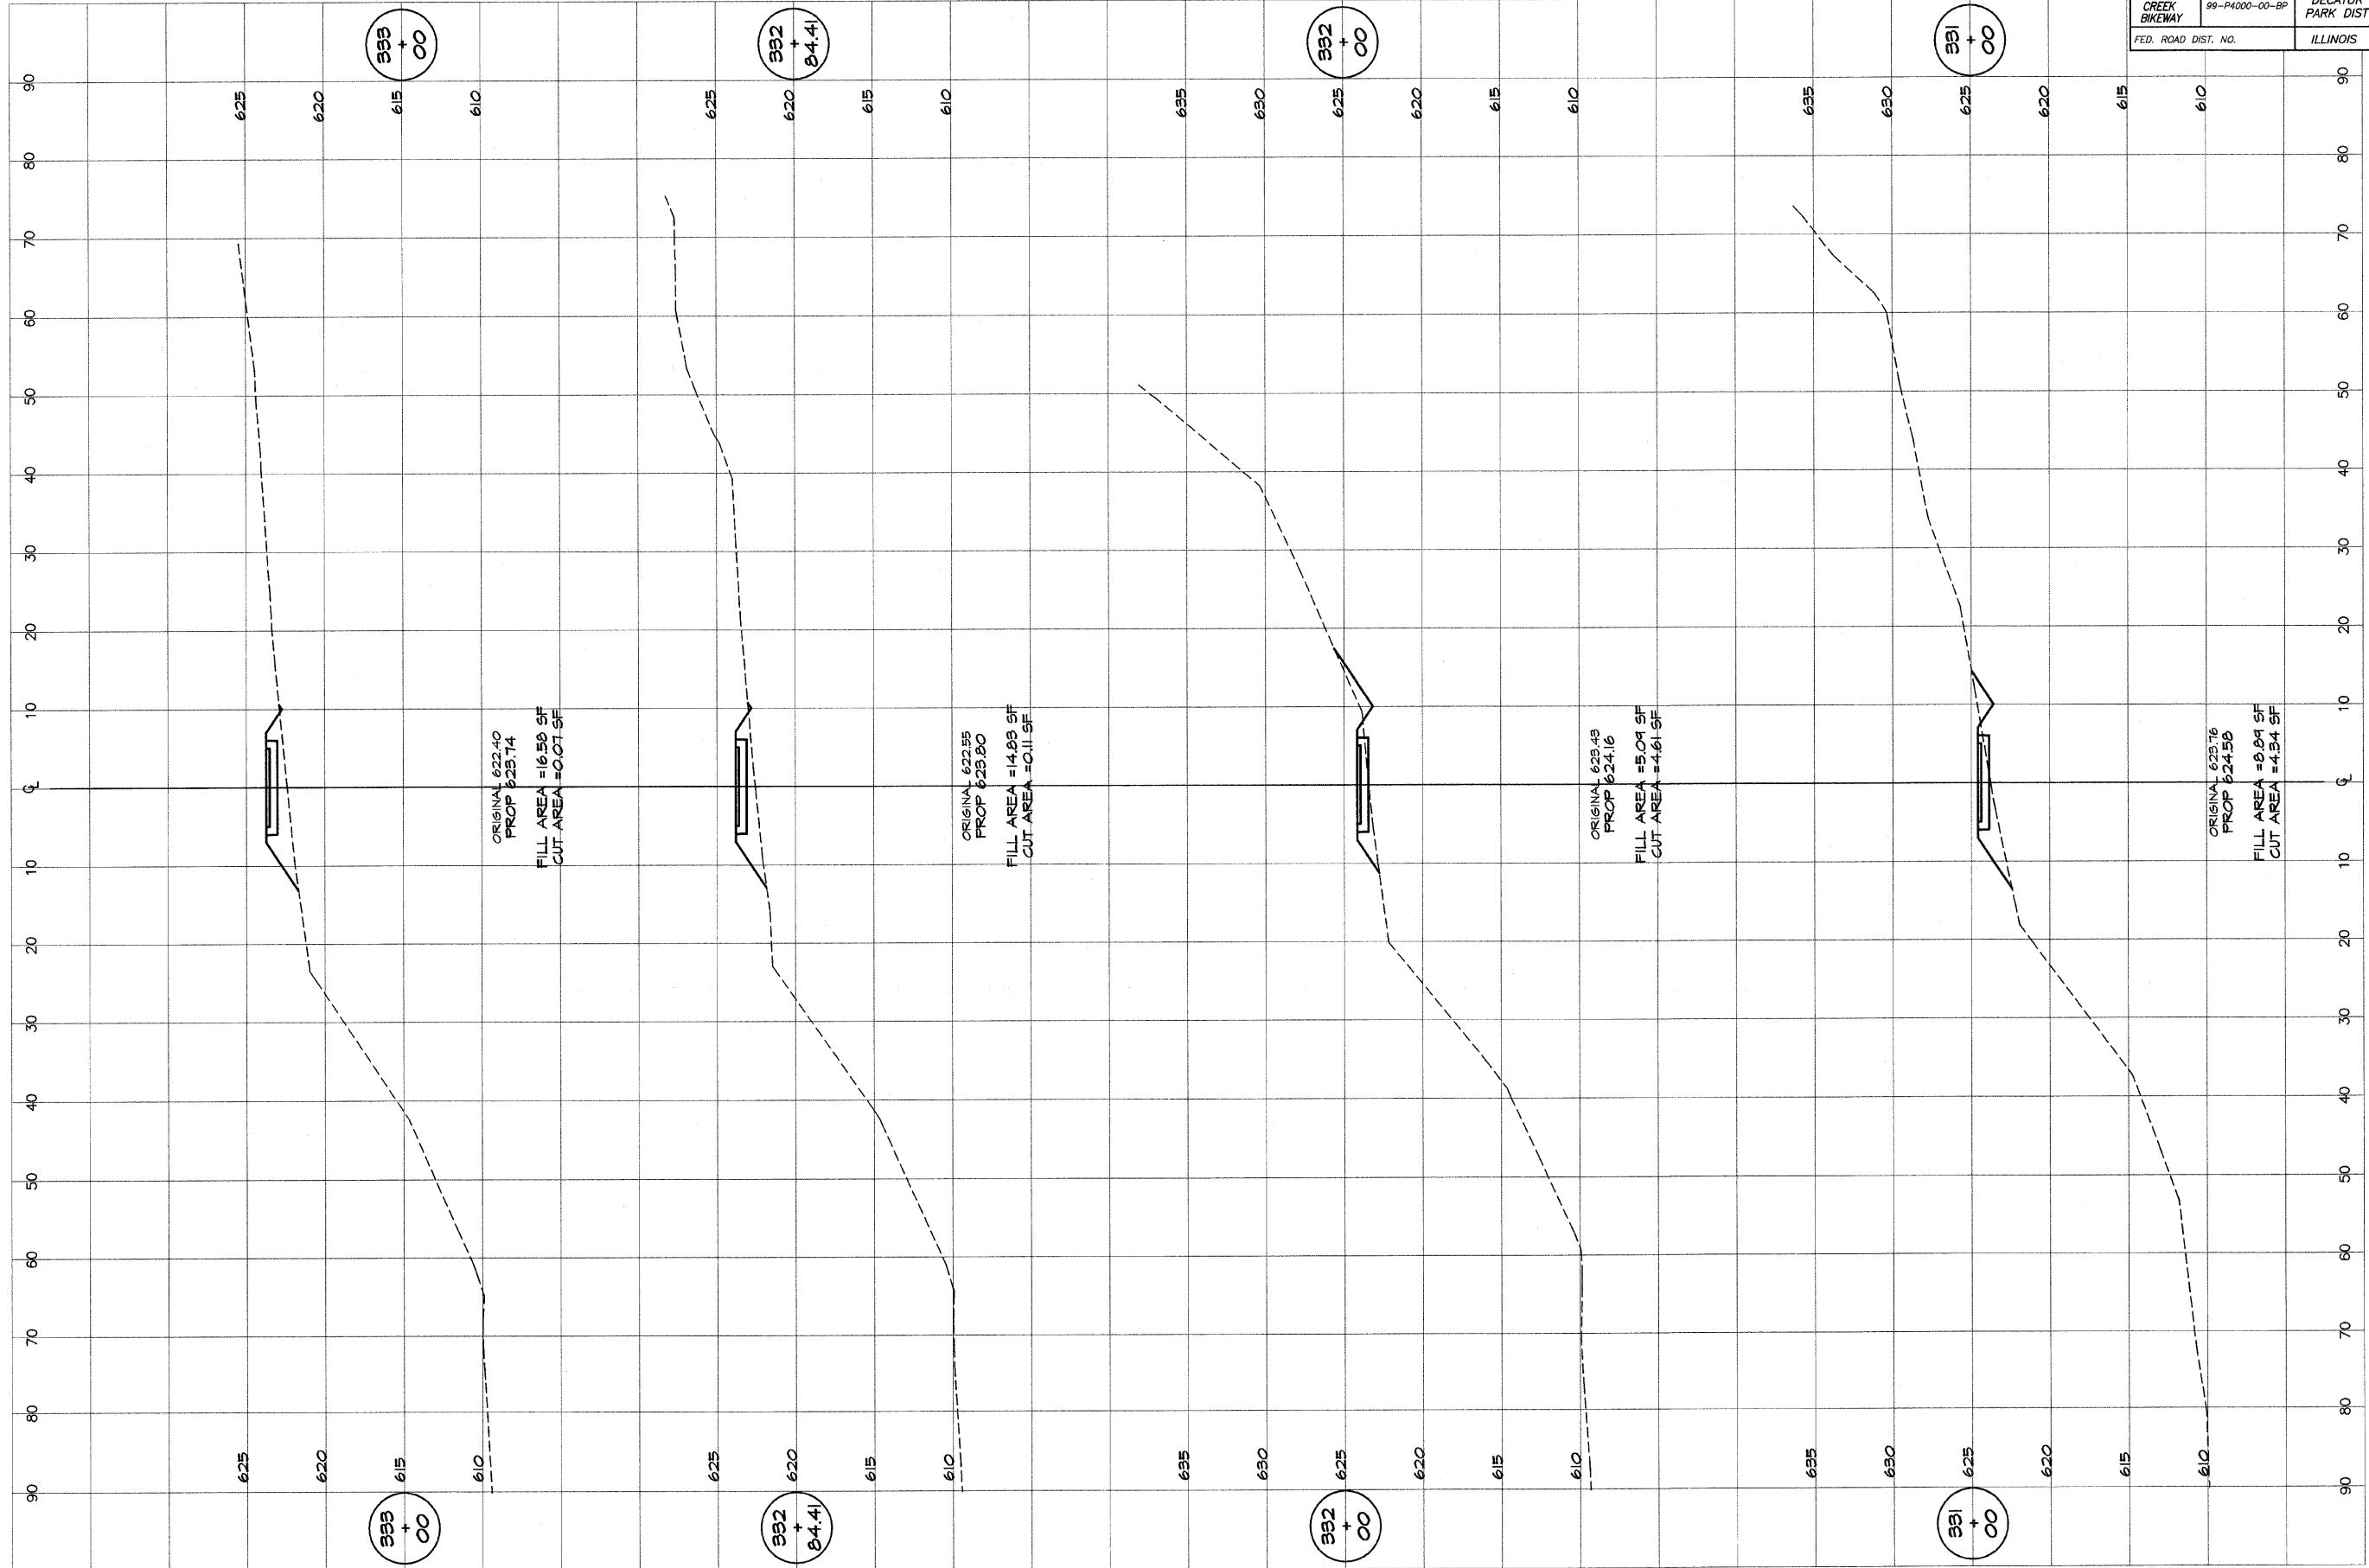

**BATNBRIDGE & ASSOCIATES, INC.**  
**G&M CONSULTING ENGINEERS**  
 870 SOUTH TAYLORVILLE ROAD  
 DECATUR, ILLINOIS 62521  
 Phone: 312-291-1288

REVISIONS	NO.	BY	DATE

DESIGNED	SCALE	DATE	JOB NO.
MFP	as noted	Jan 2004	910299
DRAWN			
P			
FIELD BOOK			
XXX			

**DECATUR PARK DISTRICT**  
**STEVENS CREEK BIKEWAY - PHASE I**  
**CROSS SECTIONS**  
**CENTER TO SUMMIT**