


ROUTE NO.	SECTION	CITY	TOTAL SHEETS	SHEET NO.
STEVENS CREEK BIKEWAY	99-P4000-00-BP	DECATUR PARK DIST	145	92
ROAD DIST. NO.	ILLINOIS		PROJECT TE-0007(27)	

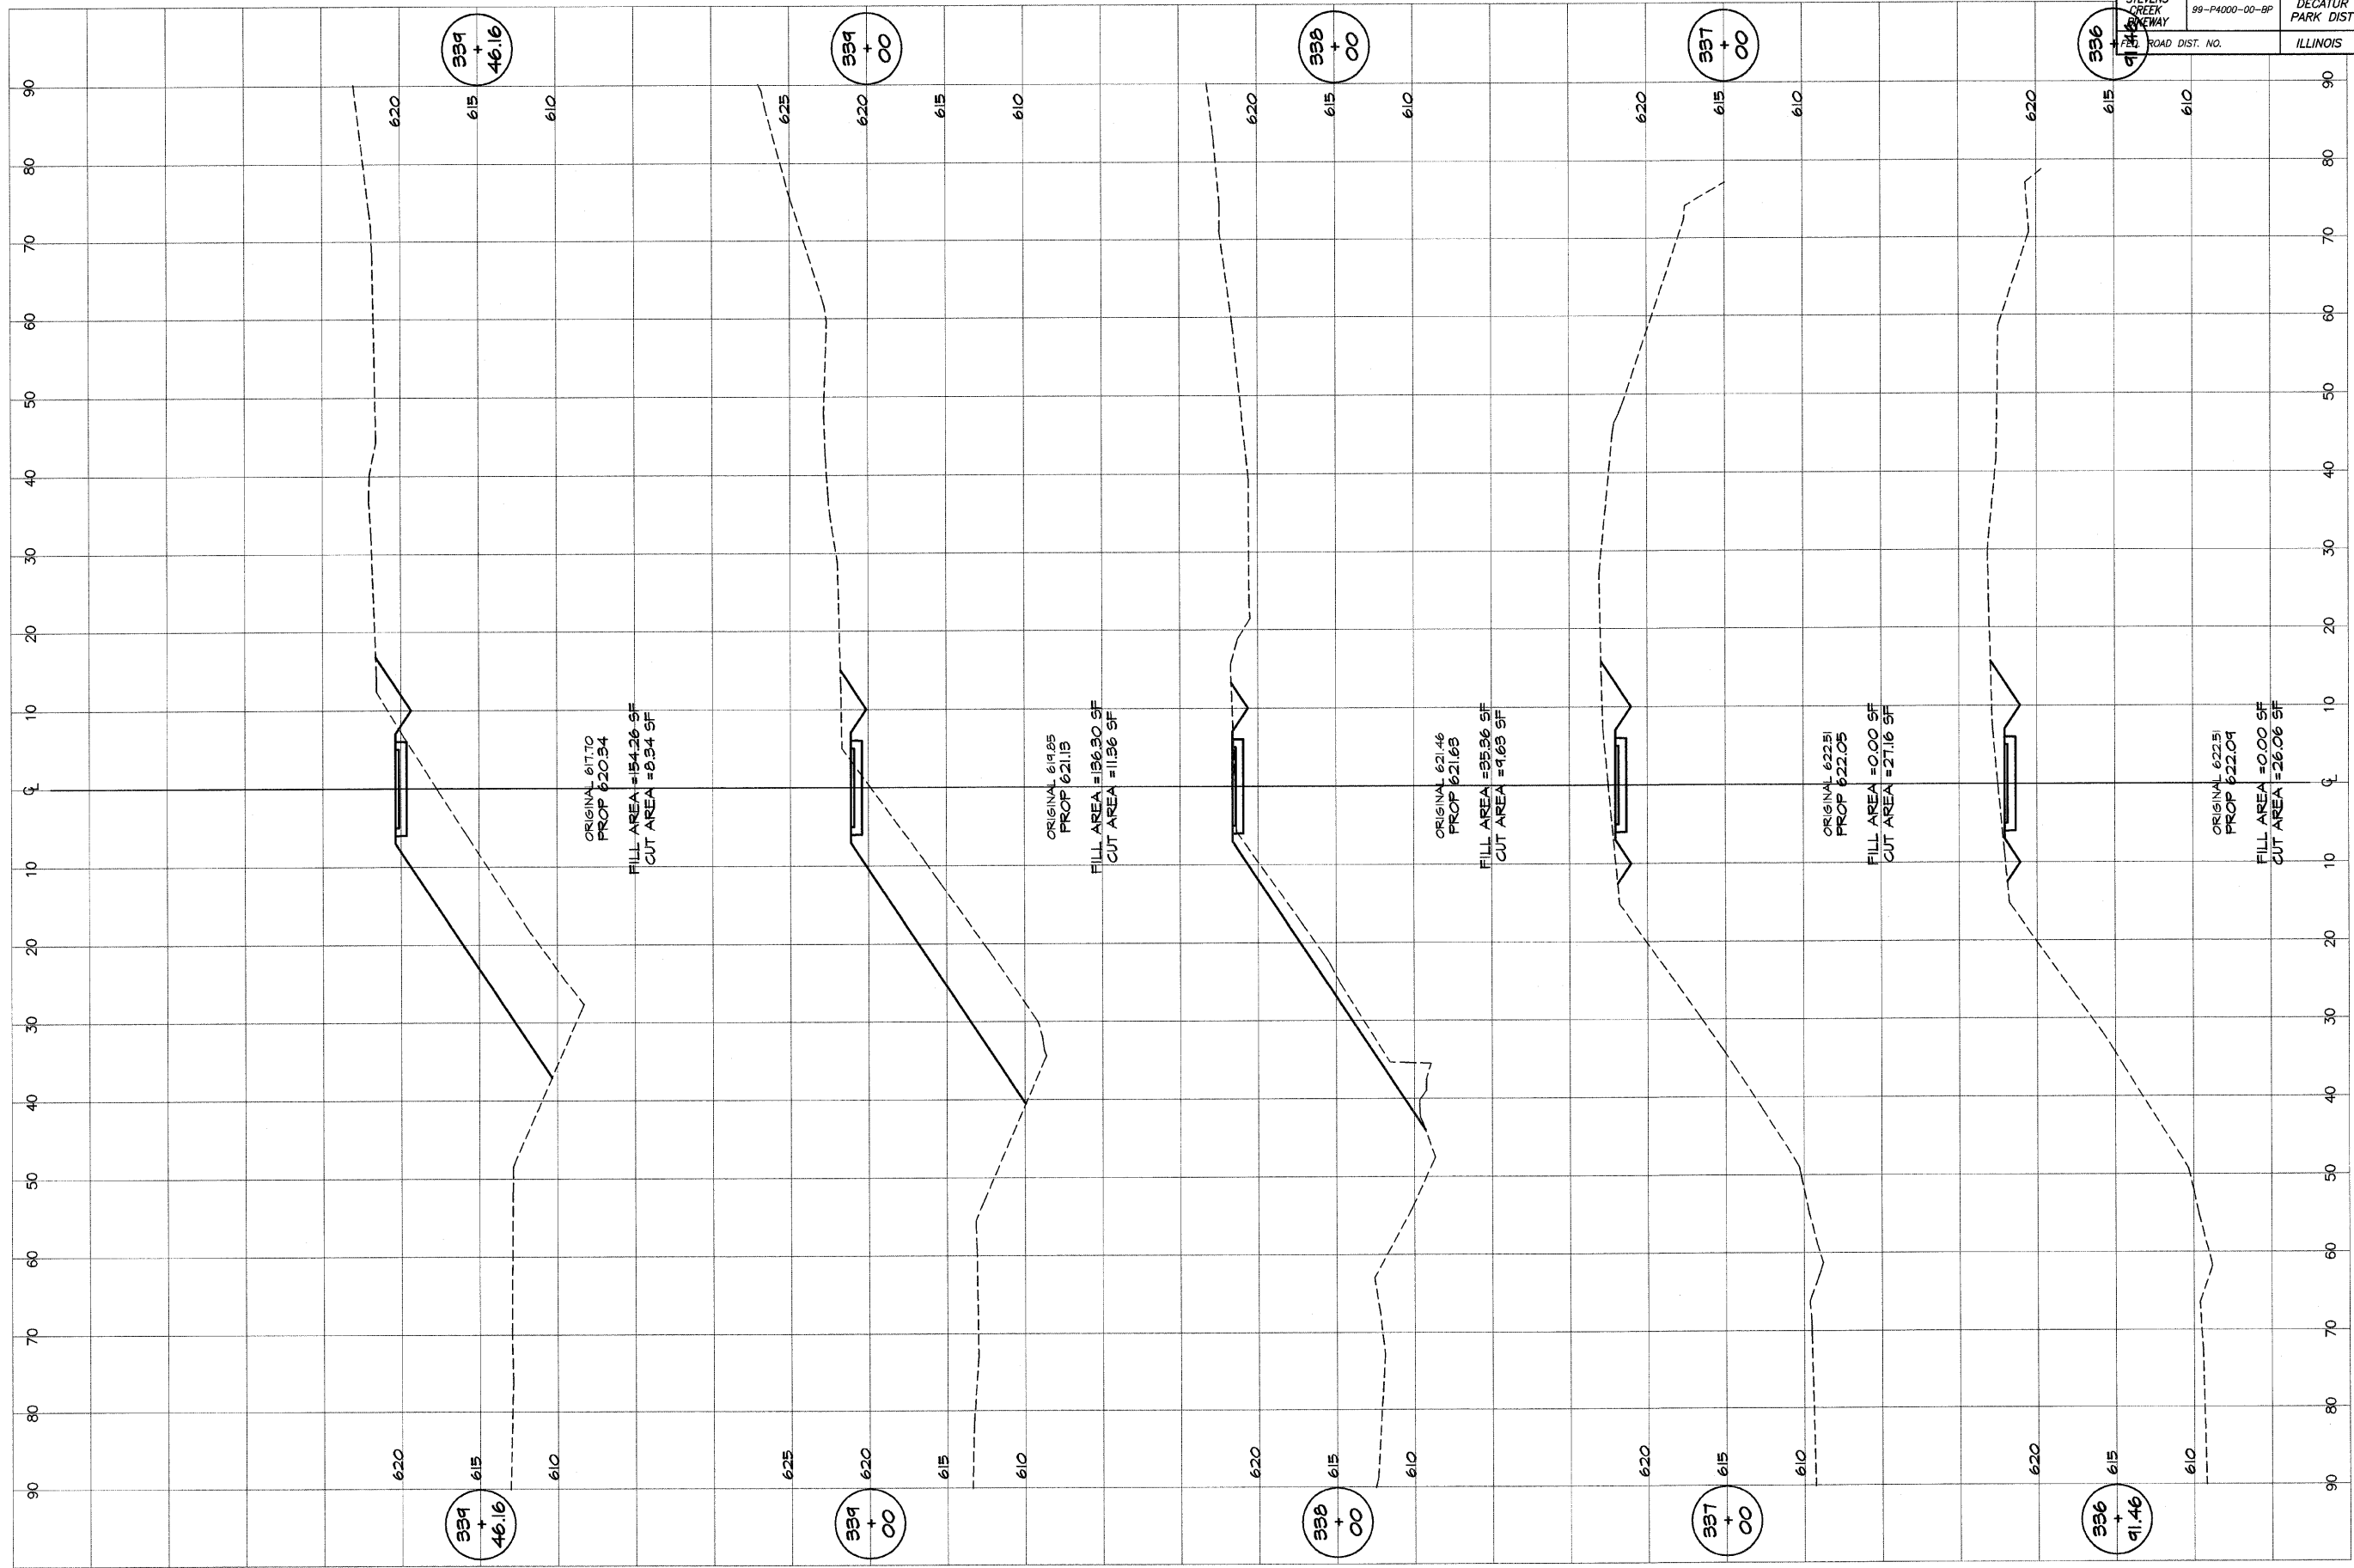

**BATHURIDGE**  
**GRE**  
**MILANSKI**  
 & ASSOCIATES, INC.  
 Consulting Engineers  
 100 SOUTH YAVORVILLE ROAD  
 DECATUR, ILLINOIS 62521  
 (312) 291-1010  
 (Ill. License 19-00182)

DESIGNED	SCALE	REVISIONS
MHP	as noted	NO. BY DATE
P m/l/s	DATE	
XXX	Jan 2004	
	JOB NO.	
	99094	

**DECATUR PARK DISTRICT**  
**STEVENS CREEK BIKEWAY - PHASE I**  
**CROSS SECTIONS**  
**CENTER TO SUMMIT**