


ROUTE NO.	SECTION	CITY	TOTAL SHEETS	SHEET NO.
STEVENS CREEK BIKEWAY	99-P4000-00-9P	DECATUR PARK DIST	145	85
FED. ROAD DIST. NO.	ILLINOIS		PROJECT TE-0007(27)	

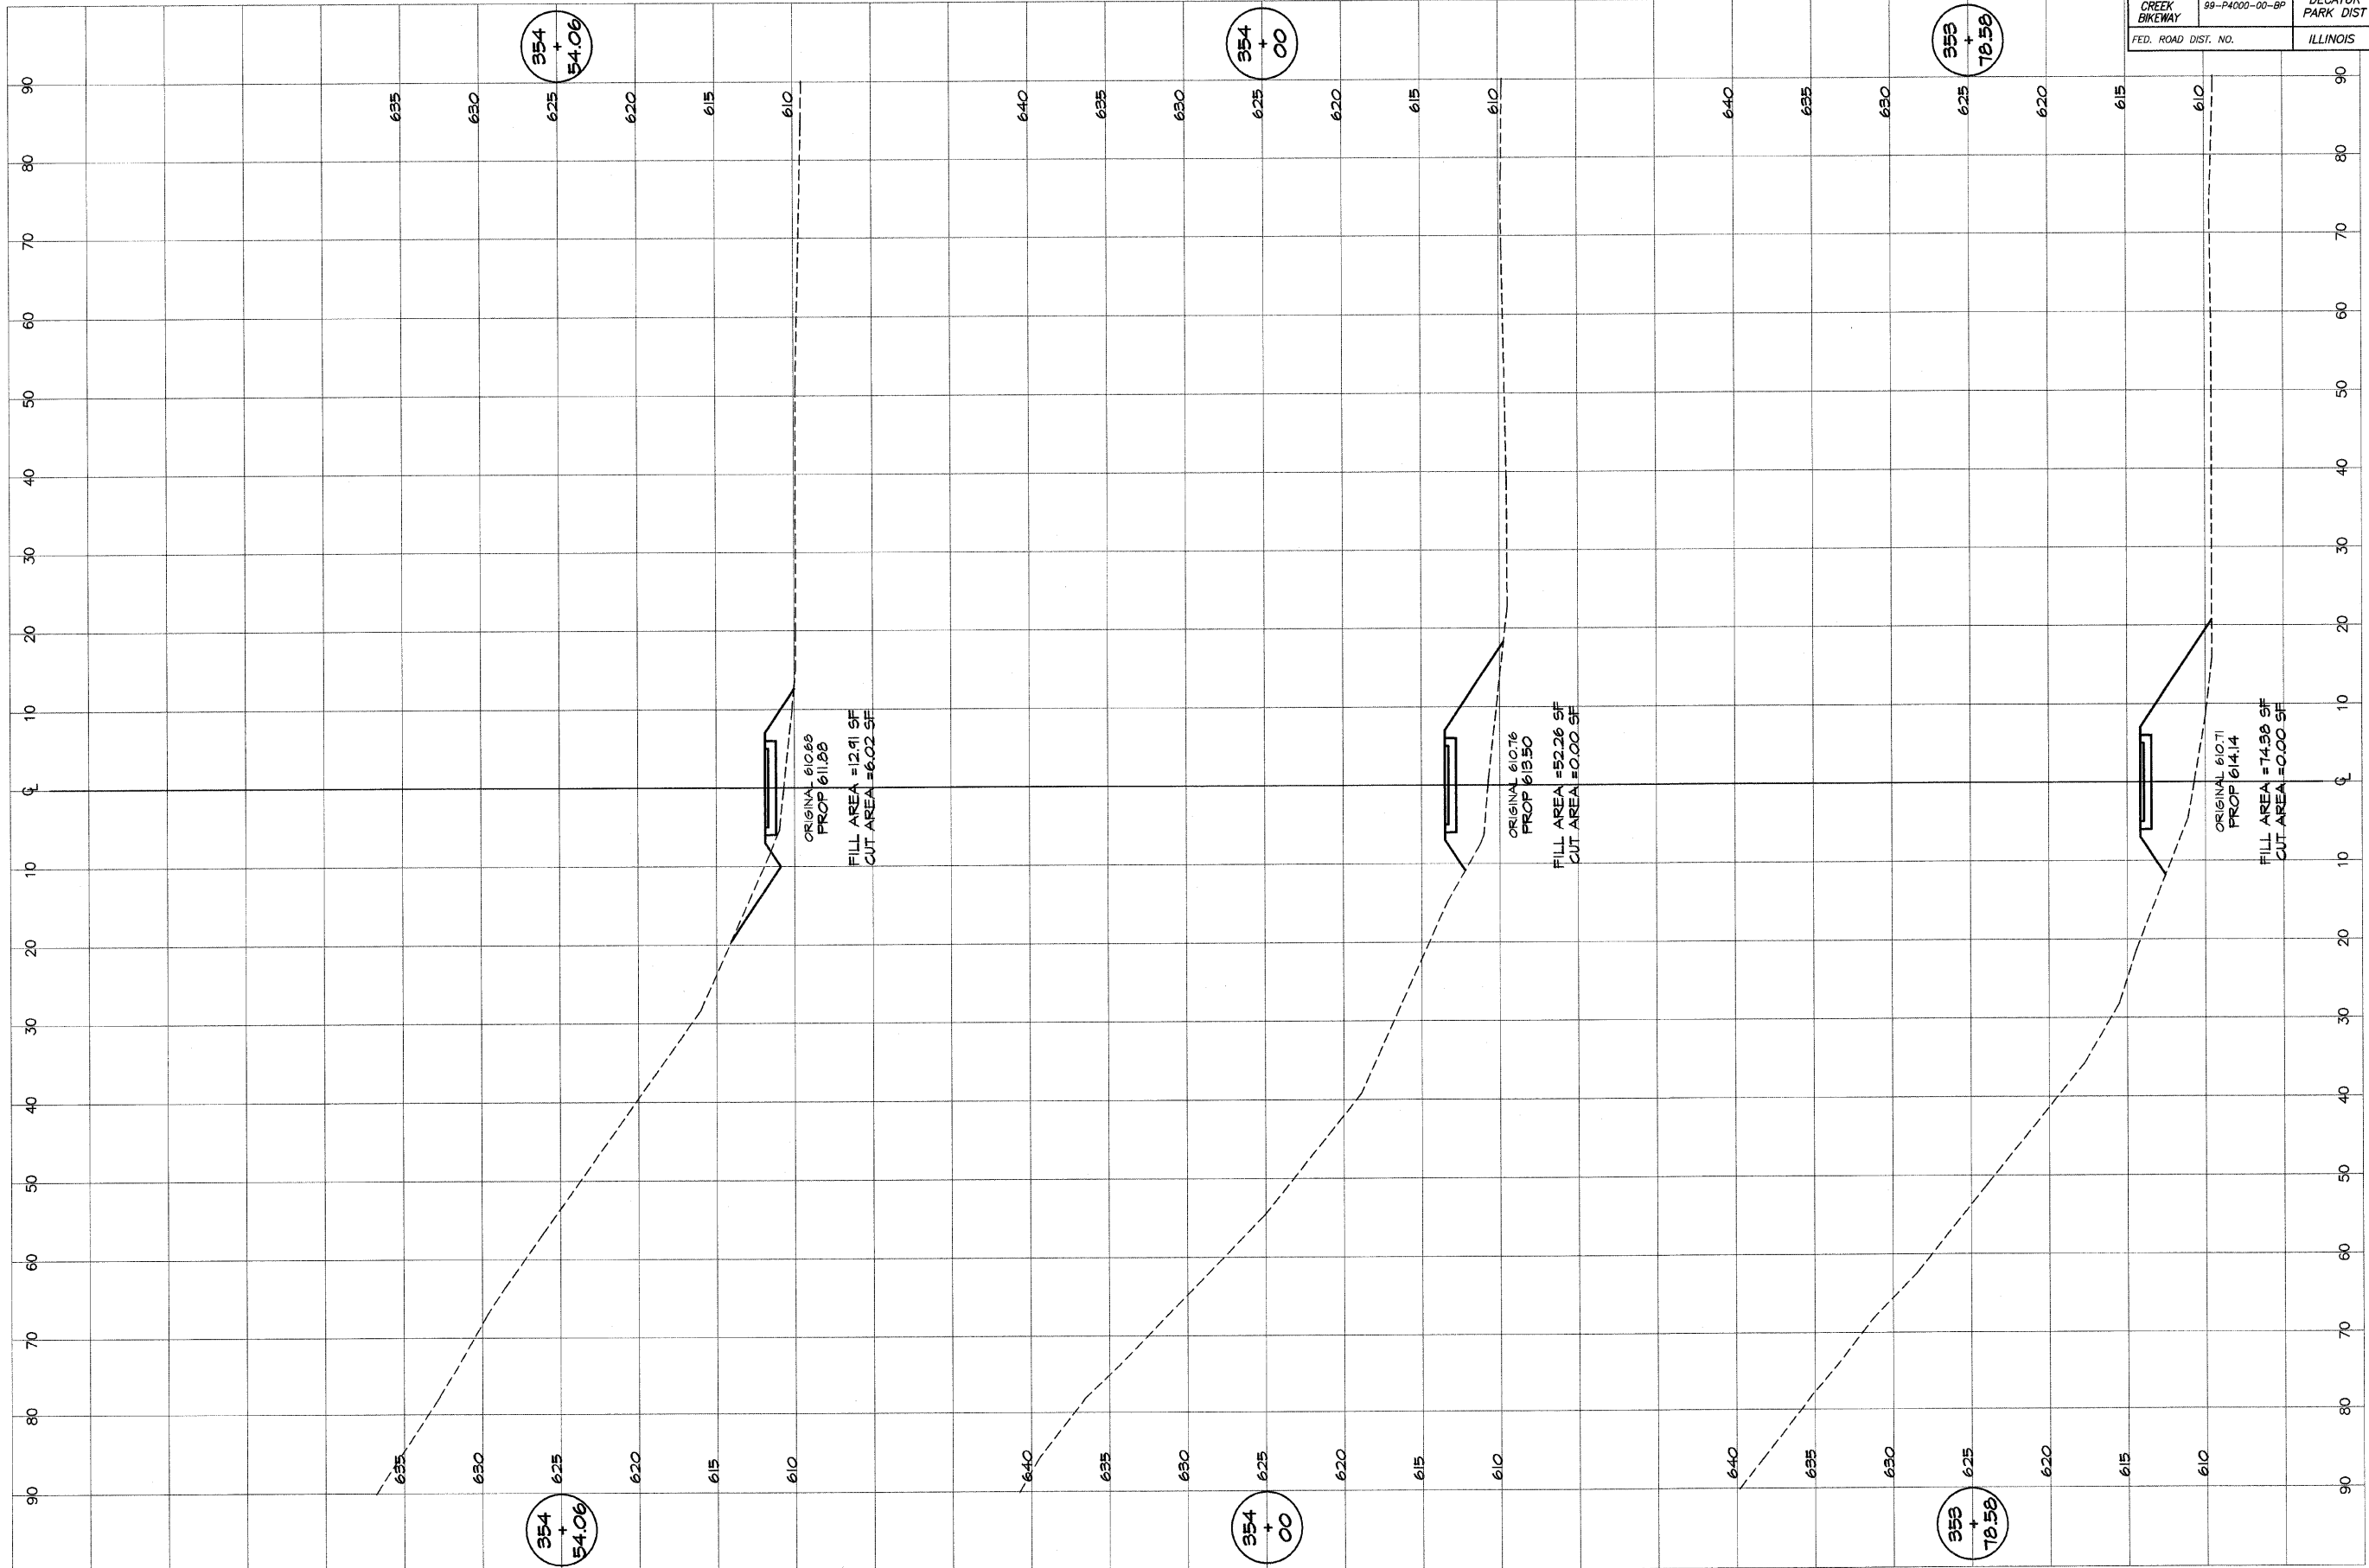

354 + 54.06

354 + 00

353 + 78.58

354 + 54.06

354 + 00

353 + 78.58

BAINBRIDGE & ASSOCIATES, INC.
 Consulting Engineers
 1000 N. WASHINGTON ST.
 DECATUR, ILLINOIS 62521
 Since 1946

REVISIONS	NO.	BY	DATE

DESIGNED	SCALE
MHP	as noted
DRAWN	DATE
P ml/s	Jan 2004
FIELD BOOK	JOB NO.
XXX	41244

DECATUR PARK DISTRICT
 STEVENS CREEK BIKEWAY - PHASE I
 CROSS SECTIONS
 CENTER TO SUMMIT