


ROUTE NO.	SECTION	CITY	TOTAL SHEETS	SHEET NO.
STEVENS CREEK BIKEWAY	99-P4000-00-BF	DECATUR PARK DIST	145	101
FED. ROAD DIST. NO.	ILLINOIS	PROJECT	TE-0007(27)	

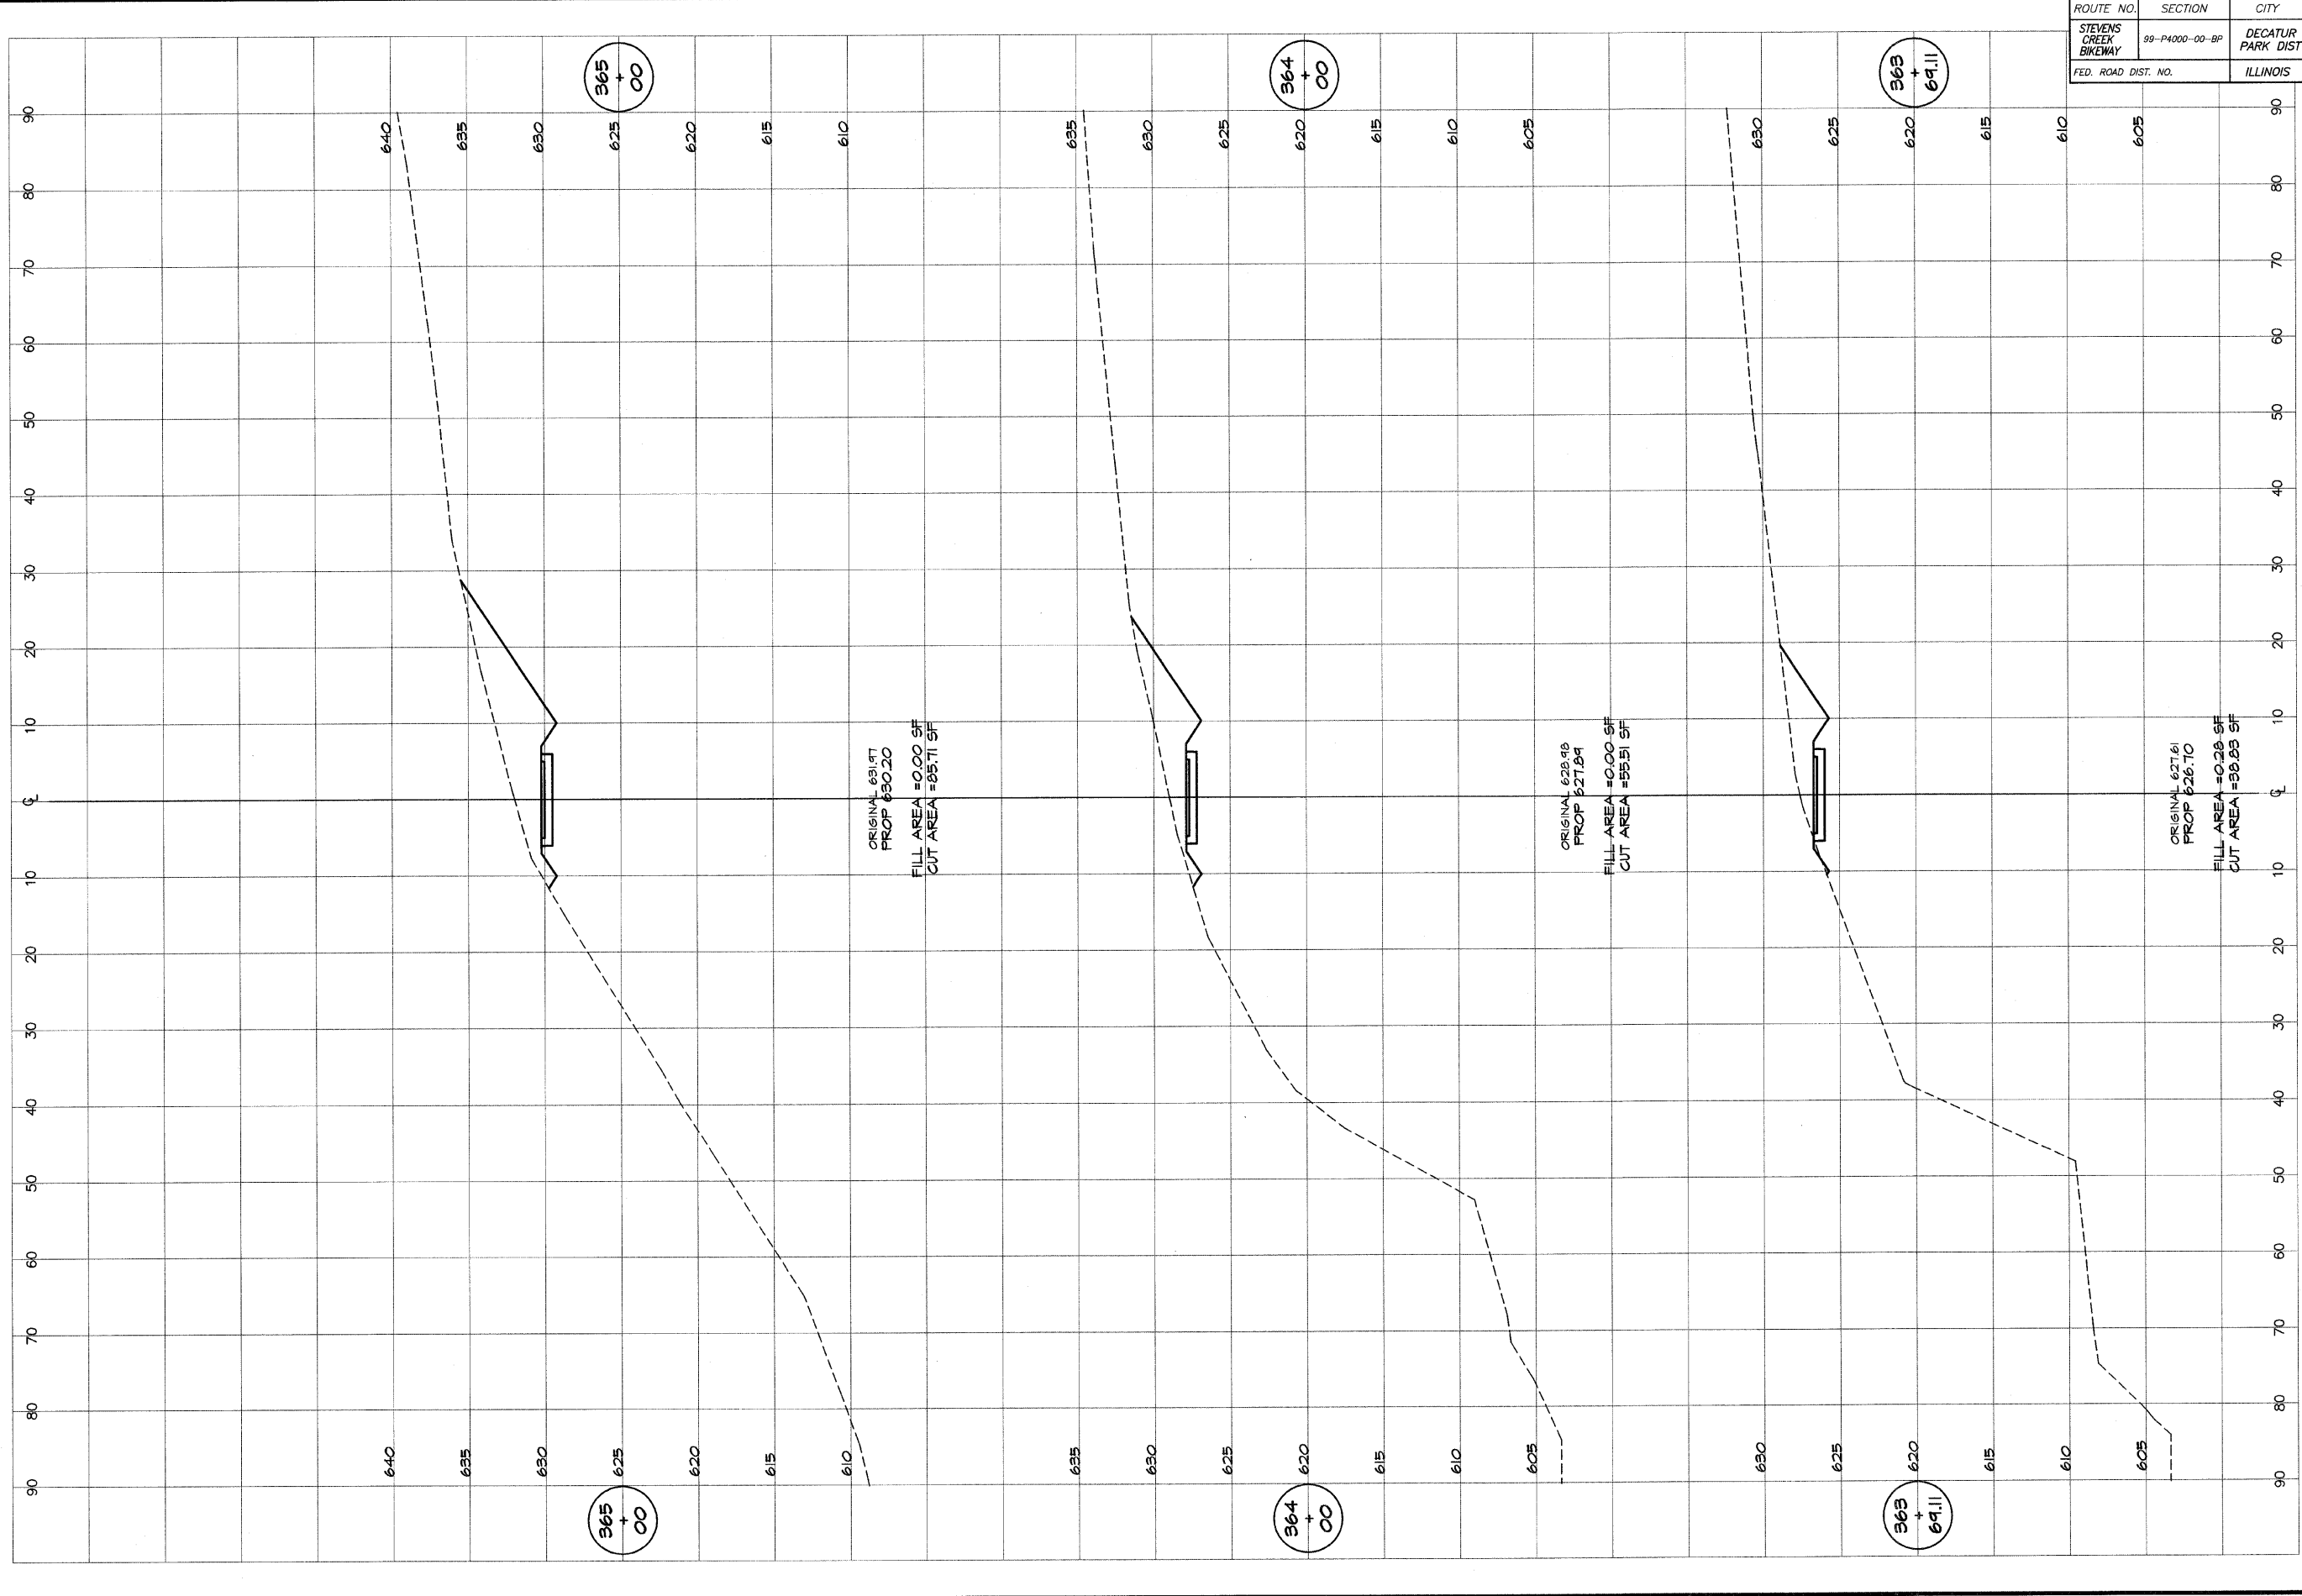

365  
+  
00

364  
+  
00

363  
+  
69.11

ORIGINAL 691.97  
PROP 630.20  
FILL AREA = 0.00 SF  
CUT AREA = 85.71 SF

ORIGINAL 629.98  
PROP 627.94  
FILL AREA = 0.00 SF  
CUT AREA = 55.51 SF

ORIGINAL 627.61  
PROP 626.70  
FILL AREA = 0.28 SF  
CUT AREA = 38.83 SF

**DECATUR PARK DISTRICT**  
STEVENS CREEK BIKEWAY - PHASE I  
CROSS SECTIONS  
CENTER TO SUMMIT

DESIGNED	SCALE	REVISIONS
MHP	as noted	
DRWN	DATE	NO. BY DATE
P Mills	Jan 2004	
FIELD BOOK	JOB NO.	
XXX	99094	

**BAINBRIDGE**  
**GER**  
**MILANSKI**  
& ASSOCIATES, INC.  
Consulting Engineers  
809 SOUTH TAYLORVILLE ROAD  
DECATUR, ILLINOIS 61710  
Phone: 312-251-1818  
Fax: 312-251-1828